


BROADWAY LIGHTS
2222 BROADWAY
GALVESTON, TEXAS

SHEET INDEX


A1	Site Plan
A2	1st Floor Plan
A3	Mezzanine Plan
A4	2nd Floor Plan
A5	Roof Plan
A6	1st Floor Dimension Plan
A7	Mezzanine Dimension Plan
A8	2nd Floor Dimension Plan
A9	Structural Beam Layout
A10	Structural Beam Detail
A11	1st Floor Raised Floor Plan
A12	Building Section
A13	Wall Types 1st Floor
A14	Wall Types Mezzanine
A15	Wall Types 2nd Floor
A16	Wall Sections
A17	Reflected Ceiling Plan 1st Floor
A18	Reflected Ceiling Plan Mezzanine
A19	Reflected Ceiling Plan 2nd Floor
A20	Window and Door Schedule
A21	1st Floor Demolition Plan
A22	Mezzanine Demolition Plan
A23	2nd Floor Demolition Plan
A24	Exterior Elevation South
A25	Exterior Elevation West
A26	Exterior Elevation East
A27	Exterior Elevation North
A28	Stair Plans
A29	Stair Details
A30	1st Floor Furniture Plan
A31	Mezzanine Furniture Plan
A32	2nd Floor Furniture Plan
A33	Roof Furniture Plan
S1	Structural Steel 1st Floor
S2	Structural Steel Mezzanine
S3	Structural Steel 2nd Floor
M1	Mechanical Plan 1st Floor
M2	Mechanical Plan Mezzanine
M3	Mechanical Plan 2nd Floor
M4	Mechanical Plan Roof
E1	Electrical Power Plan 1st Floor
E2	Electrical Power Plan Mezzanine Floor
E3	Electrical Power Plan 2nd Floor
E4	Electrical Power Plan Roof Social Plan
P1	Plumbing Plan 1st Floor
P2	Plumbing Plan Mezzanine
P3	Plumbing Plan 2nd Floor
P4	Plumbing Plan Roof
FS1	Fire Safety Plan 1st Floor
FS2	Fire Safety Plan Mezzanine
FS3	Fire Safety Plan 2nd Floor




BROADWAY LIGHTS	
06/21/2022	A2
$\frac{1}{8}" = 1'-0"$	
1ST FLOOR PLAN	

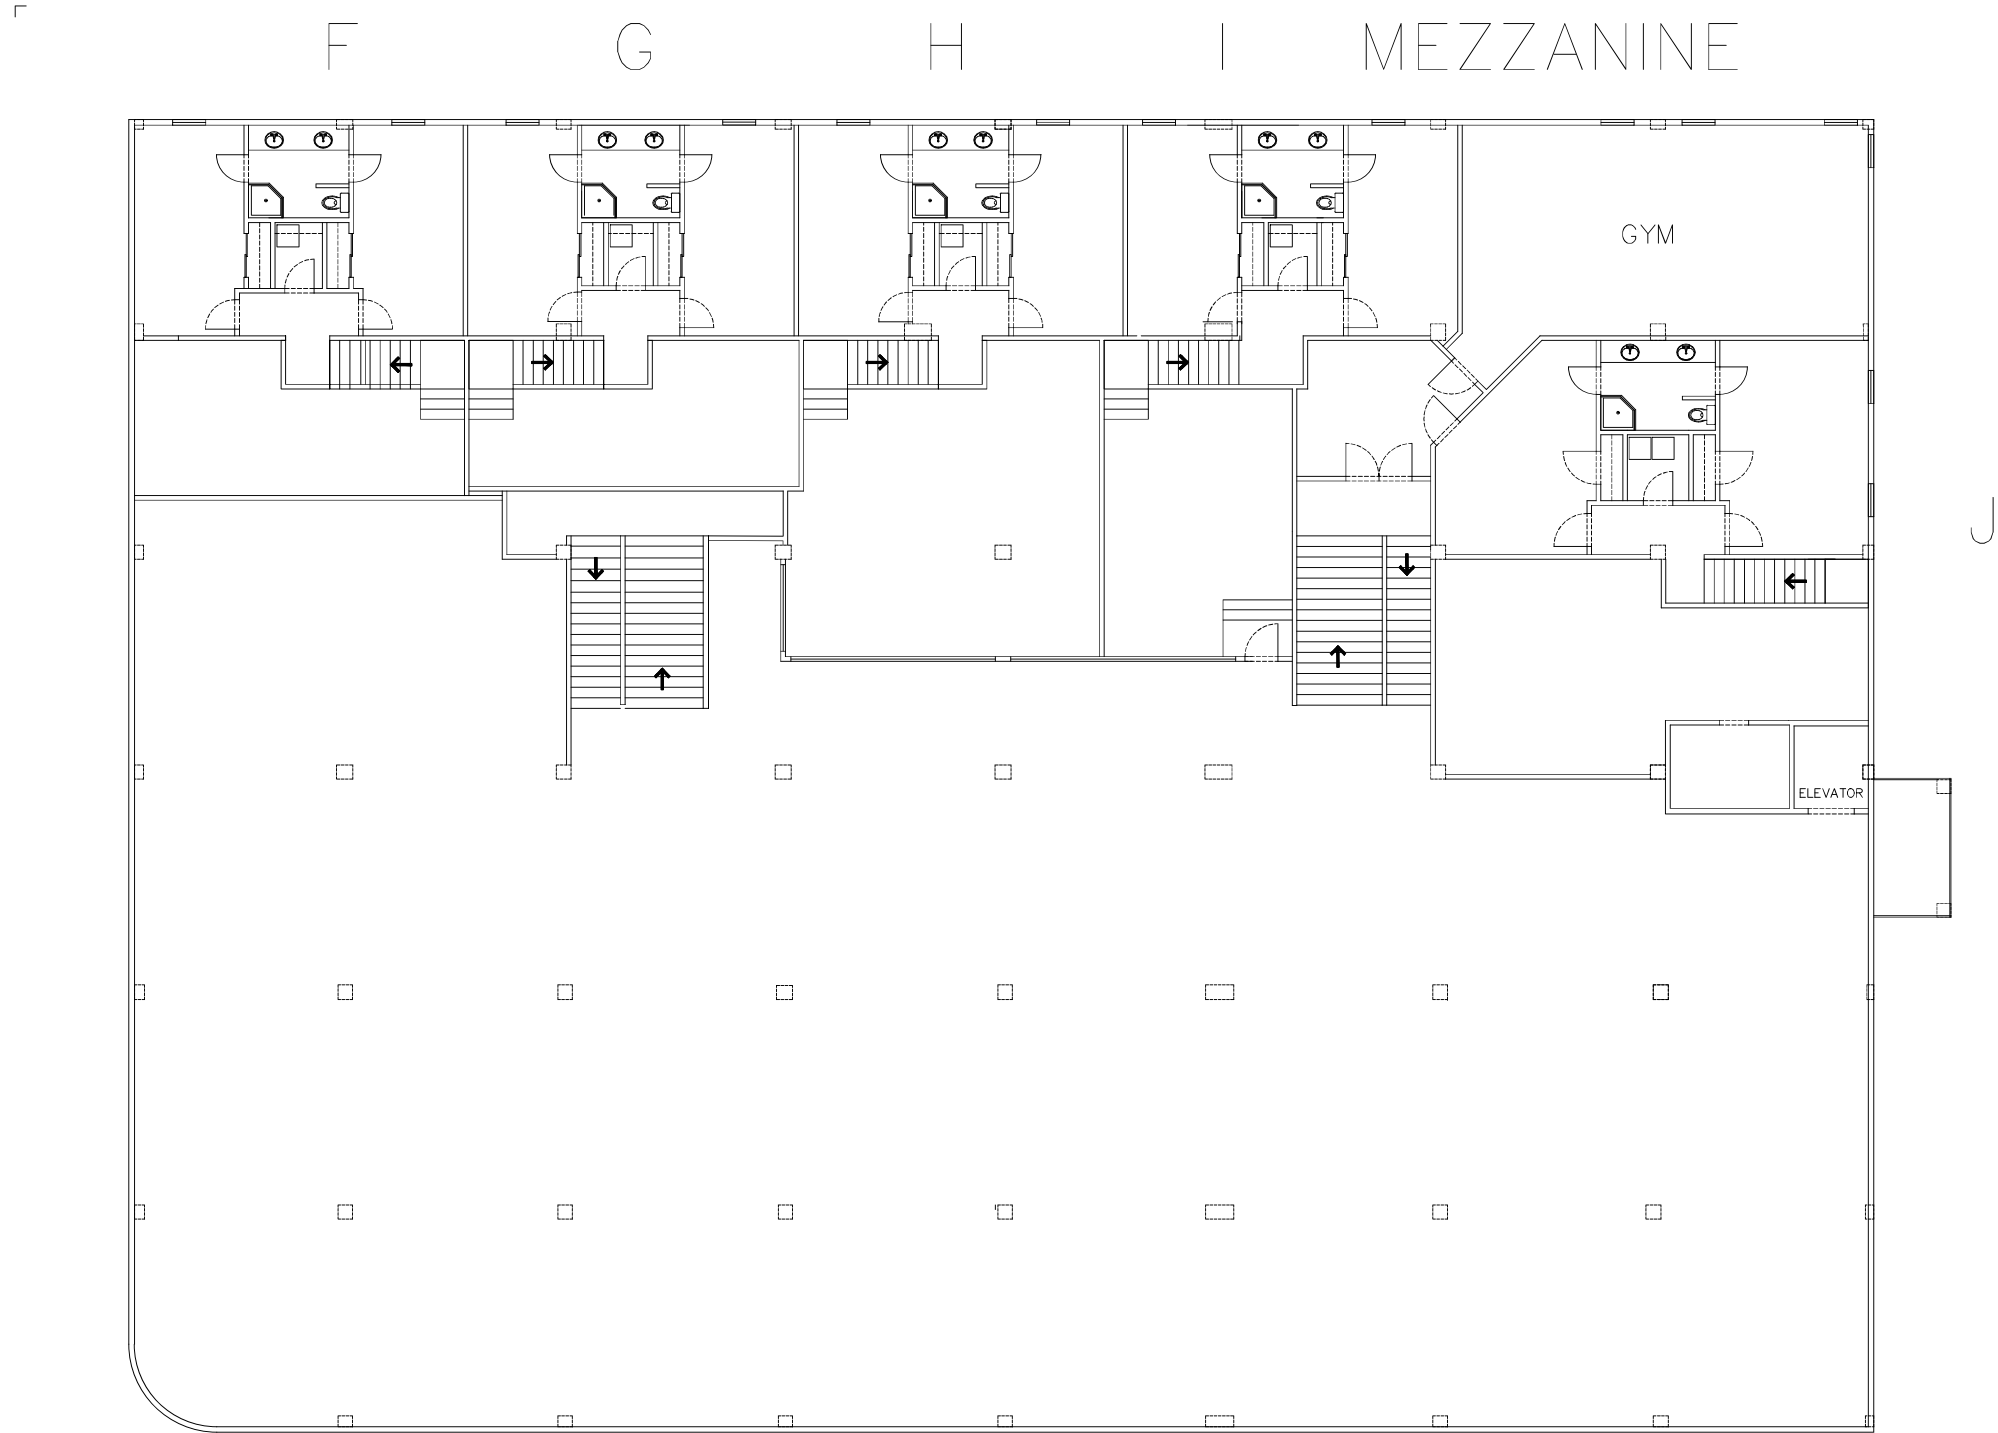


BROADWAY LIGHTS		
06/21/2022	A3	
$\frac{1}{8}" = 1'-0"$		
MEZZANINE PLAN		

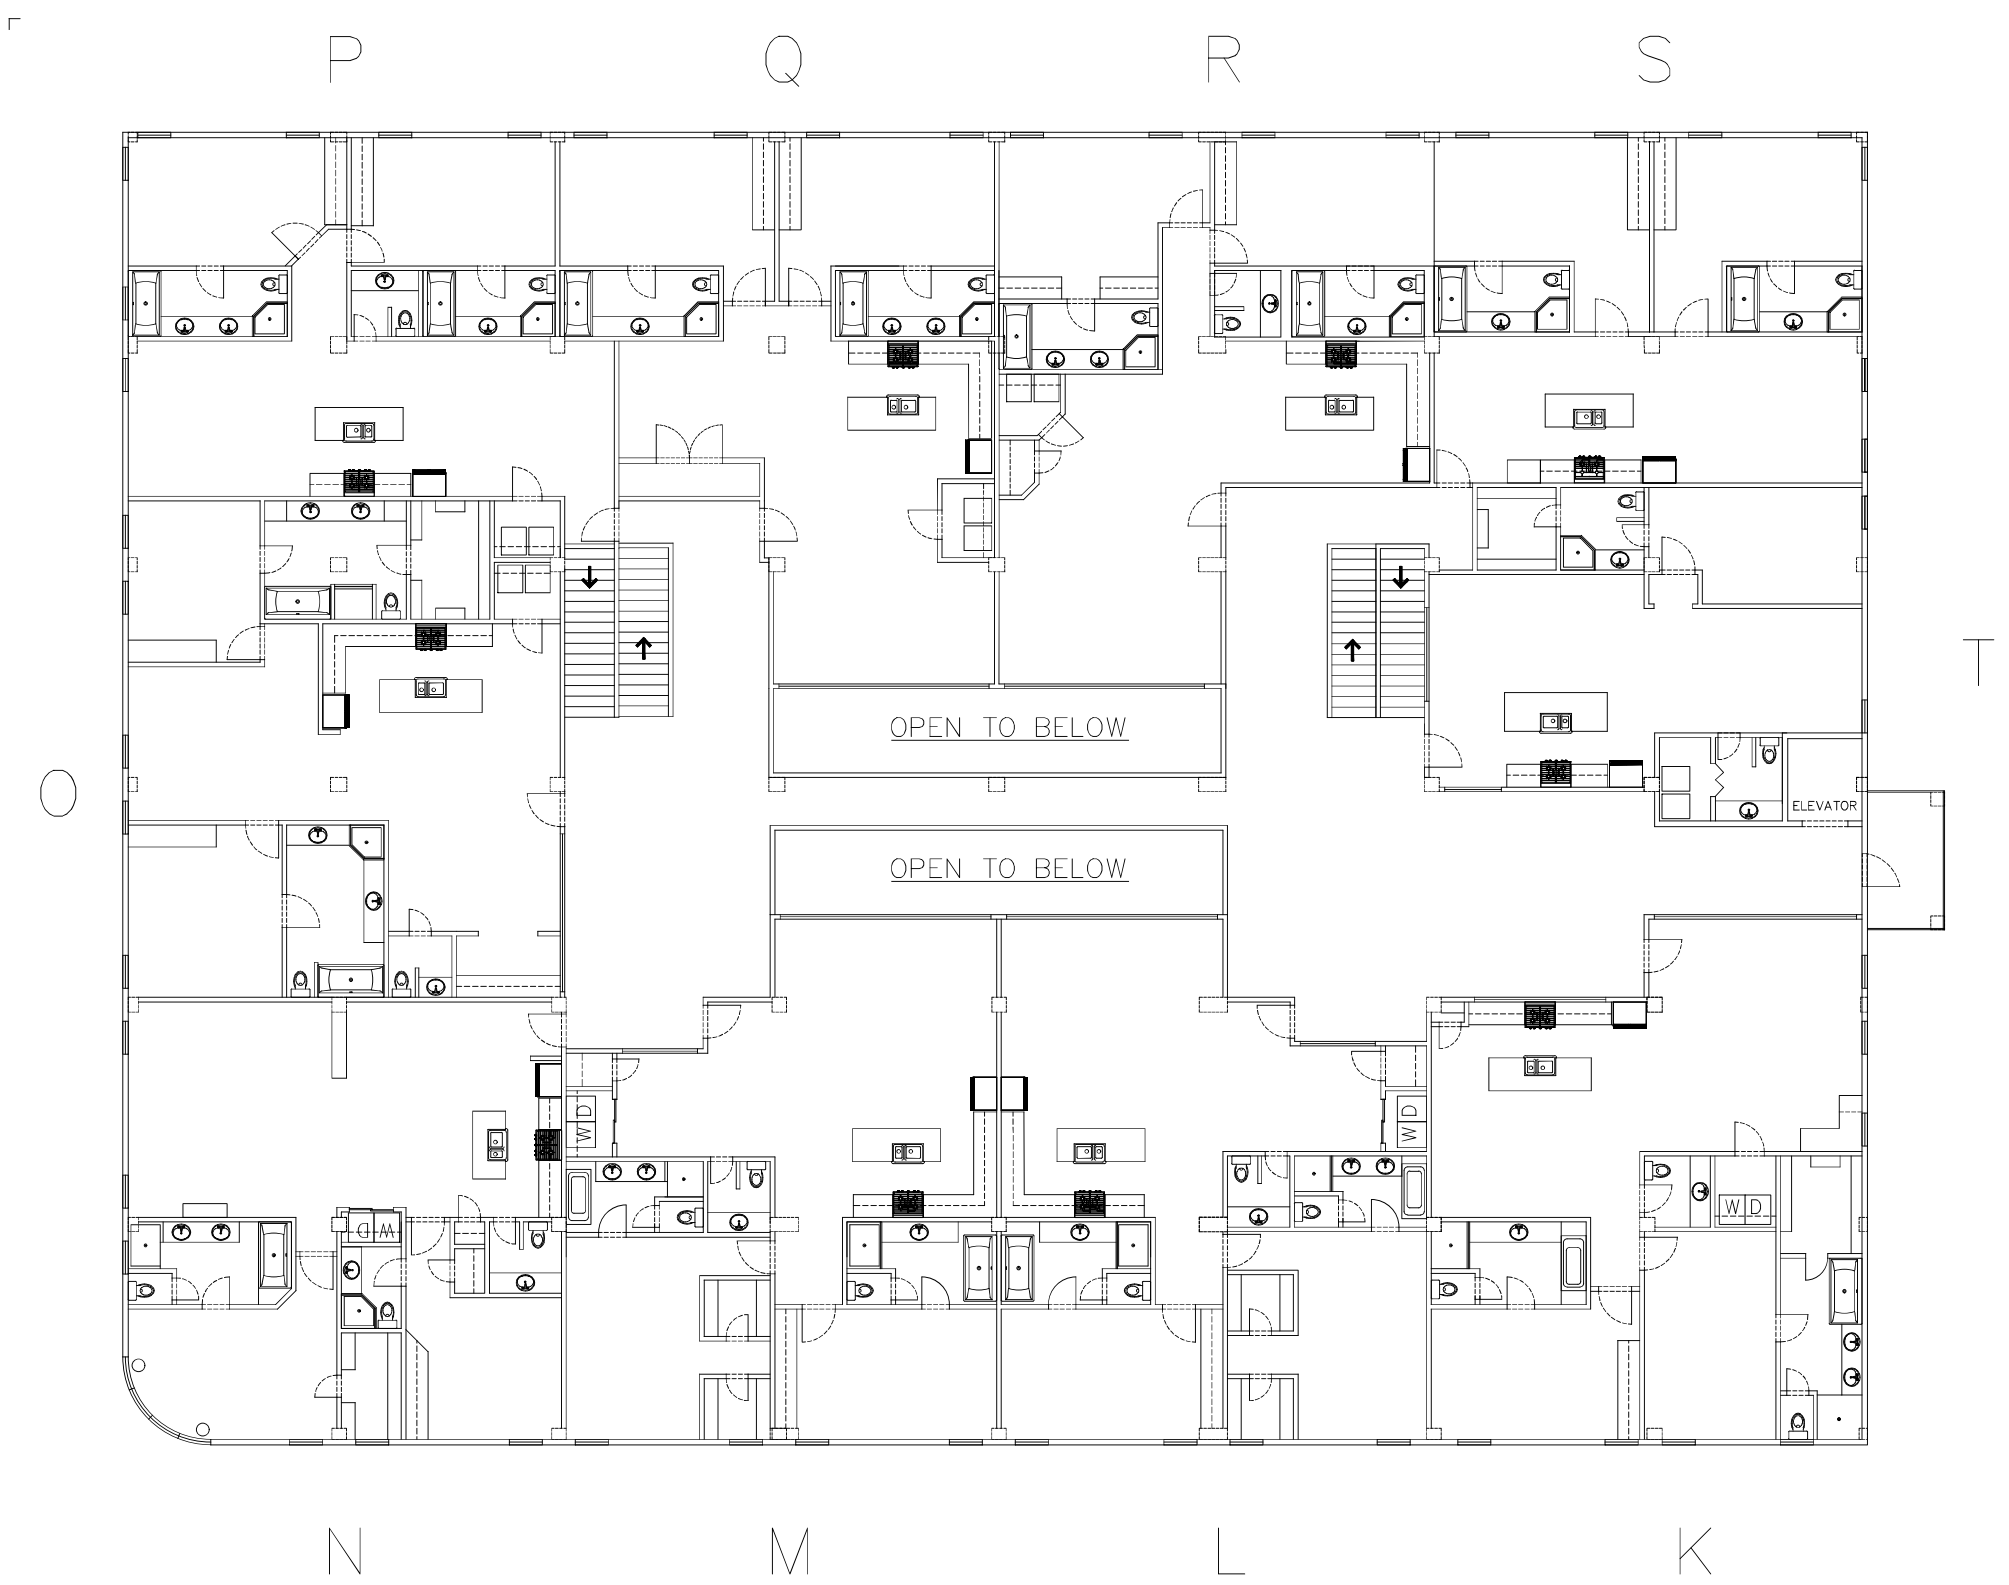

BROADWAY LIGHTS	
06/21/2022	A4
$\frac{1}{8}" = 1'-0"$	
2ND FLOOR PLAN	

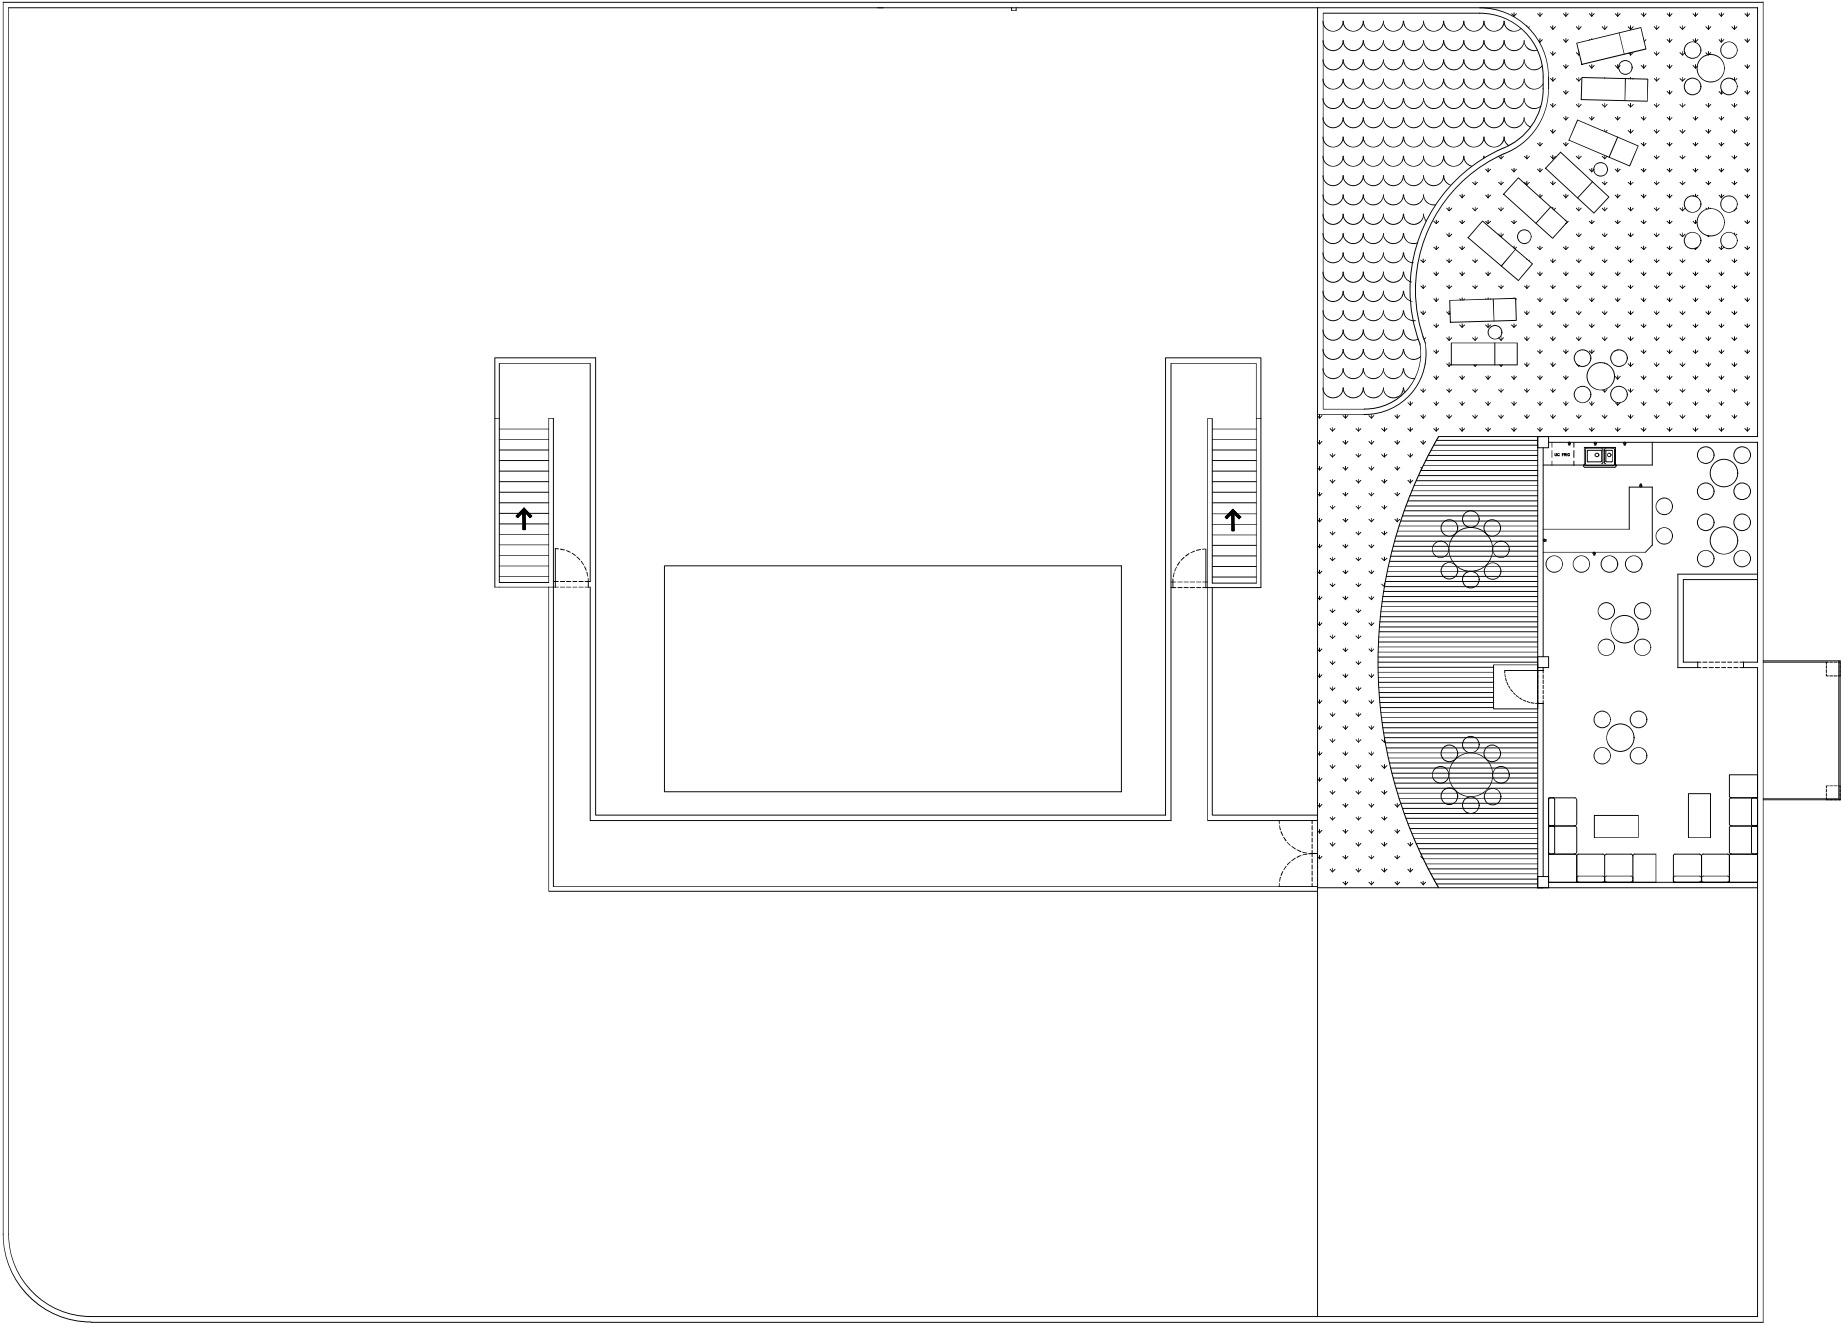


BROADWAY LIGHTS	
06/21/2022	A5
$\frac{1}{8}'' = 1'-0''$	
ROOF PLAN	

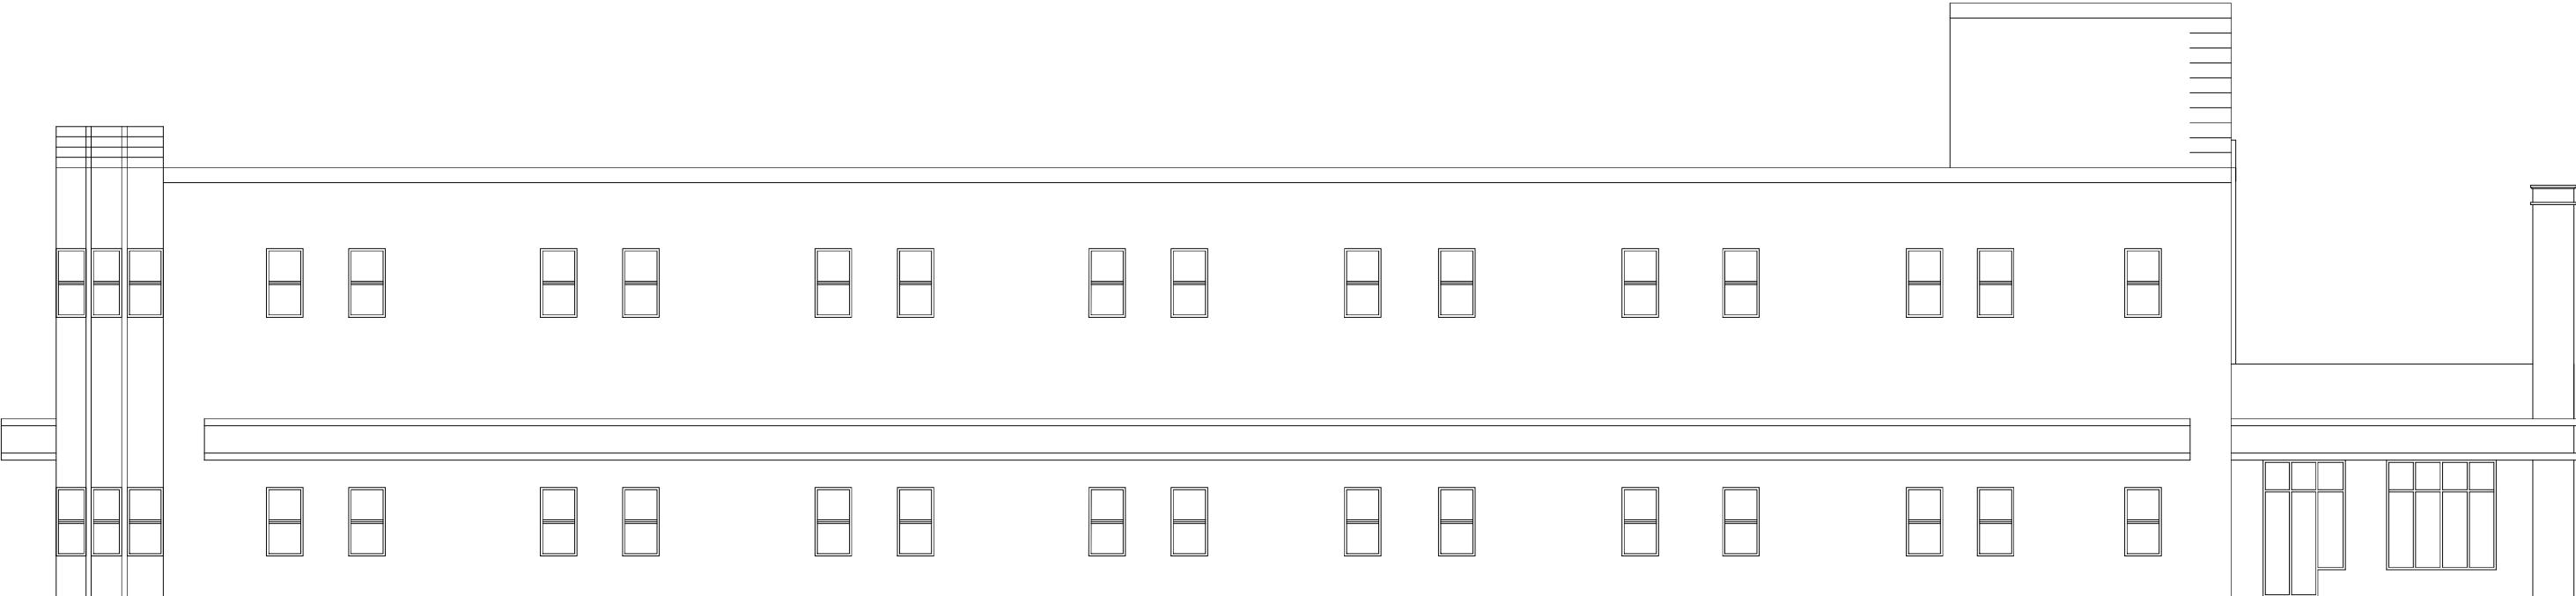


BROADWAY STREET

BROADWAY LIGHTS	
02/12/2022	A24
NTS	
Exterior Elevation South	

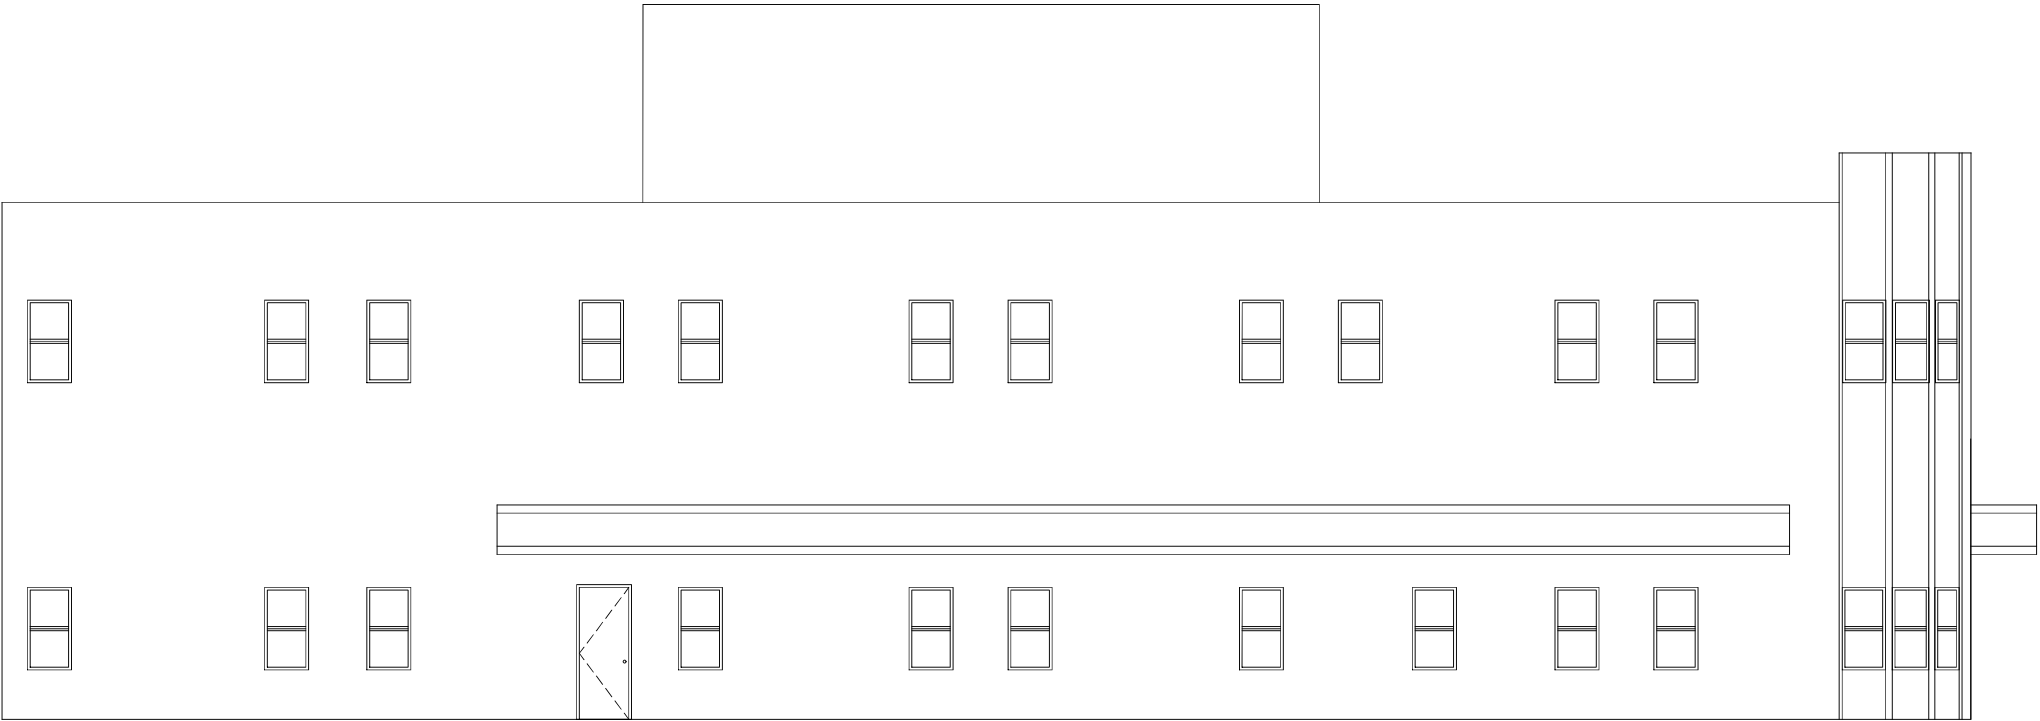


23RD STREET

BROADWAY LIGHTS	
02/12/2022	A25
$\frac{3}{16}" = 1'-0"$	
Exterior Elevation West	

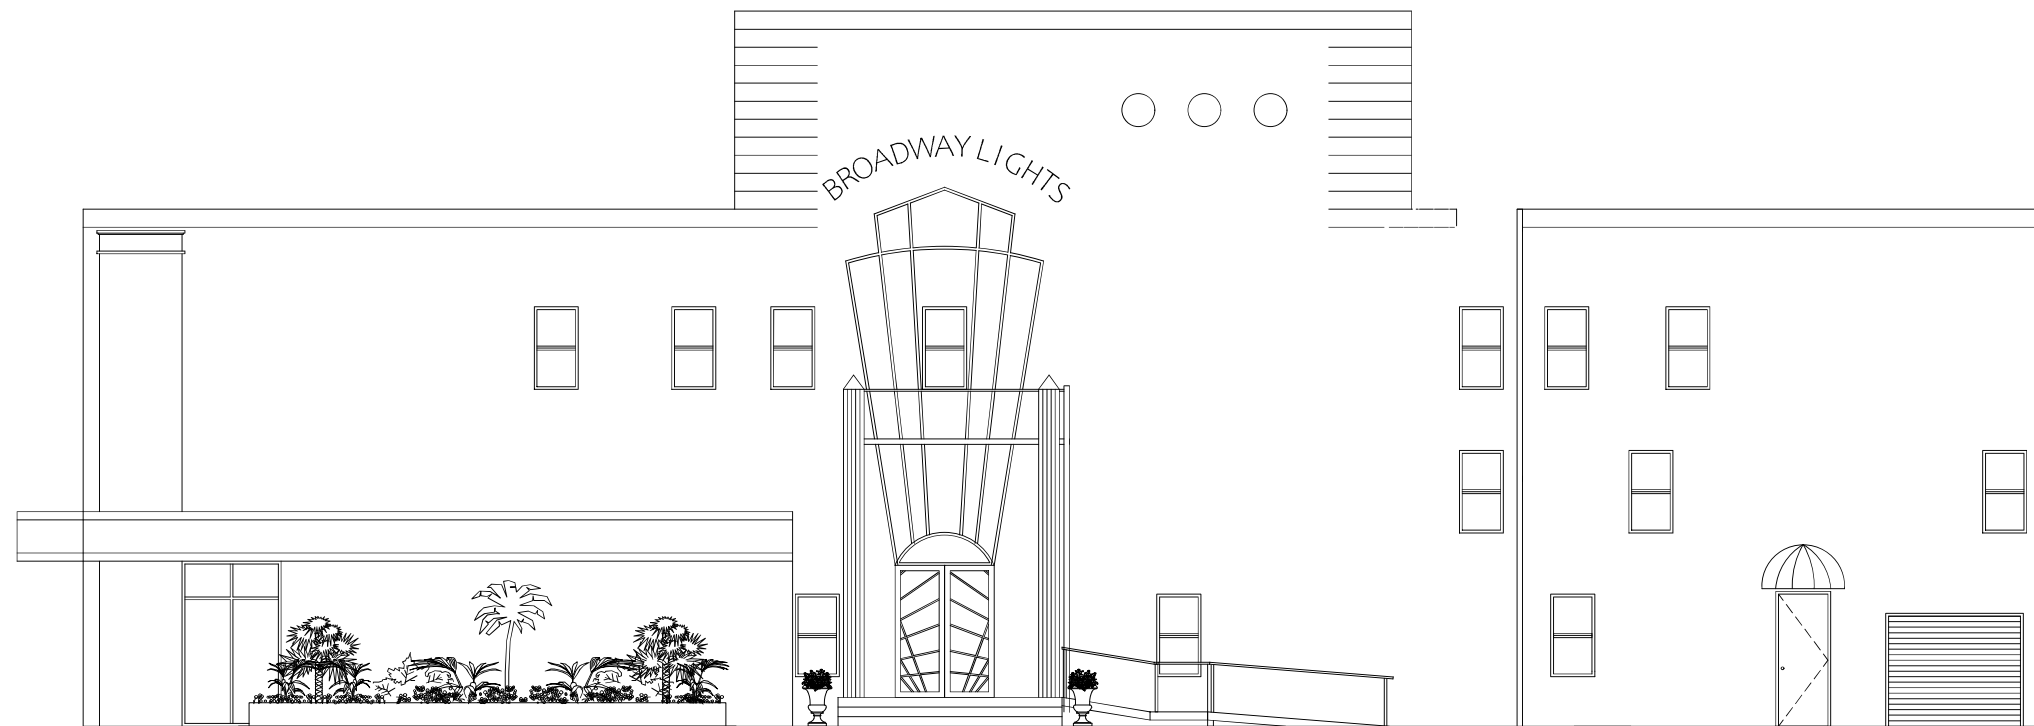

KEMPER STREET PARKING LOT

BROADWAY LIGHTS	
02/12/2022	A26
$\frac{3}{16}" = 1'-0"$	
Exterior Elevation East	

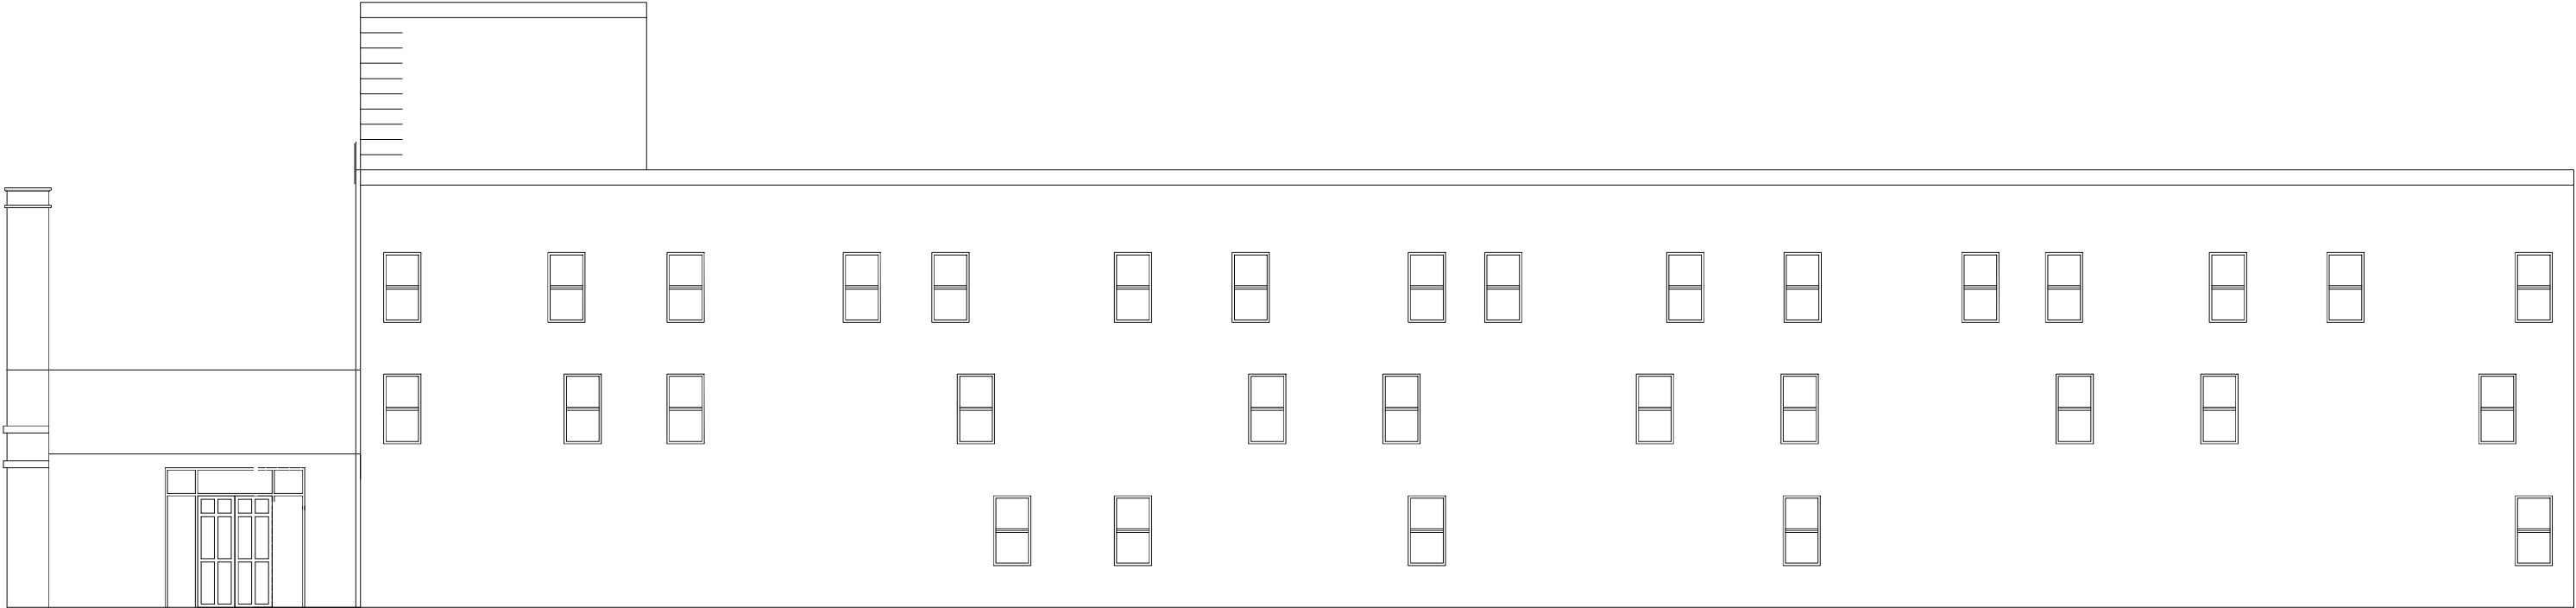


BACK ALLEY

BROADWAY LIGHTS	
02/12/2022	A27
NTS	
Exterior Elevation North	

UNIT F UNIT G UNIT H UNIT I STORAGE
1,625 SQ.FT. 1,570 SQ.FT. 1,950 SQ.FT. 1,768 SQ.FT.

UNIT E
1,895 SQ.FT.

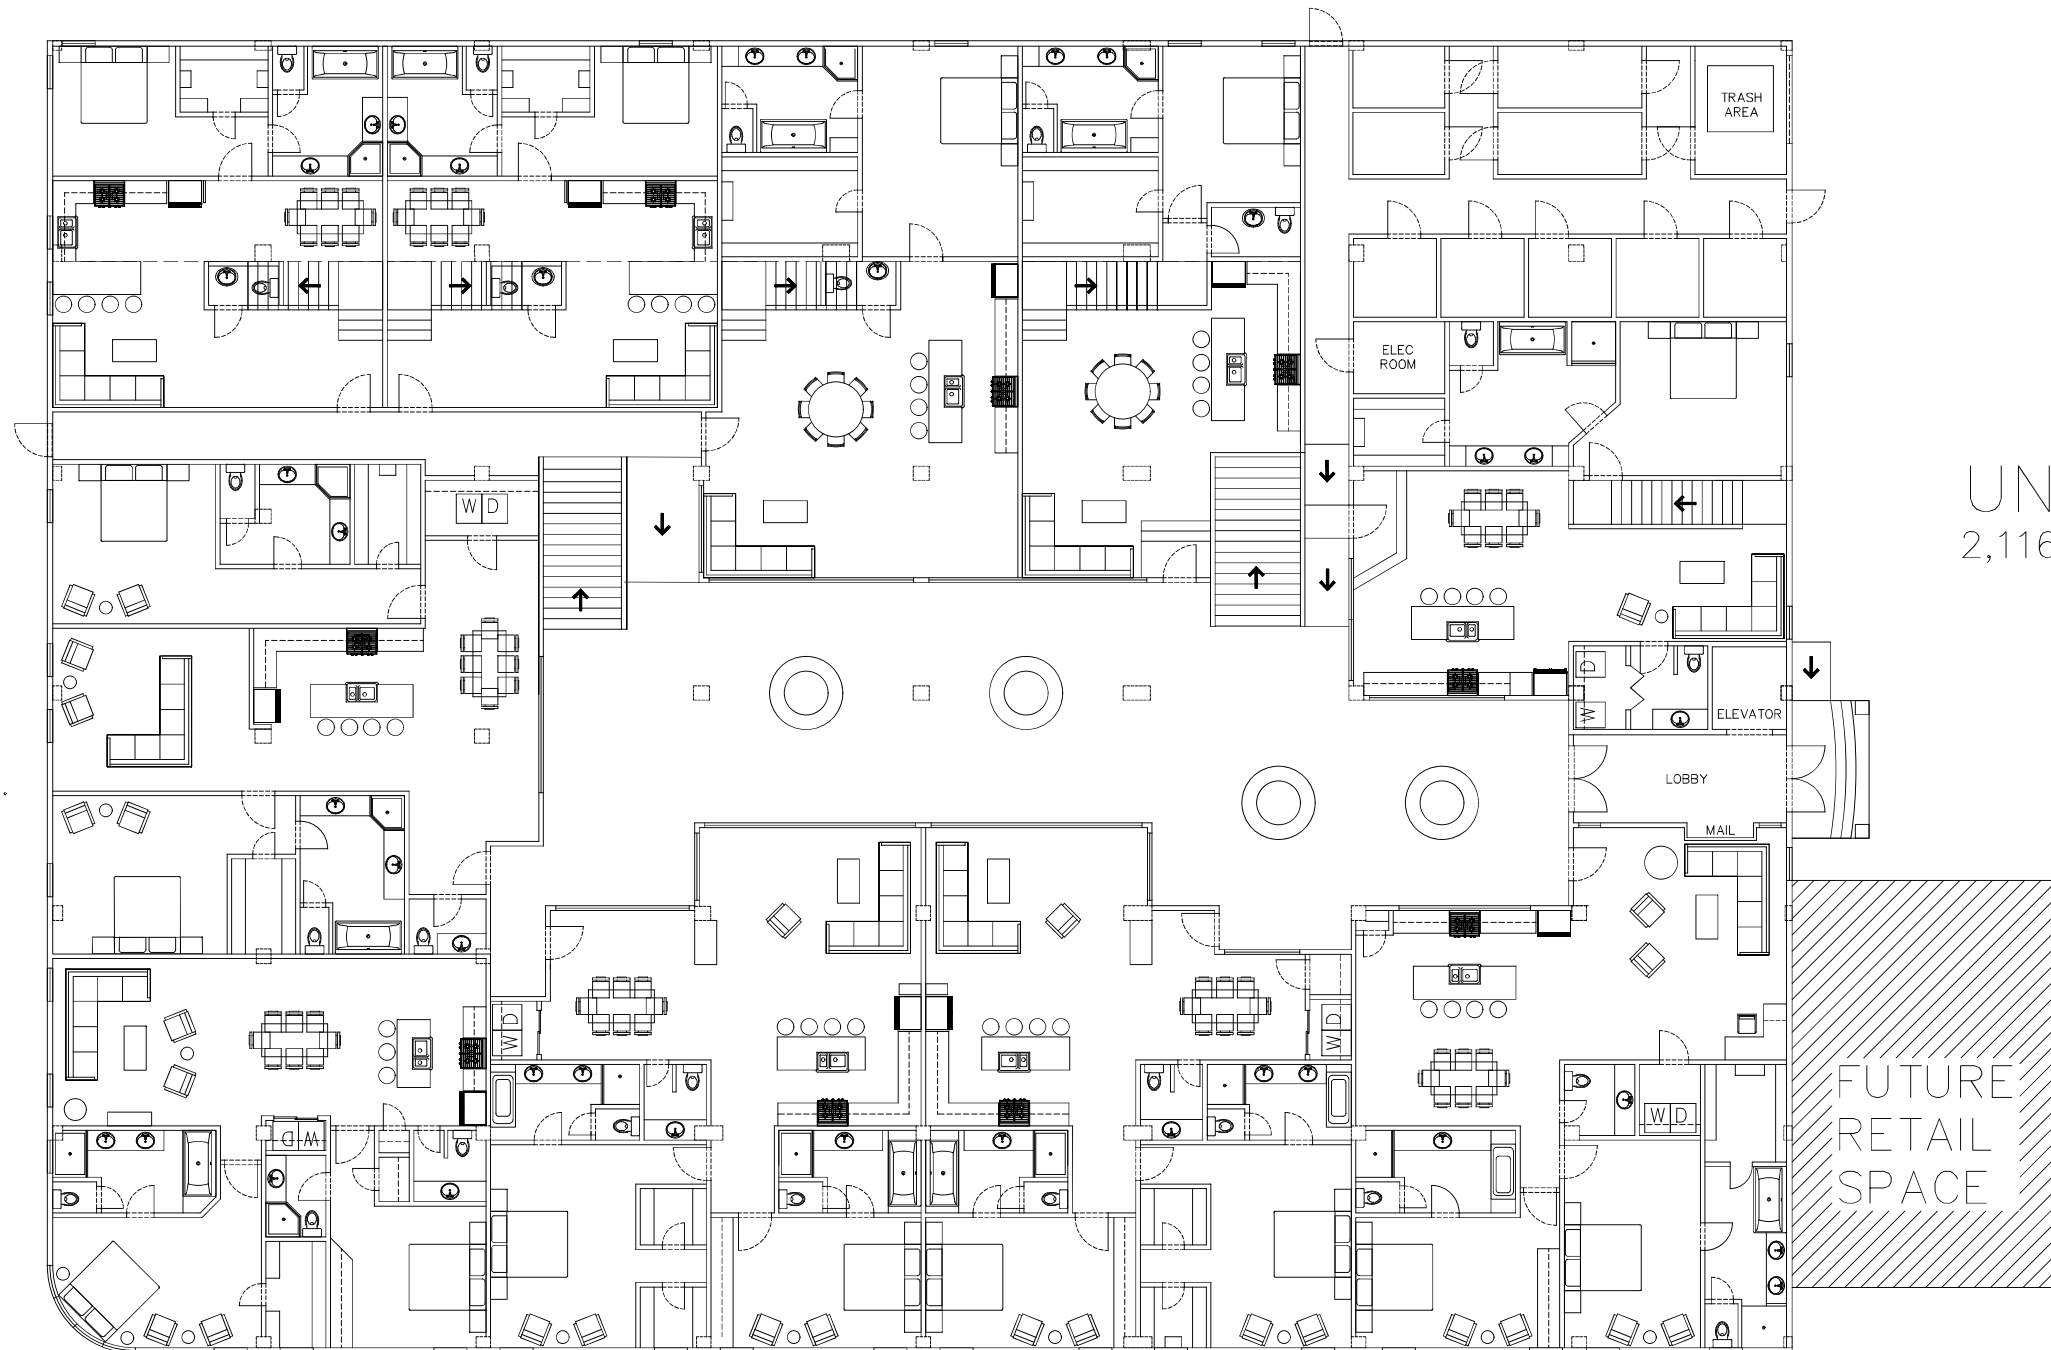

UNIT D UNIT C UNIT B UNIT A
1,550 SQ.FT. 1,715 SQ.FT. 1,670 SQ.FT. 1,730 SQ.FT.

BROADWAY LIGHTS	
06/21/2022	A30
$\frac{1}{8}" = 1'-0"$	
1st Floor Furniture Plan	

F


F

G

H

I

MEZZANINE

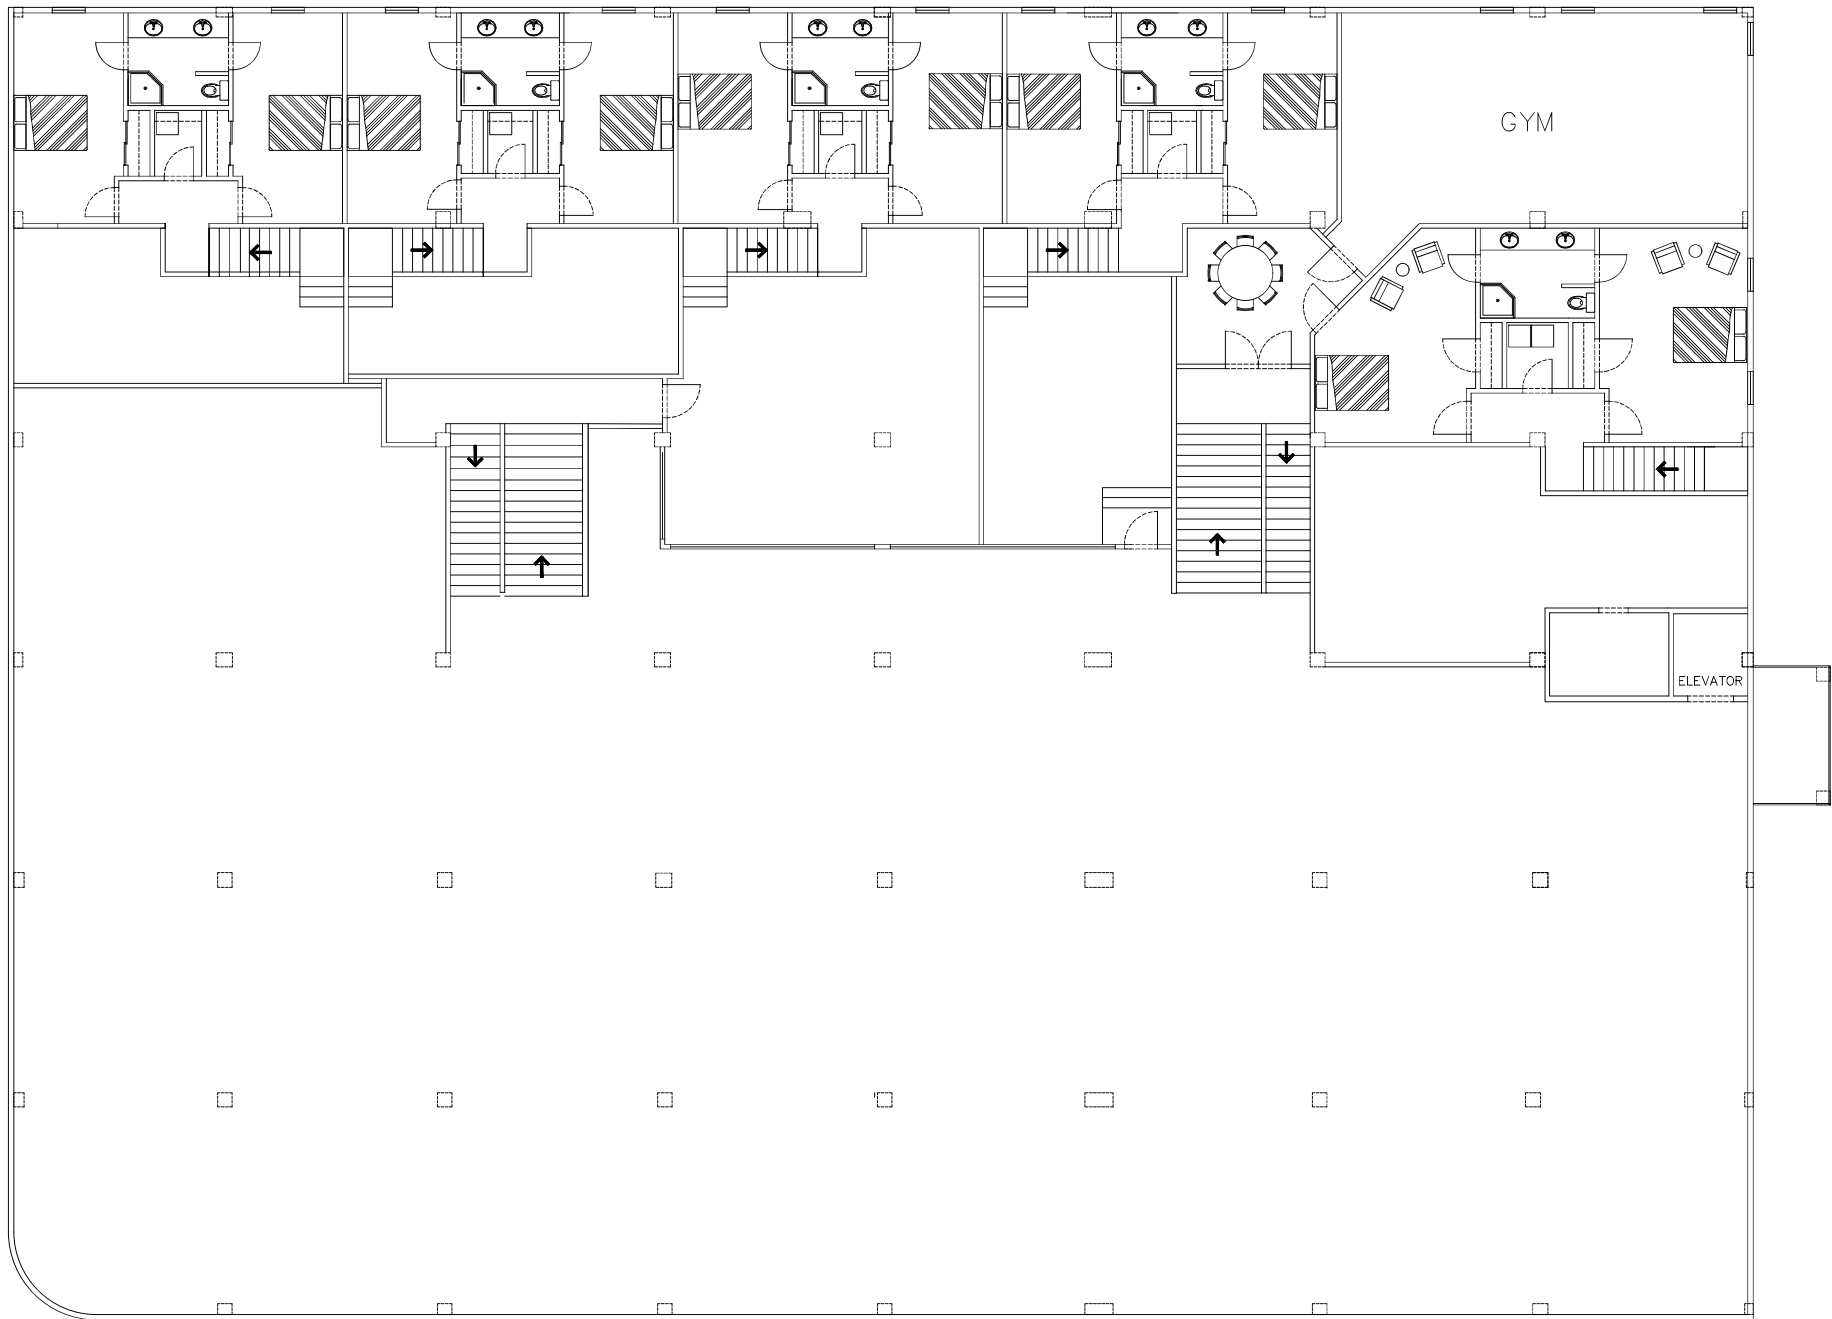

J

BROADWAY LIGHTS	
06/21/2022	A31
$\frac{1}{8}'' = 1'-0''$	
Mezzanine Floor Furniture Plan	

┌

UNIT P

1,400 SQ.FT.

UNIT Q

1,600 SQ.FT.

UNIT R

1,775 SQ.FT.

UNIT S

1,225 SQ.FT.


└

UNIT T

1,050 SQ.FT.

UNIT O

1,760 SQ.FT.

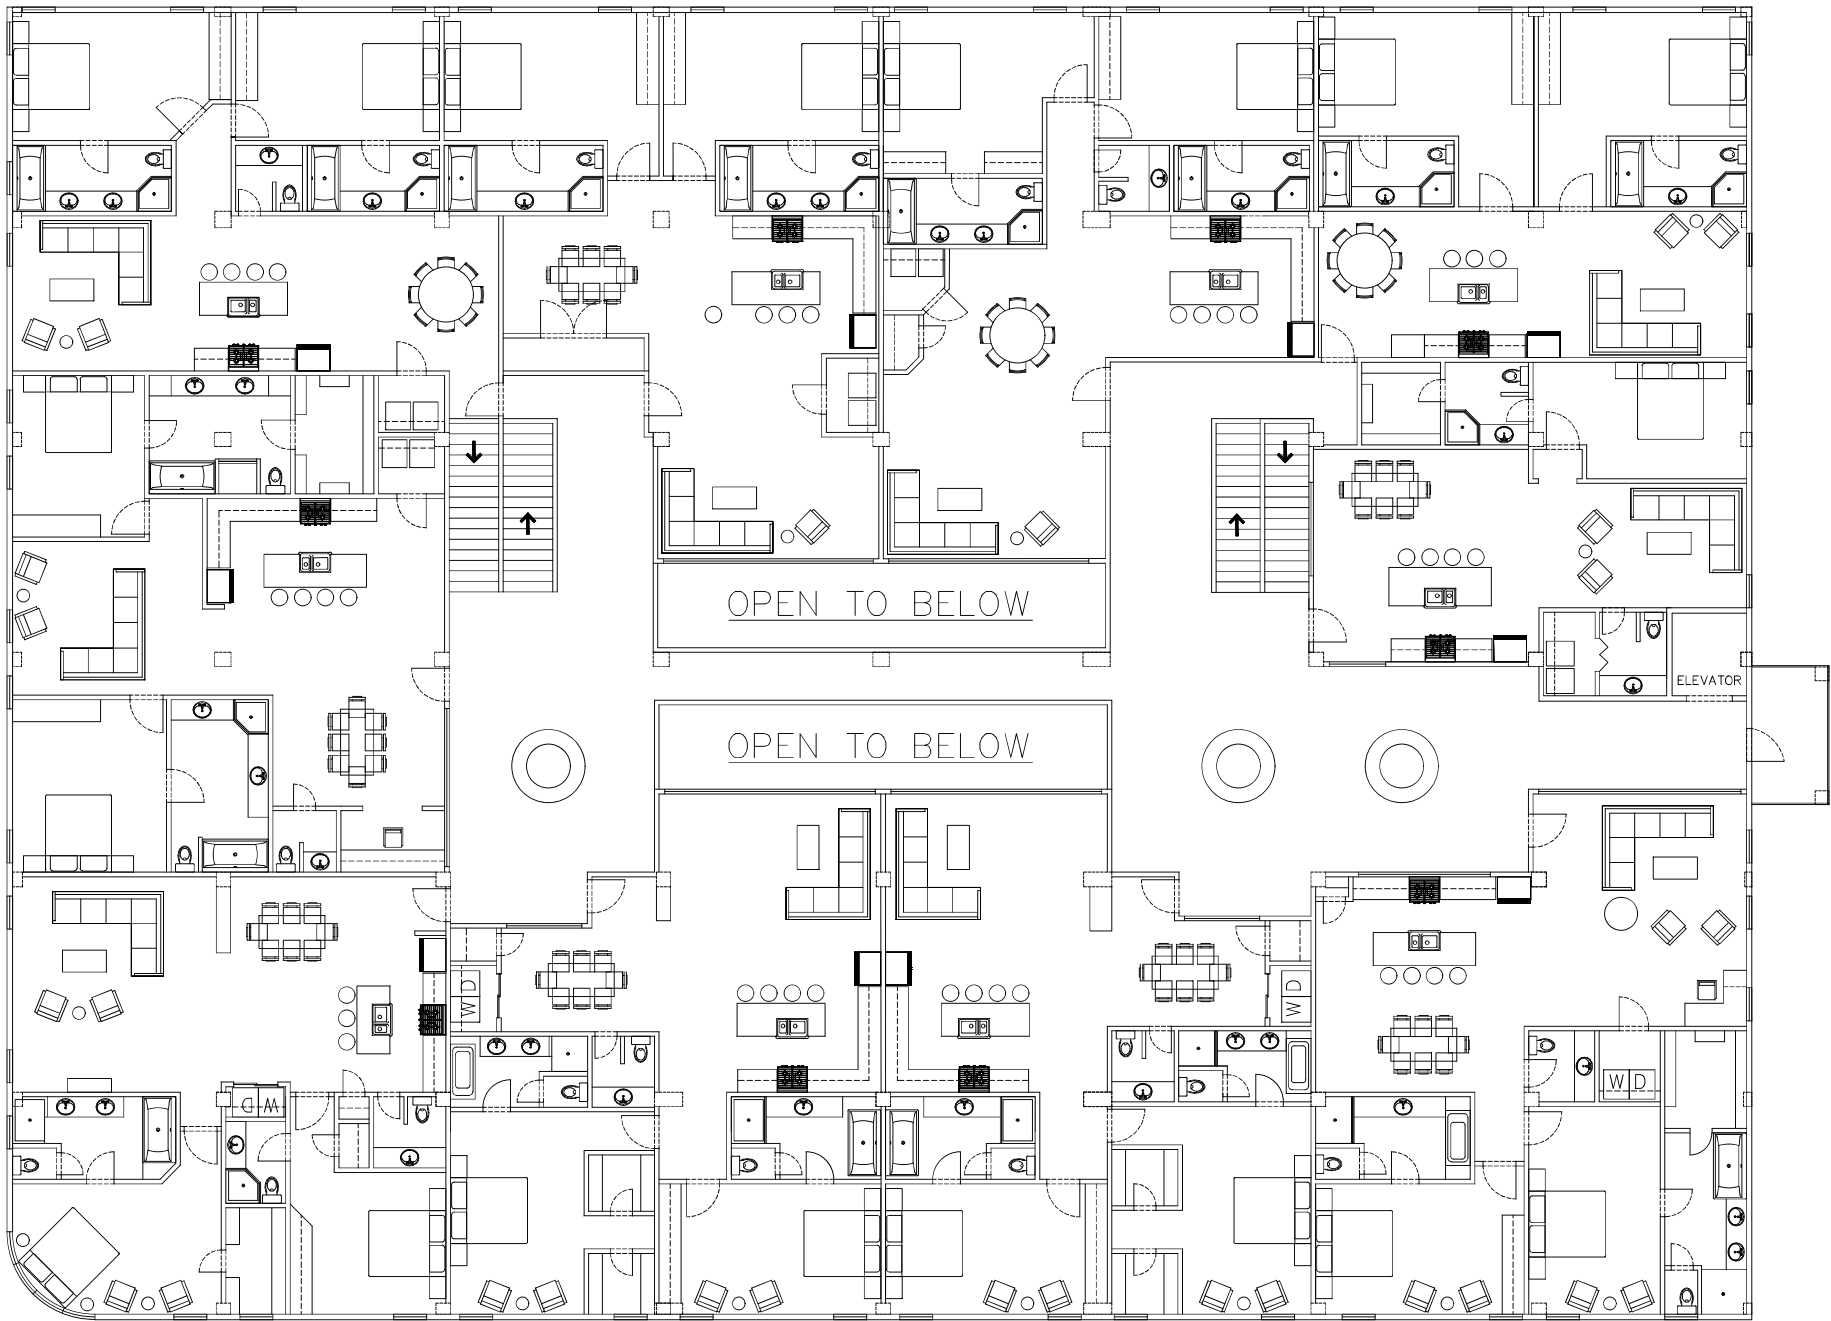

UNIT N

1,550 SQ.FT.

UNIT M

1,715 SQ.FT.

UNIT L


1,670 SQ.FT.

UNIT K

1,730 SQ.FT.

└

BROADWAY LIGHTS	
06/21/2022	A32
$\frac{1}{8}'' = 1'-0''$	
3rd Floor Furniture Plan	

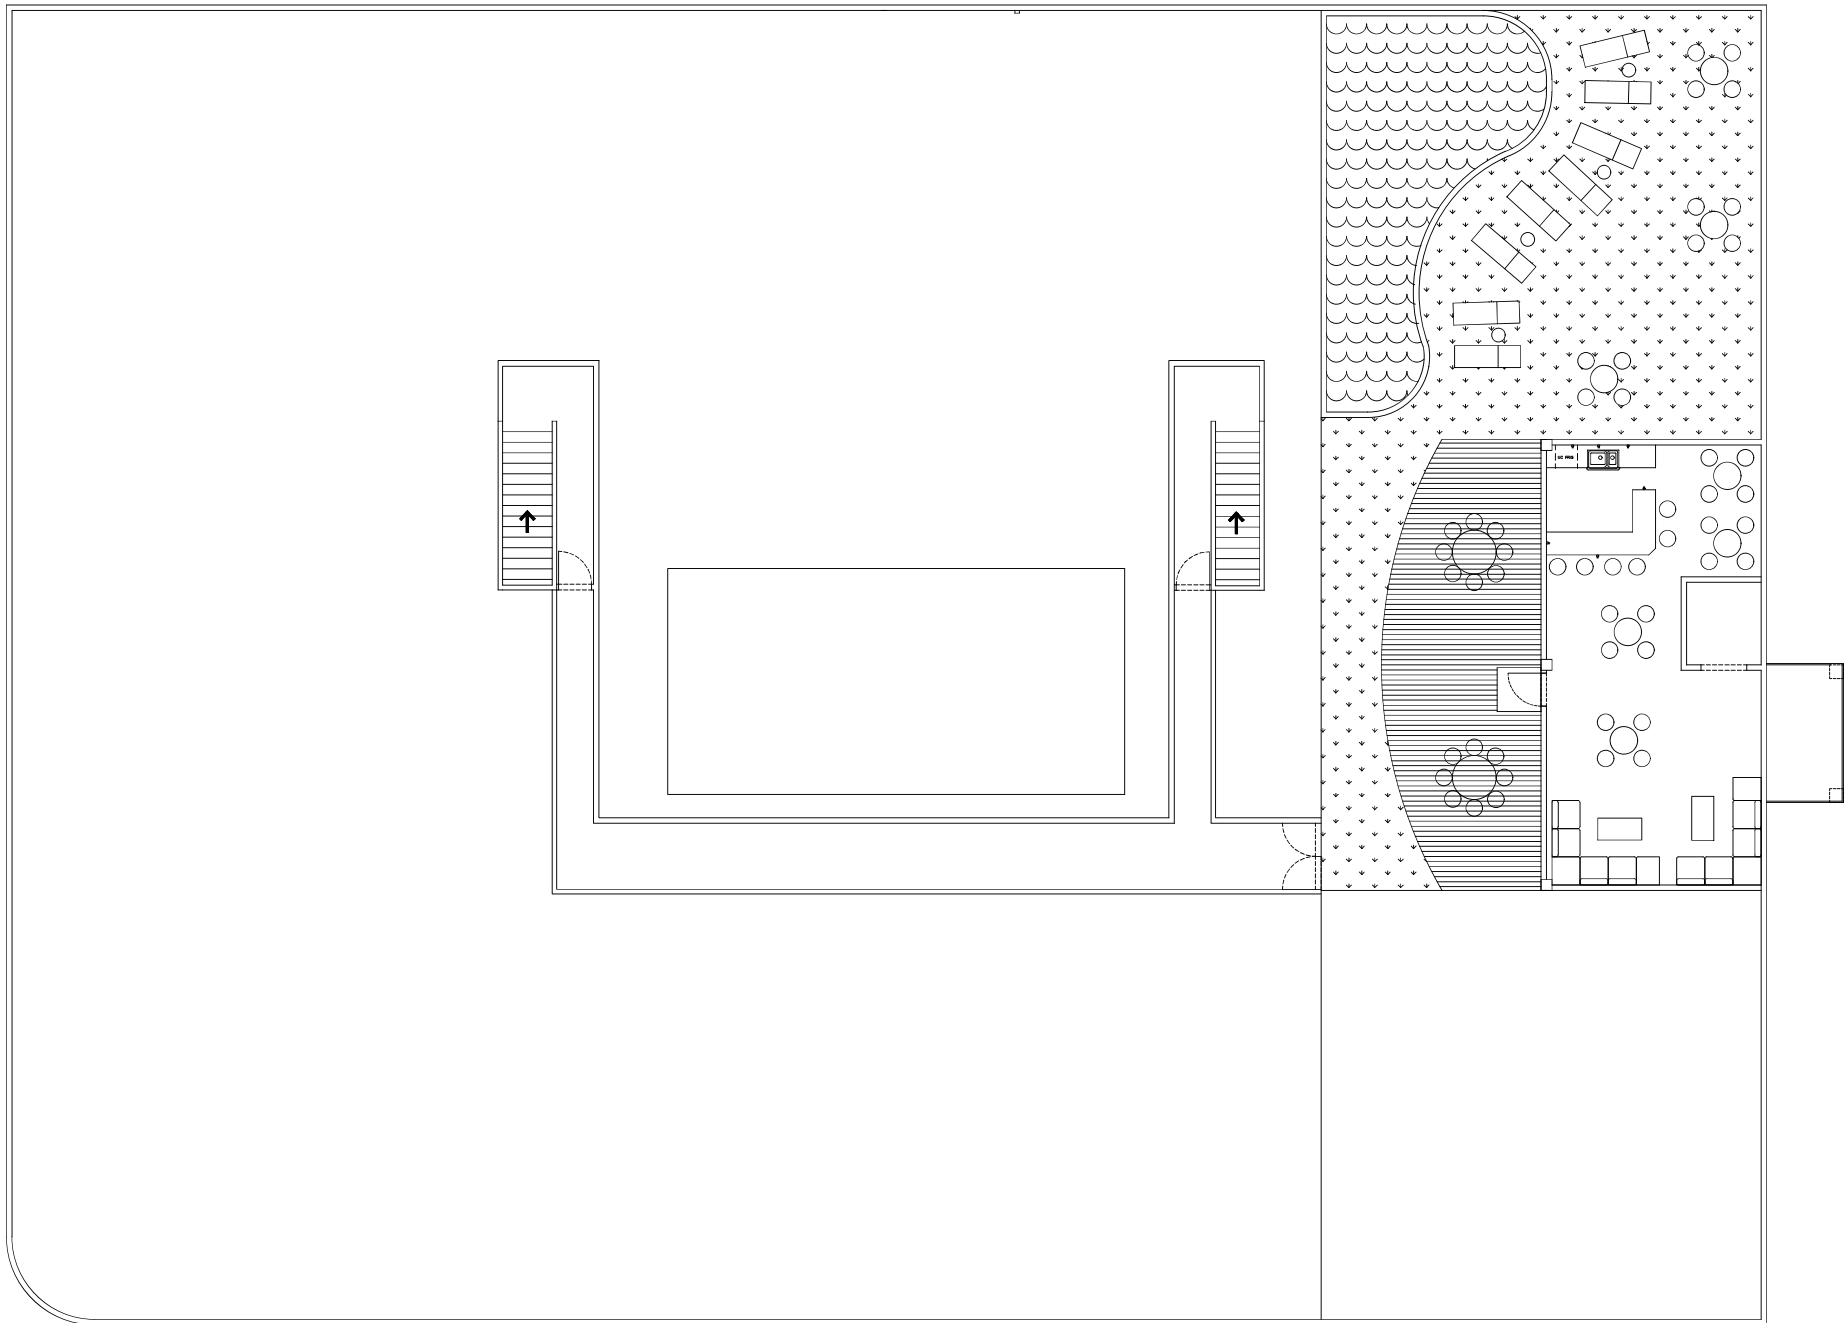

BROADWAY LIGHTS	
06/21/2022	A33
$\frac{1"}{8}$ = 1'-0"	
Roof Furniture Plan	