

SAR+

1555 WYNWOOD ST. SUITE 100
DENVER CO 80202
PHONE: 303.435.5551

Arvada Beer Garden
9248 & 9258 WEST 58TH PLACE,
ARVADA, CO 80004




2024.01.12

CONSTRUCTION
DOCUMENTS

Revisions:
Date No. Remarks

SOUTH BUILDING
ELEVATIONS

A300s

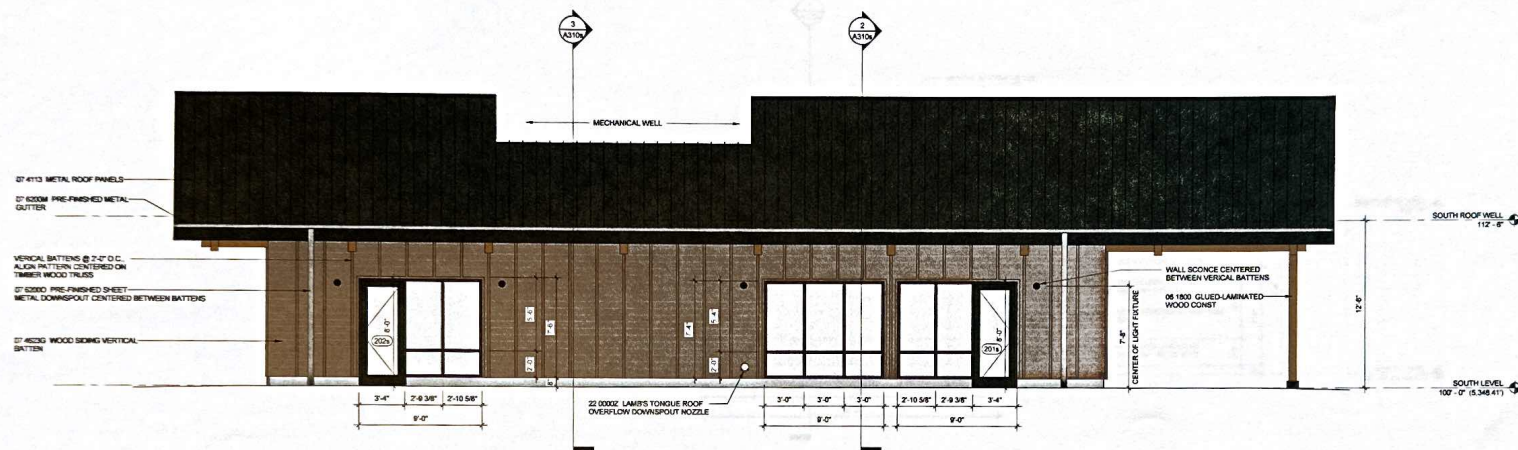

2 SOUTH ELEVATION - NORTH
A300s 1/4" = 1'-0"



1 SOUTH ELEVATION - SOUTH
A300s 1/4" = 1'-0"