

RETAIL/OFFICE PROPERTY FOR SALE

125 E JERICHO TPKE

HUNTINGTON STATION, NY 11746



OFFERING SUMMARY

Asking Price:	\$2,180,000
Building Size:	Main Building: 1st Flr: 3,140 SF Mezzanine: 810 SF Cellar: 1,935 SF Accessory Building: 888 SF
Lot Size:	0.34 Acres
Zoning:	C6

Prime Retail Property for Sale. Located on heavily travelled Jericho Tpke, in Huntington Station. This 0.34 acres property is directly across from Target and Chik-Fil-A and features two buildings on one lot.

Former home to Selmer Pet Store, this building features a basement level and second floor loft office area. There is a detached 888 SF building with overhead door with ample parking and two means of egress on Jericho Tpke.

PROPERTY HIGHLIGHTS:

- Prime Location
- 2 Egress Points
- 2 Buildings
- Ample Parking

CONTACT EXCLUSIVE AGENTS:



Jennifer Lo 羅懿慧

Associate Real Estate Broker
Great Neck Office
42B Middle Neck Rd, Great Neck, NY
c: 516.376.9212
jenniferlo@danielgale.com
wechat: jenniferlo1111



Tsung Mou (Richard) Hsieh 謝


Associate Real Estate Broker
Great Neck Office
42B Middle Neck Rd, Great Neck, NY
c: 347.762-7253
tsungmouhsieh@danielgale.com
wechat: chinesegtea



Daniel
Gale

Sotheby's
INTERNATIONAL REALTY

SITE PLAN

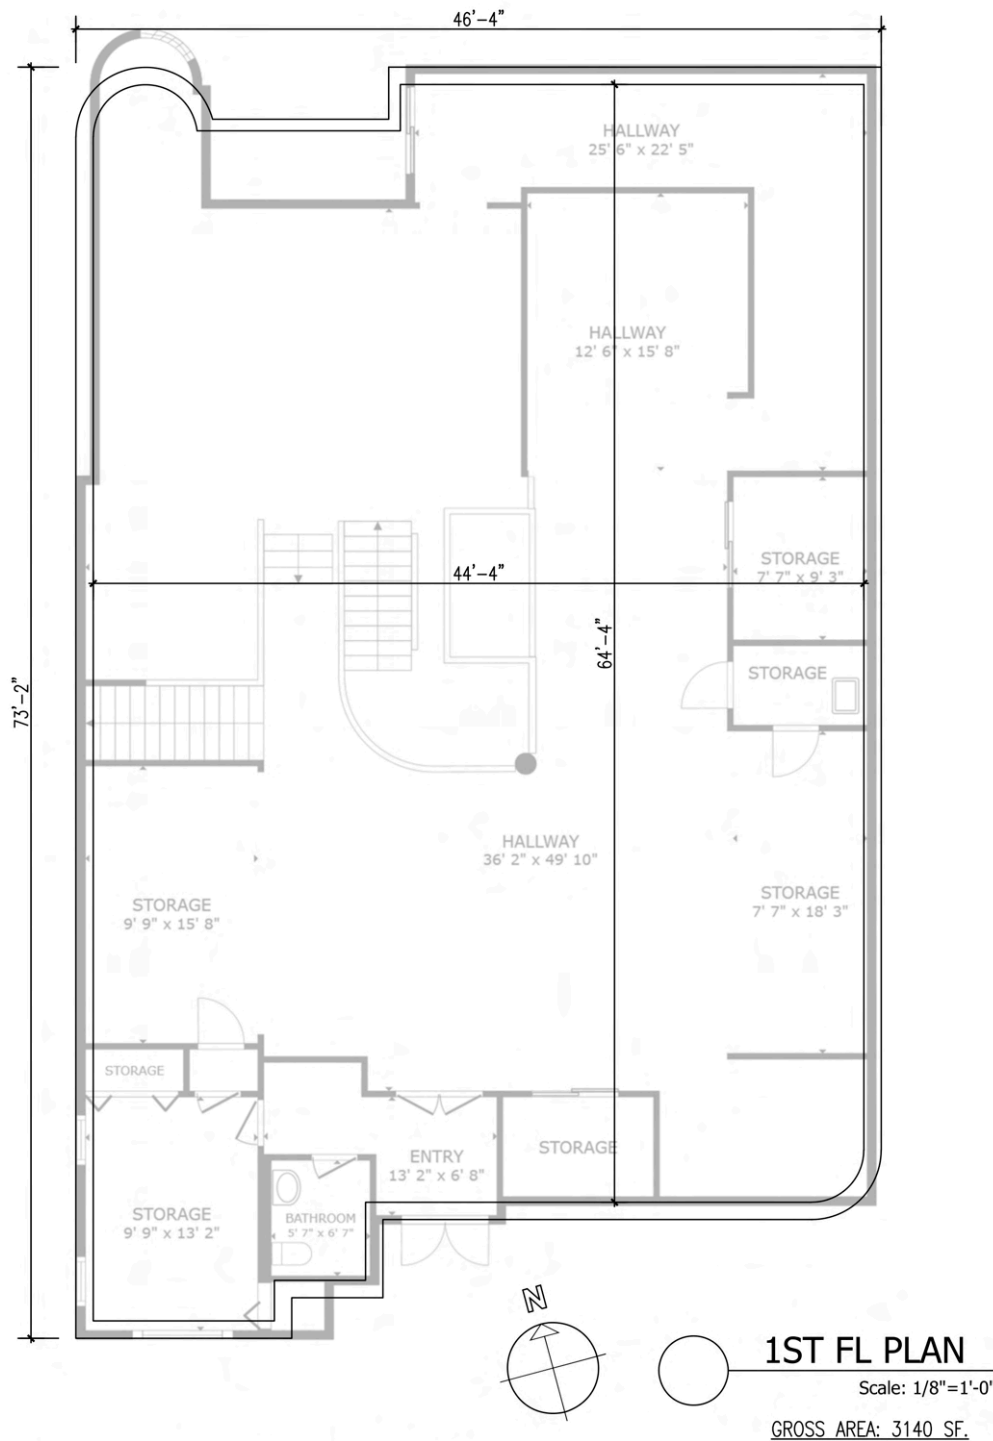

NOTE: SIZES AND DIMENSIONS ARE APPROXIMATE, ACTUAL MAY VARY

**CONTACT
EXCLUSIVE
AGENTS:**

Jennifer Lo 羅懿慧

Associate Real Estate Broker

c: 516.376.9212 | jenniferlo@danielgale.com

Tsung Mou (Richard) Hsieh 謝

Associate Real Estate Broker


c: 347.762-7253 | tsungmouhsieh@danielgale.com



Daniel
Gale

Sotheby's
INTERNATIONAL REALTY

SITE PLAN

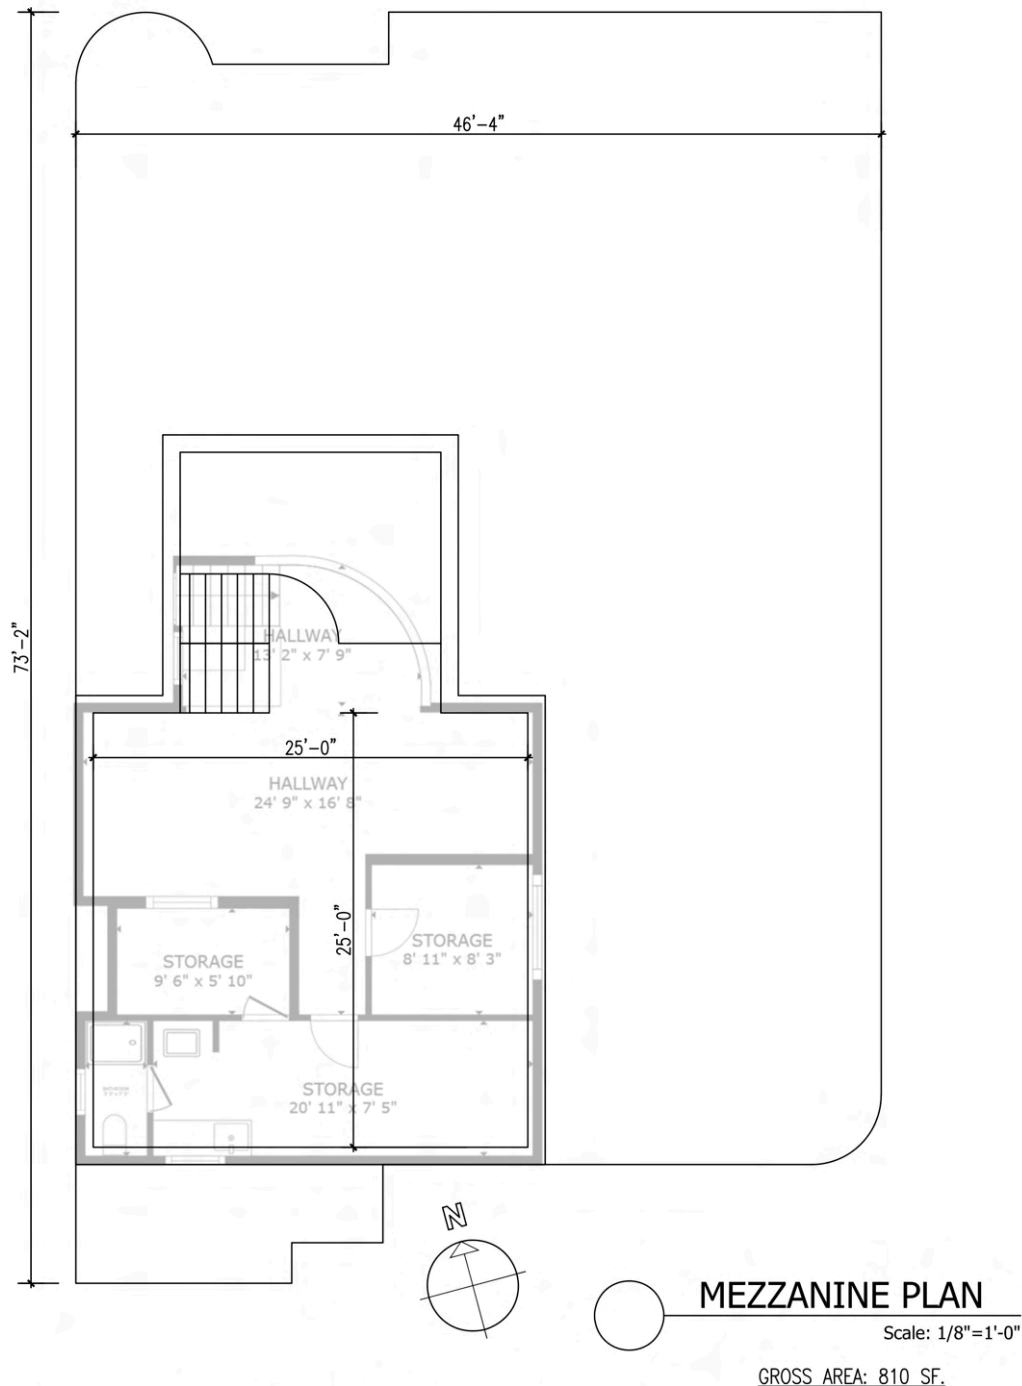

NOTE: SIZES AND DIMENSIONS ARE APPROXIMATE, ACTUAL MAY VARY

**CONTACT
EXCLUSIVE
AGENTS:**

Jennifer Lo 羅懿慧

Associate Real Estate Broker

c: 516.376.9212 | jenniferlo@danielgale.com

Tsung Mou (Richard) Hsieh 謝

Associate Real Estate Broker


c: 347.762-7253 | tsungmouhsieh@danielgale.com



Daniel
Gale

Sotheby's
INTERNATIONAL REALTY

SITE PLAN

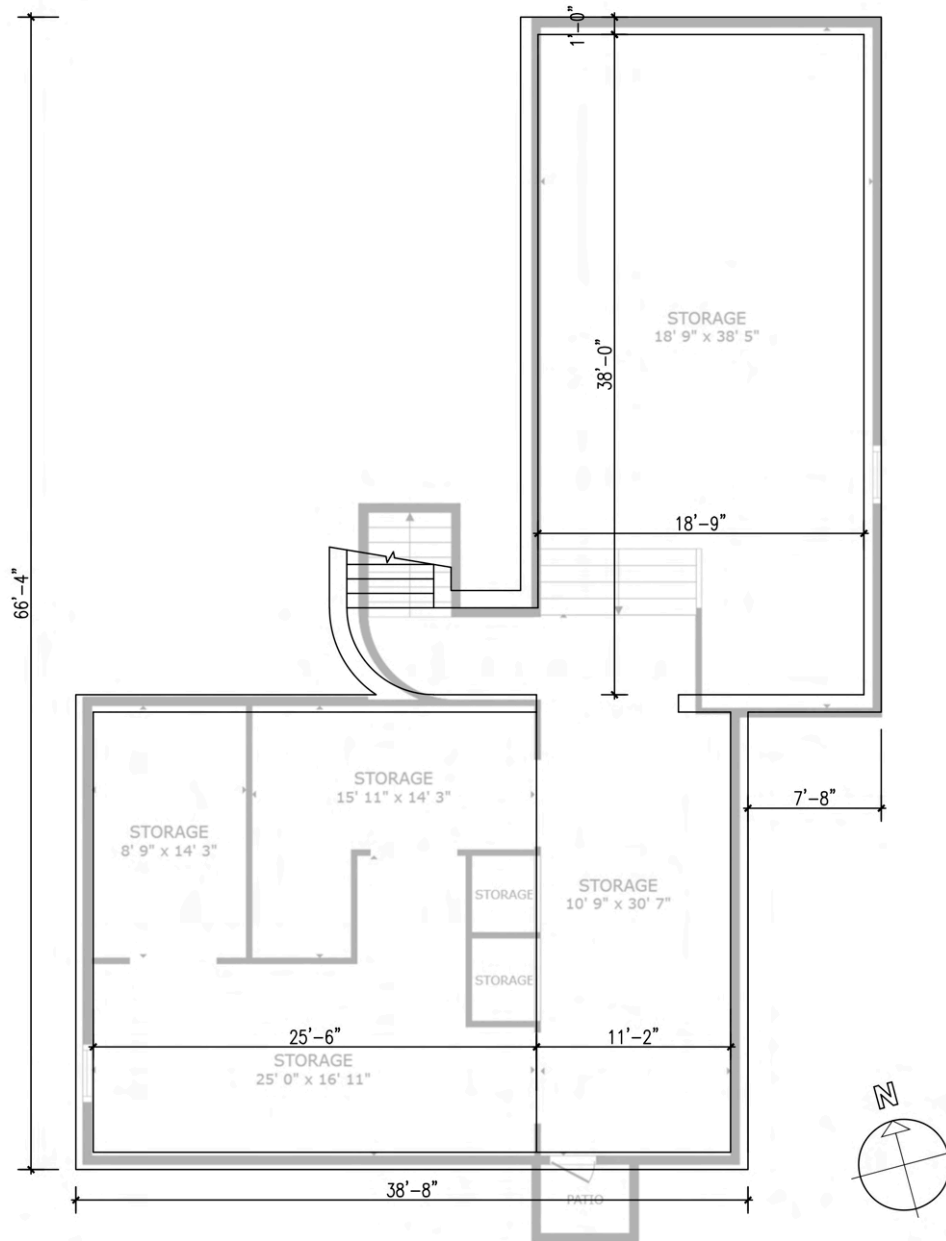

CELLAR PLAN

Scale: 1/8"=1'-0"

GROSS AREA: 1935 SF.

NOTE: SIZES AND DIMENSIONS ARE APPROXIMATE, ACTUAL MAY VARY

CONTACT
EXCLUSIVE
AGENTS:

Jennifer Lo 羅懿慧

Associate Real Estate Broker

c: 516.376.9212 | jenniferlo@danielgale.com

Tsung Mou (Richard) Hsieh 謝

Associate Real Estate Broker


c: 347.762-7253 | tsungmouhsieh@danielgale.com



Daniel
Gale

Sotheby's
INTERNATIONAL REALTY

SITE PLAN

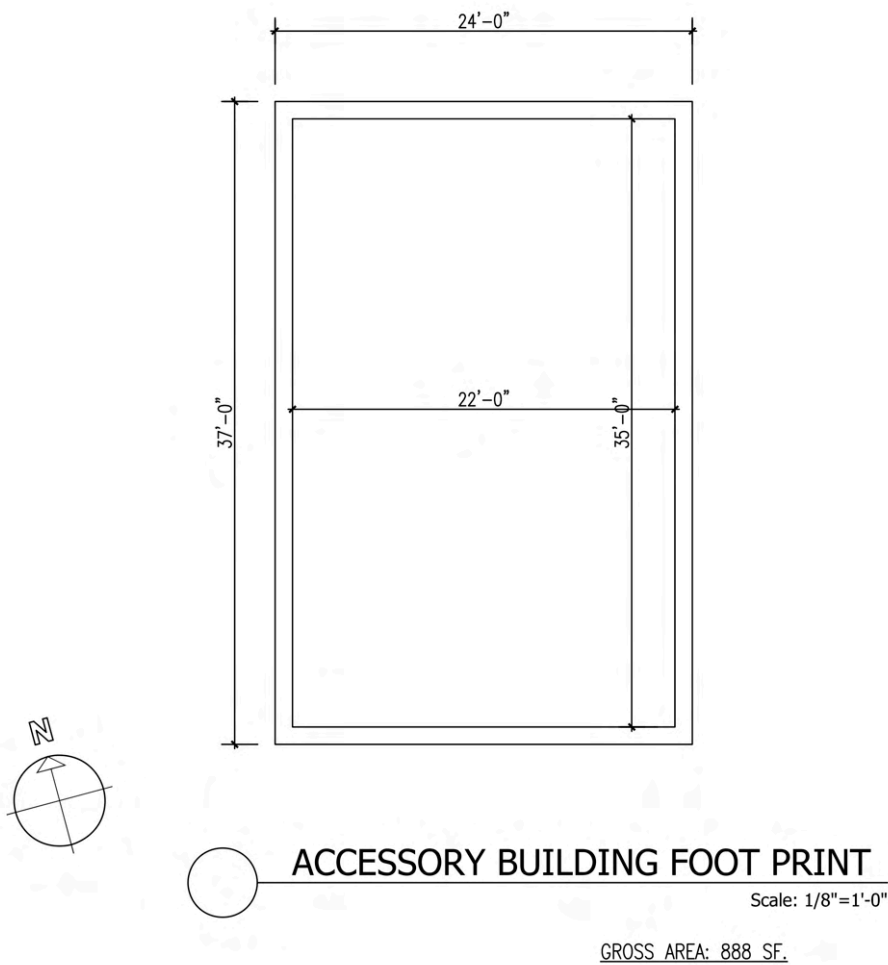

NOTE: SIZES AND DIMENSIONS ARE APPROXIMATE, ACTUAL MAY VARY

CONTACT
EXCLUSIVE
AGENTS:

Jennifer Lo 羅懿慧
Associate Real Estate Broker
c: 516.376.9212 | jenniferlo@danielgale.com


Tsung Mou (Richard) Hsieh 謝
Associate Real Estate Broker
c: 347.762-7253 | tsungmouhsieh@danielgale.com



Daniel
Gale

Sotheby's
INTERNATIONAL REALTY

SURVEY

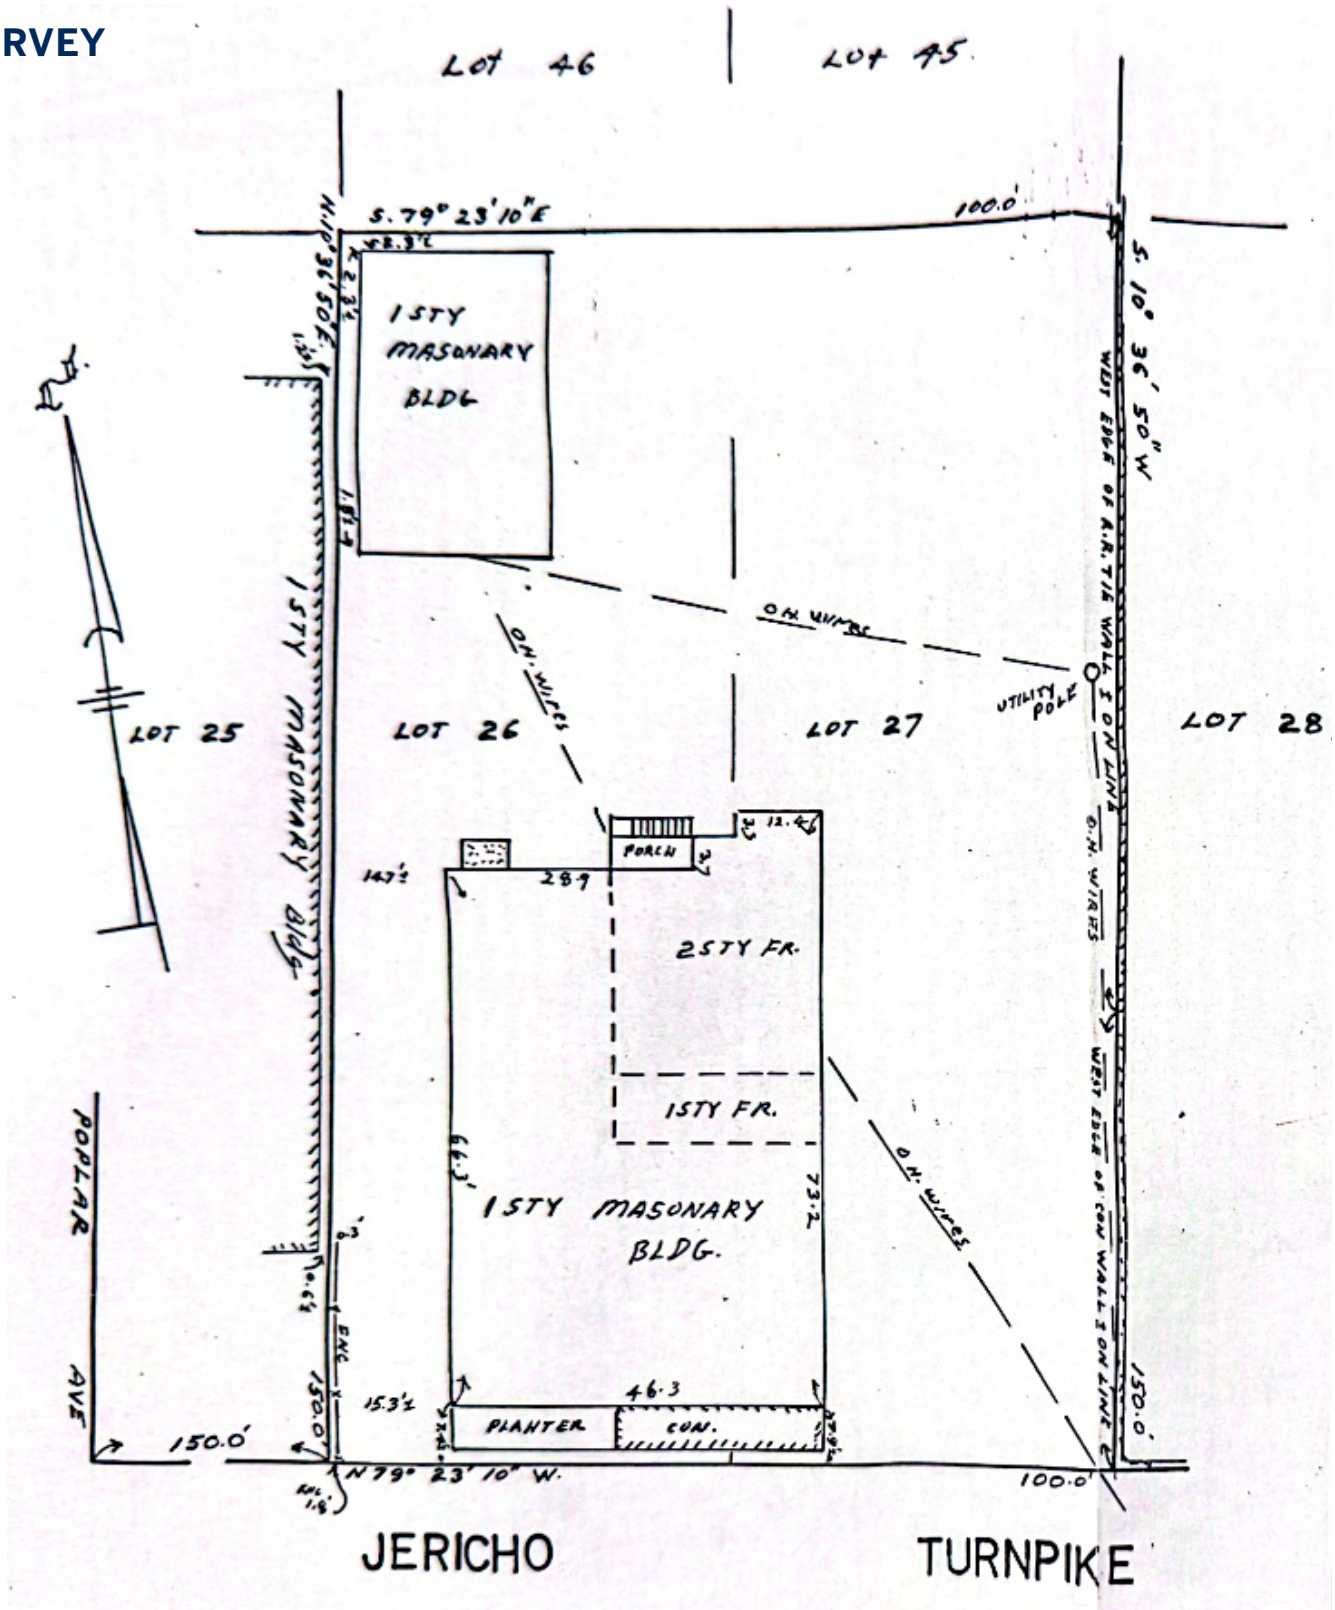

CONTACT
EXCLUSIVE
AGENTS:

Jennifer Lo 羅懿慧

Associate Real Estate Broker

c: 516.376.9212 jenniferlo@danielgale.com

Tsung Mou (Richard) Hsieh 謝

Associate Real Estate Broker


c: 347.762-7253 | tsungmouhsieh@danielgale.com



Daniel
Gale

Sotheby's
INTERNATIONAL REALTY

SURVEY

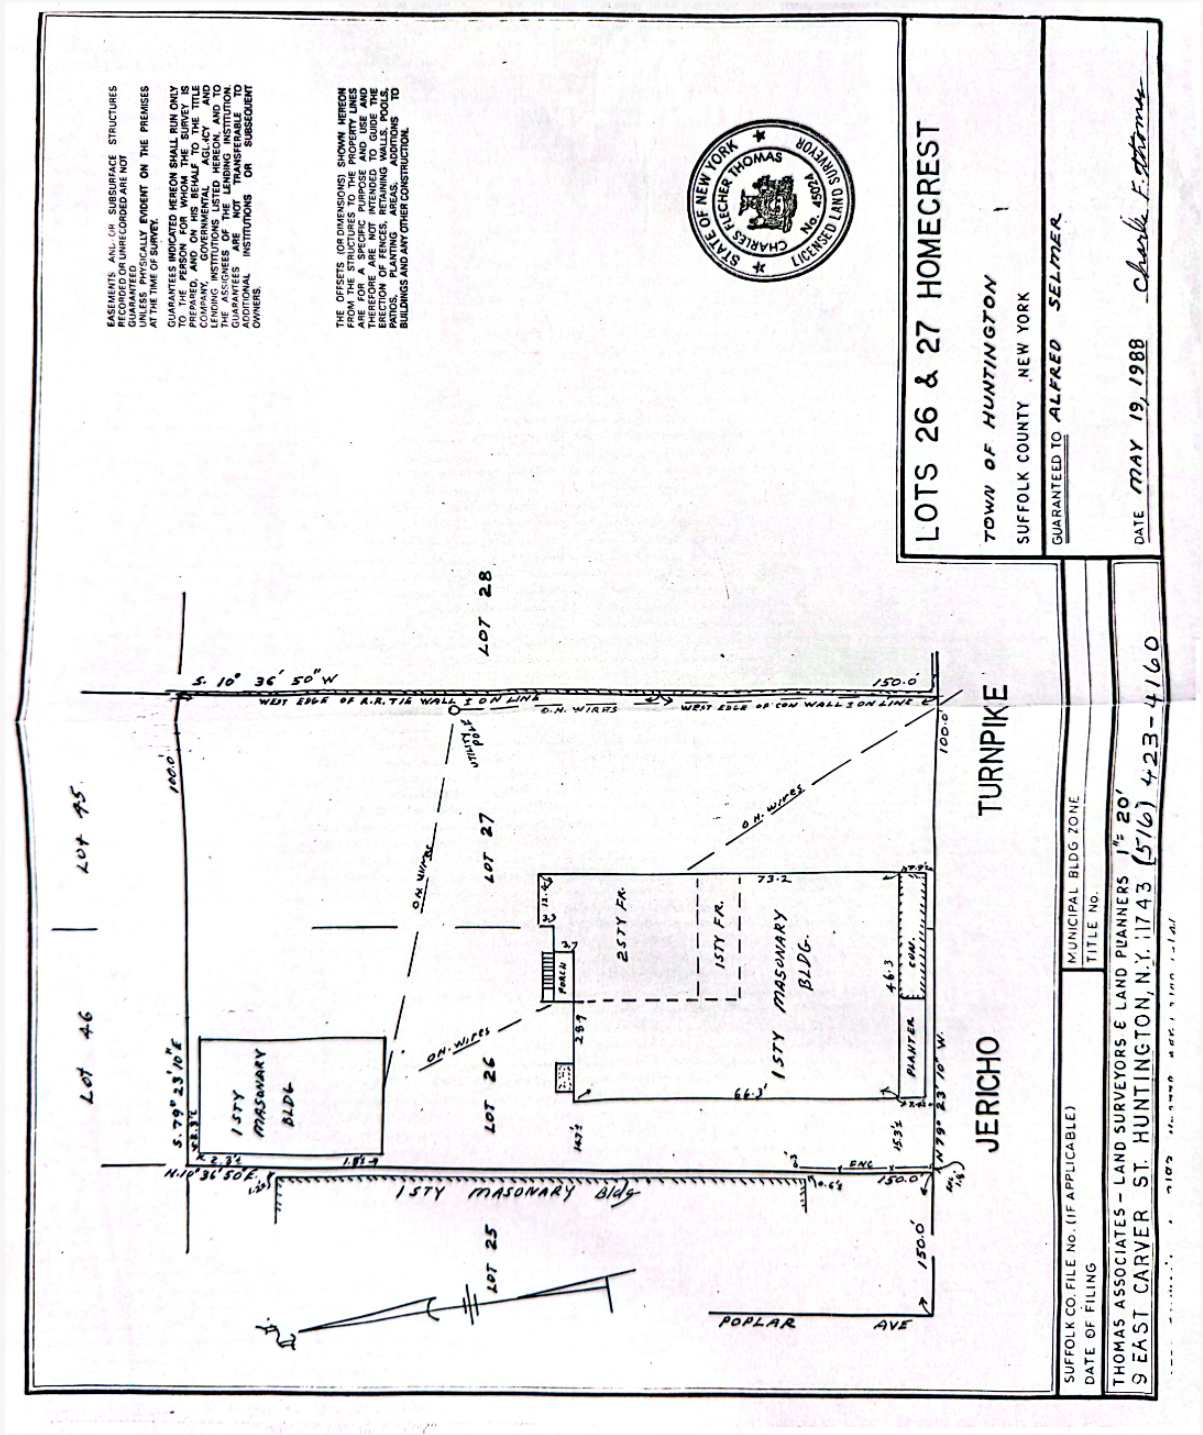

CONTACT
EXCLUSIVE
AGENTS:

Jennifer Lo 羅懿慧
Associate Real Estate Broker
c: 516.376.9212 jenniferlo@danielgale.com

Tsung Mou (Richard) Hsieh 謝
Associate Real Estate Broker
c: 347.762-7253 | tsungmouhsieh@danielgale.com



Daniel
Gale

Sotheby's
INTERNATIONAL REALTY

125 E JERICHO TPKE, HUNTINGTON STATION, NY 11746

PHOTOS



**CONTACT
EXCLUSIVE
AGENTS:**

Jennifer Lo 羅懿慧

Associate Real Estate Broker

c: 516.376.9212 | jenniferlo@danielgale.com

Tsung Mou (Richard) Hsieh 謝

Associate Real Estate Broker

c: 347.762-7253 | tsungmouhsieh@danielgale.com

Each office is independently owned and operated. We are pledged to provide equal opportunity for housing to any prospective customer or client, without regard to race, color, religion, sex, handicap, familial status or national origin.



Daniel
Gale

Sotheby's
INTERNATIONAL REALTY

PHOTOS



**CONTACT
EXCLUSIVE
AGENTS:**

Jennifer Lo 羅懿慧

Associate Real Estate Broker

c: 516.376.9212 | jenniferlo@danielgale.com

Tsung Mou (Richard) Hsieh 謝

Associate Real Estate Broker

c: 347.762-7253 | tsungmouhsieh@danielgale.com



Daniel
Gale

Sotheby's
INTERNATIONAL REALTY

PHOTOS



CONTACT EXCLUSIVE AGENTS:

Jennifer Lo 羅懿慧

Associate Real Estate Broker

c: 516.376.9212 | jenniferlo@danielgale.com

Tsung Mou (Richard) Hsieh 謝

Associate Real Estate Broker

c: 347.762-7253 | tsungmouhsieh@danielgale.com




Daniel
Gale

Sotheby's
INTERNATIONAL REALTY

125 E JERICHO TPKE, HUNTINGTON STATION, NY 11746

DEMOGRAPHICS

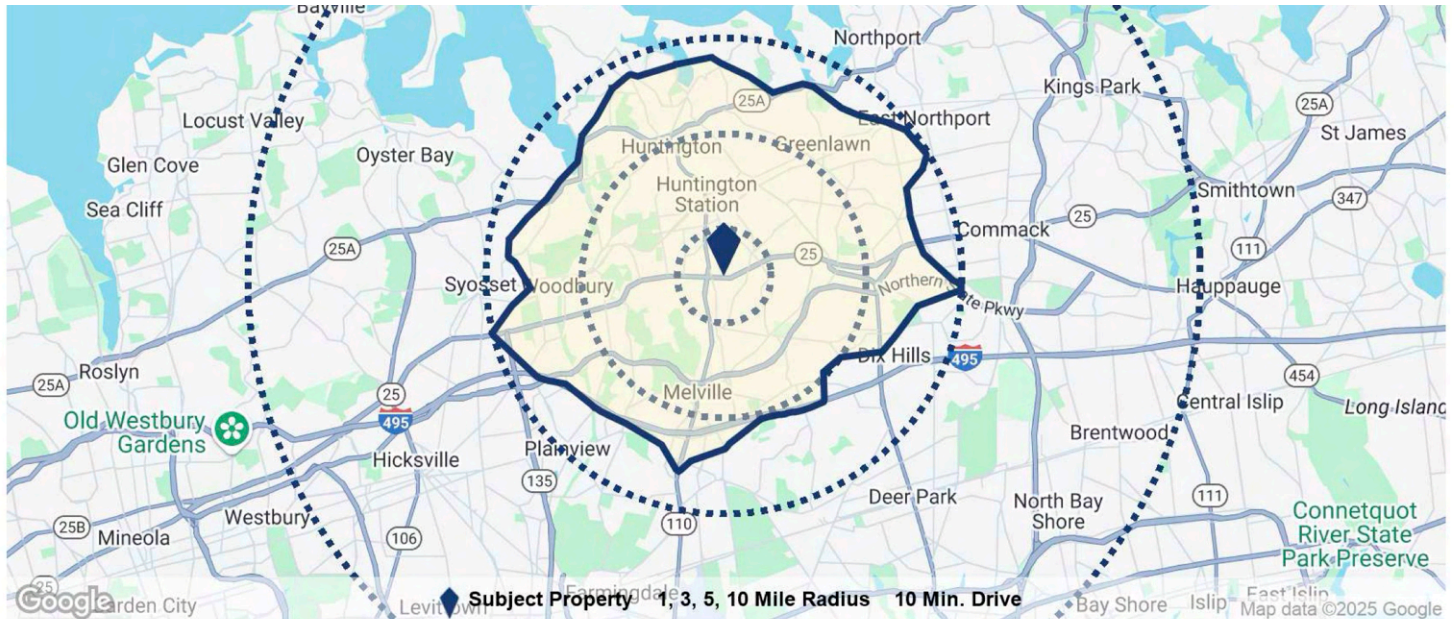

	1 Mile	3 Miles	5 Miles	10 Miles	10 Min. Drive
Population					
Population	14,813	78,521	173,274	793,480	122,463
5 Yr Growth	-2.9%	-2.3%	-1.7%	-2.0%	-2.4%
Median Age	41	42	45	42	44
5 Yr Forecast	42	43	45	43	45
White / Black / Hispanic	58% / 4% / 31%	59% / 7% / 26%	67% / 6% / 16%	61% / 8% / 20%	66% / 6% / 19%
5 Yr Forecast	58% / 4% / 31%	59% / 7% / 26%	67% / 6% / 15%	61% / 8% / 20%	66% / 6% / 19%
Employment	8,944	37,854	138,647	437,294	64,147
Buying Power	\$555.3M	\$3.3B	\$8.6B	\$33B	\$5.8B
5 Yr Growth	-5.5%	-3.1%	-3.2%	-3.6%	-3.6%
College Graduates	36.4%	46.1%	52.9%	41.0%	51.5%
Household					
Households	4,762	25,586	58,411	252,209	41,515
5 Yr Growth	-3.2%	-2.4%	-1.9%	-2.2%	-2.7%
Median Household Income	\$116,612	\$129,753	\$147,215	\$130,832	\$140,181
5 Yr Forecast	\$113,854	\$128,843	\$145,208	\$128,953	\$138,882
Average Household Income	\$139,260	\$156,089	\$169,681	\$156,760	\$163,961
5 Yr Forecast	\$138,515	\$155,829	\$168,364	\$155,141	\$163,043
% High Income (>\$75K)	66%	71%	74%	73%	72%
Housing					
Median Home Value	\$476,138	\$636,875	\$719,792	\$605,257	\$702,950
Median Year Built	1956	1960	1963	1959	1962
Owner / Renter Occupied	81% / 19%	81% / 19%	84% / 16%	82% / 18%	82% / 18%

**CONTACT
EXCLUSIVE
AGENTS:**

Jennifer Lo 羅懿慧

Associate Real Estate Broker

c: 516.376.9212 | jenniferlo@danielgale.com

Tsung Mou (Richard) Hsieh 謝

Associate Real Estate Broker


c: 347.762-7253 | tsungmouhsieh@danielgale.com



Daniel
Gale

Sotheby's
INTERNATIONAL REALTY

TRAFFIC COUNTS

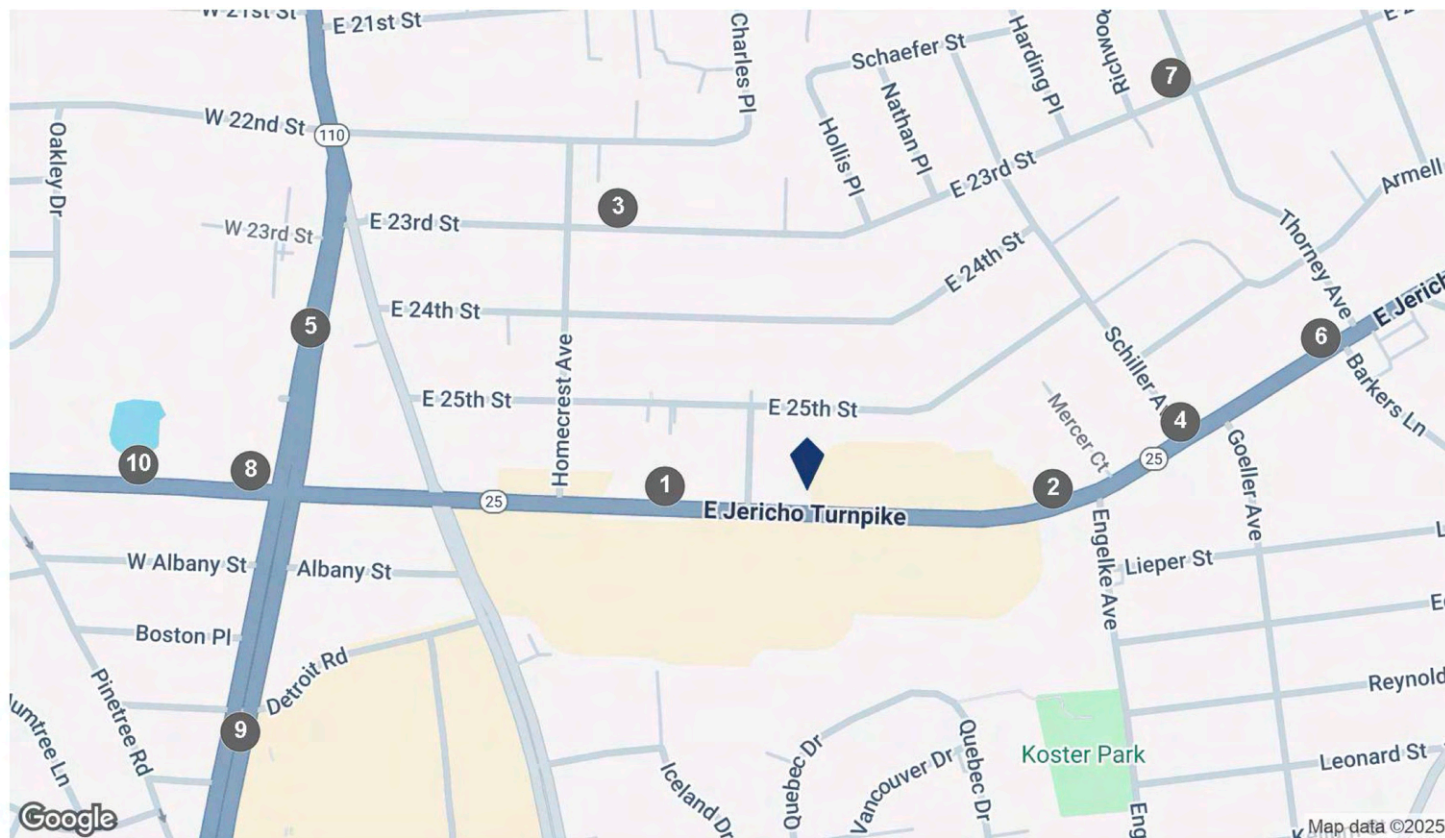

COUNTS BY STREETS

Collection Street	Cross Street - Direction	Traffic Volume	Count Year	Dist from Subject
① NY25 from RT 110 to DEPOT RD / PIDGEON..		29,783	2023	0.09 mi
② Jericho Tpke	Engelke Ave - E	33,837	2024	0.16 mi
③ E 23	Homecrest Ave - W	1,717	2024	0.21 mi
④ NY 25	Schiller Ave - NE	30,932	2024	0.25 mi
⑤ NY110 from RT 25 to CR 11 PULASKI RD	Schiller Ave - NE	15,502	2023	0.34 mi
⑥ Jericho Tpke	Barkers Ln - NE	30,537	2018	0.35 mi
⑦ EAST 23RD ST from NEW YORK AVE to FRO	Barkers Ln - NE	2,235	2023	0.35 mi
⑧ W Jericho Tpke	Walt Whitman Rd - E	31,799	2024	0.36 mi
⑨ Walt Whitman Rd	Detroit Rd - SW	38,783	2025	0.41 mi
⑩ West Jericho Turnpike	Walt Whitman Rd - E	31,456	2025	0.44 mi

**CONTACT
EXCLUSIVE
AGENTS:**

Jennifer Lo 羅懿慧

Associate Real Estate Broker

c: 516.376.9212 | jenniferlo@danielgale.com

Tsung Mou (Richard) Hsieh 謝

Associate Real Estate Broker

c: 347.762-7253 | tsungmouhsieh@danielgale.com



Daniel
Gale

Sotheby's
INTERNATIONAL REALTY

SELECT NEARBY TENANTS



**CONTACT
EXCLUSIVE
AGENTS:**

Jennifer Lo 羅懿慧

Associate Real Estate Broker

c: 516.376.9212 | jenniferlo@danielgale.com

Tsung Mou (Richard) Hsieh 謝

Associate Real Estate Broker

c: 347.762-7253 | tsungmouhsieh@danielgale.com



Daniel
Gale

Sotheby's
INTERNATIONAL REALTY