

SPACE COUNTS	
WORKSTATIONS (30"x66")	20
P.O.	4
PHONE	2
HUDDLE	2
MED CONF	1
LARGE CONF	1
IT	1
STORAGE	1
COPY	2
COATS	2



SPACE COUNTS	
WORKSTATIONS (30"x66")	16
P.O.	5
PHONE	2
HUDDLE	0
MED CONF	1
LARGE CONF	1
IT	1
STORAGE	1
COPY	1
COATS	1

WALLS WITH SOLID FILL = EXISTING TO REMAIN
 WALLS WITH NO FILL = NEW CONSTRUCTION


SUITES 1810 + 1860 *SEE DEMO/EXISTING CONDITIONS ON PAGE 2*

CBOT
 141 W JACKSON BLVD, CHICAGO IL 60604
 Huntsman Architectural Group 401 North Franklin Street, Suite 200 Chicago, Illinois 60654 T 312.278.1157



DATE : 02/04/2026
 PROJECT : 20-0000.00
 1/16" = 1'-0"
 www.huntsmanag.com

TF-02

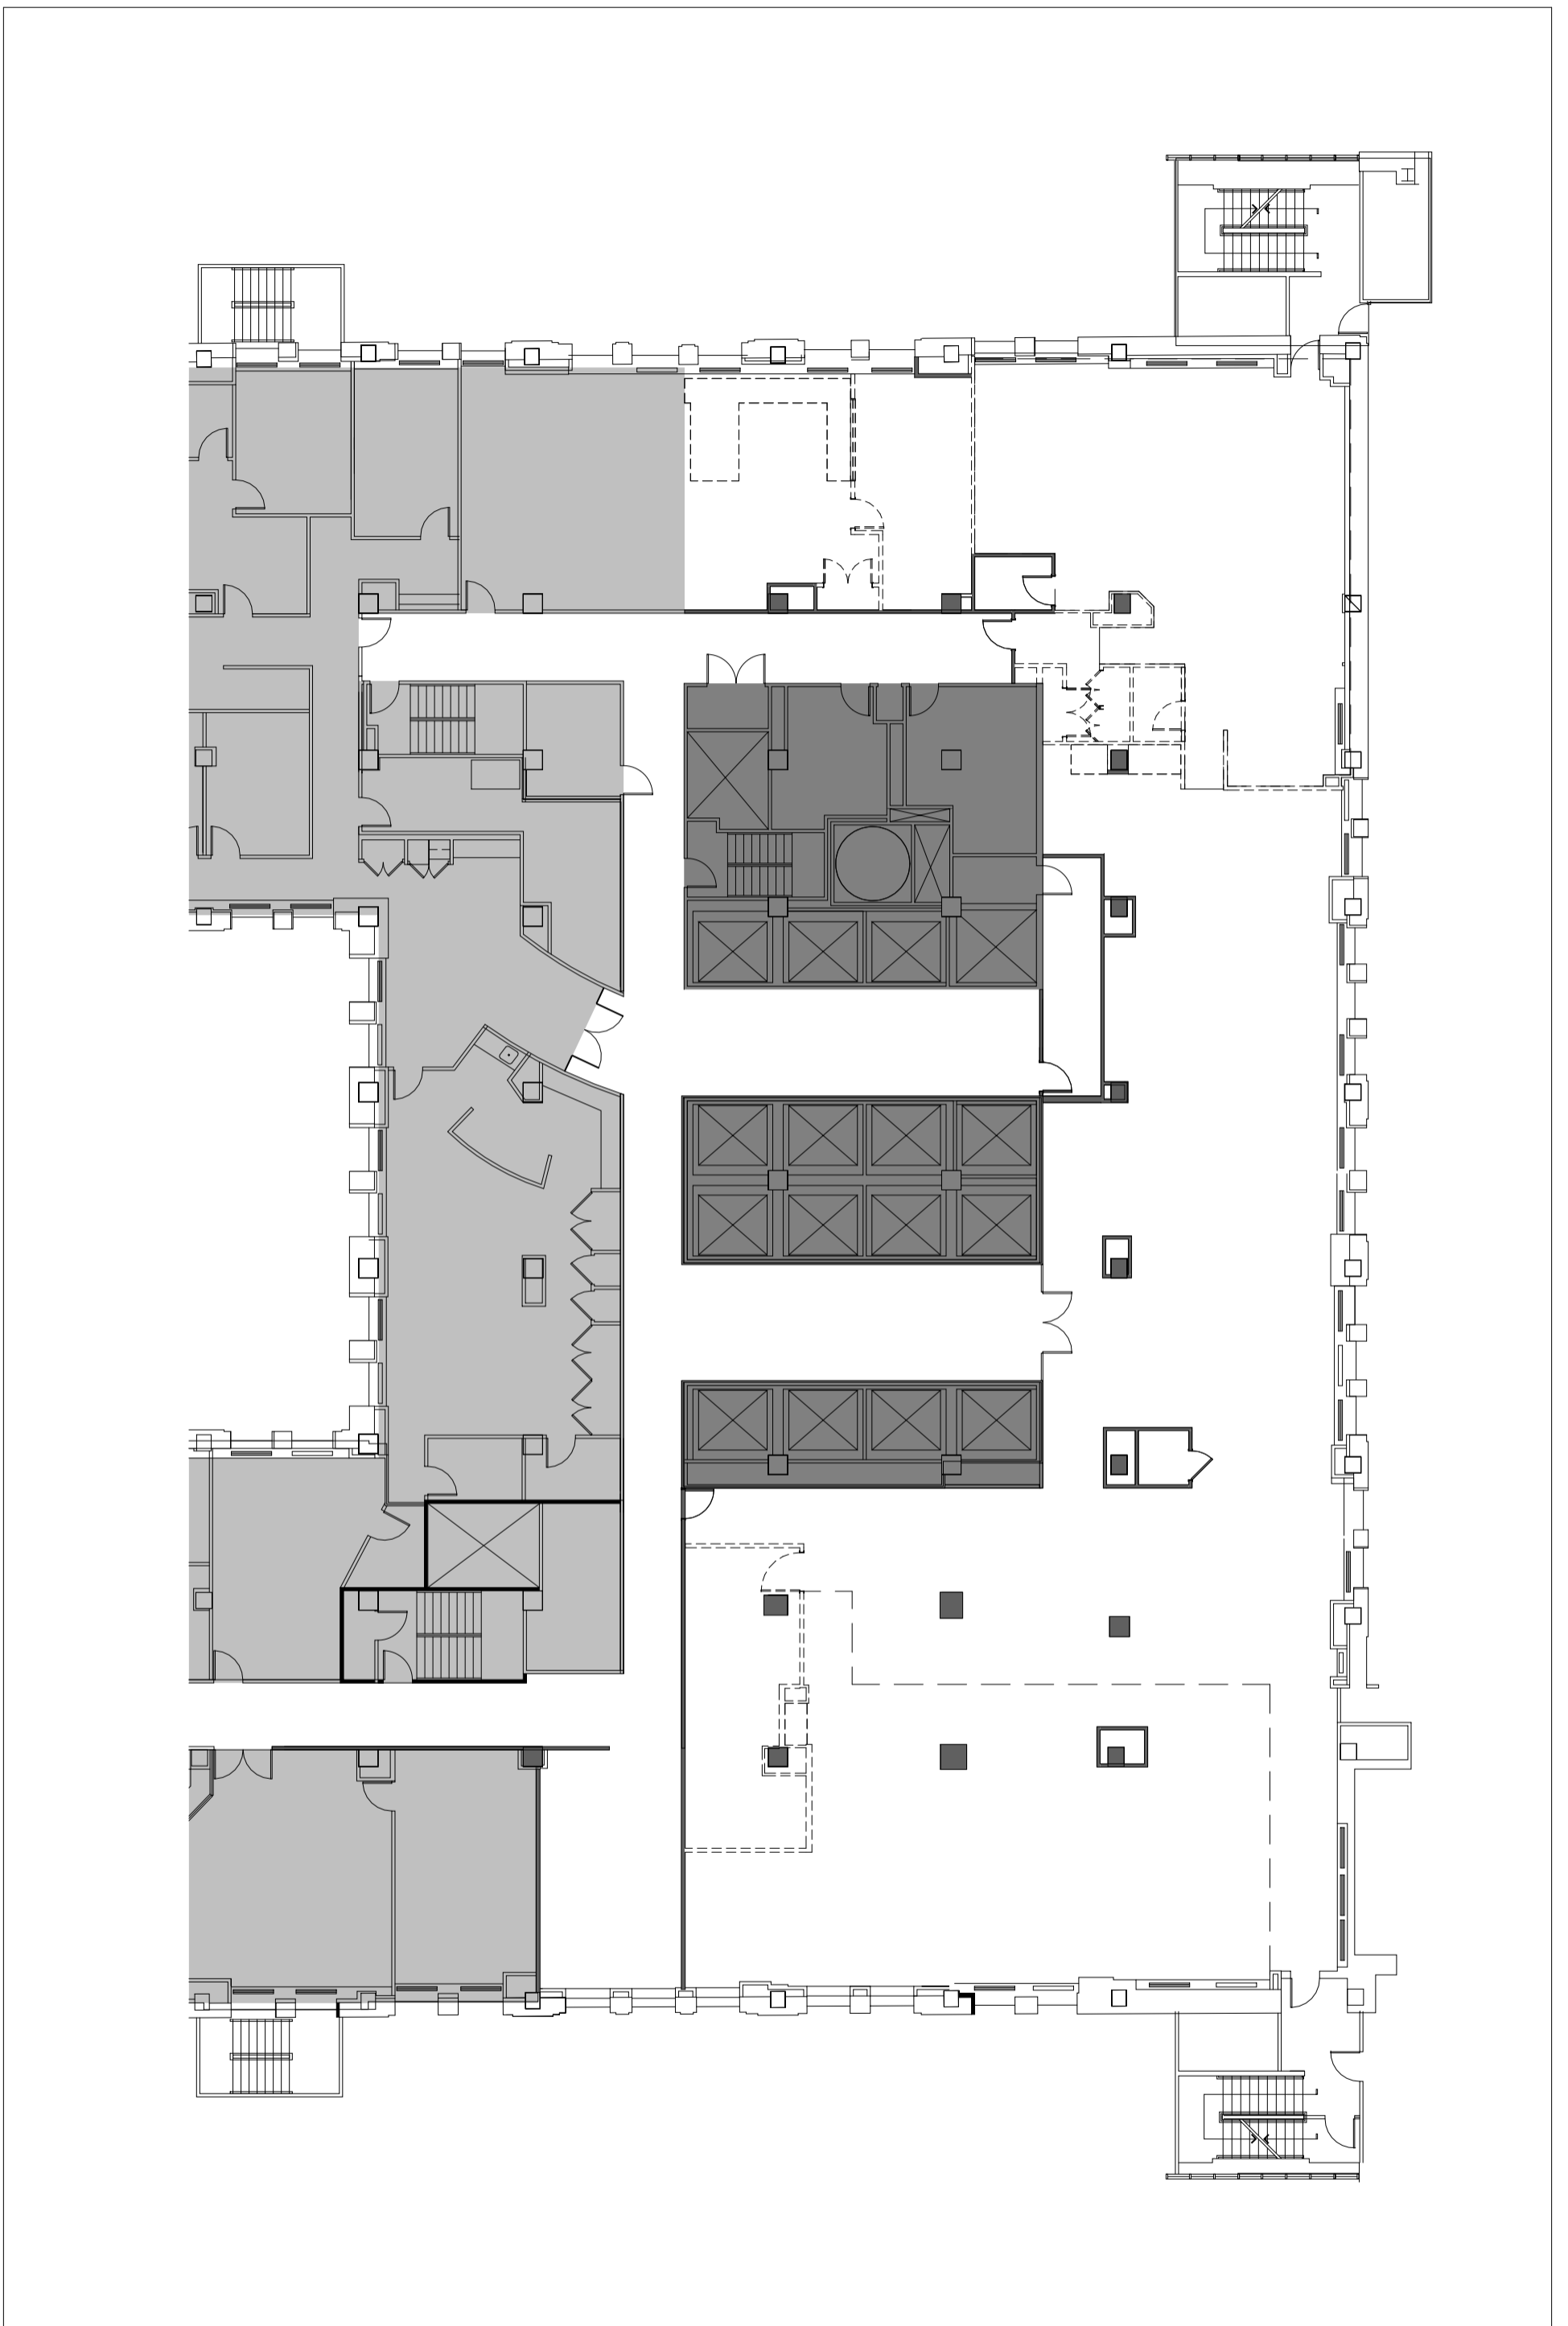

SUITES 1810 + 1860 DEMO PLAN

CBOT
141 W JACKSON BLVD, CHICAGO IL 60604

Huntsman Architectural Group 401 North Franklin Street, Suite 200 Chicago, Illinois 60654 T 312.278.1157



DATE : 01/27/2026
PROJECT : 20-0000.00
1/16" = 1'-0"

DEMO

www.huntsmanag.com