




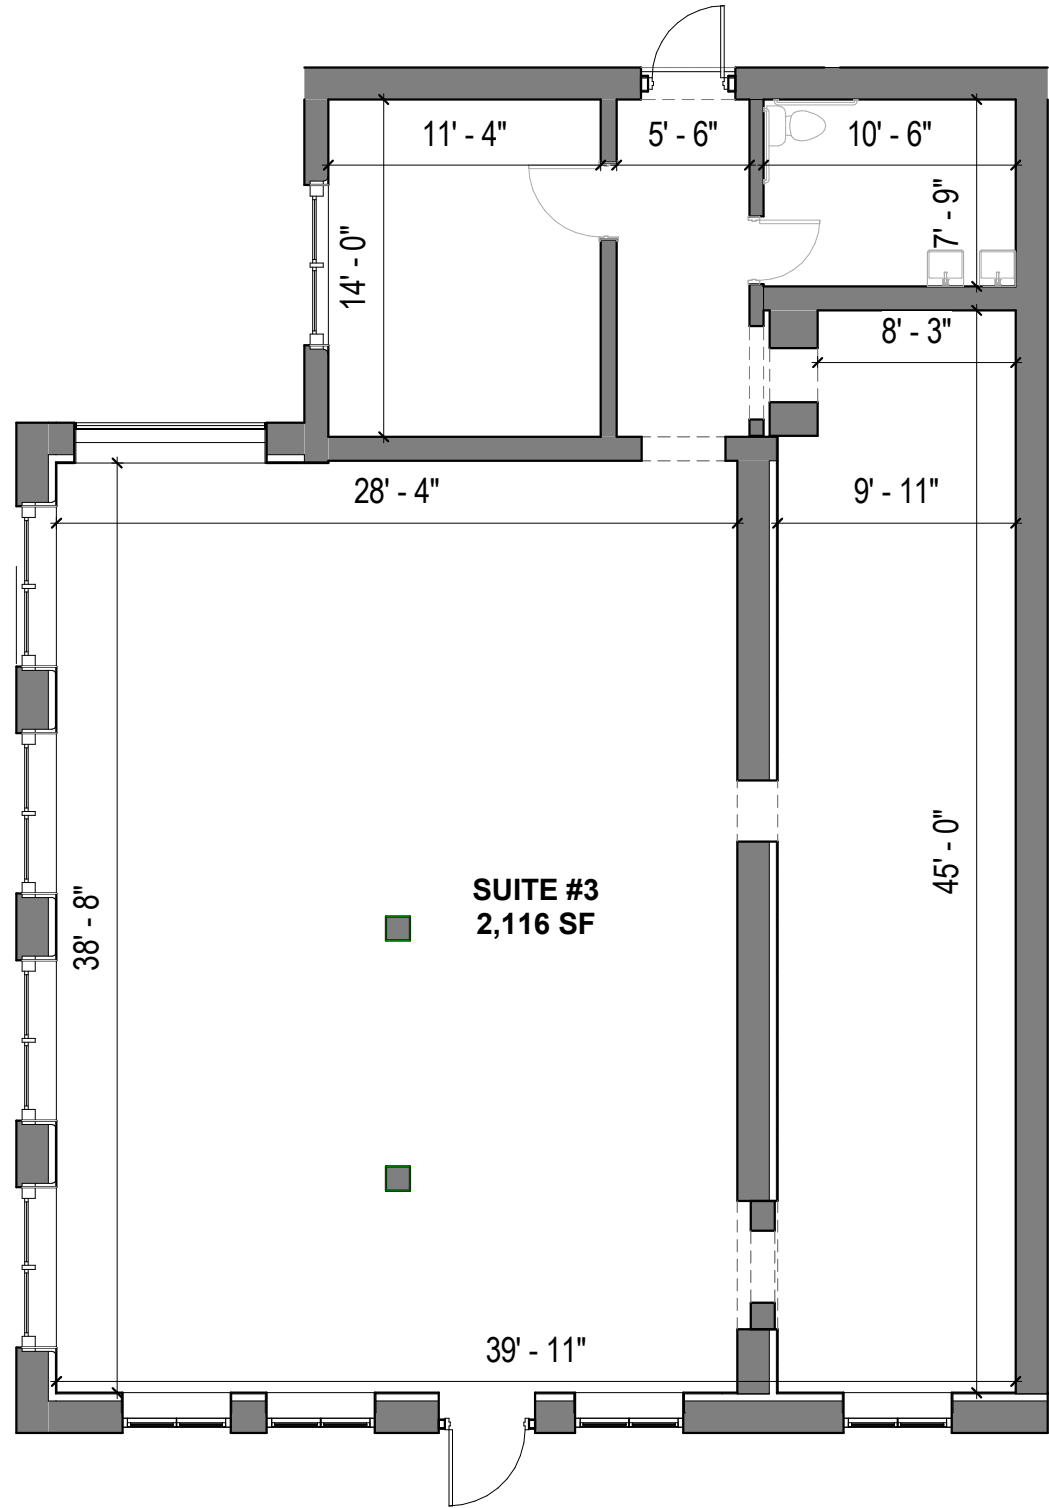

CHINBURG
PROPERTIES
DEVELOP • BUILD • MANAGE

Chinburg Properties
3 Penstock Way
Newmarket, NH 03857

909 Islington Street,
Portsmouth, NH

No.	Description	Date

SUITE #3 UNIT LAYOUT

Sheet Issue Date: 03/09/26	SU-3
Drawn by MAS	
Scale 1/8" = 1'-0"	