


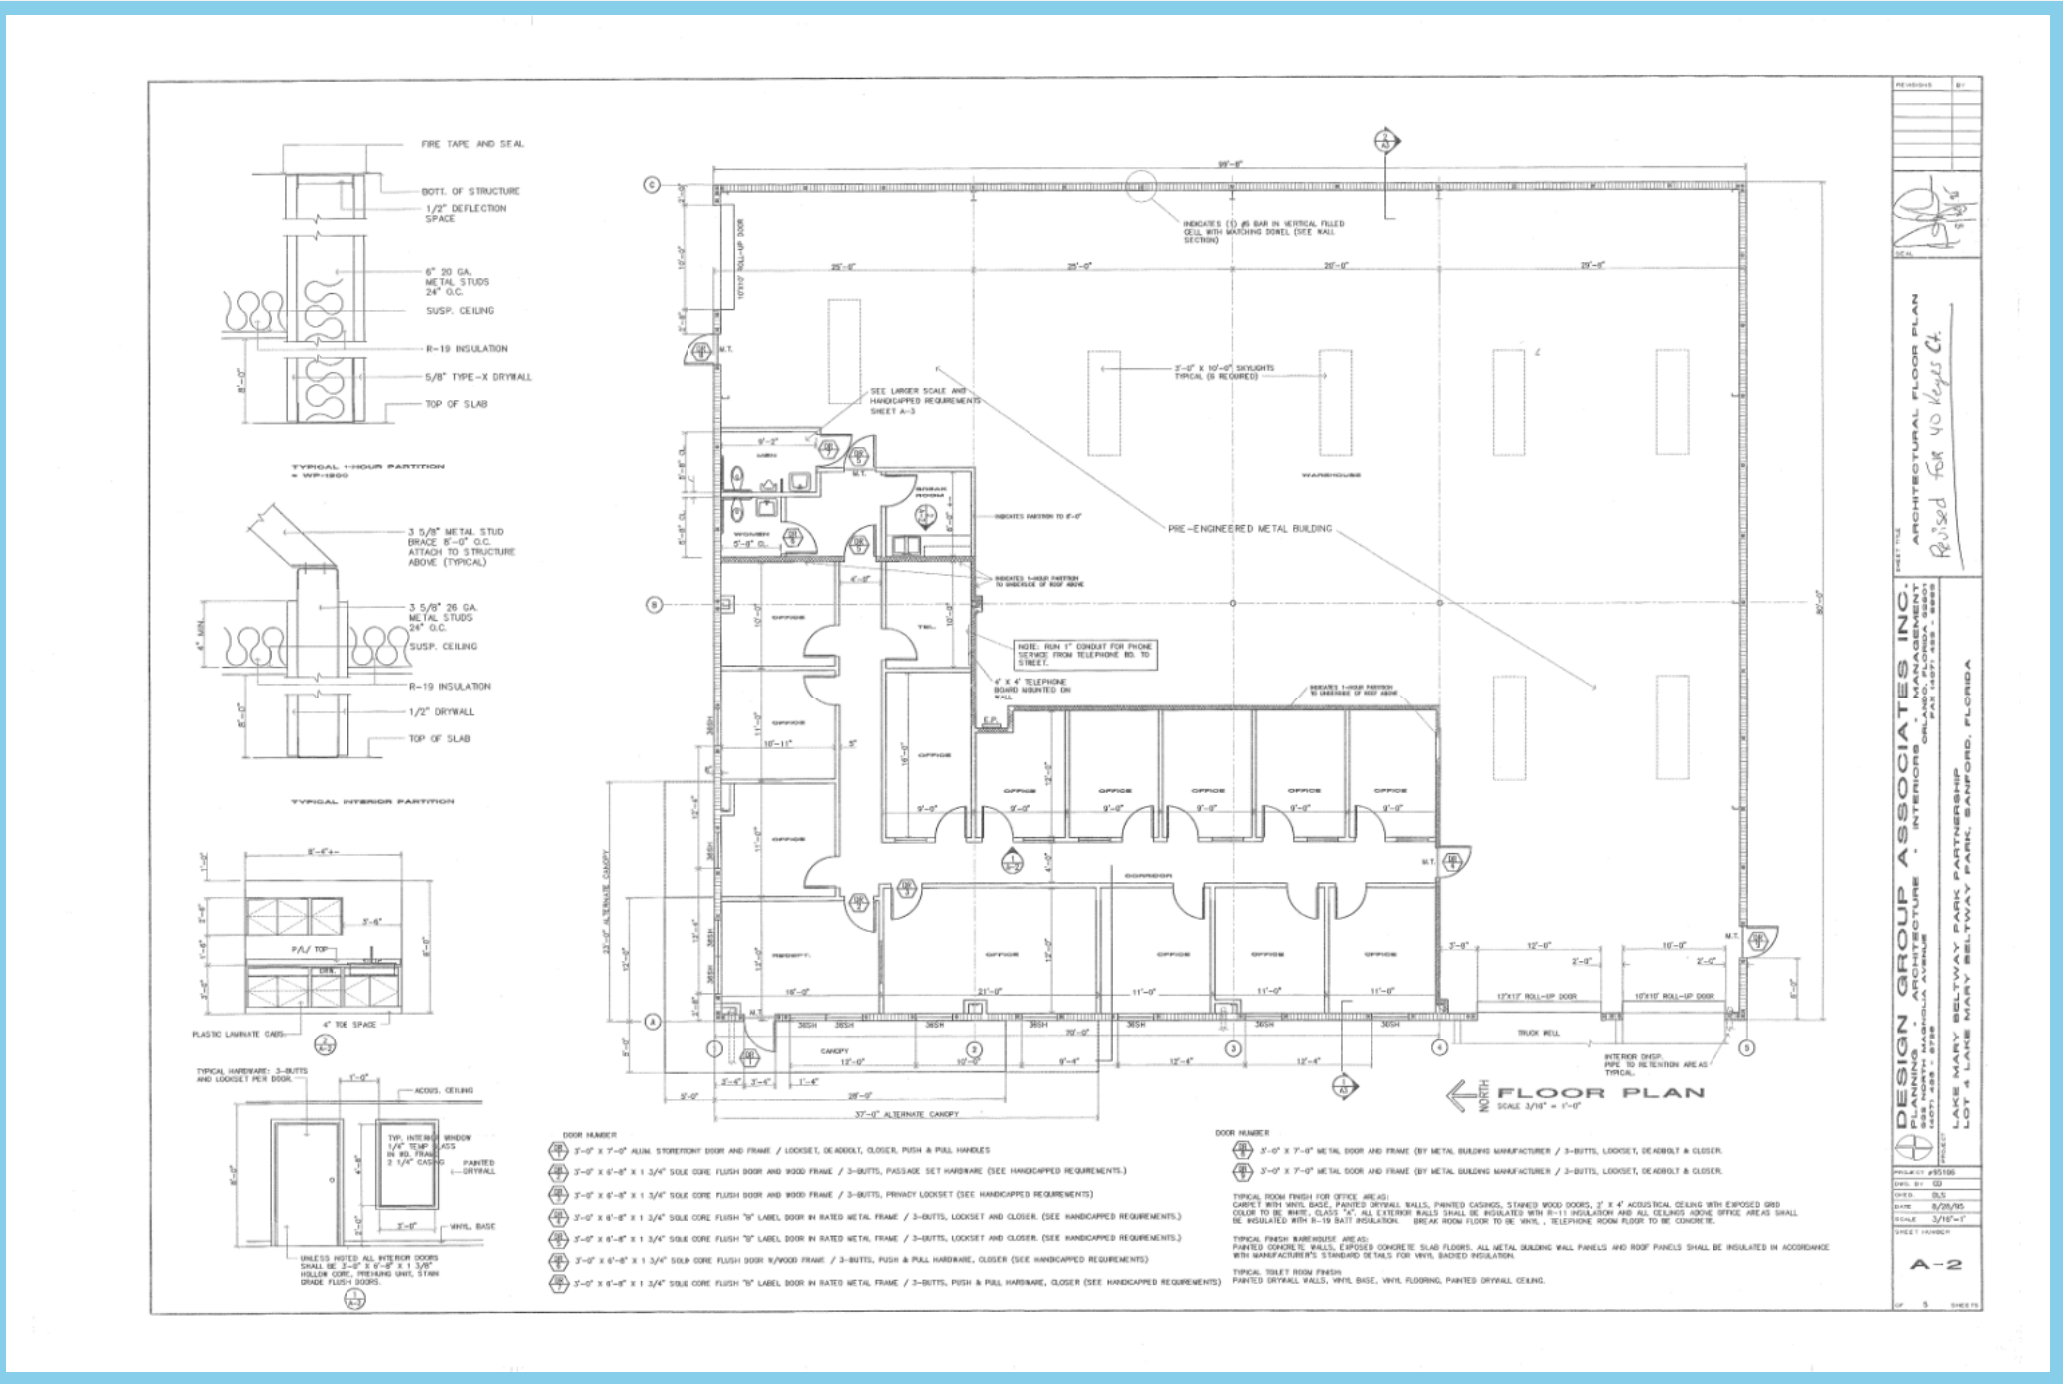

Entry Properties

Modified 1/15/2019 8:20:17 AM

Created 10/9/2018 9:50:23 AM

Path [\\Building Division\Building Plans\K\Keyes Ct\40 Keyes Ct\40 Keys Ct 95-1874 \(a\)](#)

Template

Building Permits

Fields

Permit No. 95-1874

Address 40 Keys Ct

Parcel No. 12203051000000040

Contractor At Cost Constr Co