


PARKING LOT

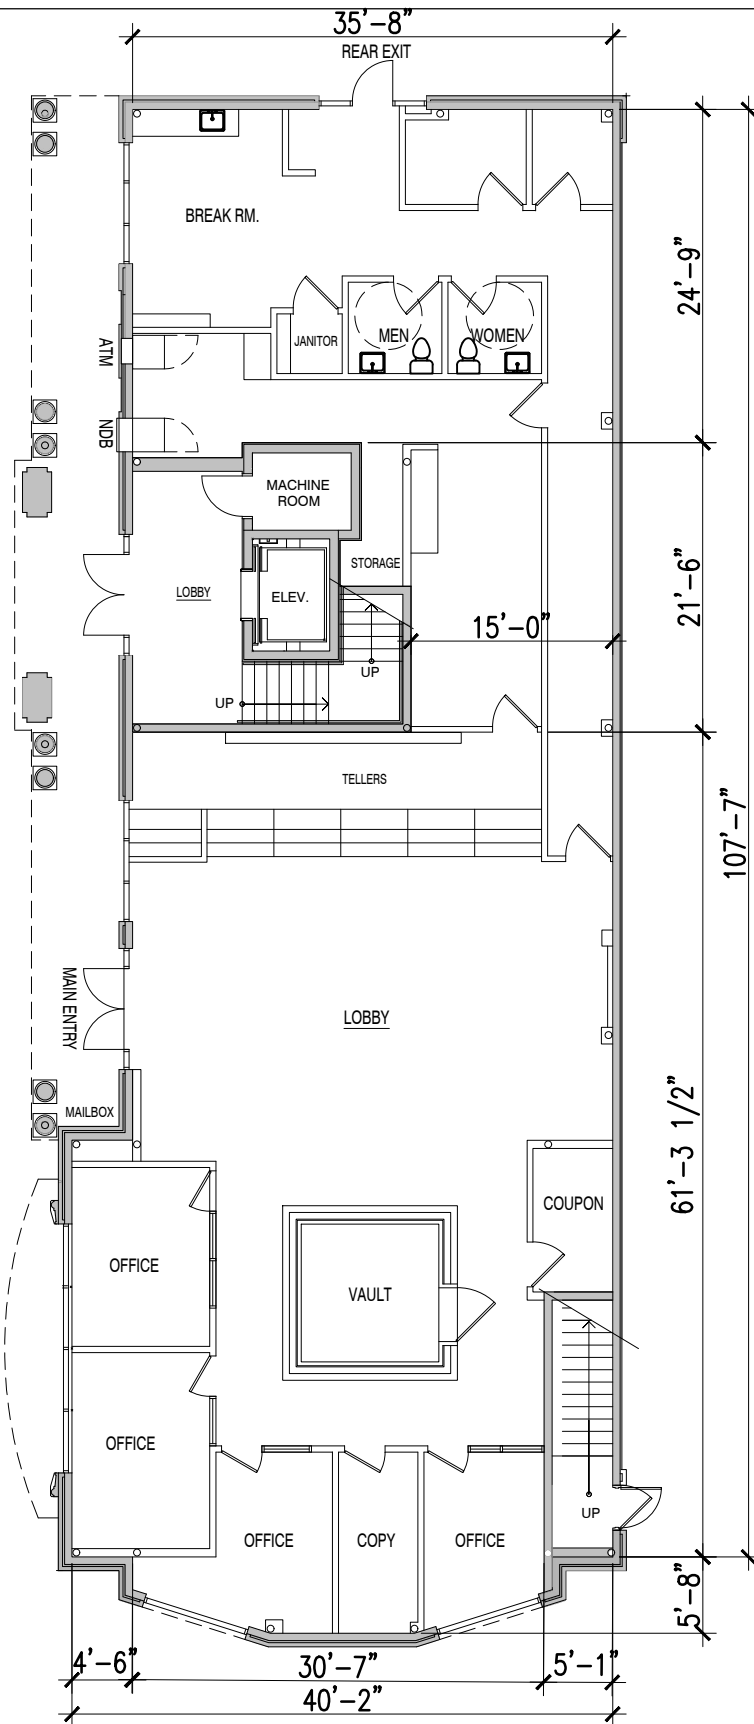

6.10.22

SUITE 100
SCHEMATIC WALL PLAN

scale: NTS

*Note: Plan is schematic and subject to change without notice.
All Tenant improvements are not shown.*

WOODWAY ARCH CENTER

5700 WOODWAY DRIVE
HOUSTON, TX 77057