





FINISH KEY:


 


= NEW CARPET TILE, PATCRAFT, INSTINCT I0501, ECHO 00585
INSTALL METHOD: MONOLITHIC
BASE: 4" BOUND CARPET BASE, PATCRAFT COLOR CHOICE I0203, DOLPHIN 00557

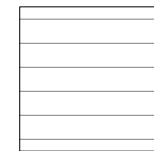

= NEW LVT FLOORING, PATCRAFT, TREELINE 1707V 20MIL, MOONLIGHT 00527.
INSTALL METHOD: STAGGER
BASE: 175 SLATE

PT1 - SHERWIN WILLIAMS, SW7646 FIRST STAR
*PT1 USED THROUGHOUT

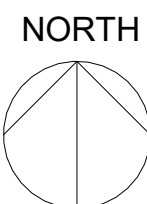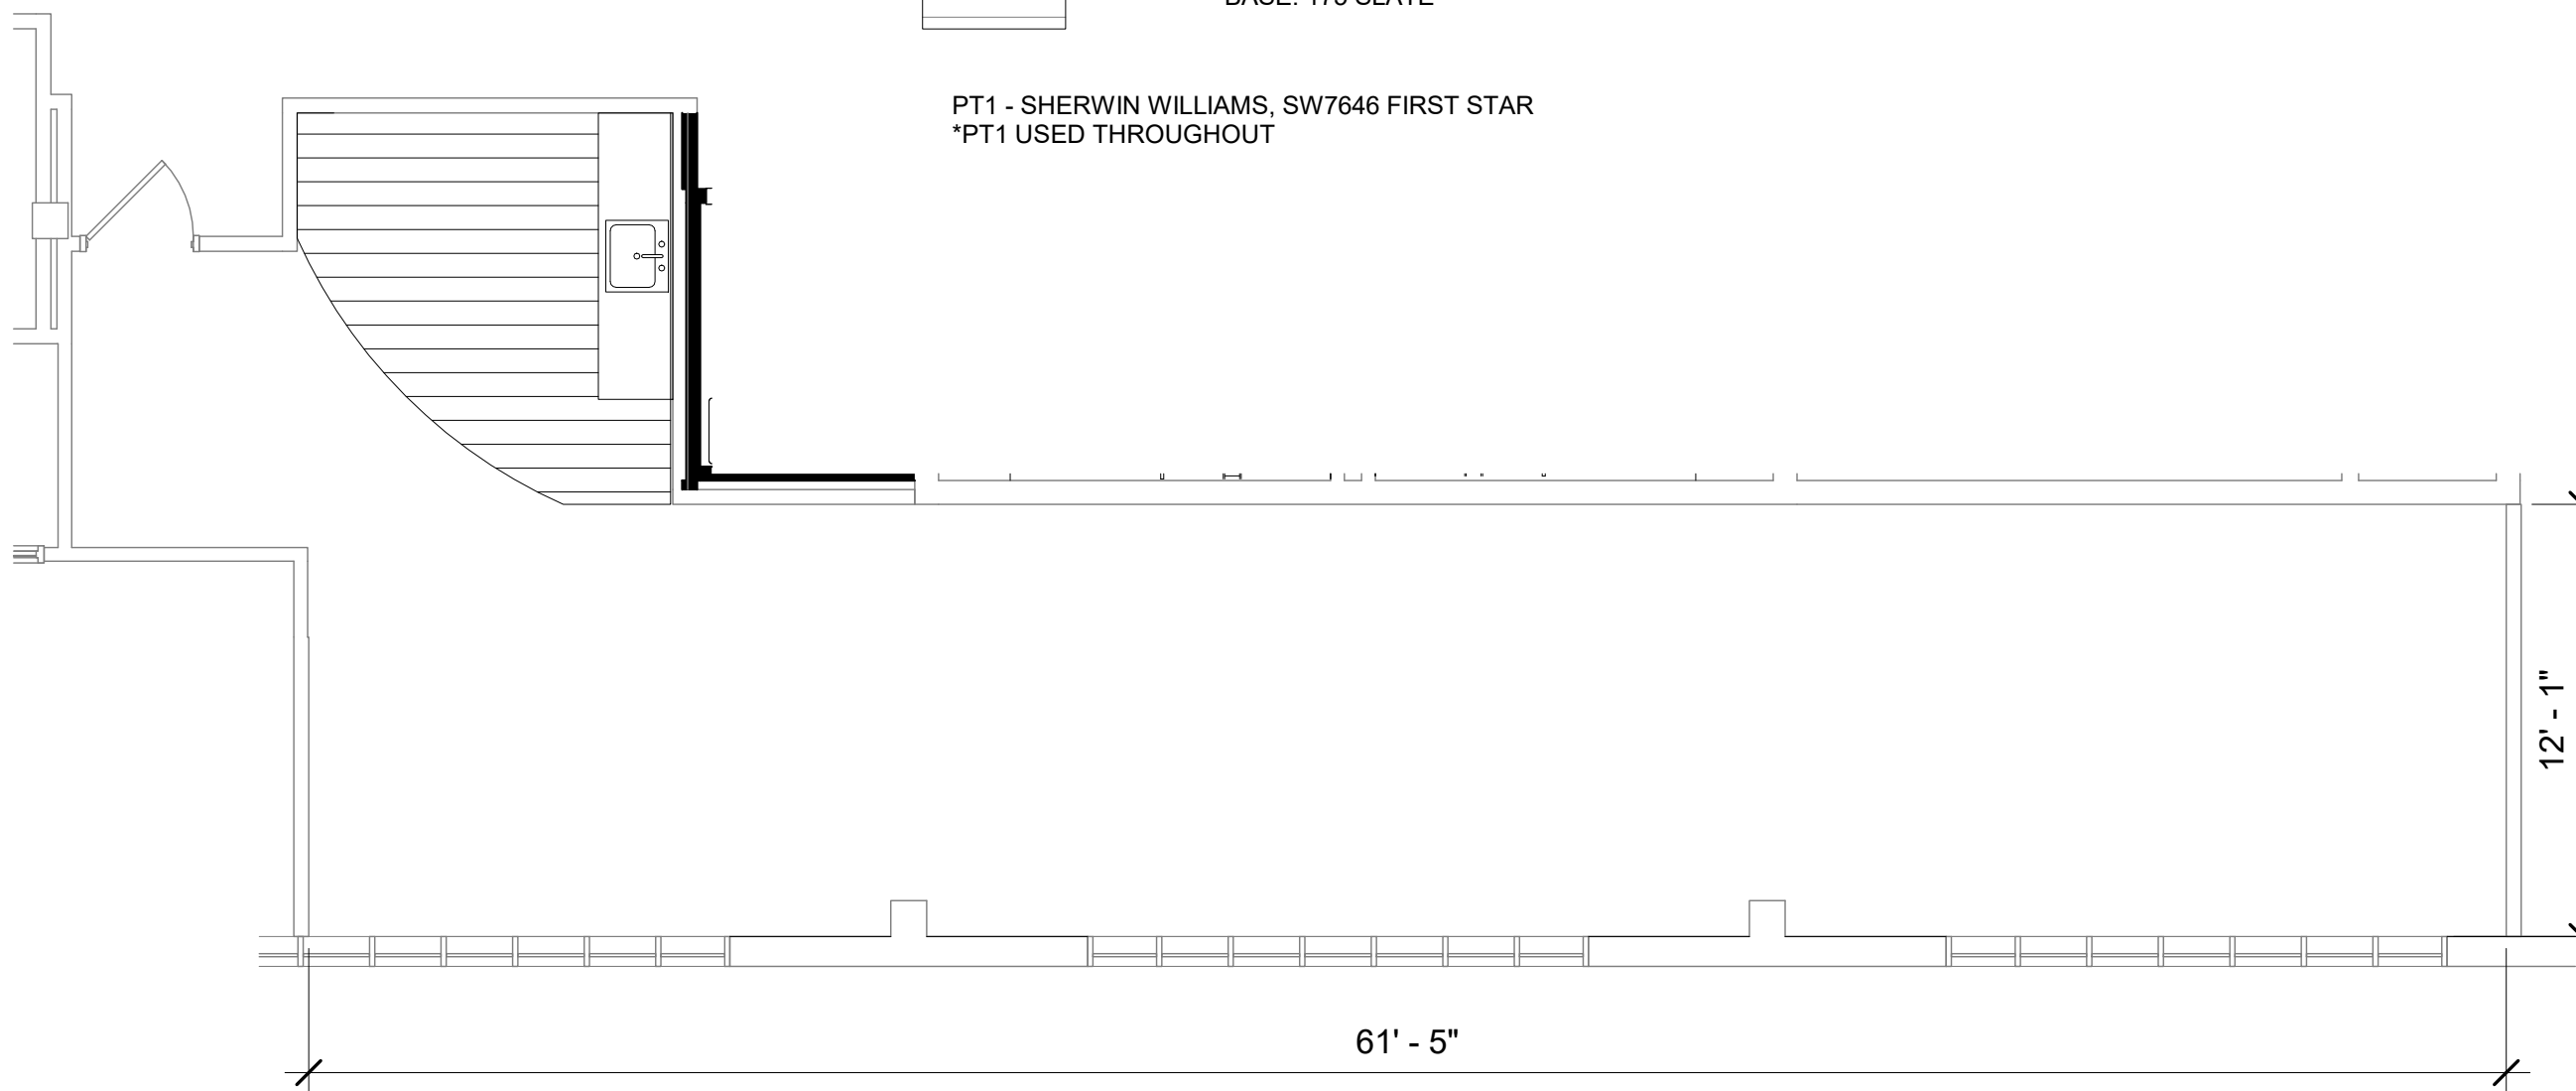

LEVEL 2 OVERALL PLAN
30555 SOUTHFIELD RD., SOUTHFIELD

SCALE: 3/16" = 1'-0"

970 U.S.F. / 1,106 R.S.F.
14% COMMON FACTOR

DATE: 12.9.2025
DRAWN BY: LP

SHEET NUMBER:

ID.2