

OFFICE SPACE FOR LEASE

1760 Reston Parkway
Reston, VA 20190



BUILDING INFORMATION

- ◆ Walking distance to 30 restaurants and 28 shops at Reston Town Center
- ◆ Rental Rate: \$22.00/RSF
- ◆ Lease Term Offered: 2 to 5 Years
- ◆ Parking: Ample surface parking
- ◆ Building Size: 55,514 SF
- ◆ Number of Floors: Five
- ◆ Building Architect: DCS Design
- ◆ Owner: Renaissance Centro

AVAILABLE SUITES

- ◆ Suite 101 – 1,666 SF
- ◆ Suite 200 – 1,684 SF
- ◆ Suite 300 – 1,769 SF
- ◆ Suite 503 – 1,275 SF
- ◆ Suite 511 – 1,083 SF
- ◆ Suite 513 – 1,379 SF
- ◆ Suite 515 – 1,123 SF

LOCATION INFO


- ◆ Located directly adjacent to Reston Town Center
- ◆ Located in the middle of The Spectrum at Reston Town Center shopping center
- ◆ 10 minutes to International Airport at Dulles



CASEY VEATCH
Cell: (703) 929-9764
cveatch@veatchcommercial.com

KRISTIN HESSE
Cell: (202) 500-1858
khesse@veatchcommercial.com

OFFICE SPACE FOR LEASE | 1760 RESTON PARKWAY | RESTON, VA

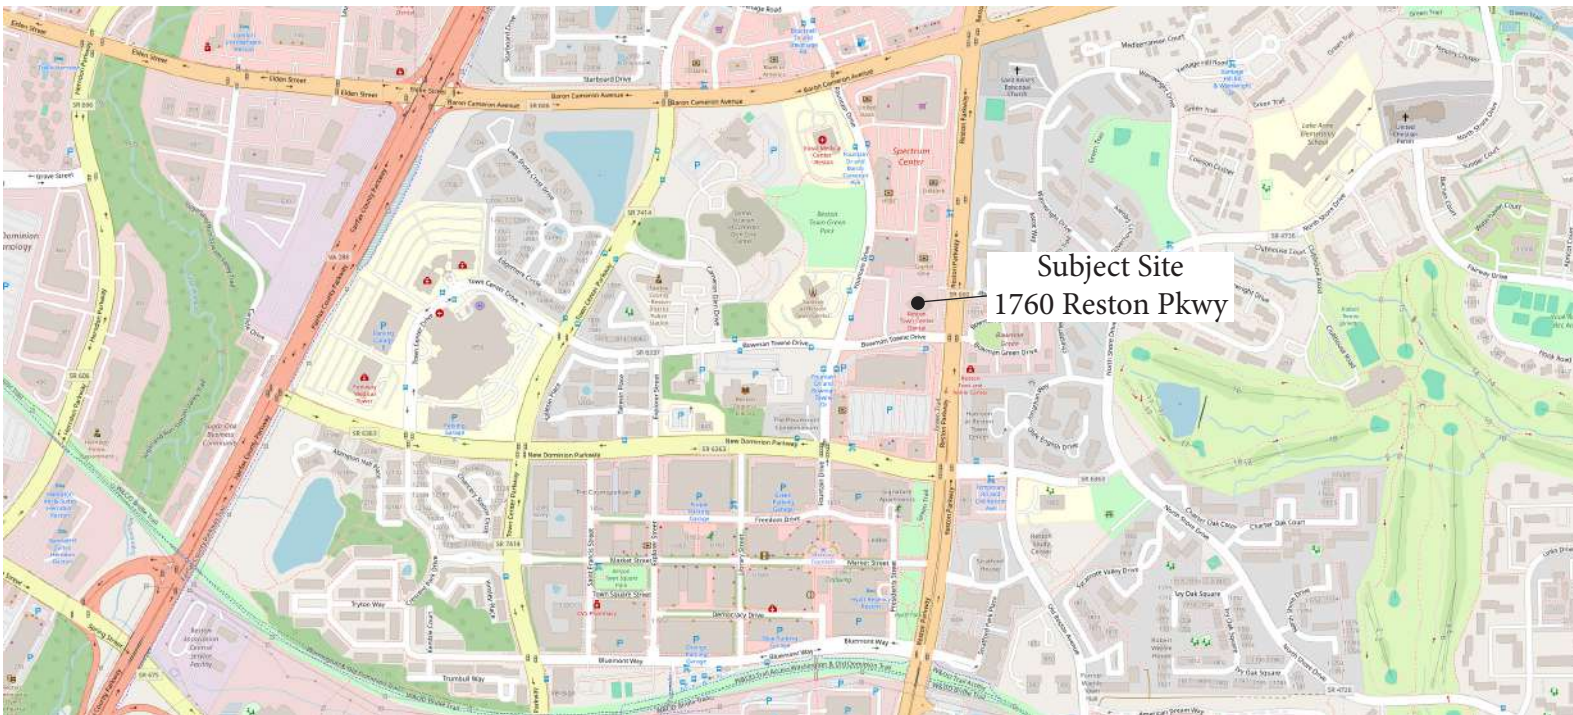

**2024
Population**
227,771



**2024
Households**
83,069


5 Mile Radius DEMOGRAPHICS




**Median HH
Income**
\$143,869




**Average HH
Income**
\$169,903

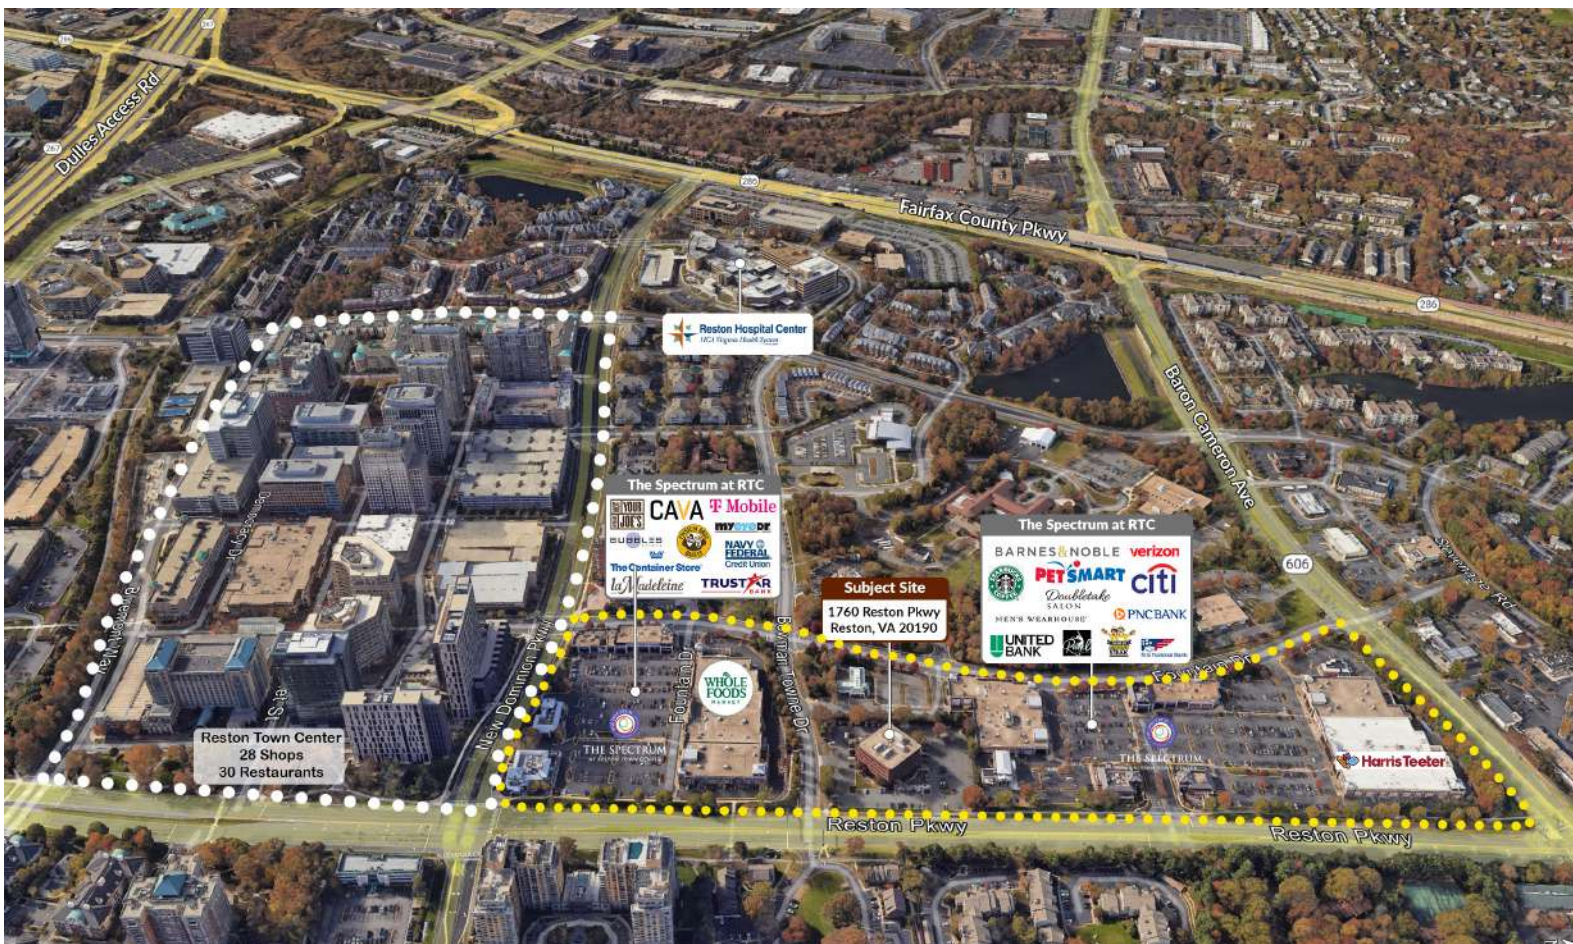


FIRST FLOOR PLAN

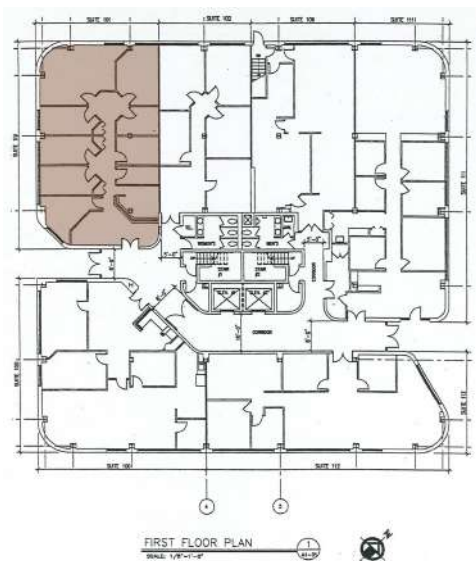


SUITE 101 - 1,661 SF

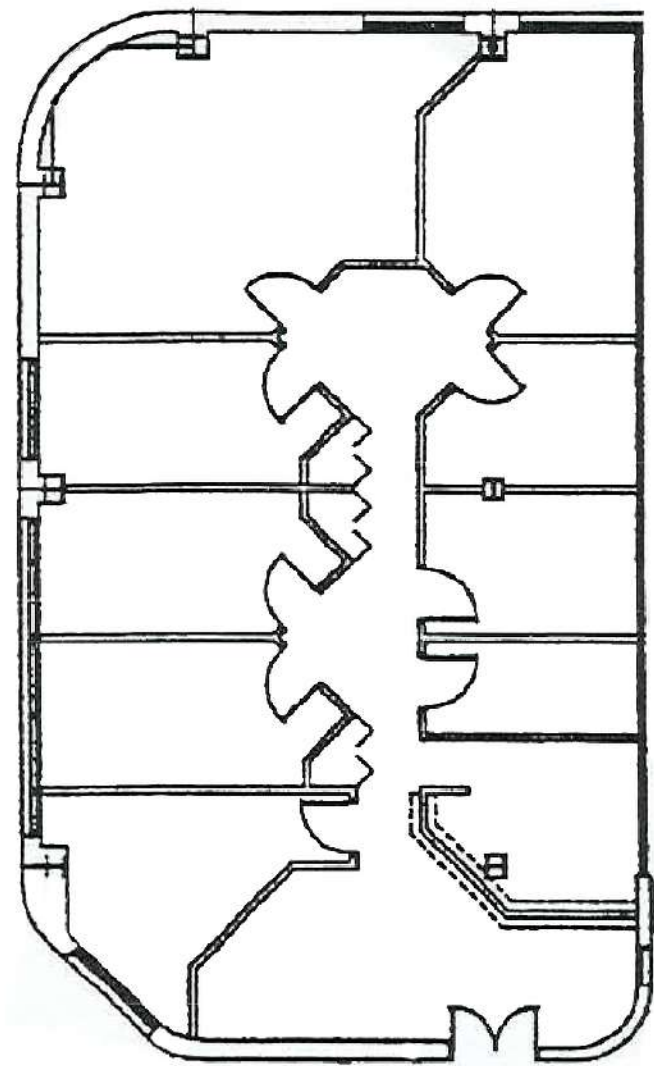


SECOND FLOOR PLAN

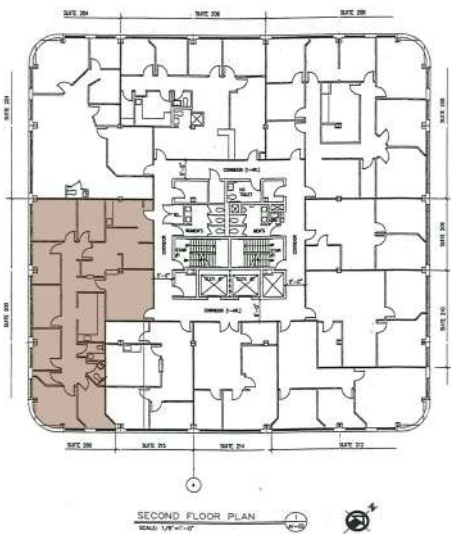


SUITE 200 - 1,684 SF

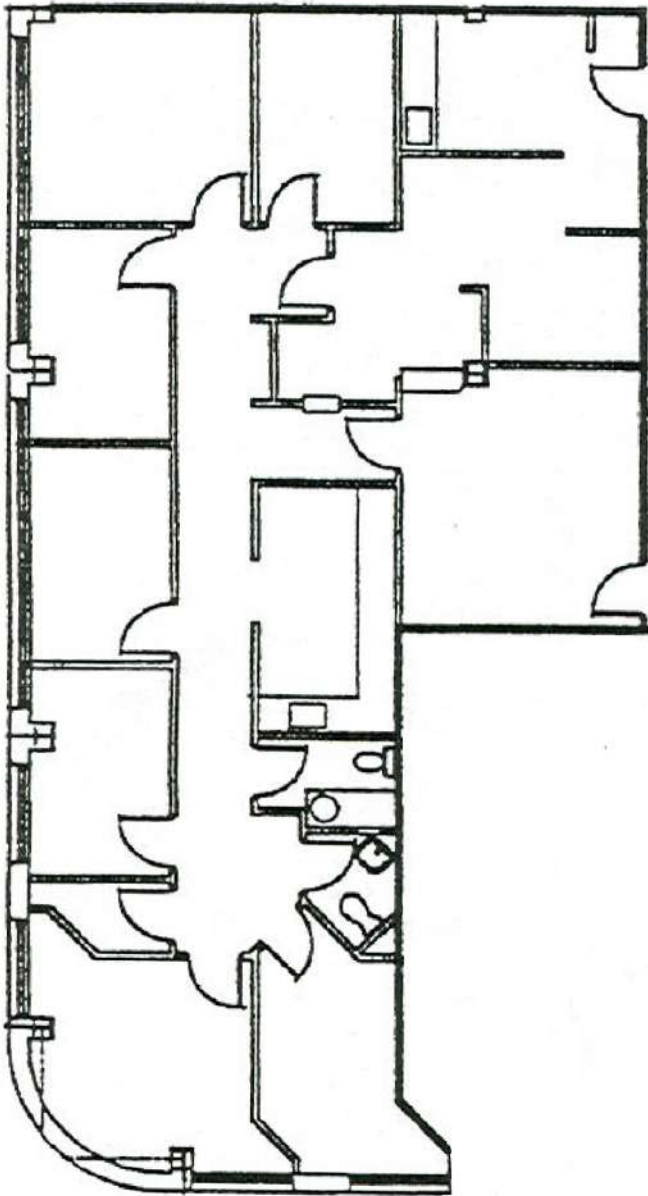


THIRD FLOOR PLAN

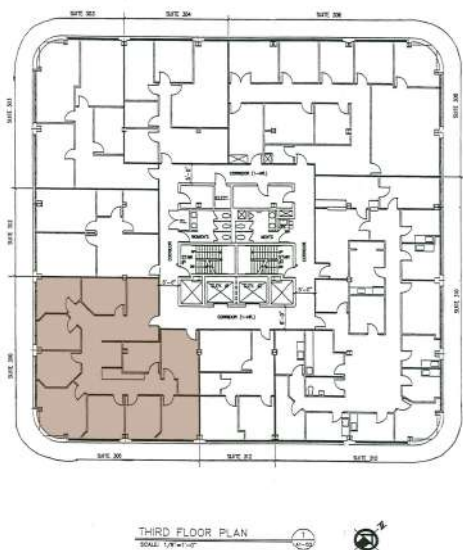

SUITE 300 - 1,769 SF

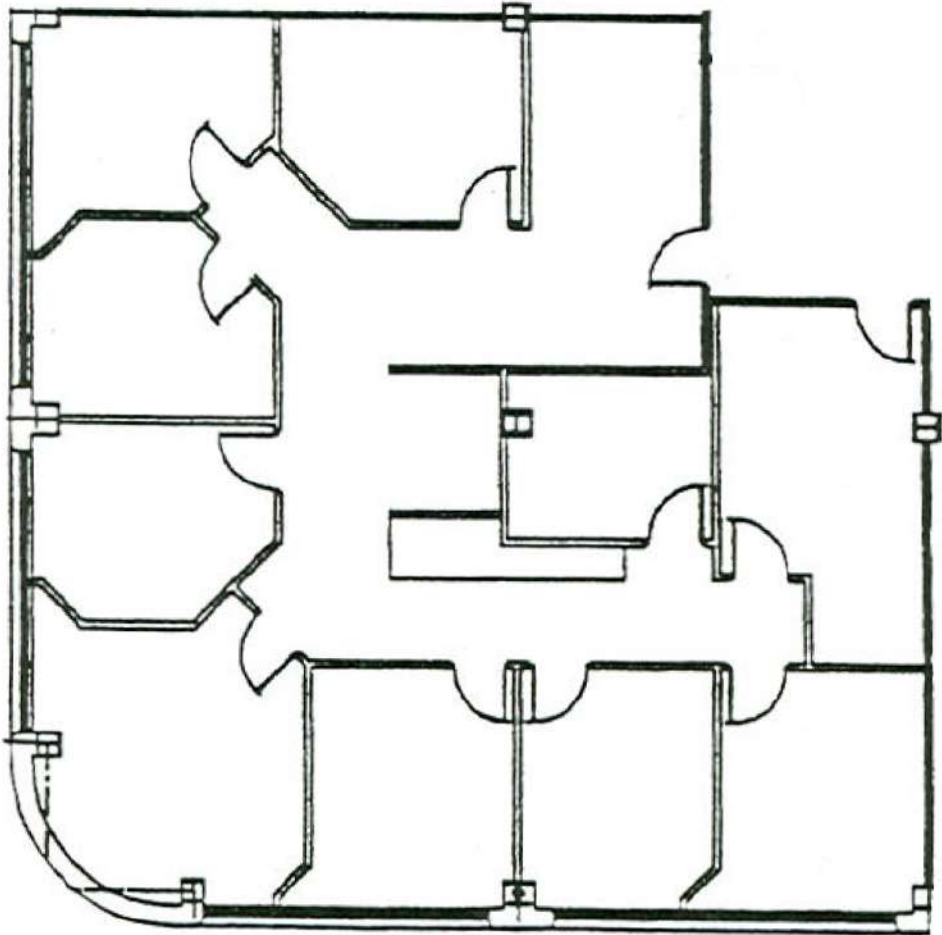


FIFTH FLOOR PLAN

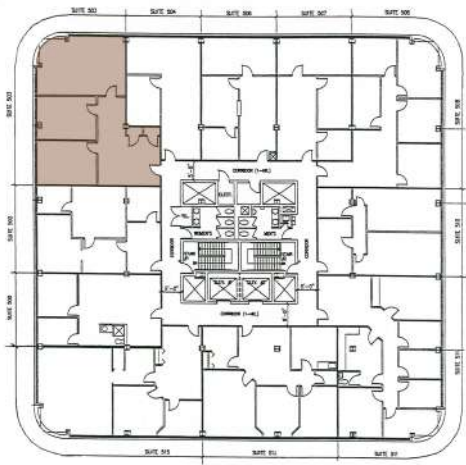


FIFTH FLOOR PLAN
SCALE: 1/8"=1'-0"


SUITE 503 - 1,275 SF

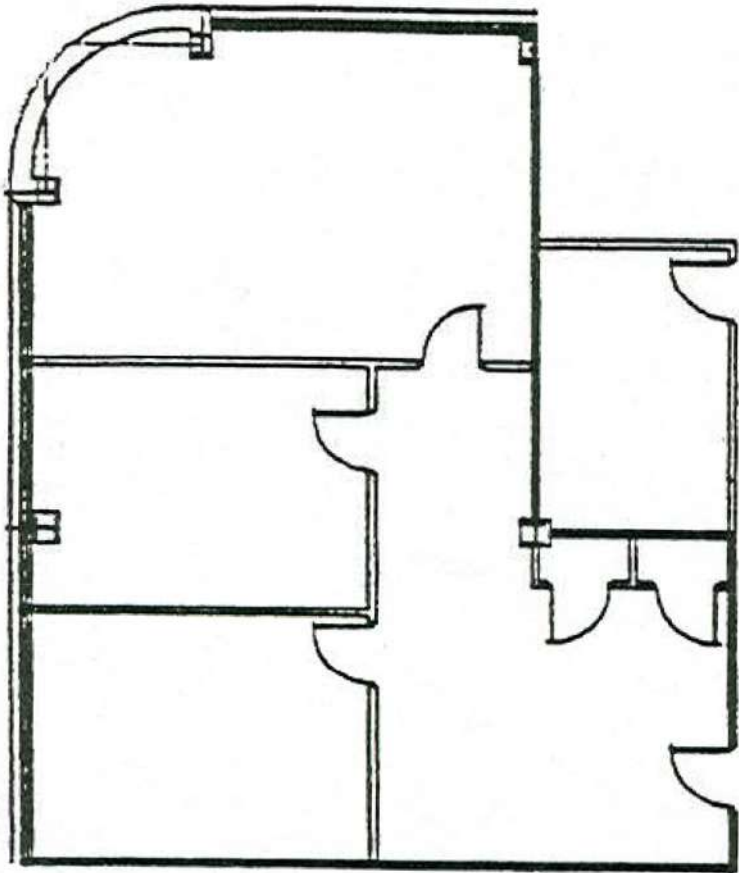


FIFTH FLOOR PLAN

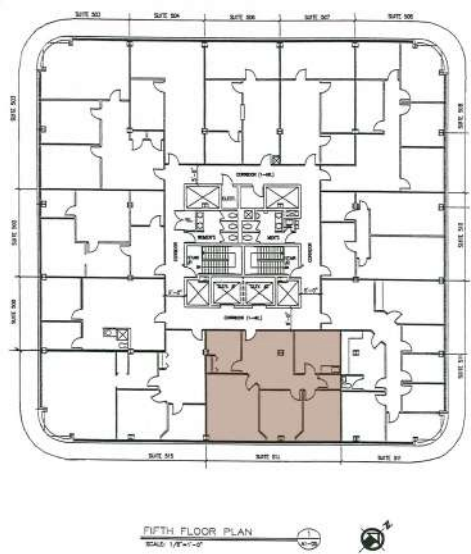


SUITE 511 - 1,083 SF

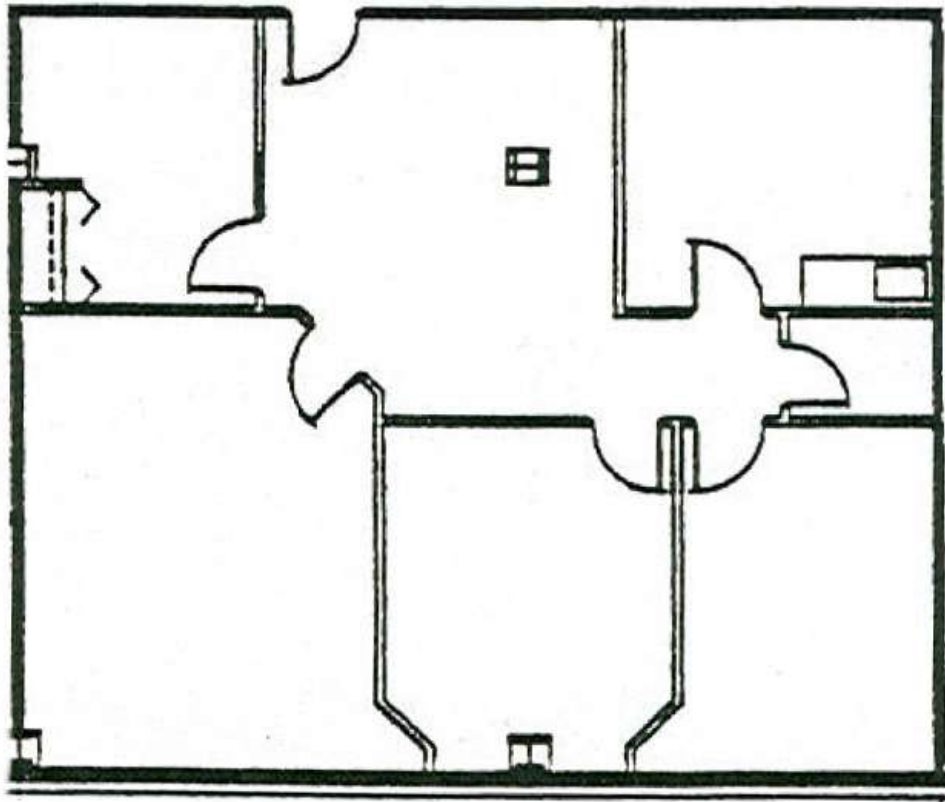


FIFTH FLOOR PLAN

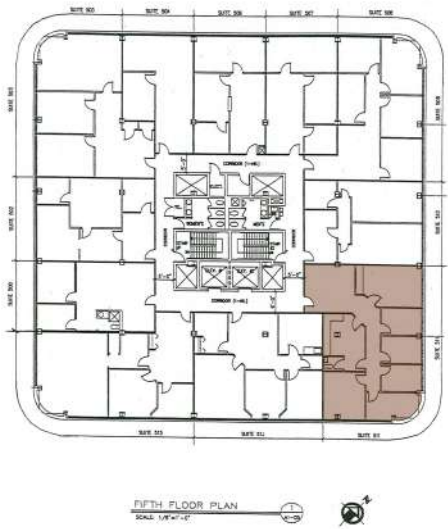

SUITE 513 - 1,379 SF

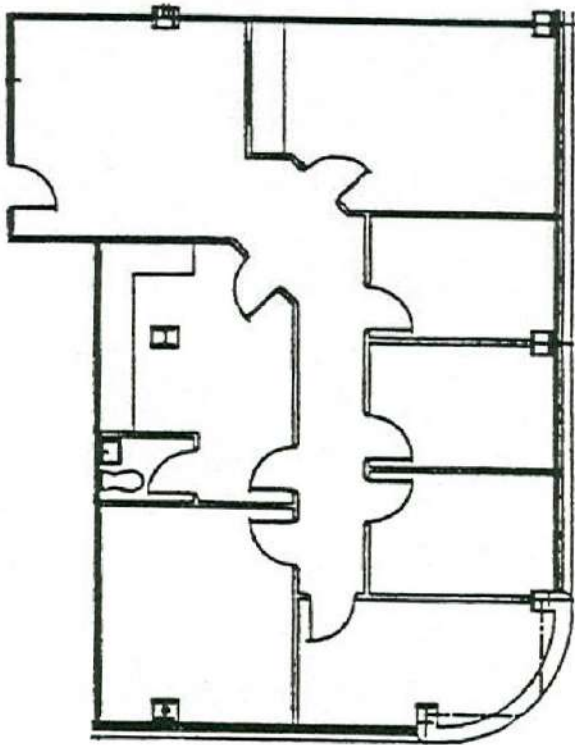

FIFTH FLOOR PLAN

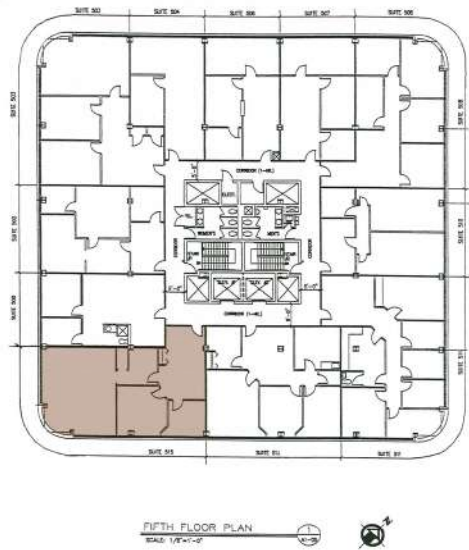

SUITE 515 - 1,123 SF

