

Sandhill Airport Park




Prime Airport Location!
Suites Available Now

CBRE

6 3 2 0 , 6 3 3 0 & 6 3 4 0 S . S A N D H I L L R O A D
L A S V E G A S , N V 8 9 1 2 0



**INTERESTED?
CALL 702-369-4874 TO
SCHEDULE A TOUR TODAY!**

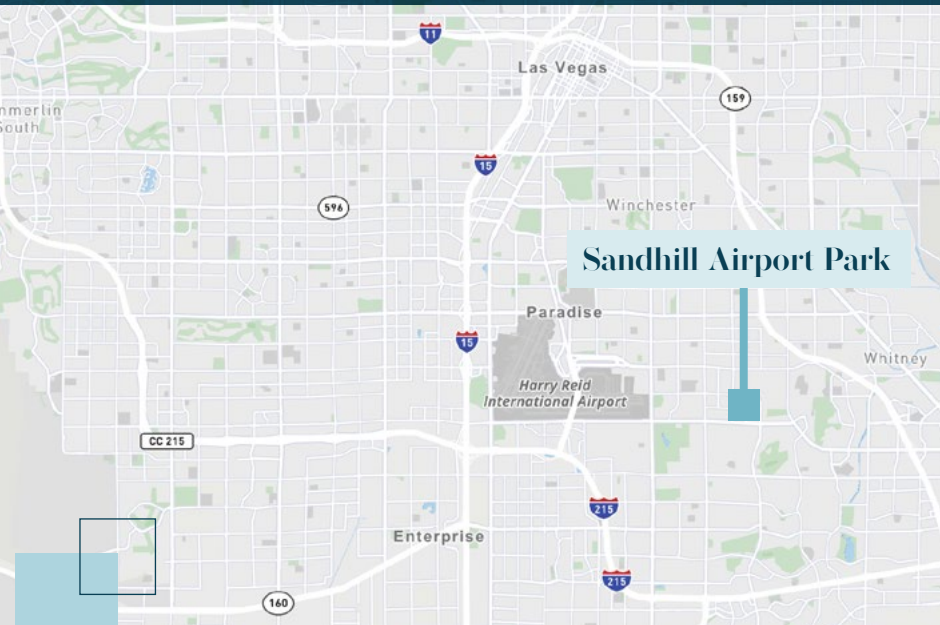

SANDHILL AIRPORT PARK

PROPERTY DESCRIPTION

Sandhill Airport Park is a ±123,592 SF Project on ±7.78 Acres located in the heart of Las Vegas' Airport Industrial submarket at the intersection of East Post Road and South Sandhill Road. The property is minutes from the I-215 and I-95 Freeways, Harry Reid International Airport, the Las Vegas 'Strip', UNLV and is conveniently located near multiple retail and service amenities.

PROPERTY OVERVIEW

PROPERTY SIZE

±123,592 SF on
±7.78 Acres



LEASE RATE

\$1.40/SF

CAMS

\$0.26/SF



CLEAR HEIGHT

Bldg 6320 - 24'
Bldg 6330 - 18'
Bldg 6340 - 24'



DOCK-HI LOADING

18 Dock-Hi Doors



GRADE-LEVEL LOADING

30 Grade Doors



POWER

3-Phase Power



ZONED

IP (Industrial Park)



PARKING RATIO

3.5 per 1000 SF



SUBMARKET


Airport Submarket



APN


161-31-801-001

S I T E P L A N

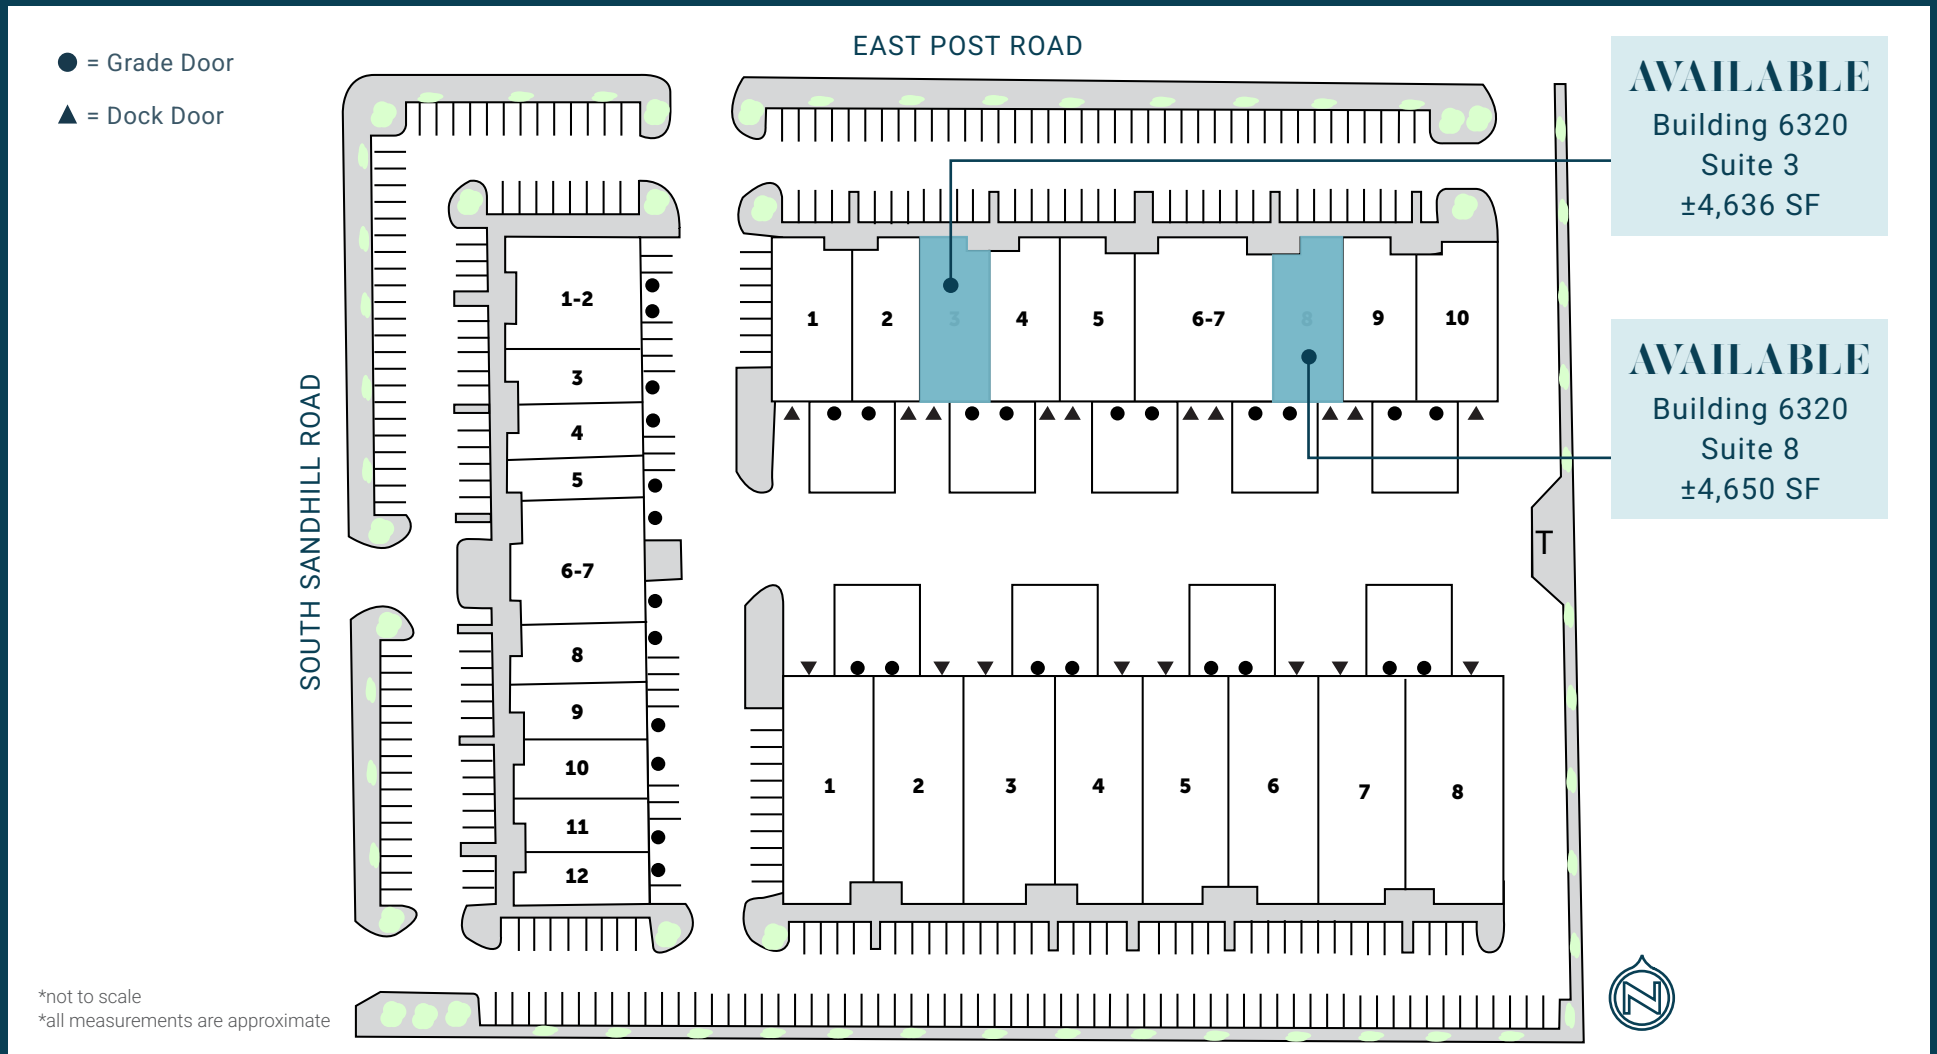


6 3 2 0 S A N D H I L L

S U I T E 3 H I G H L I G H T S

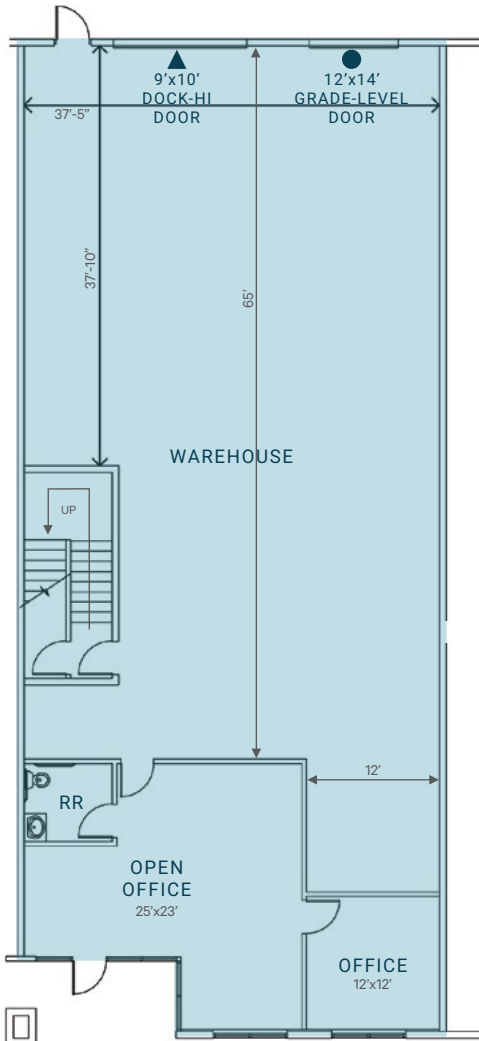

2nd Story Mezzanine

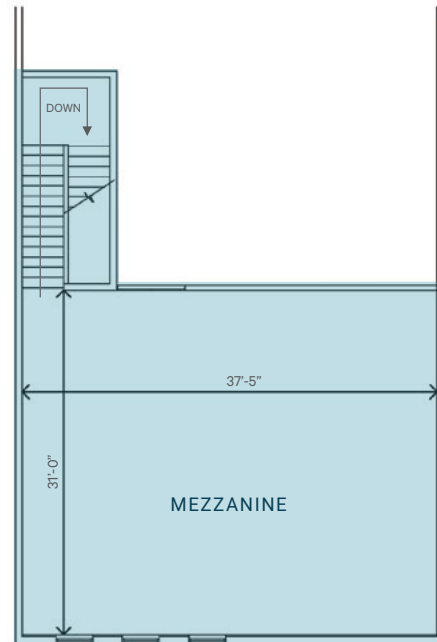

*not to scale
*all measurements are approximate

TOTAL SF	±4,636 SF
OFFICE SF	±720 SF
WAREHOUSE SF	±2,755 SF
MEZZANINE SF	±1,162 SF
OFFICE FEATURES	Open Office, One (1) Private Office, One (1) Restroom
GRADE LEVEL DOORS	One (1) 12'x14' Grade-Level Door
DOCK-HI DOORS	One (1) 9'x10' Dock-Hi Door
CLEAR HEIGHT	±24' minimum
SPRINKLERED	YES
POWER	360 amps, 120/208 volt, 3-phase power (*tenant to verify)


LEASE RATE : **\$1.40/SF (NNN)**


2026 CAMS : **\$0.26/SF**

AVAILABILITY : **AVAILABLE NOW**


6 3 2 0 S A N D H I L L

S U I T E 3 P H O T O S

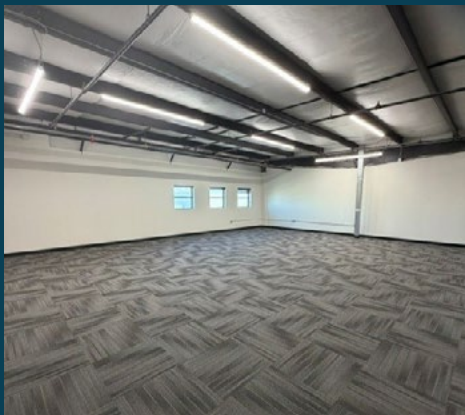

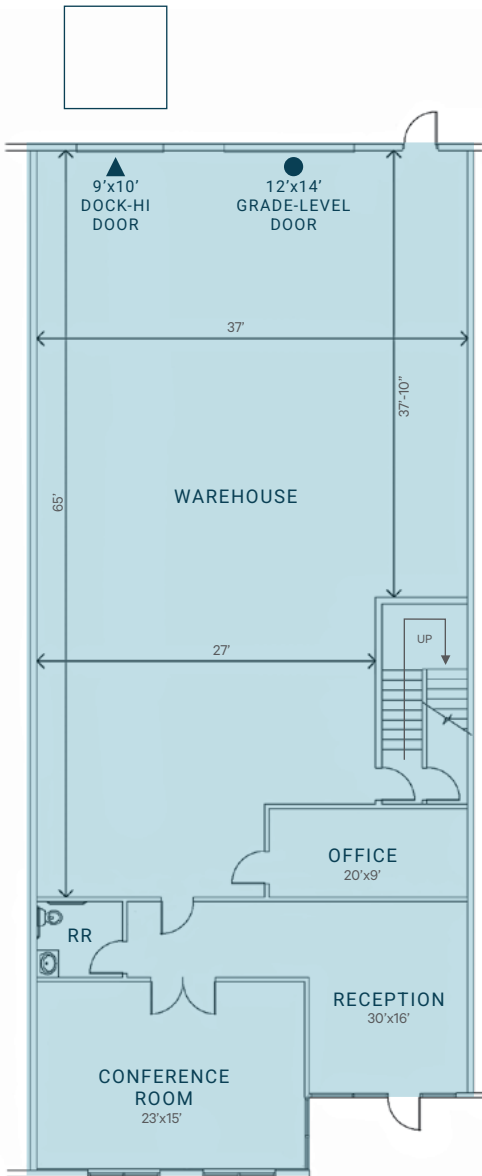

2nd Story Mezzanine

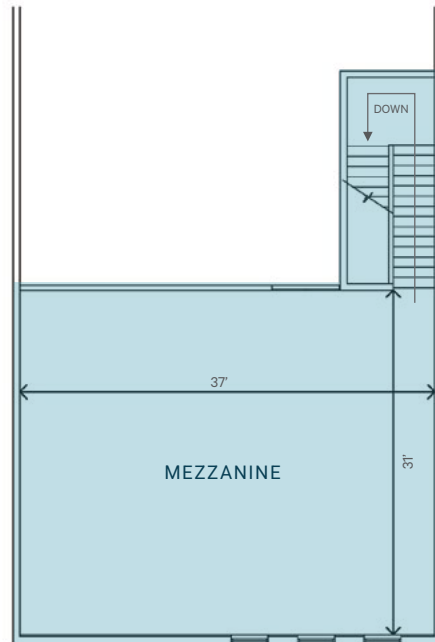

*not to scale
*all measurements are approximate

6 3 2 0 S A N D H I L L S U I T E 8 H I G H L I G H T S

TOTAL SF	±4,650 SF
OFFICE SF	±916 SF
WAREHOUSE SF	±2,572 SF
MEZZANINE SF	±1,162 SF (100% HVAC)
OFFICE FEATURES	Reception, One (1) Private Office, Conference Room, One (1) Restroom
GRADE LEVEL DOORS	One (1) 12'x14' Grade-Level Door
DOCK-HI DOORS	One (1) 9'x10' Dock-Hi Door
CLEAR HEIGHT	±24' minimum
SPRINKLERED	YES
POWER	360 amps, 120/208 volt, 3-phase power (*tenant to verify)

LEASE RATE : **\$1.40/SF (NNN)**


2026 CAMS : **\$0.26/SF**

AVAILABILITY : **AVAILABLE NOW**

AERIAL MAP

DISTANCES TO:

- I-95 FREEWAY 3.9 MILES
- I-215 FREEWAY 4.1 MILES
- THE LAS VEGAS STRIP 4.7 MILES
- HARRY REID INT'L AIRPORT 4.1 MILES

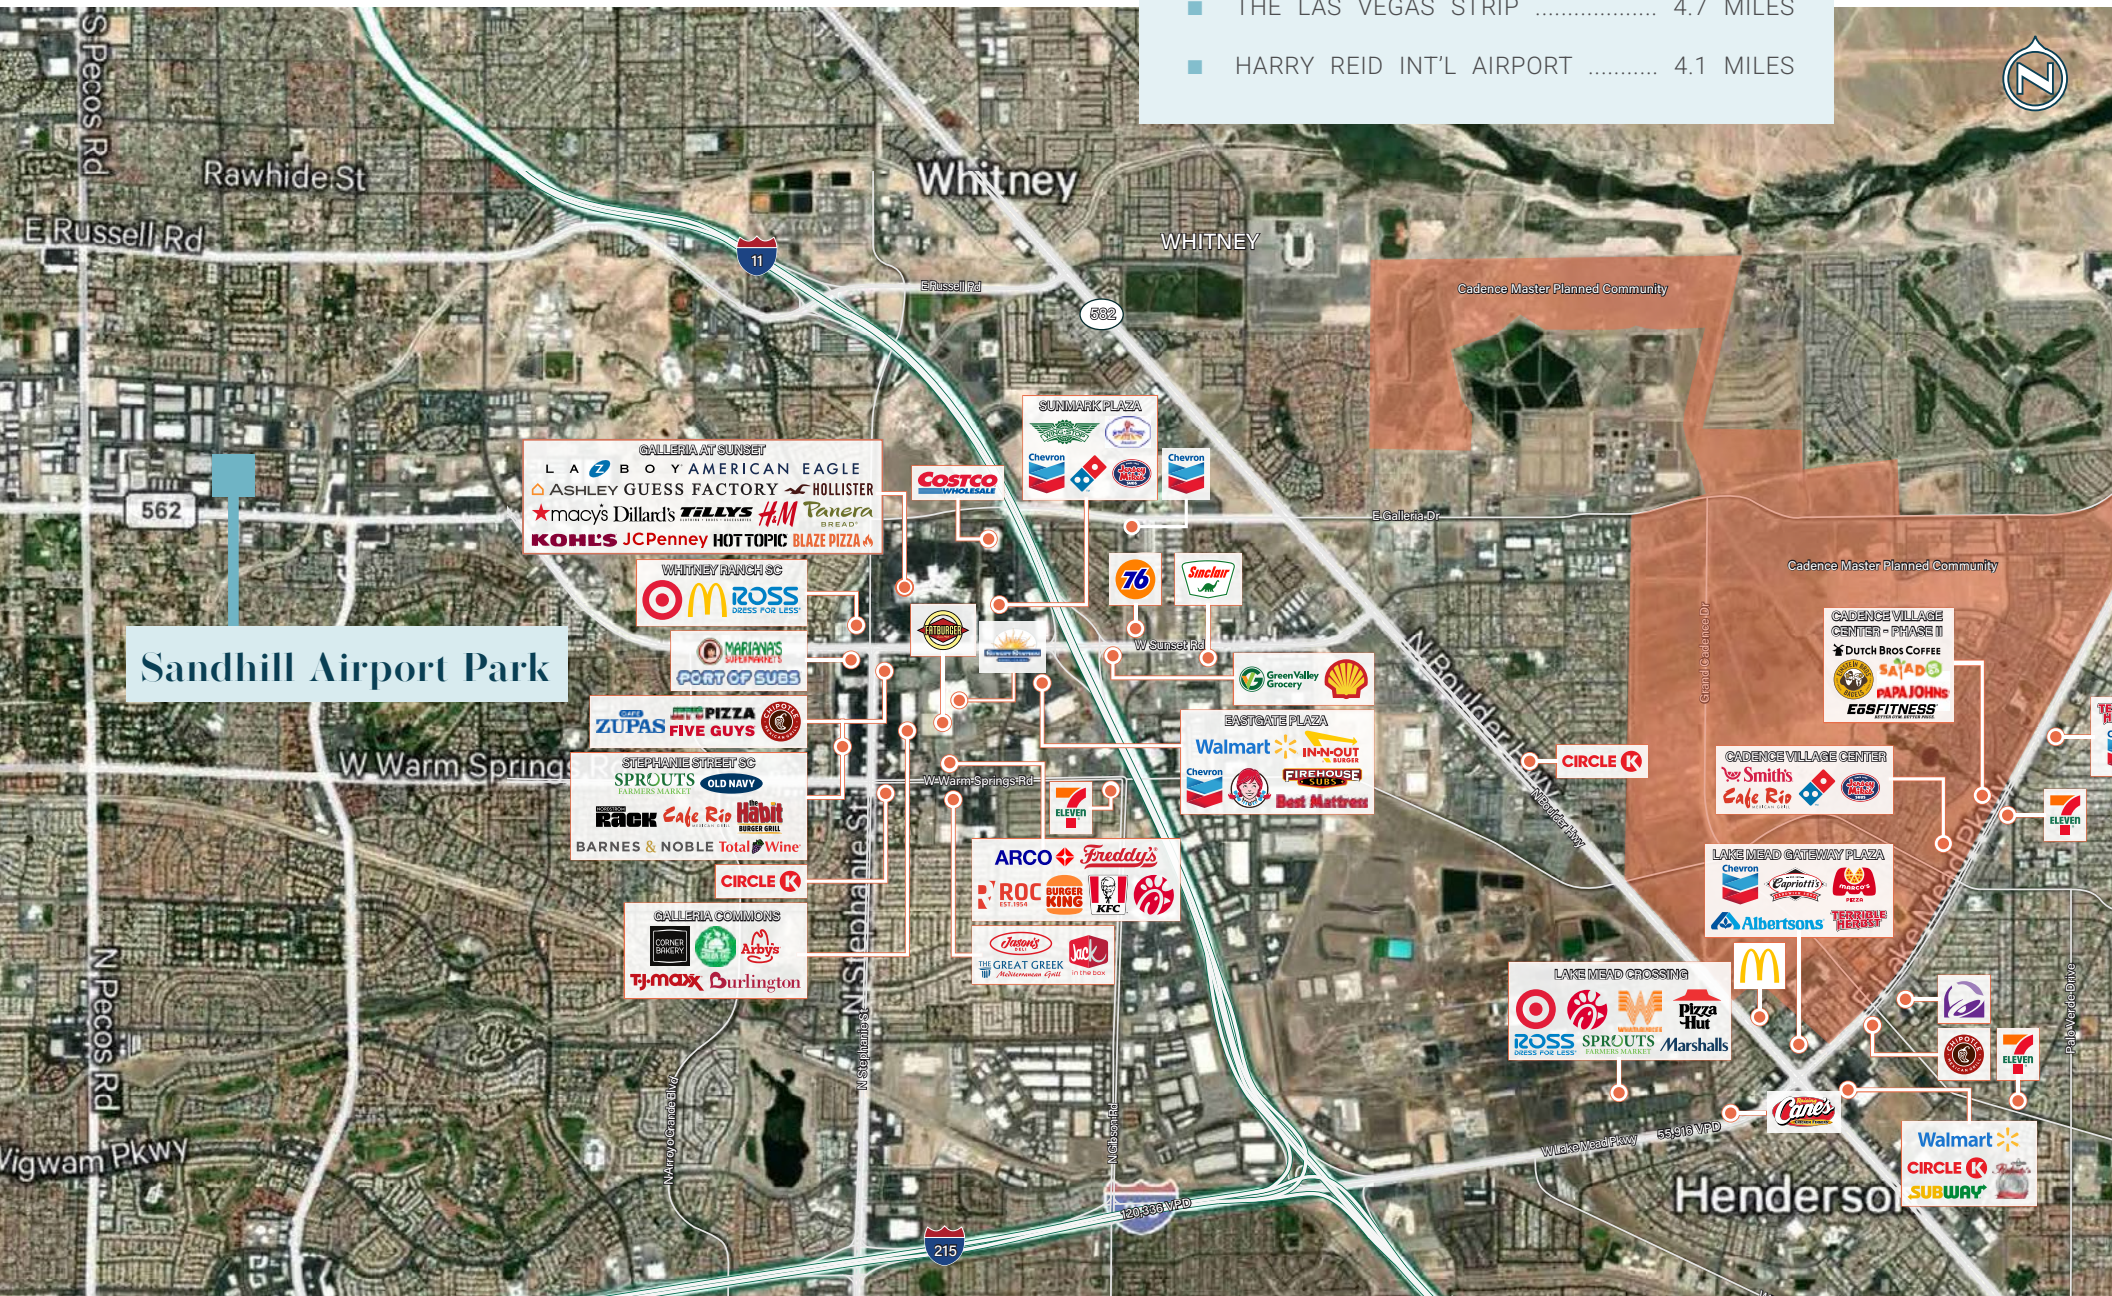

Sandhill Airport Park



C O N T A C T U S

ALEX STANISIC, SIOR

First Vice President

+1 702 369 4874

alex.stanisic@cbre.com

Lic. # S.0179950

KYLE KIRCHMEIER

Senior Associate

+1 702 369 4862

first.lastname@cbre.com

Lic. # S.0197013

© 2026 CBRE, Inc. All rights reserved. This information has been obtained from sources believed reliable but has not been verified for accuracy or completeness. You should conduct a careful, independent investigation of the property and verify all information. Any reliance on this information is solely at your own risk. CBRE and the CBRE logo are service marks of CBRE, Inc. All other marks displayed on this document are the property of their respective owners, and the use of such logos does not imply any affiliation with or endorsement of CBRE. Photos herein are the property of their respective owners. Use of these images without the express written consent of the owner is prohibited.

CBRE