



CROWN OFFICE VILLAGE

1395-1475 E. 12 Mile – Madison Heights, Michigan



OFFICE / MEDICAL SPACE FOR LEASE

- 2,830 – 4,644 Square Feet Available
- Beautiful Park Setting
- Professionally Managed
- Conveniently Located Minutes From I-75 and I-696
- Abundant Parking
- Individual Suite Entrances

FOR LEASE :
UP TO 4,644 SQUARE FEET

CROWN OFFICE VILLAGE
MADISON HEIGHTS, MICHIGAN

FOR LEASE:

Suite 1421: 4,206 SF

Suite 1461: 2,830 SF

Suite 1471: 4,644 SF



For more information, please contact:

SCOTT MARCUS


Office: 248.645.2600

Cell: 248.730.2227

Marcus@RSMDevelopment.com

RSM DEVELOPMENT
& MANAGEMENT



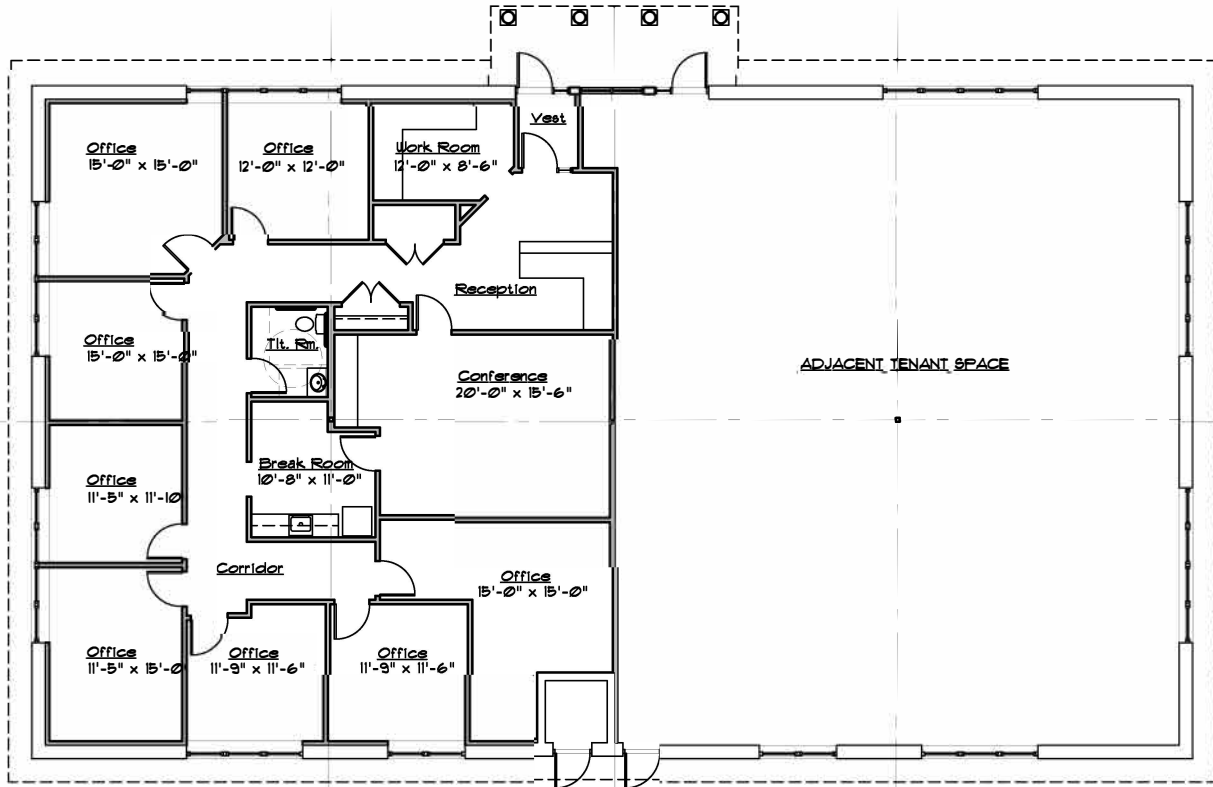


EXISTING SUITE FLOOR PLAN
SCALE: 1/16" = 1'-0"

2,830 S.F.
11-8-18



CROWN OFFICE VILLAGE
BUILDING "K"
1461 12 MILE ROAD
MADISON HEIGHTS, MI

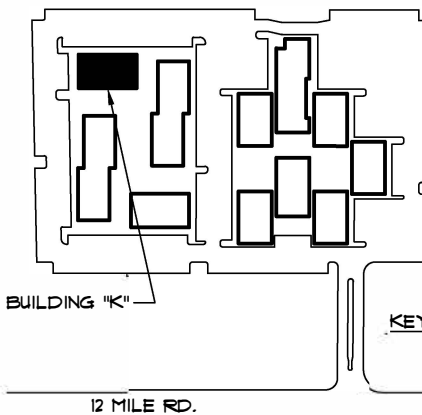


RSM DEVELOPMENT & MANAGEMENT
(248) 645-2600
FAX: (248) 644-2801
P.O. BOX 2079
BLOOMFIELD HILLS, MI



Dorchen/Martin Associates, Inc.
Architects/Planners

29895 Greenfield Rd., Suite 107
Southfield, Michigan 48076
(248) 557-1062
Fax: (248) 557-1231




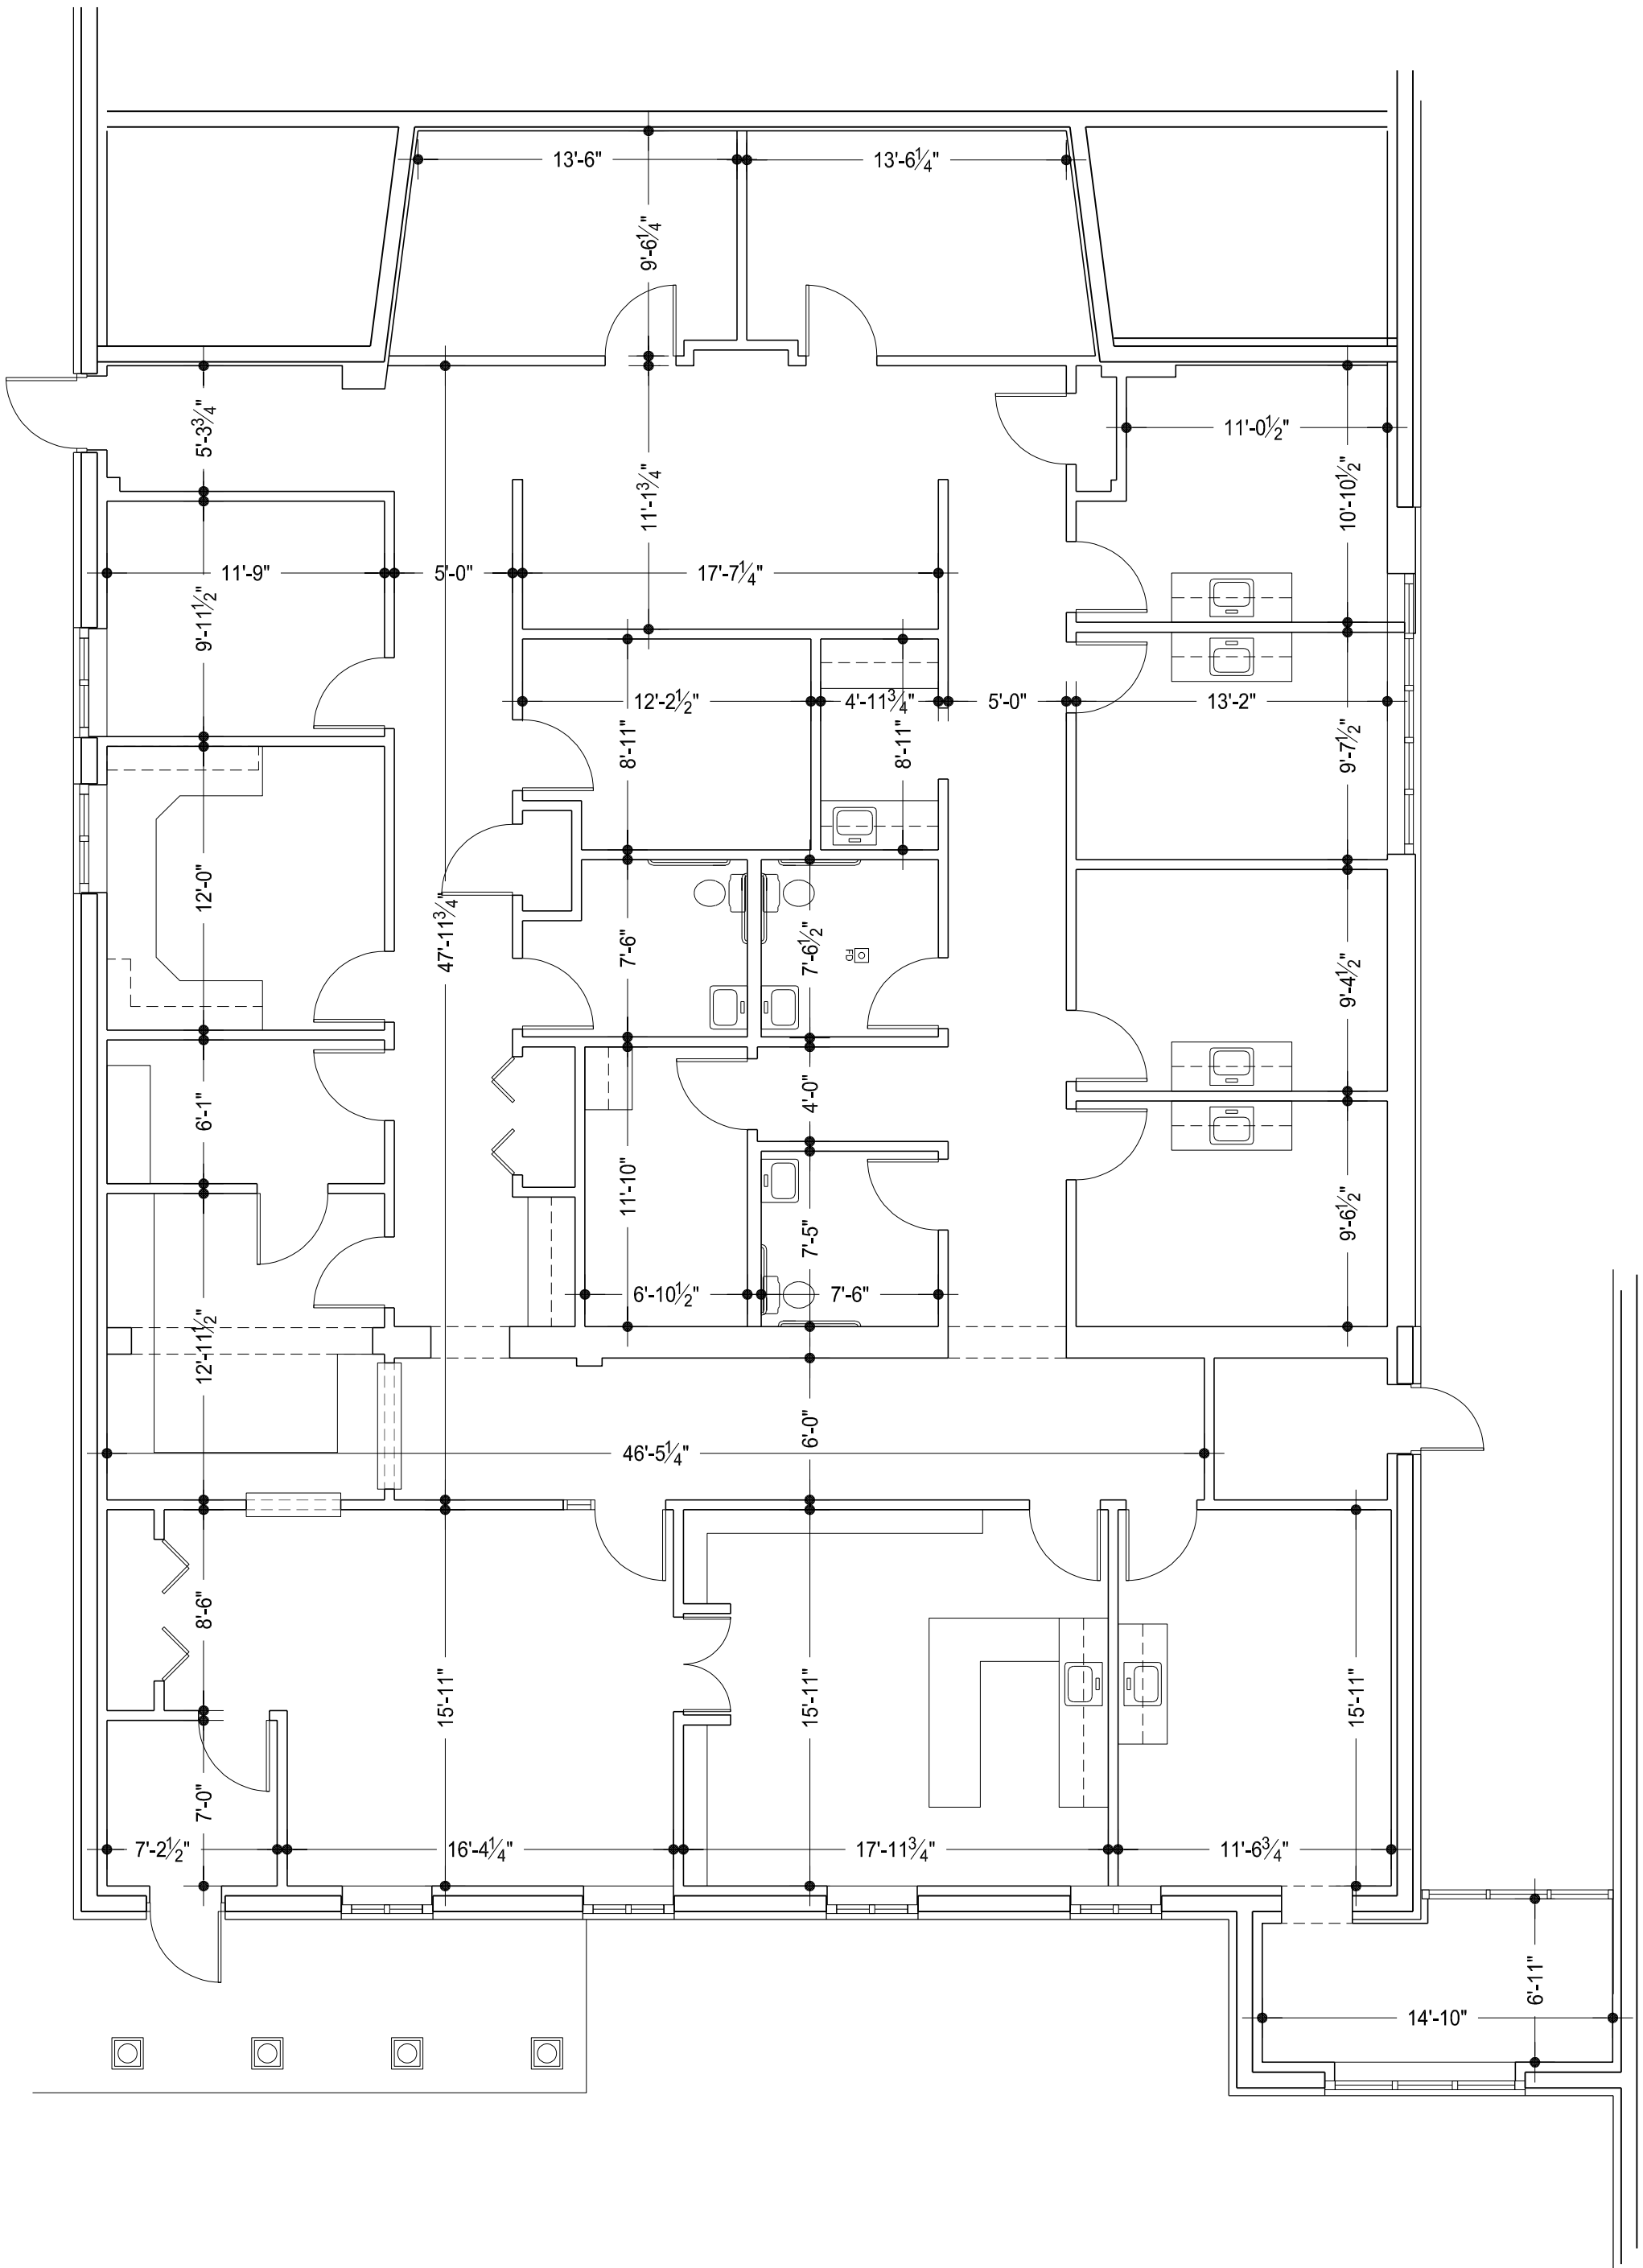


1421 E. 12 MILE MADISON HGTS.

12-15-2023

4,206 S.F.


N.T.S.

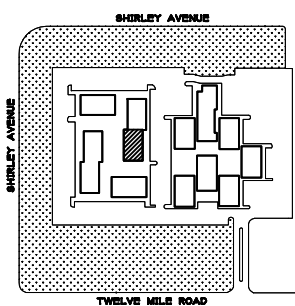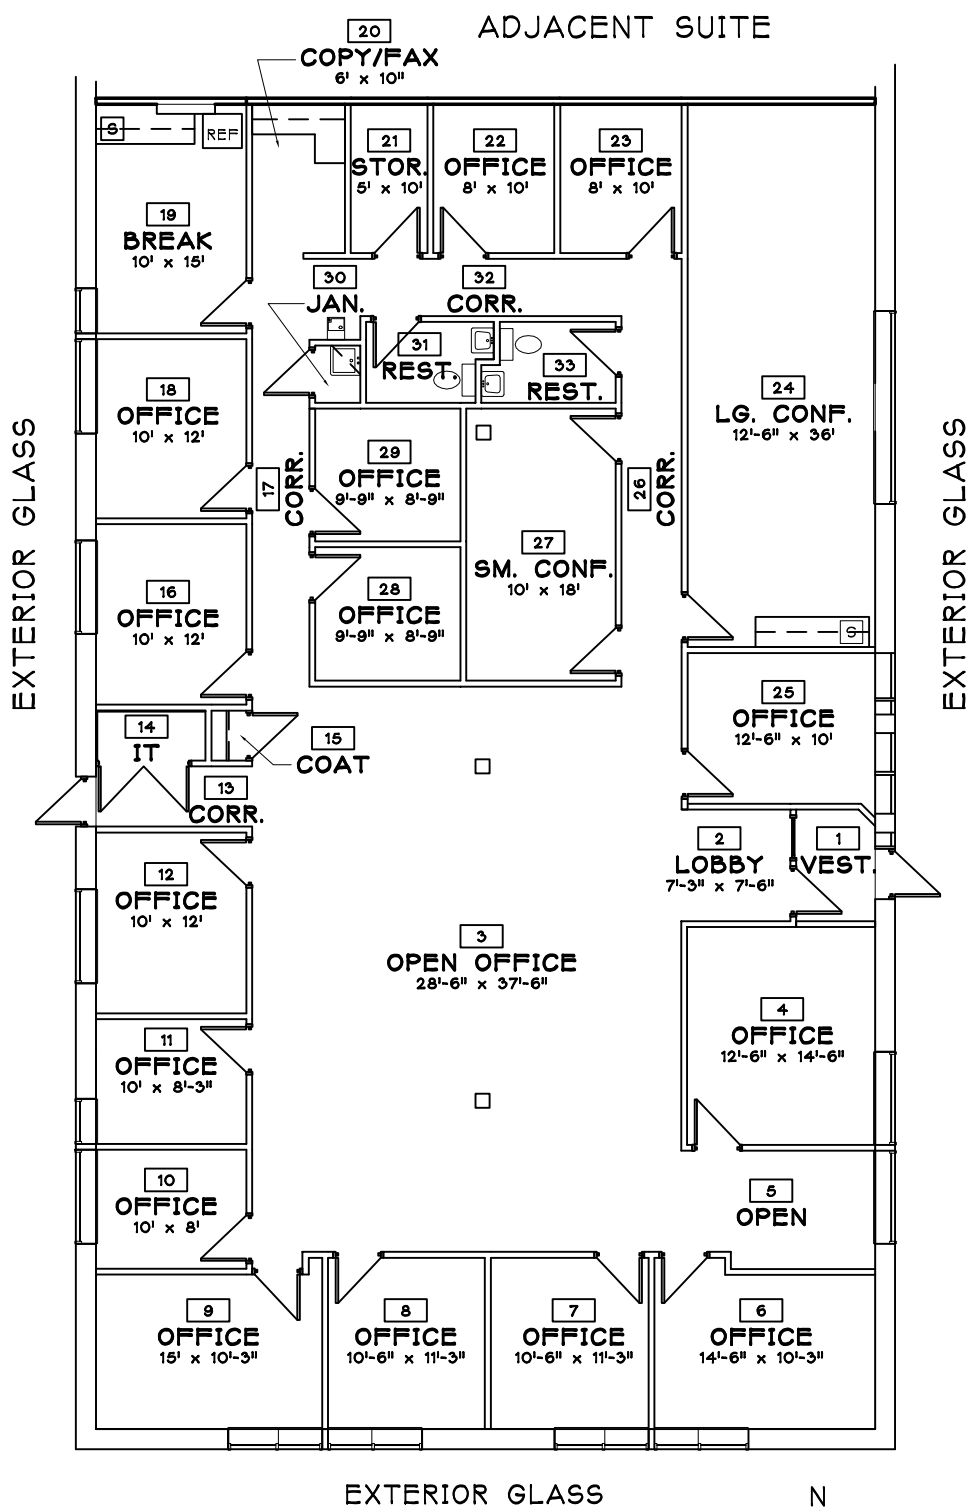

SITE PLAN
NOT TO SCALE

RSM DEVELOPMENT & MANAGEMENT
 (248) 645-2600 PHONE
 (248) 644-2801 FAX
 P.O. BOX 772
 BLOOMFIELD HILLS, MI

EXISTING CONDITIONS
SUITE 1471
 CROWN OFFICE VILLAGE
 BUILDING H
 1471 E 12 MILE ROAD
 MADISON HEIGHTS, MI
 4,644 RSF
 08-18-09

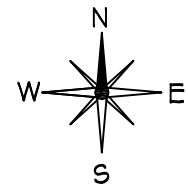

NOT TO SCALE

DAVIS & DAVIS
 INTERIOR DESIGN
 30500 NORTHWESTERN HWY. SUITE 311
 FARMINGTON HILLS, MI 48334
 PHONE (248) 855-7040 FAX (248) 855-7744
 WWW.DAVISINTERIORDESIGN.COM