


SCHEDULE 1 TO EXHIBIT "E"  
 APPROVED PRELIMINARY FLOOR PLAN

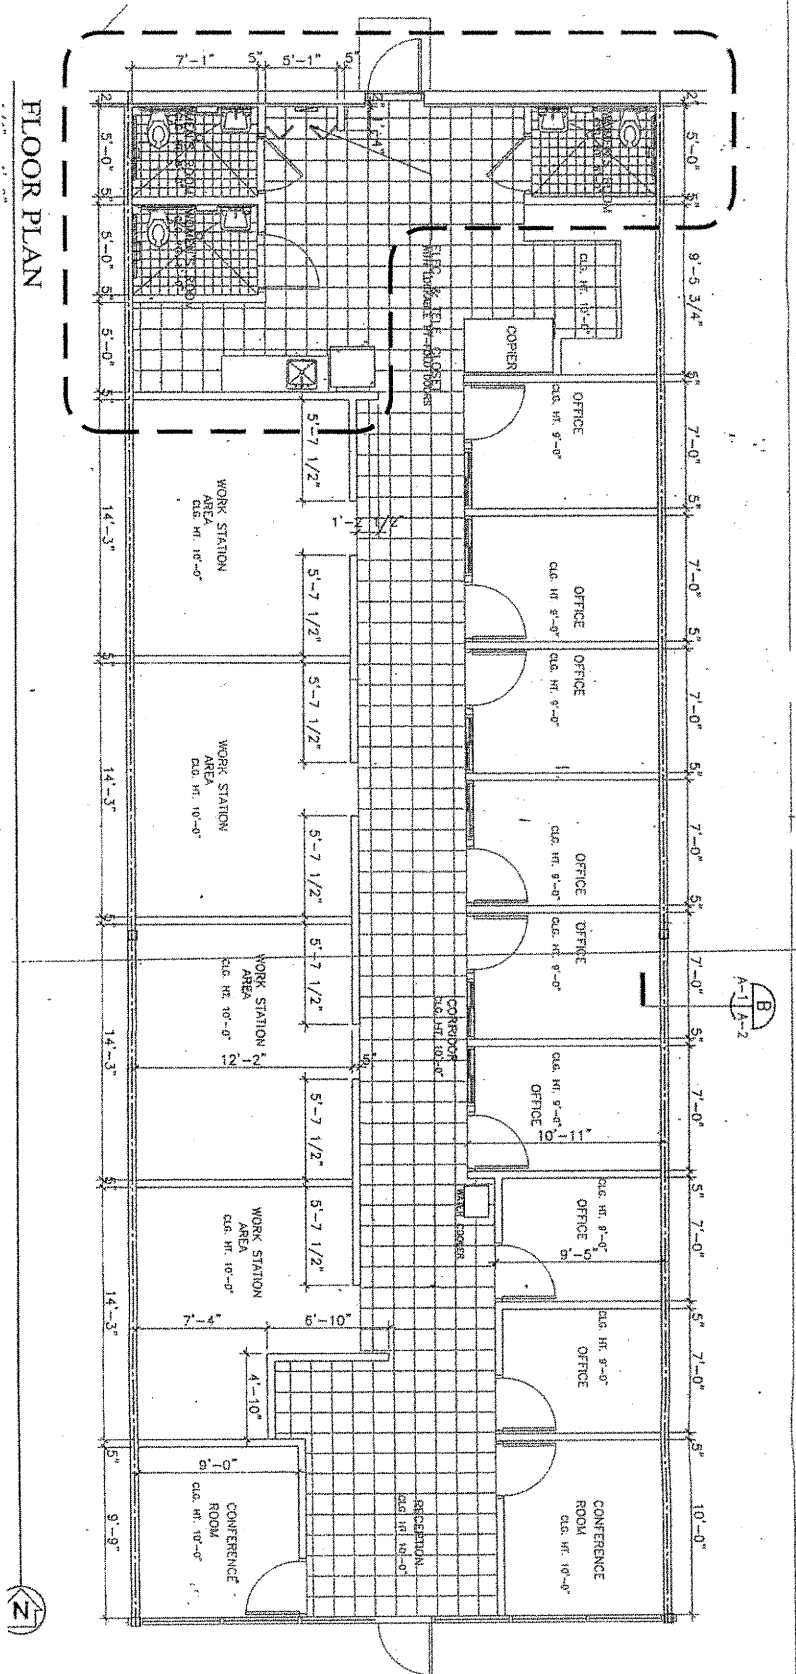

FLOOR PLAN