



DWG: F:\2022\01501-02000\022-01894\40-Design\Exhibits\C_EDE Commercial C_02201894_EAP3.dwg
 DATE: Jan 24, 2024 4:28pm
 XREFS: V_XTOPO_02201894 C_XBASE_02201894 C_PBASE_CDG_02201894
 USER: epotter
 C_PBASE2_CDG_02201894 200224 Base V_XTOPO_2_02201894

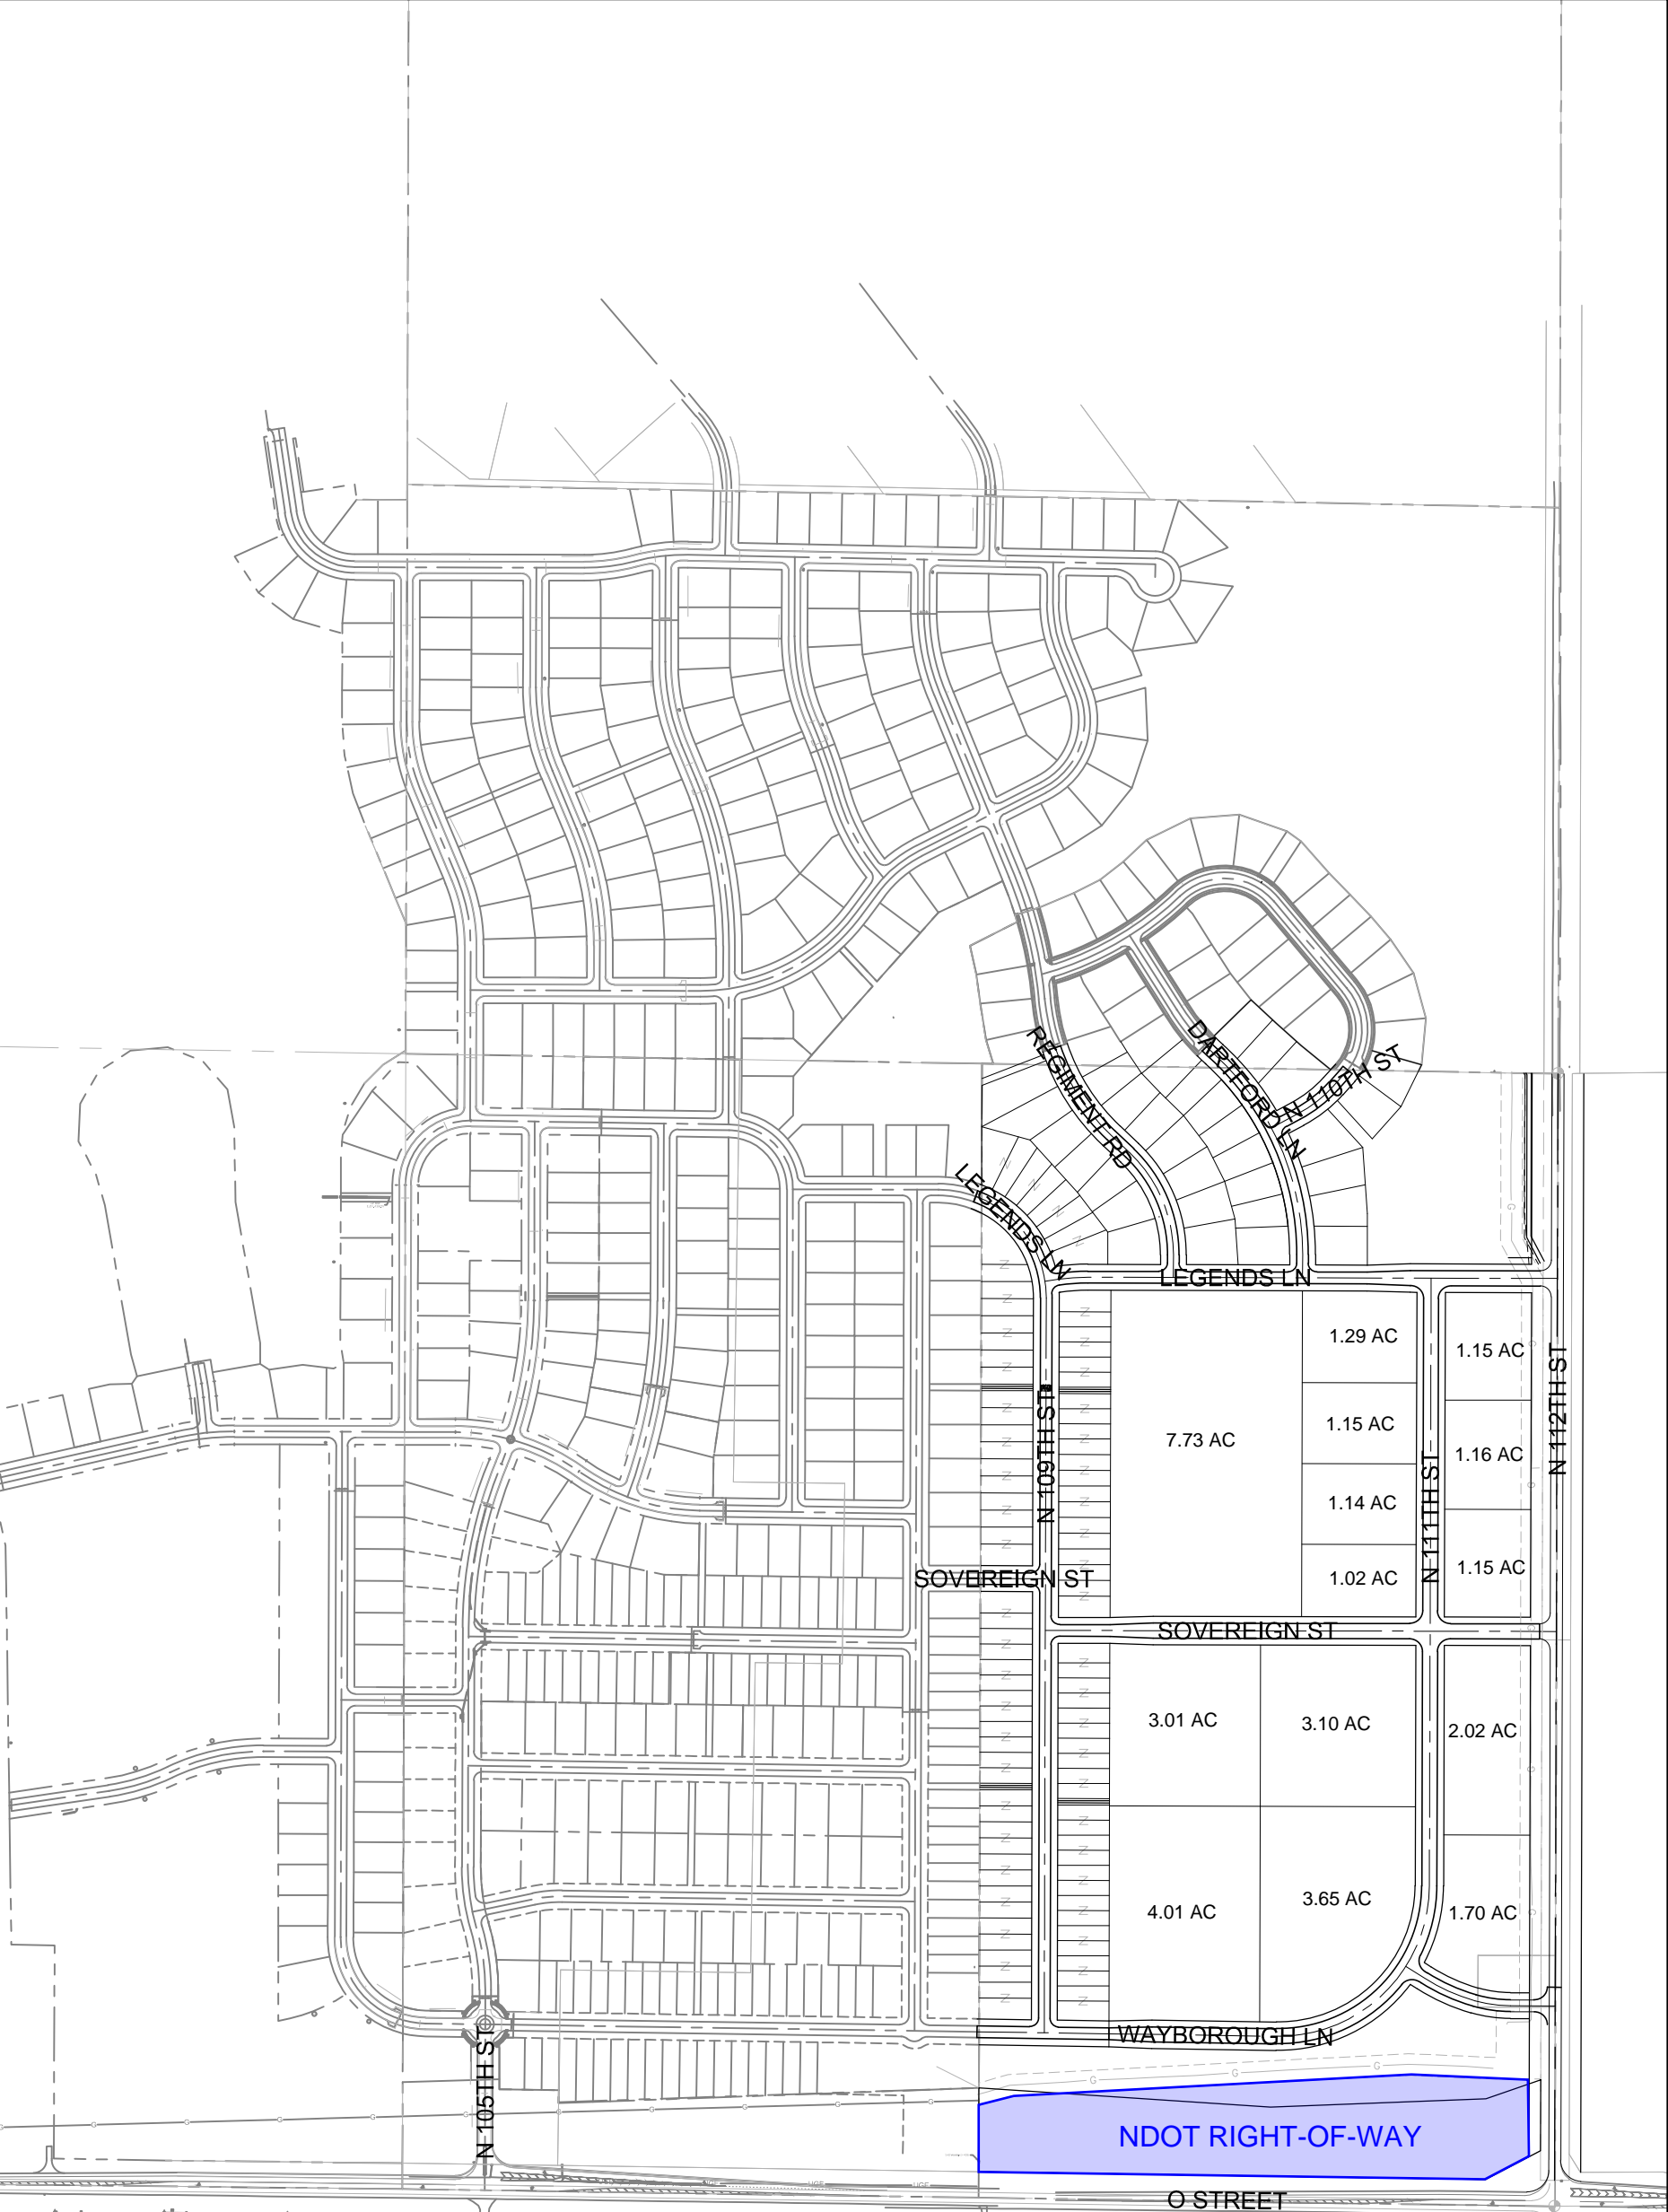

PROJECT NO: 022-01894
 DRAWN BY: EAP
 DATE: 1/24/2024

EAST DOMINION ESTATES

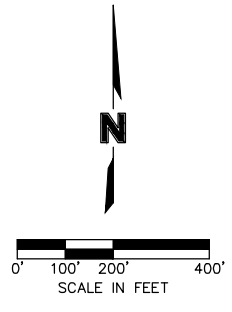

601 P Street, Suite 200
 P.O. Box 84608
 Lincoln, NE 68508
 TEL 402.474.6311

EXHIBIT
 2