


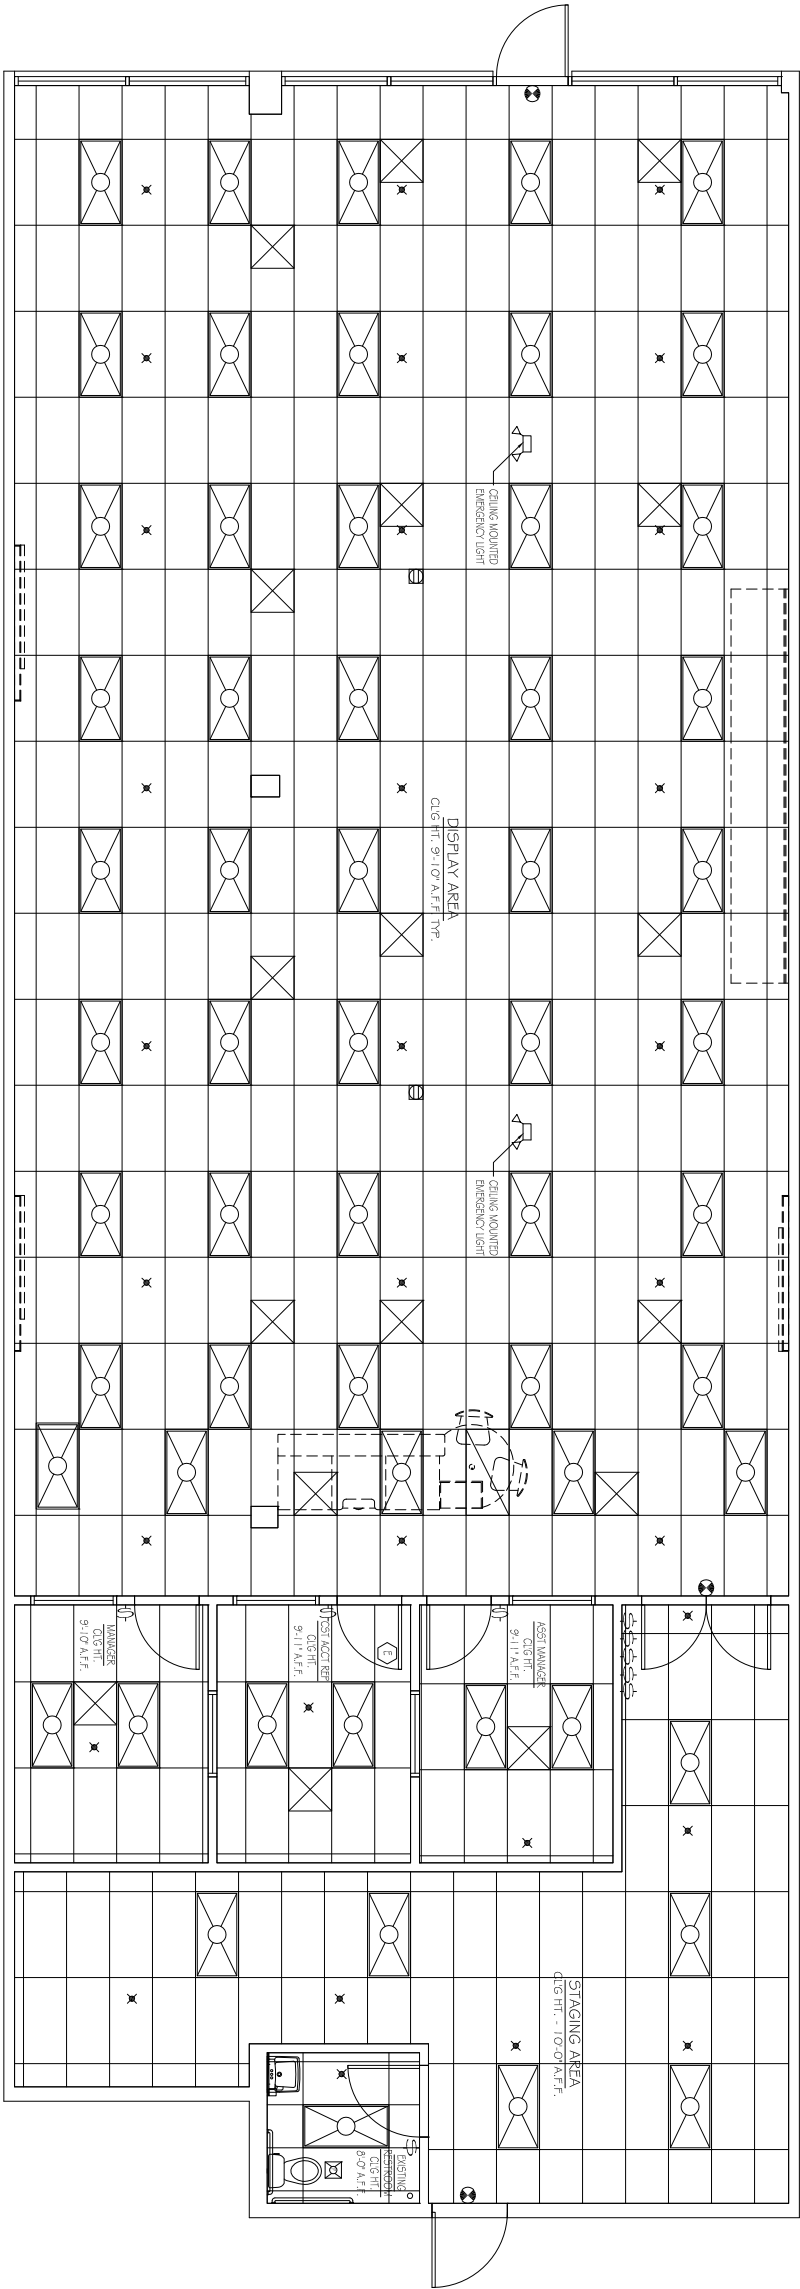

1 REFLECTED CEILING PLAN

LIGHTING LEGEND

- = EXISTING 2x4, 4-TUBE (T8) FLUORESCENT RECESSED LIGHTING FIXTURE – TO REMAIN
- = EXISTING 2x4, 4-TUBE (T8) FLUORESCENT RECESSED LIGHTING FIXTURE – TO BE RELOCATED AS SHOWN
- = EXISTING 2x2, 4-TUBE (T8) FLUORESCENT RECESSED LIGHTING FIXTURE – TO BE RELOCATED AS SHOWN
- = EXHAUST FAN
- = HVAC DIFFUSER
- = HVAC RETURN-AIR
- = EXISTING 4' L., 2-TUBE (T8) STRIP FLUORESCENT SUSPENDED FIXTURE – TO REMAIN
- = CLG. MOUNTED INCANDESCENT LIGHT FIXTURE
- = ILLUMINATED EXIT SIGN
- = EXIST'G. EMERGENCY LIGHT FIXTURE, W/ BATTERY BACKUP – G.C. TO FIELD VERIFY LOCATION AND CONDITION. RELOCATE EXIST'G. IF NECESSARY AND/OR INSTALL NEW AS REQUIRED BY CODE OR AS DIRECTED BY FIRE MARSHALL.
- = NEW EMERGENCY LIGHT FIXTURE, W/ BATTERY BACKUP – G.C. TO VERIFY LOCATION AS REQUIRED BY CODE OR AS DIRECTED BY FIRE MARSHALL.
- = SINGLE POLE LIGHT SWITCH
- = NIGHT LIGHT – TO BE HOT WIRED DIRECT FROM ELECTRICAL PANEL
- = POWER POLES

NOTE:
ALL LIGHT FIXTURES ARE PROVIDED BY
RAC UNLESS NOTED OTHERWISE

EXISTING T8 LIGHT FIXTURES
TO REMAIN UNLESS NOTED
OTHERWISE