



1

LEVEL 1 - EXISTING PLAN

1/16" = 1'-0"

0510152025




ISSUE DATE: 10.06.2025

This drawing has been prepared, in part, based upon information furnished by others. While this information is believed to be reliable, the architect assumes no responsibility for the accuracy of the base building drawing or for any errors or omissions that may have been incorporated into it as a result of incorrect information provided to the architect. Those relying on this document are advised to obtain independent verification of its accuracy. The square footage information showing the above drawing is correct to the best of method studio's knowledge, and is based on interpretation of BOMA guidelines.

methodstudio

360 west aspen avenue
salt lake city, utah 84101
801 532 4422

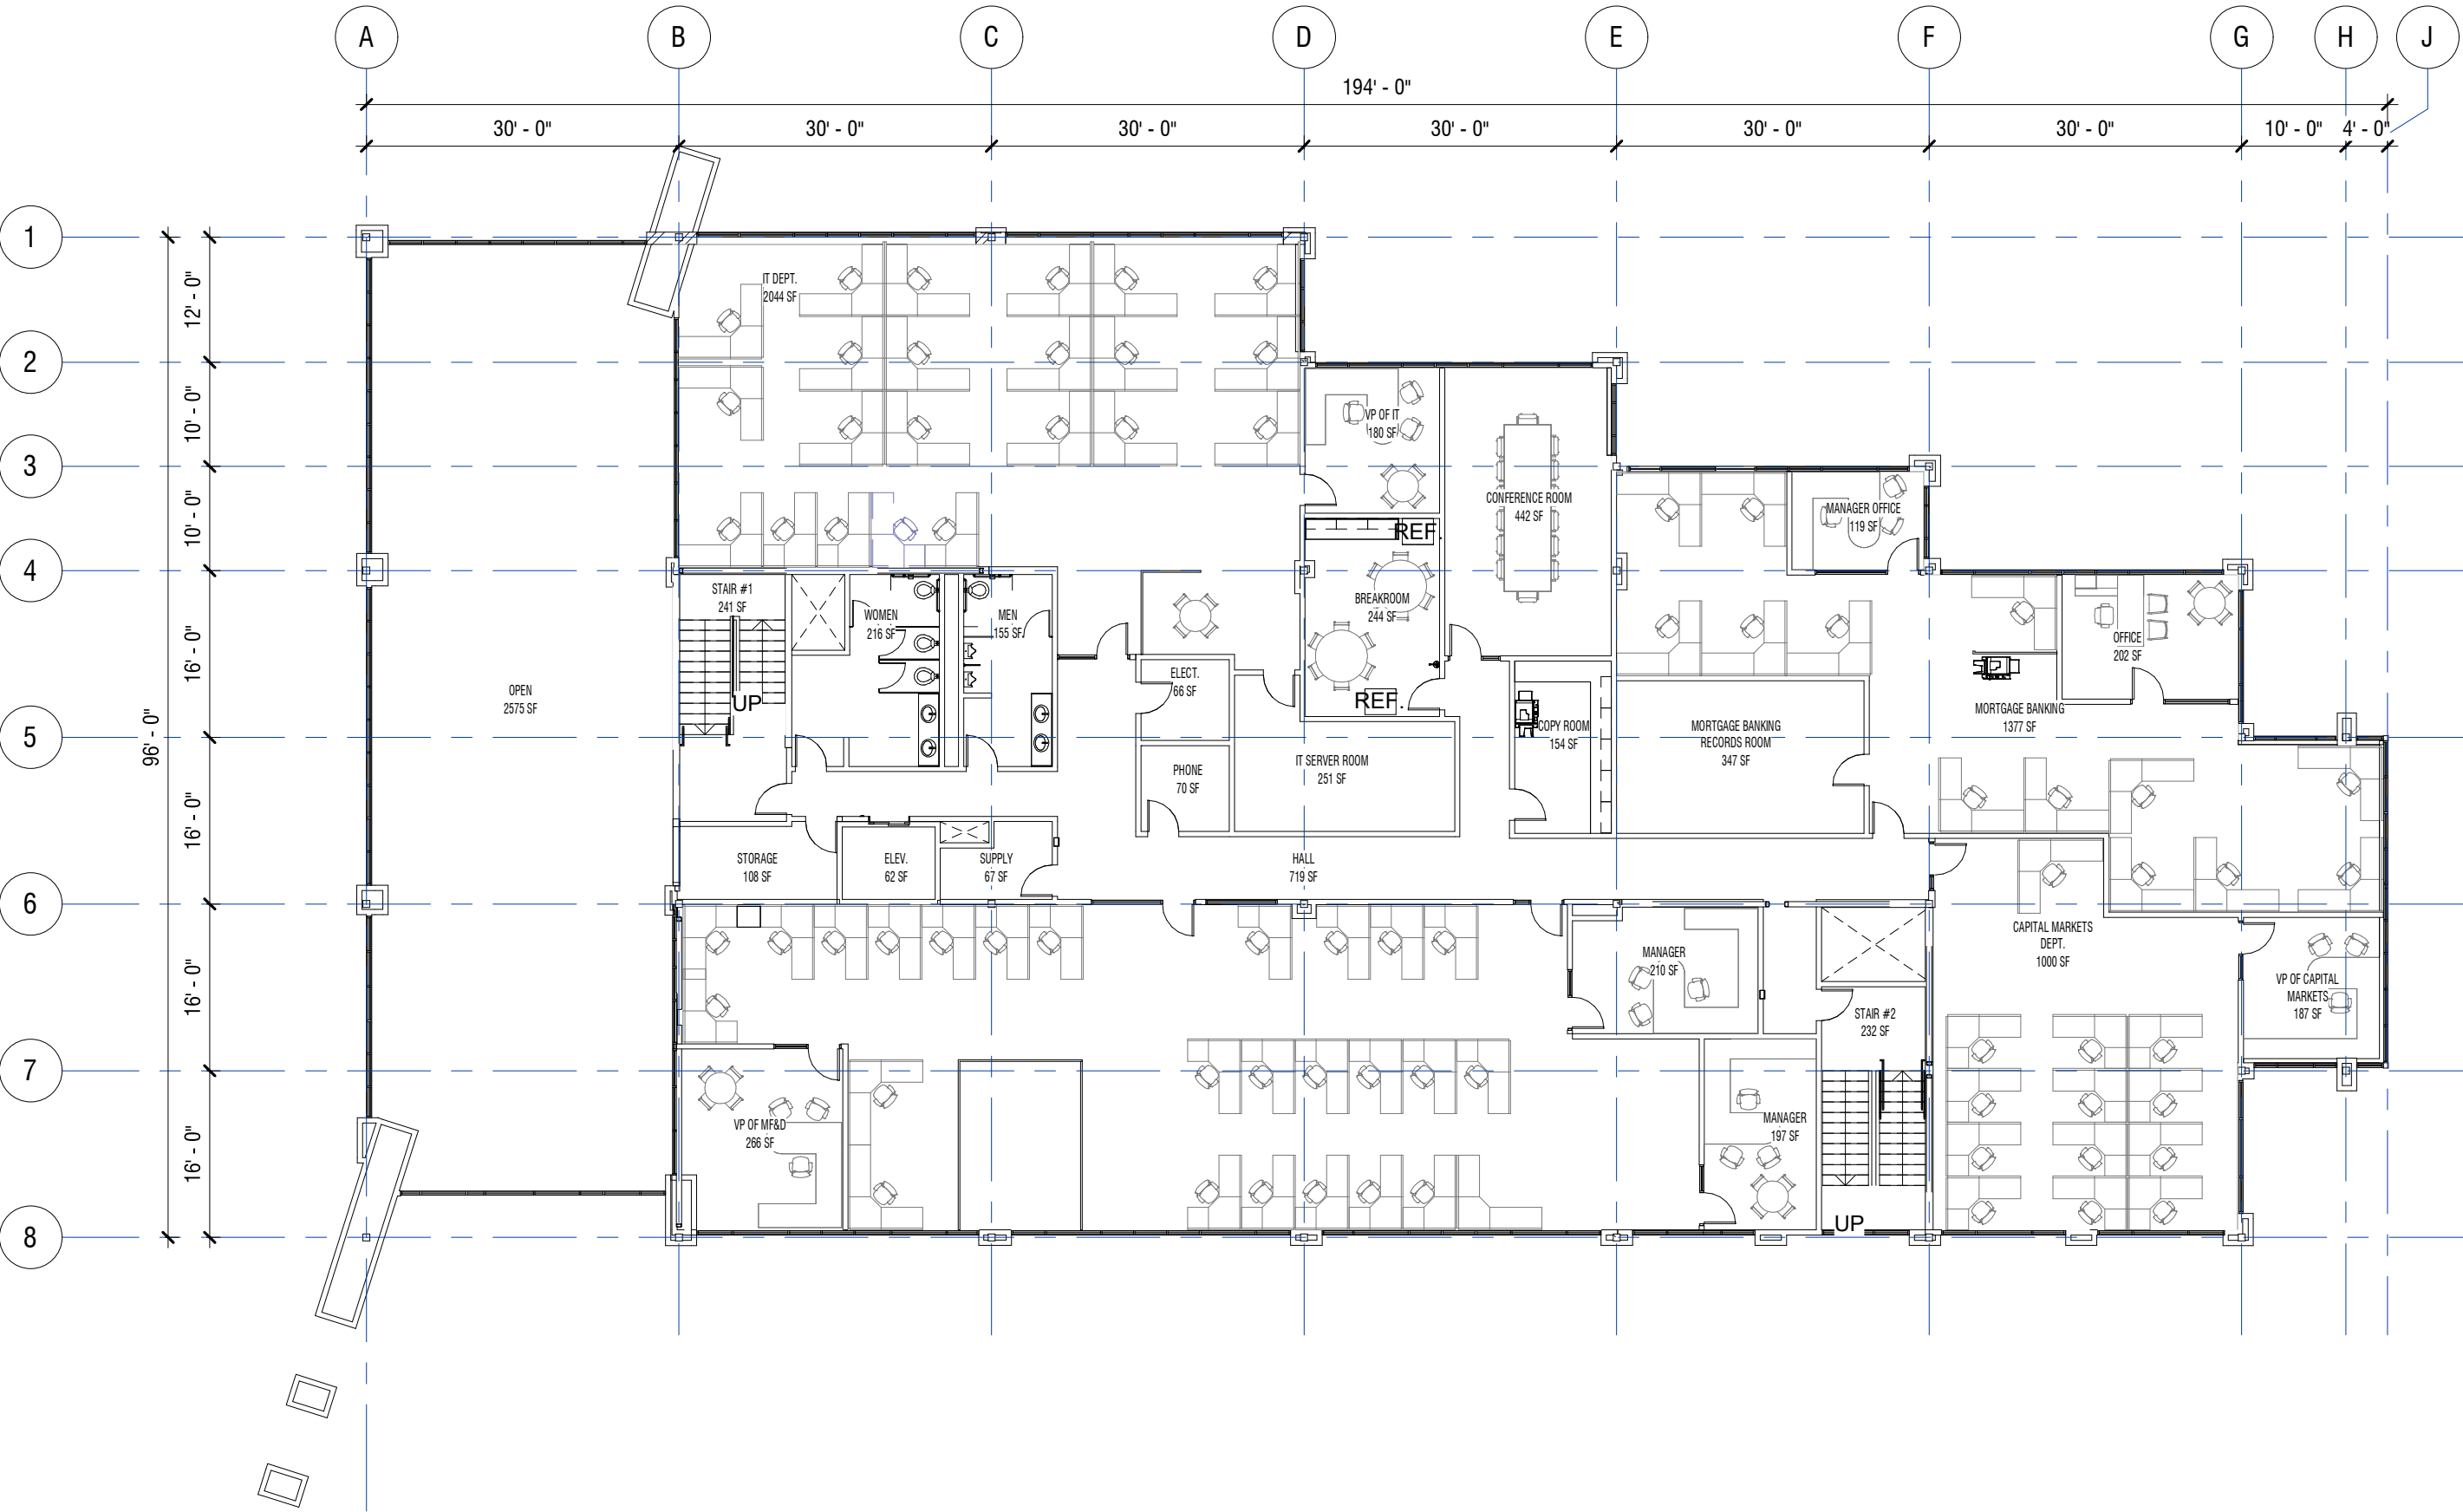

LEVEL 2 GROSS SQUARE FOOTAGE: 12,780 GSF

1 LEVEL 2 - EXISTING PLAN

1/16" = 1'-0"

0 5 10 15 20 25




ISSUE DATE: 10.06.2025

This drawing has been prepared, in part, based upon information furnished by others. While this information is believed to be reliable, the architect assumes no responsibility for the accuracy of the base building drawing or for any errors or omissions that may have been incorporated into it as a result of incorrect information provided to the architect. Those relying on this document are advised to obtain independent verification of its accuracy. The square footage information showing the above drawing is correct to the best of method studio's knowledge, and is based on interpretation of BOMA guidelines.

methodstudio

360 west aspen avenue
salt lake city, utah 84101
801 532 4422

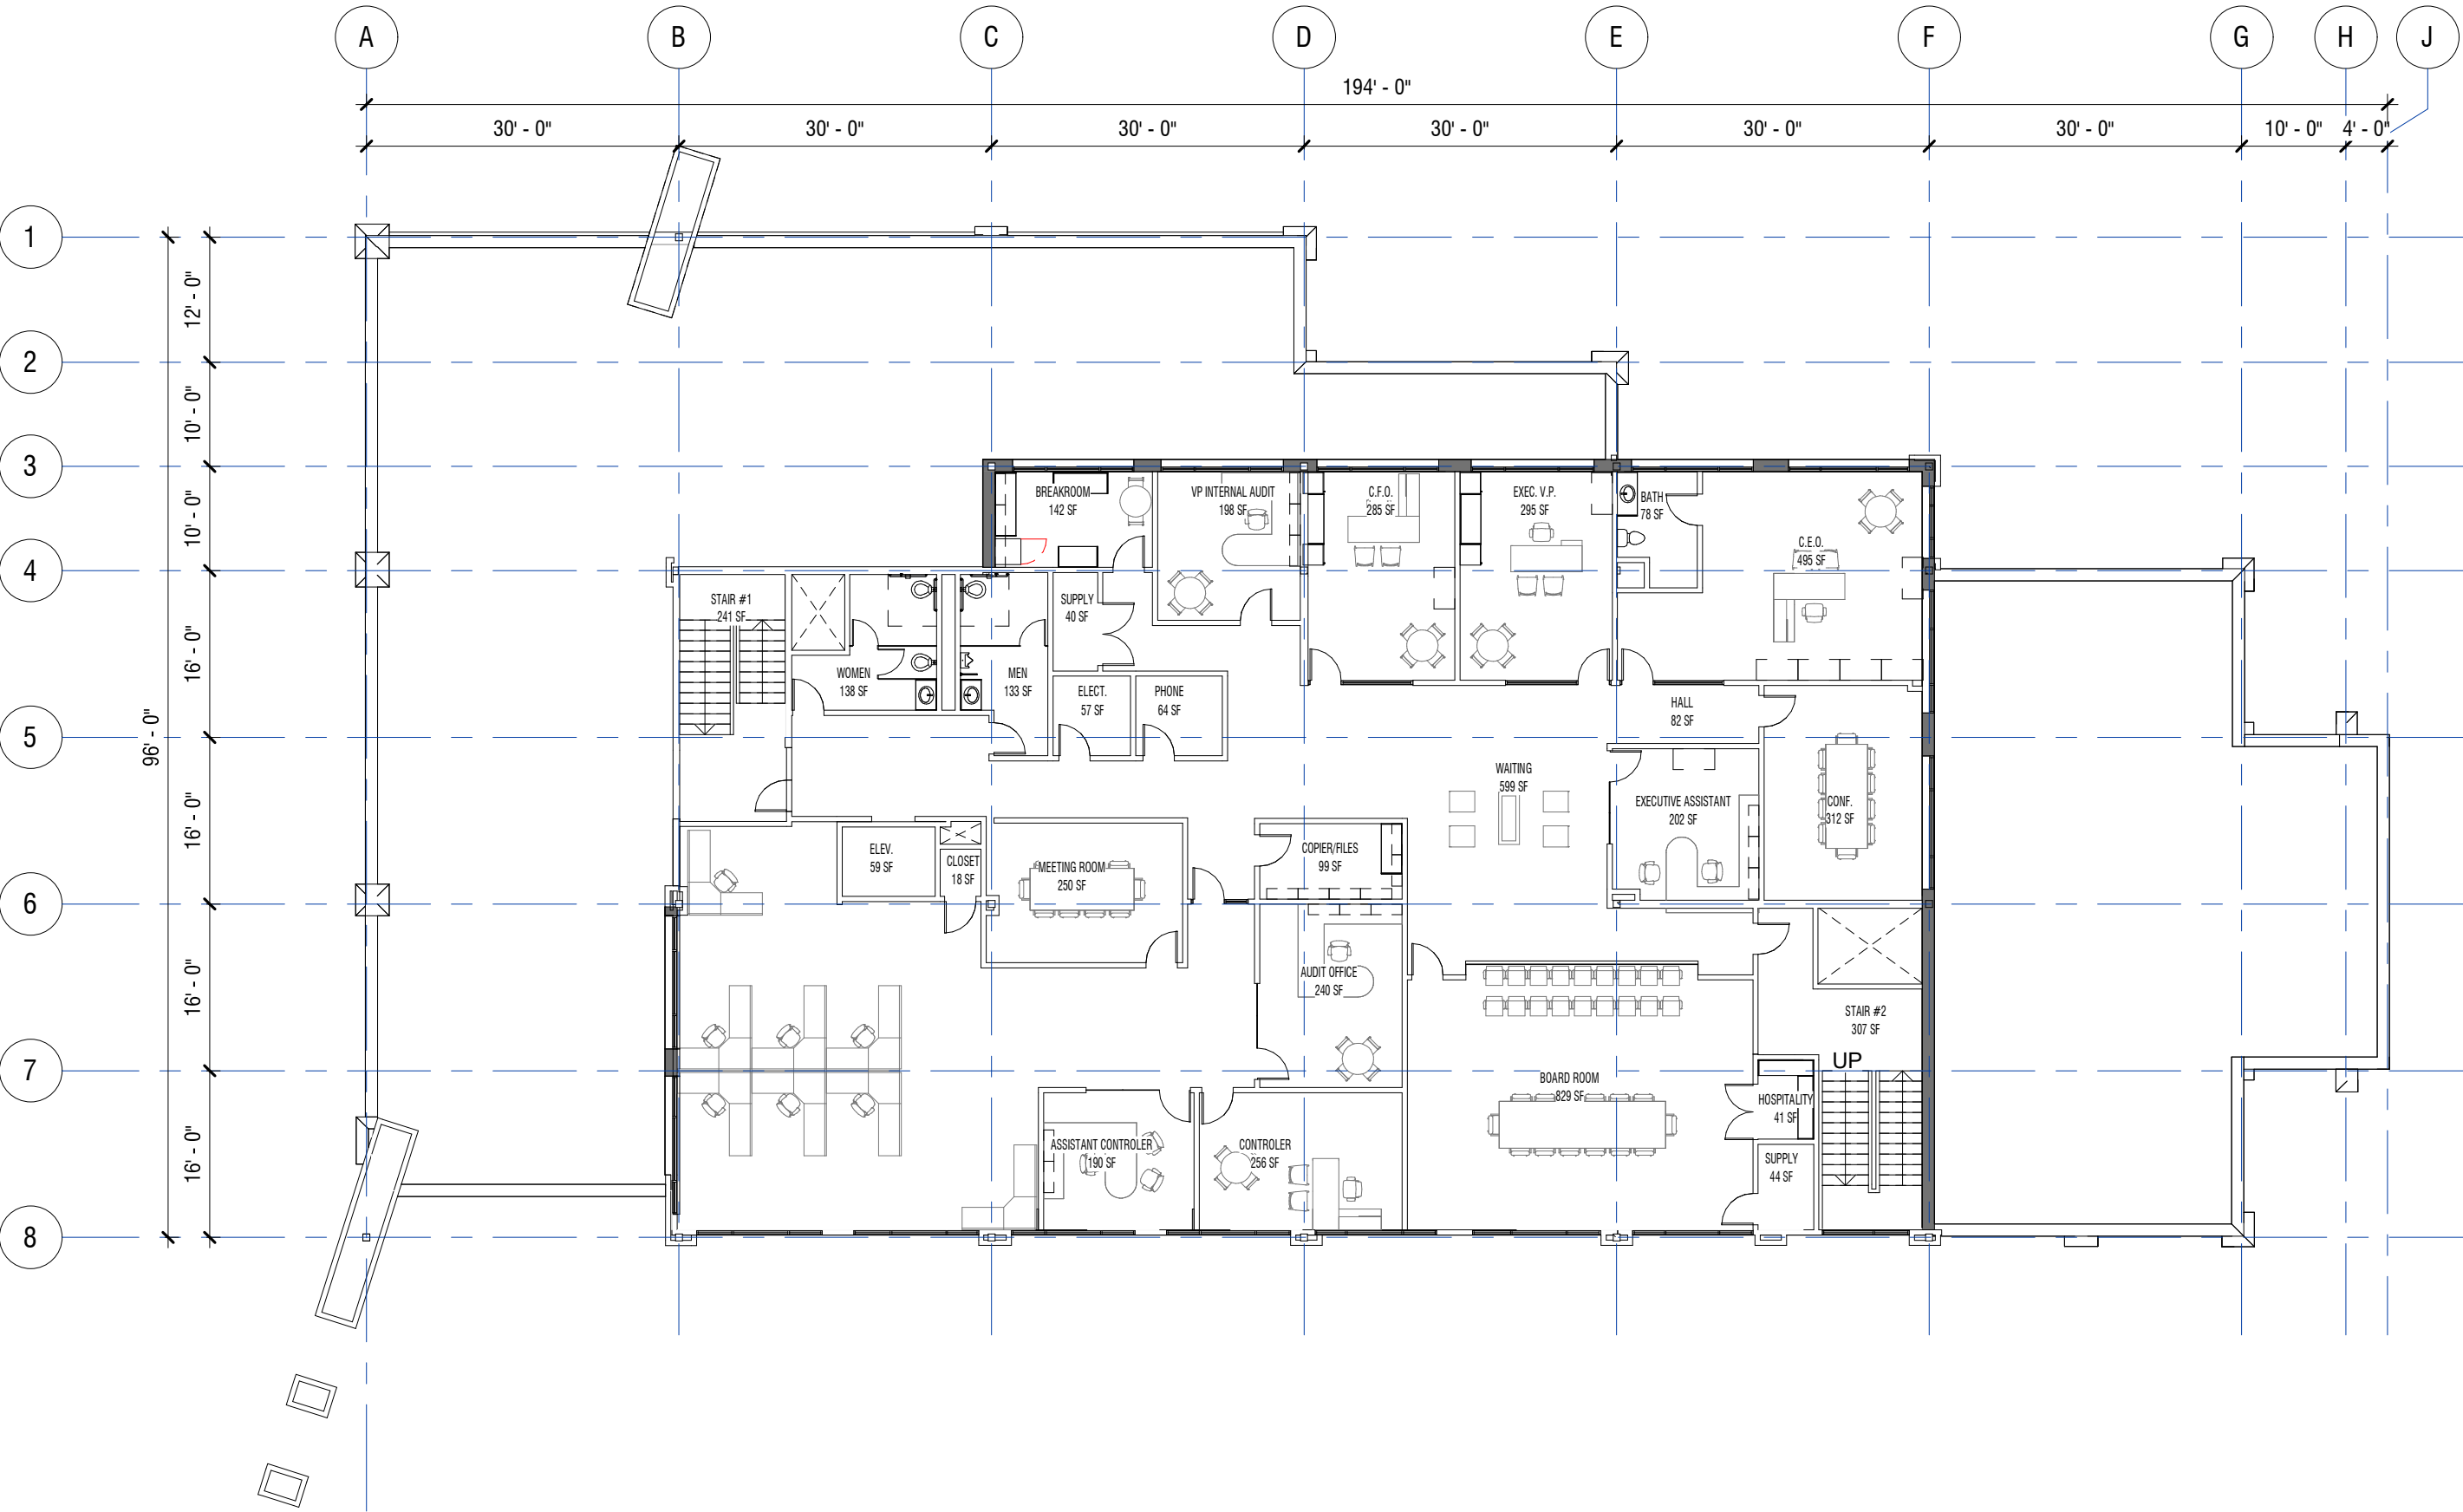

LEVEL 3 GROSS SQUARE FOOTAGE: 8,475 GSF

1

LEVEL 3 - EXISTING PLAN
1/16" = 1'-0"

0

5

10

15

20


25

NORTH

ISSUE DATE: 10.06.2025

This drawing has been prepared, in part, based upon information furnished by others. While this information is believed to be reliable, the architect assumes no responsibility for the accuracy of the base building drawing or for any errors or omissions that may have been incorporated into it as a result of incorrect information provided to the architect. Those relying on this document are advised to obtain independent verification of its accuracy. The square footage information showing the above drawing is correct to the best of method studio's knowledge, and is based on interpretation of BOMA guidelines.

methodstudio
360 west aspen avenue
salt lake city, utah 84101
801 532 4422

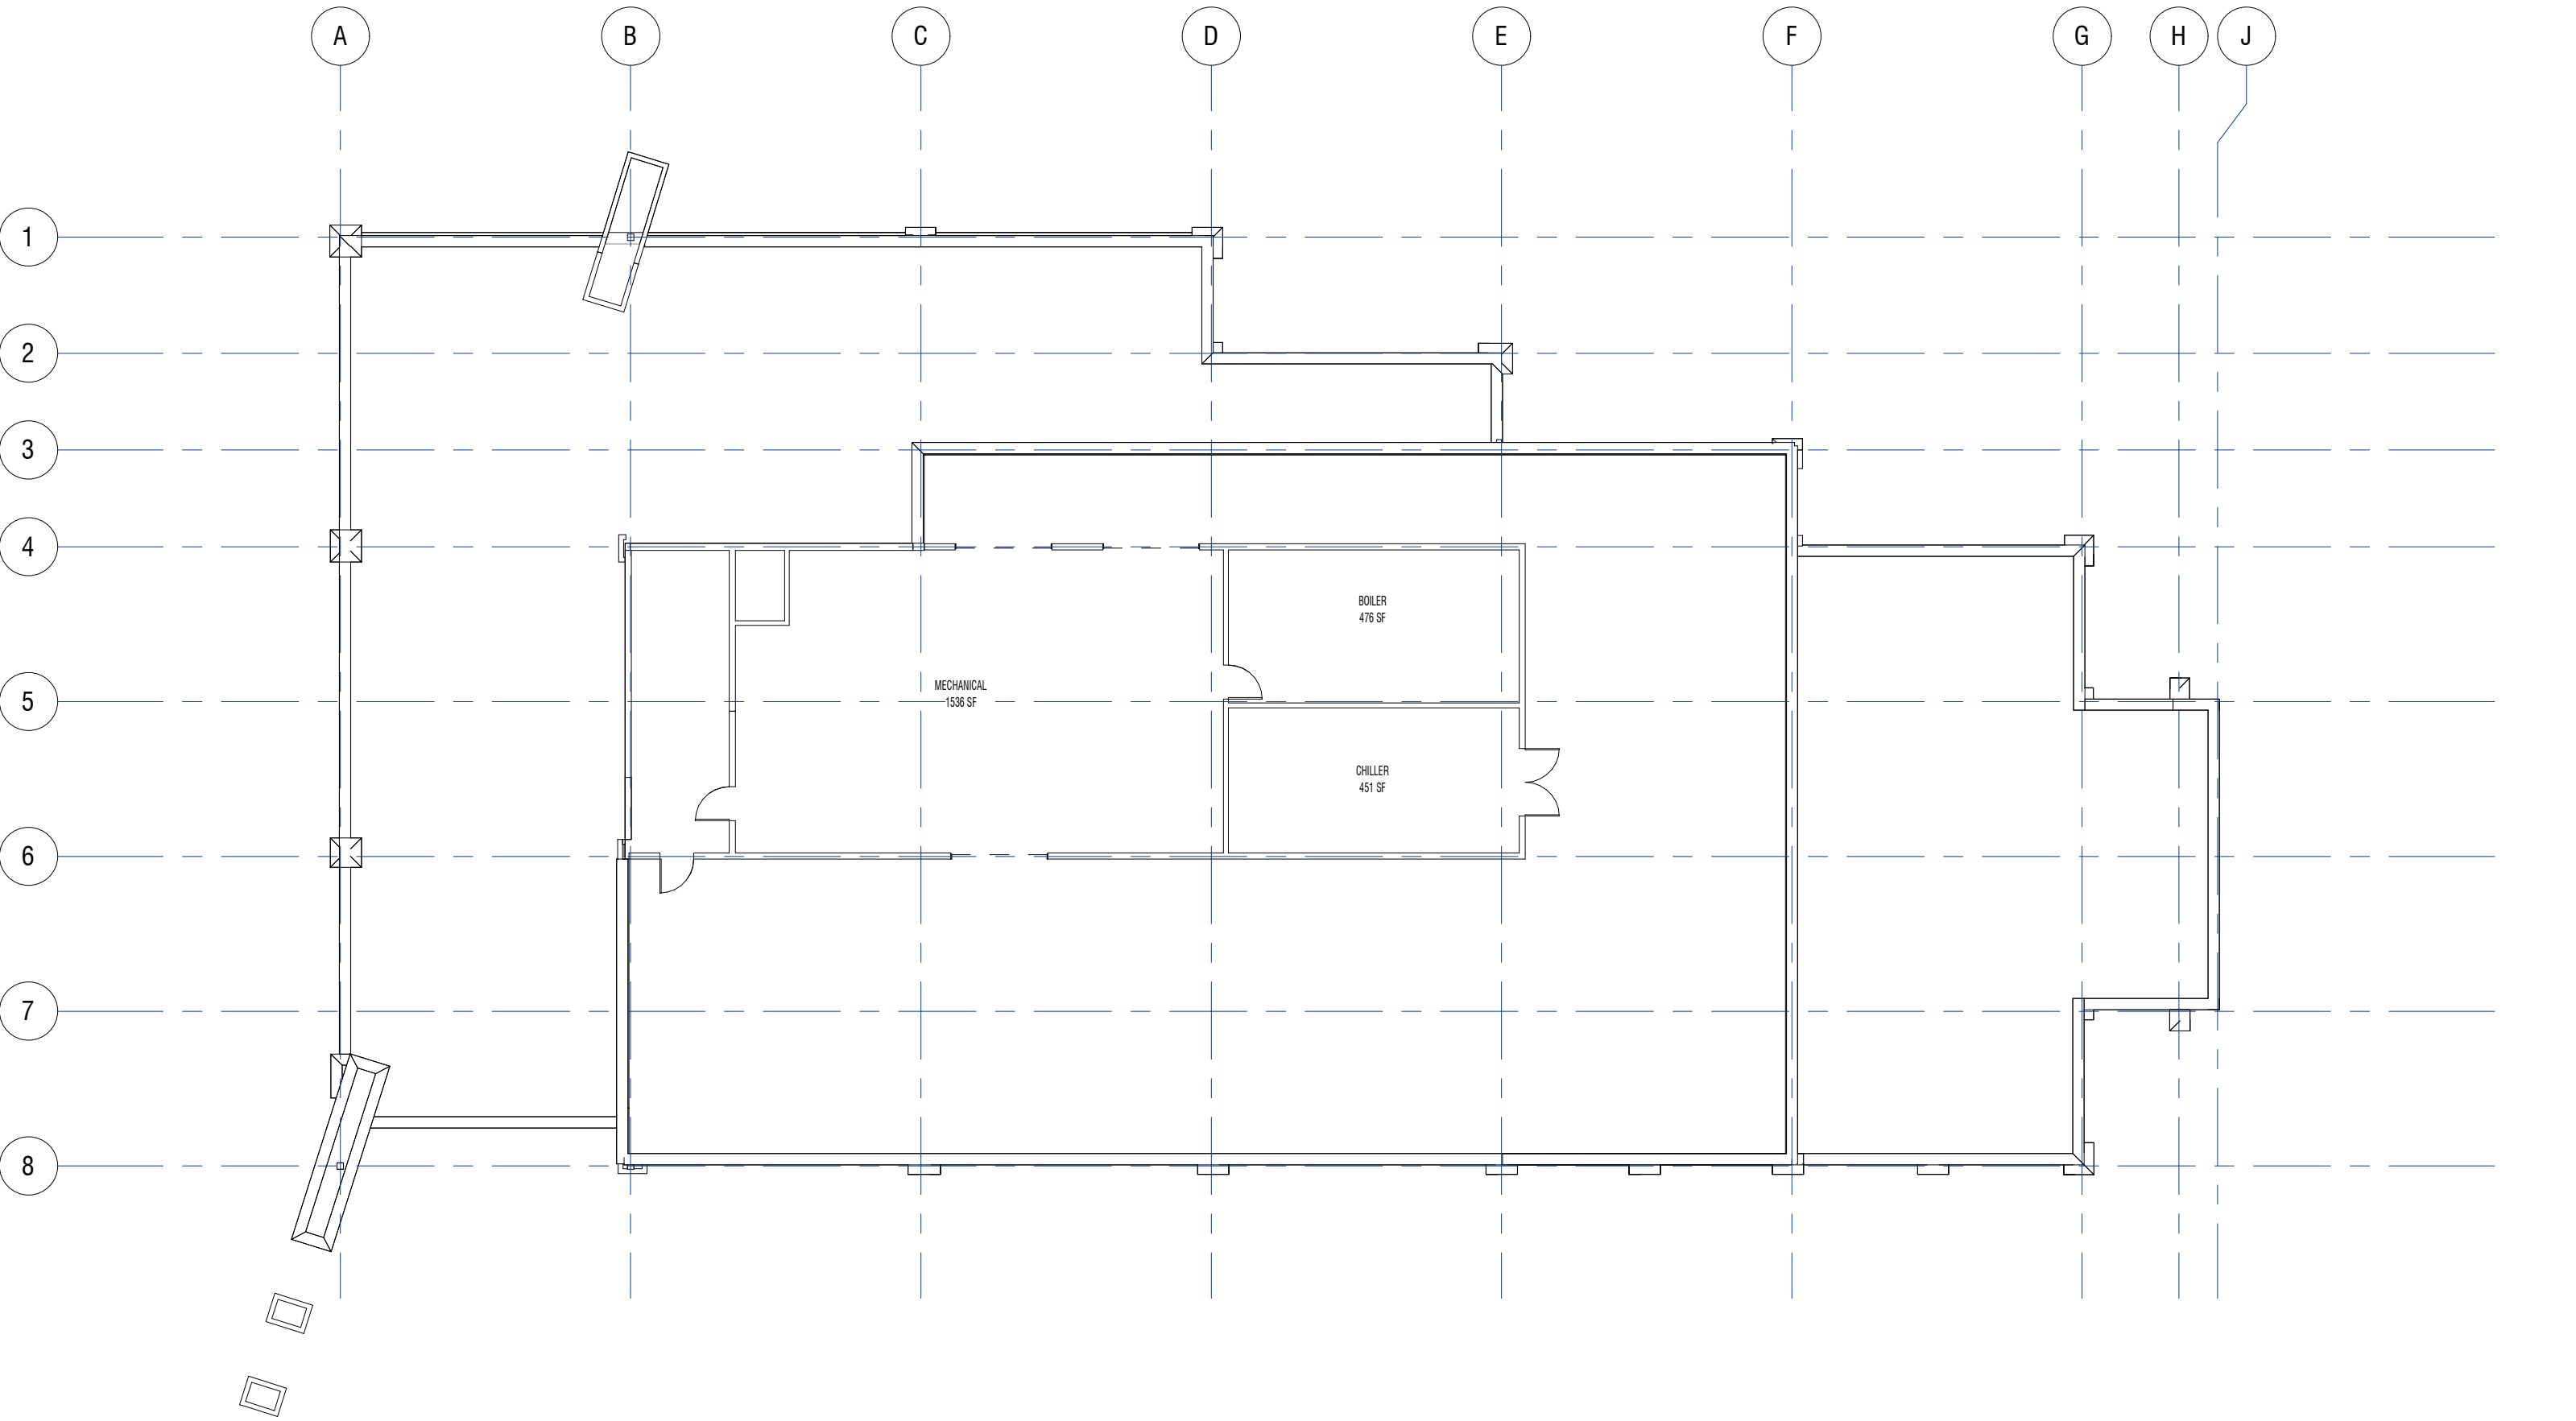

MECH. PENT. LEVEL GROSS SQUARE FOOTAGE: 2,869 GSF

1

MECHANICAL PENTHOUSE - EXISTING
1/16" = 1'-0"

ISSUE DATE: 10.06.2025

This drawing has been prepared, in part, based upon information furnished by others. While this information is believed to be reliable, the architect assumes no responsibility for the accuracy of the base building drawing or for any errors or omissions that may have been incorporated into it as a result of incorrect information provided to the architect. Those relying on this document are advised to obtain independent verification of its accuracy. The square footage information showing the above drawing is correct to the best of method studio's knowledge, and is based on interpretation of BOMA guidelines.

methodstudio
360 west aspen avenue
salt lake city, utah 84101
801 532 4422