

EXECUTIVE SUMMARY



OFFERING SUMMARY

Lease Rate:	\$13.00/SF
Available SF:	12,000 SF
Lease Type:	Modified Gross
Expenses:	Utilities/Dumpster
Building Size:	12,000 SF
Lot Size:	1.35 Acres
Zoning:	M-1

PROPERTY OVERVIEW


Brand new 12,000 SF Warehouse space containing 1,800 SF premium office space and 10,200 warehouse space. Amenities include 4-5 office spaces, an open reception/meeting area, kitchen with a double bowled sink along with a refrigerator and microwave. This warehouse has three 14' overhead doors, electric service 208-3 Phase, with LED lighting. Approximately 100' of turnaround space in the rear of the building.

LOCATION OVERVIEW

Located in the NEW Railside Business Park in Cedar Lake. 30 minutes away from U.S. 30 via U.S. 41/ Wicker Avenue. 15 minutes to Illinois border via U.S. 231. 1 hr. southwest of Chicago IL via I-94. This property is right off of the Indiana Harbor Belt Railroad with rail access.

JAMES F. GIANNINI & ASSOCIATES, L.P. (JFG) IS AN EQUAL OPPORTUNITY AFFIRMATIVE ACTION EMPLOYER. MINORITIES AND WOMEN ARE ENCOURAGED TO APPLY. JFG DOES NOT DISCRIMINATE ON THE BASIS OF RACE, SEX, RELIGION, NATIONAL ORIGIN, ANCESTRY, AGE, OR SEXUAL ORIENTATION. ALL DOCUMENTS AND DRAWINGS ARE THE PROPERTY OF JFG AND MAY NOT BE REPRODUCED OR TRANSMITTED IN ANY FORM OR BY ANY MEANS, WITHOUT THE WRITTEN CONSENT OF JFG.

DATE	REVISIONS	REV.

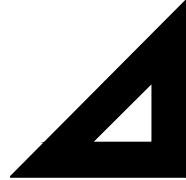

JAMES F. GIANNINI & ASSOCIATES

Architecture • Engineering • Design/Build

1382 S. Cloverleaf Road • Porter, Indiana 46304

219.728.7439 • www.jfgassociates.com

RAILSIDE LOT 18A


13651 ALEXANDER STREET
CEDAR LAKE, IN 46303

DRAWN BY: JWD
REVIEWED BY: RJN
DATE: 10/27/25




SHEET

E-1.1

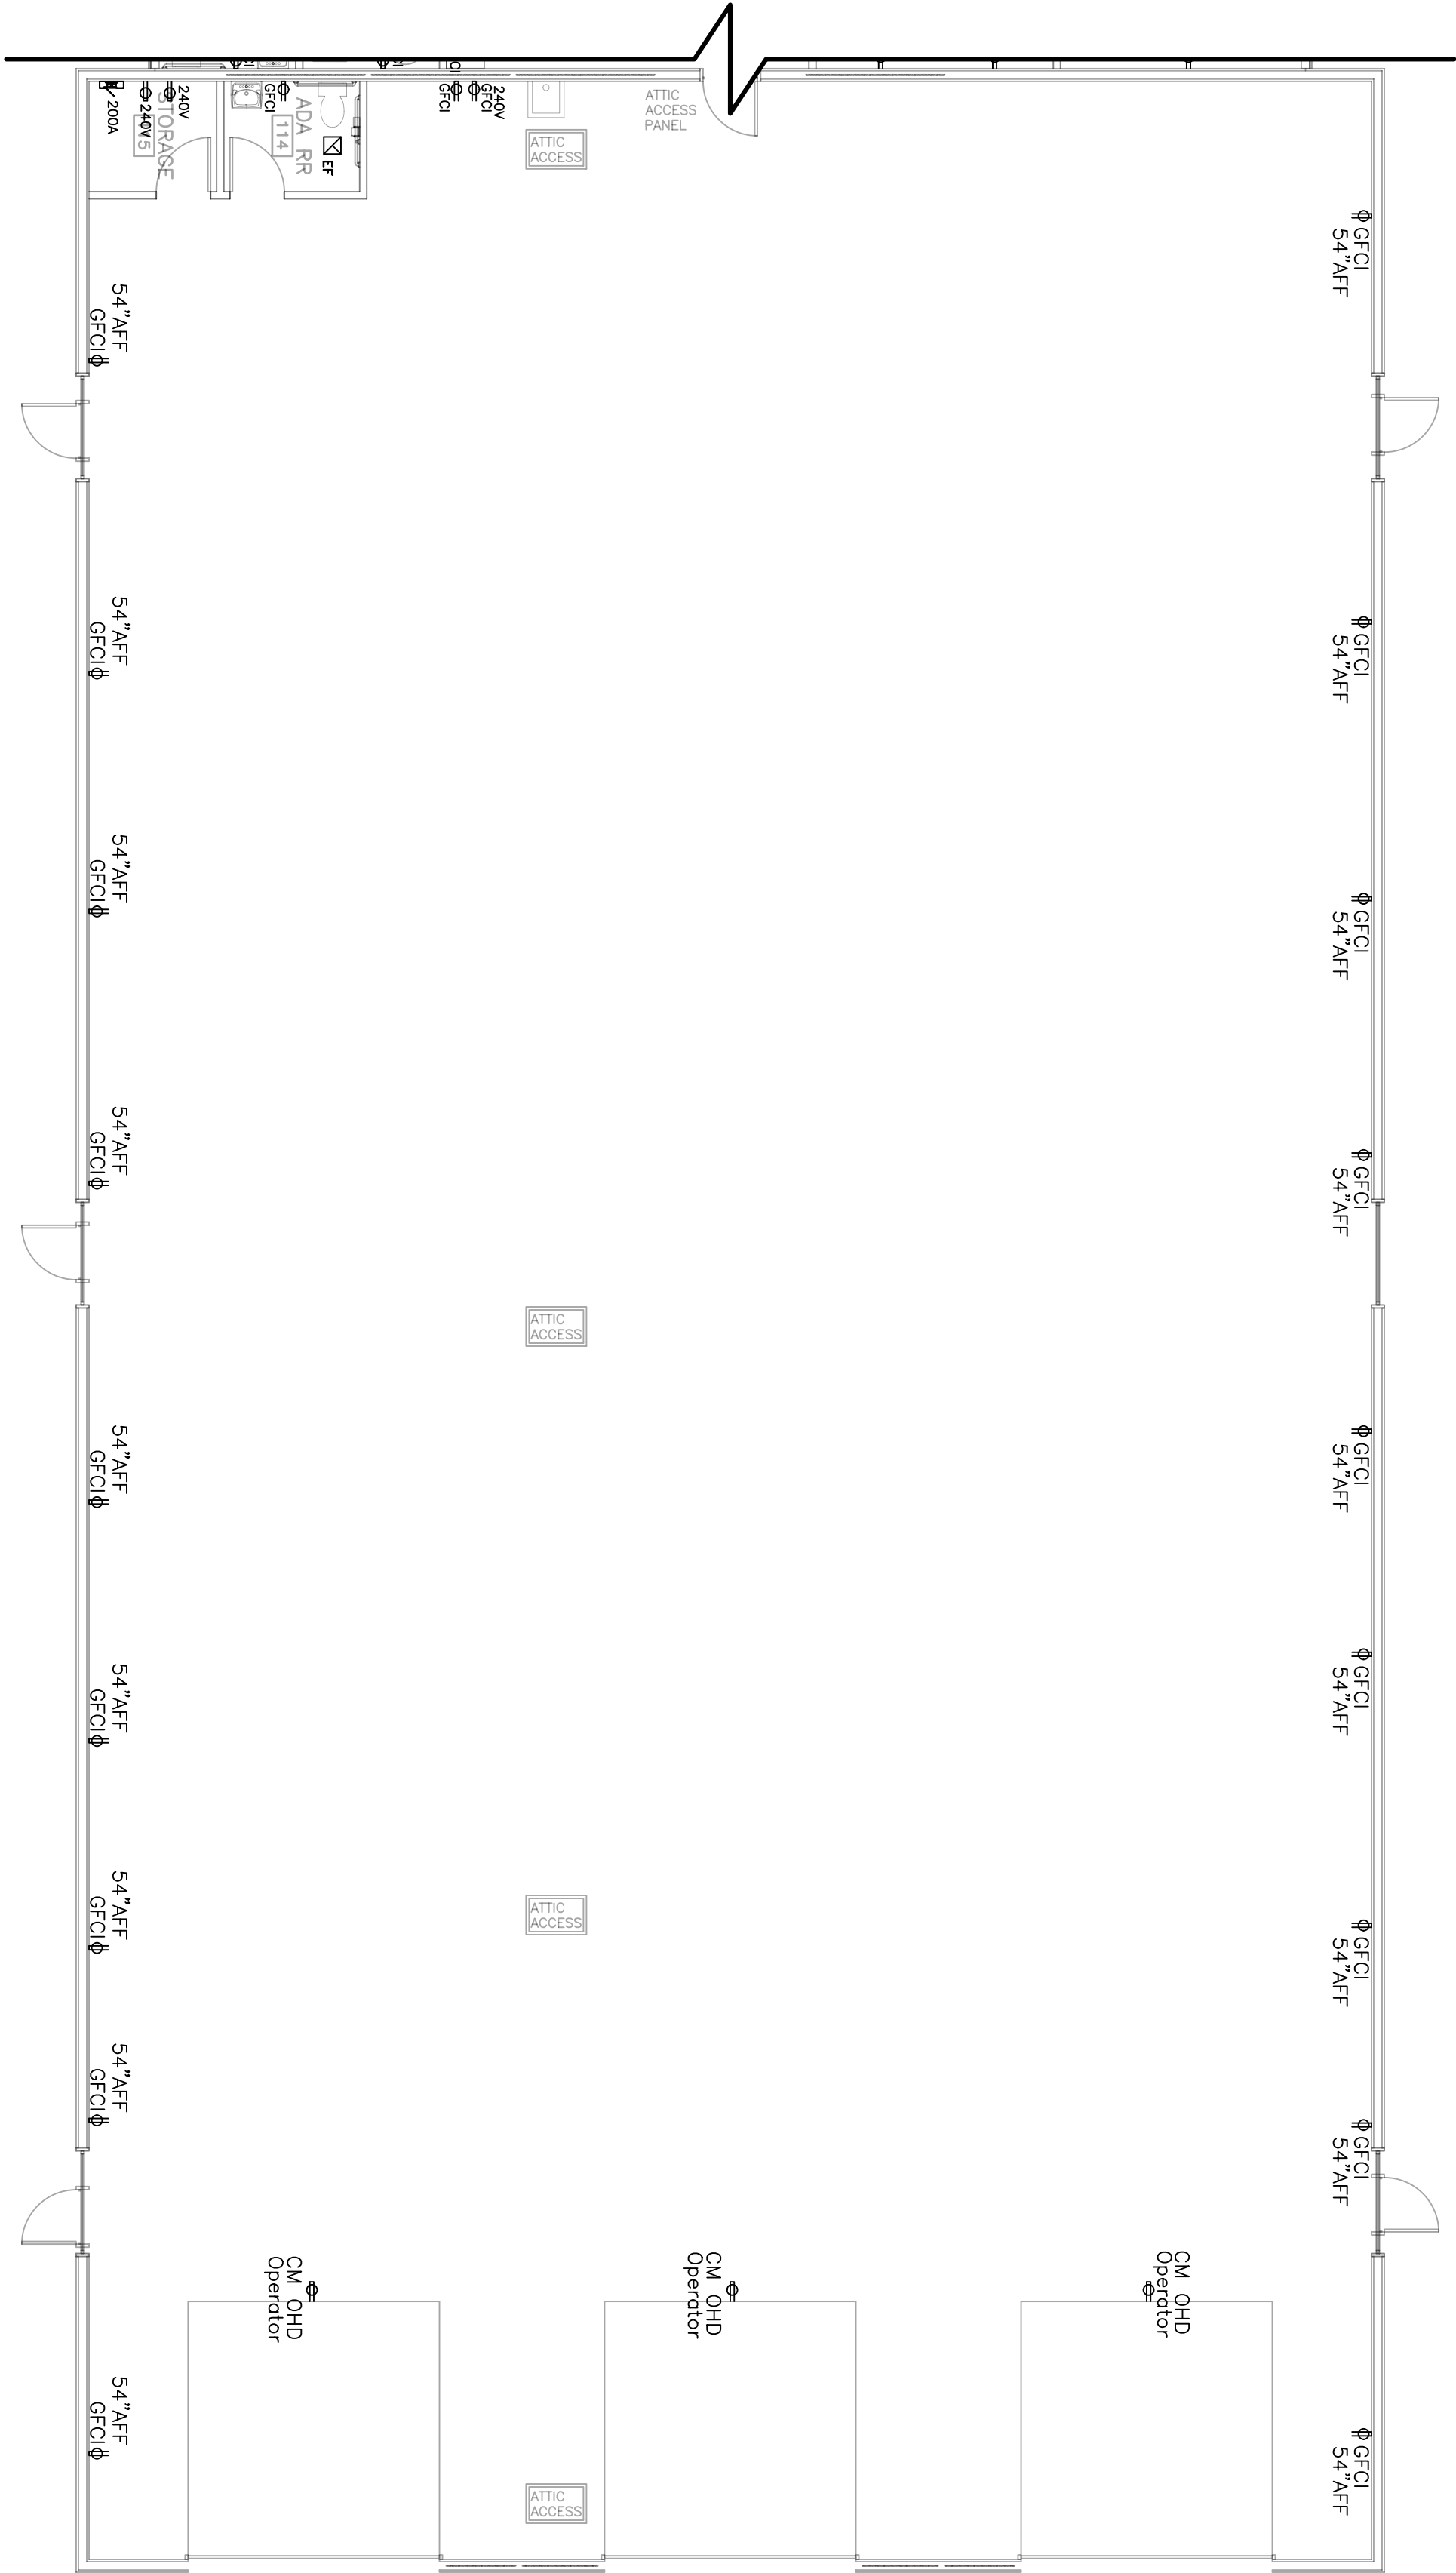

2 POWER PLAN - WAREHOUSE
SCALE: 1/8" = 1'-0"

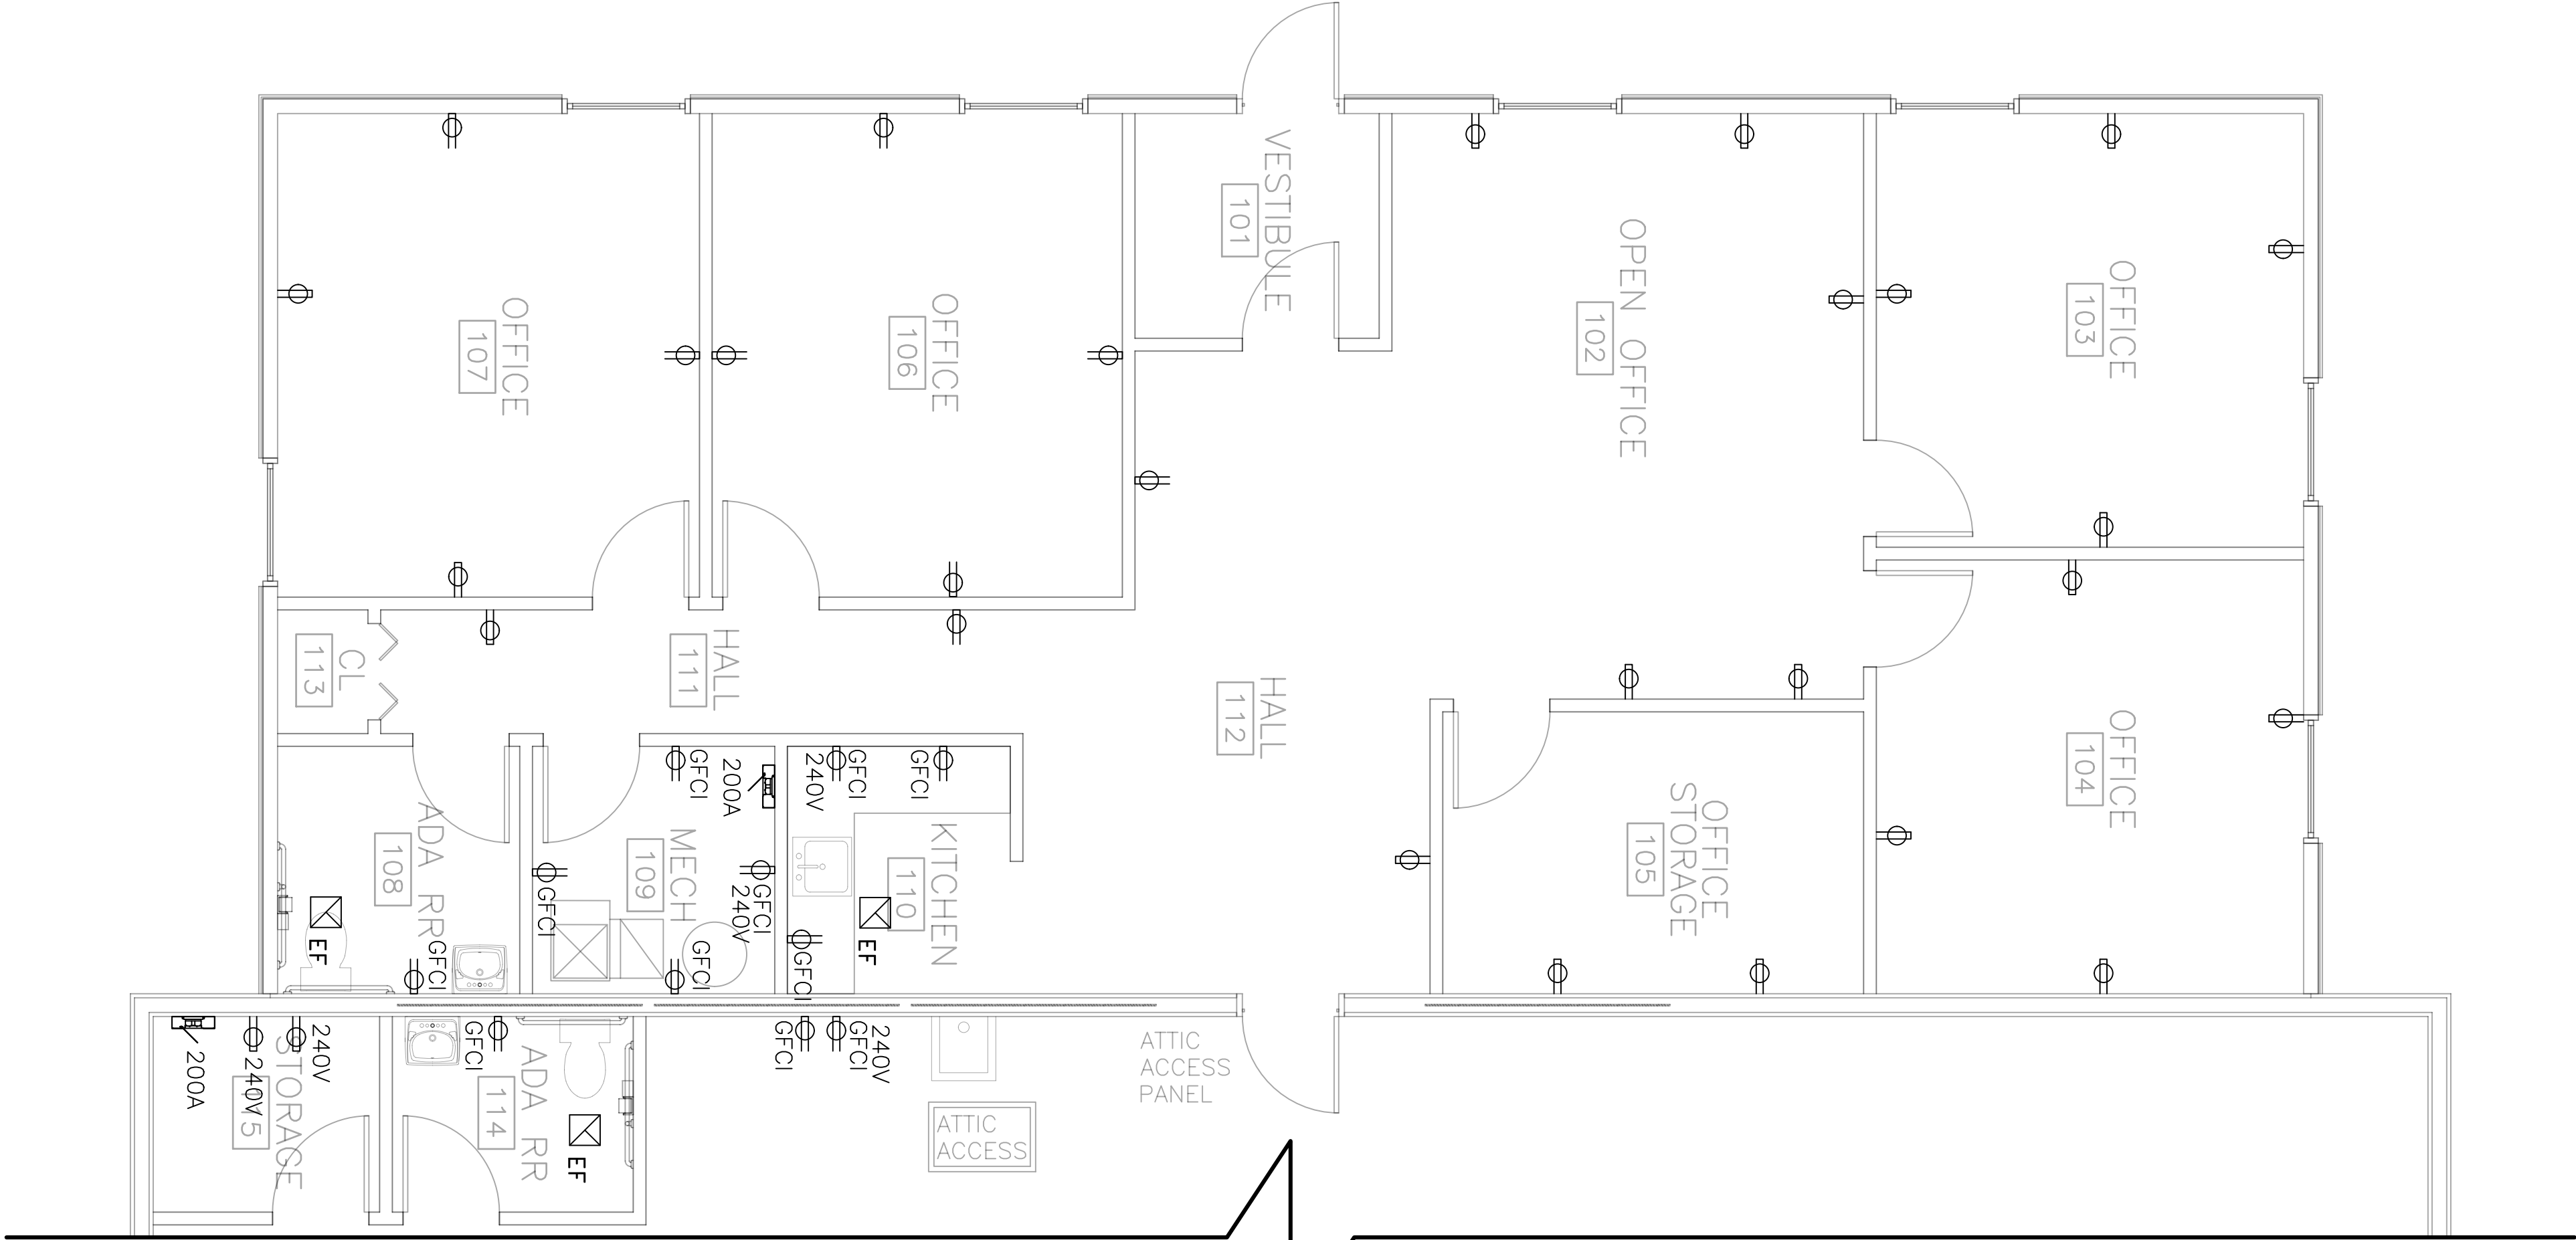

1 POWER PLAN - OFFICE
SCALE: 1/4" = 1'-0"

REPRESENTATIVE PHOTOS



WAREHOUSE PHOTOS



For Information Contact:

Allen Bartley

219.384.7299

abartley@commercialin-sites.com

COMMERCIAL IN-SITES • 1100 WEST U.S. HIGHWAY 30 • MERRILLVILLE, IN 46410 • 219-795-1100 • www.commercialin-sites.com

AERIAL PHOTOS



RETAILER MAP



For Information Contact:


Allen Bartley

219.384.7299

abartley@commercialin-sites.com

COMMERCIAL IN-SITES • 1100 WEST U.S. HIGHWAY 30 • MERRILLVILLE, IN 46410 • 219-795-1100 • www.commercialin-sites.com

DEMOGRAPHICS MAP & REPORT

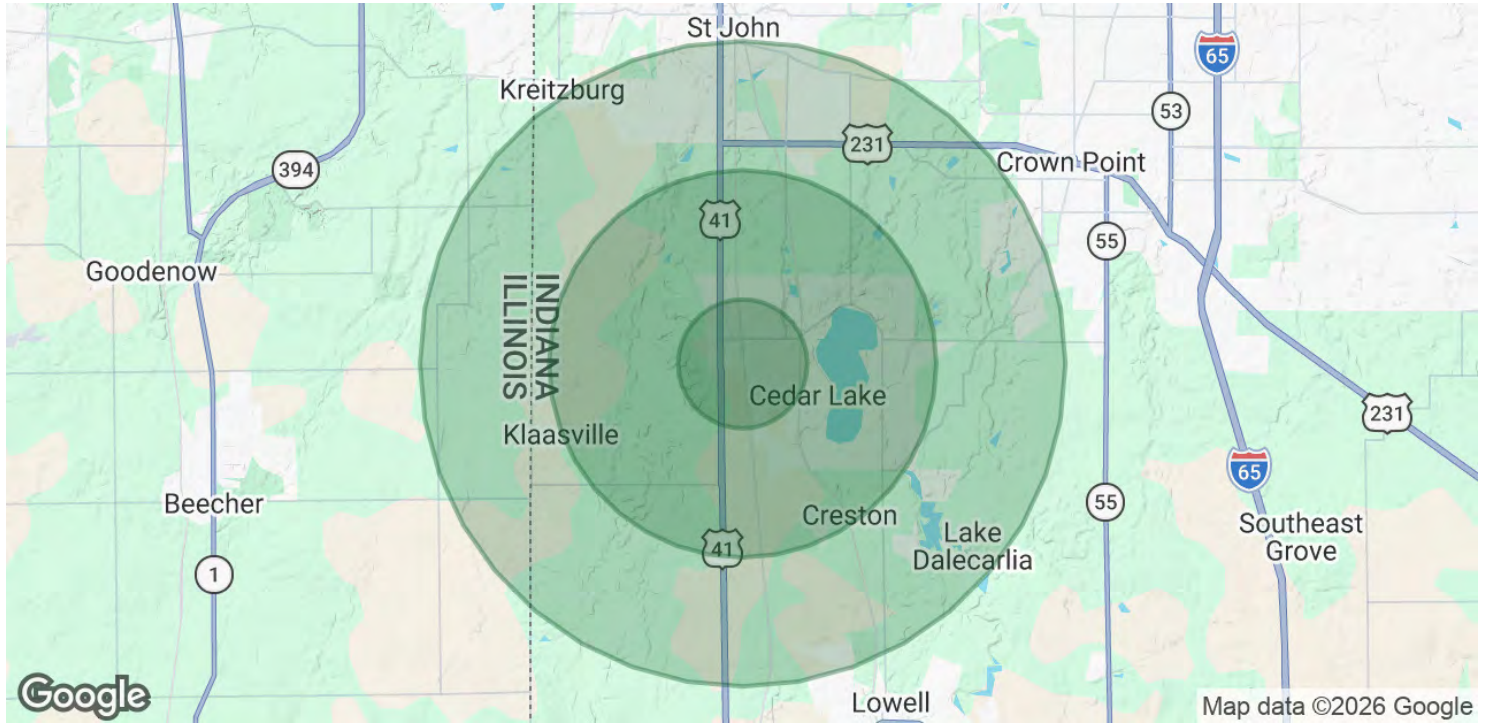

POPULATION	1 MILE	3 MILES	5 MILES
Total Population	3,780	18,051	43,551
Average Age	40	40	41
Average Age (Male)	39	39	40
Average Age (Female)	41	41	41

HOUSEHOLDS & INCOME	1 MILE	3 MILES	5 MILES
Total Households	1,475	6,846	16,114
# of Persons per HH	2.6	2.6	2.7
Average HH Income	\$101,435	\$107,930	\$124,489
Average House Value	\$326,445	\$332,668	\$375,248

2020 American Community Survey (ACS)