




1 EXISTING CONDITIONS SOUTH ELEVATION  
 1/4"=1'0"

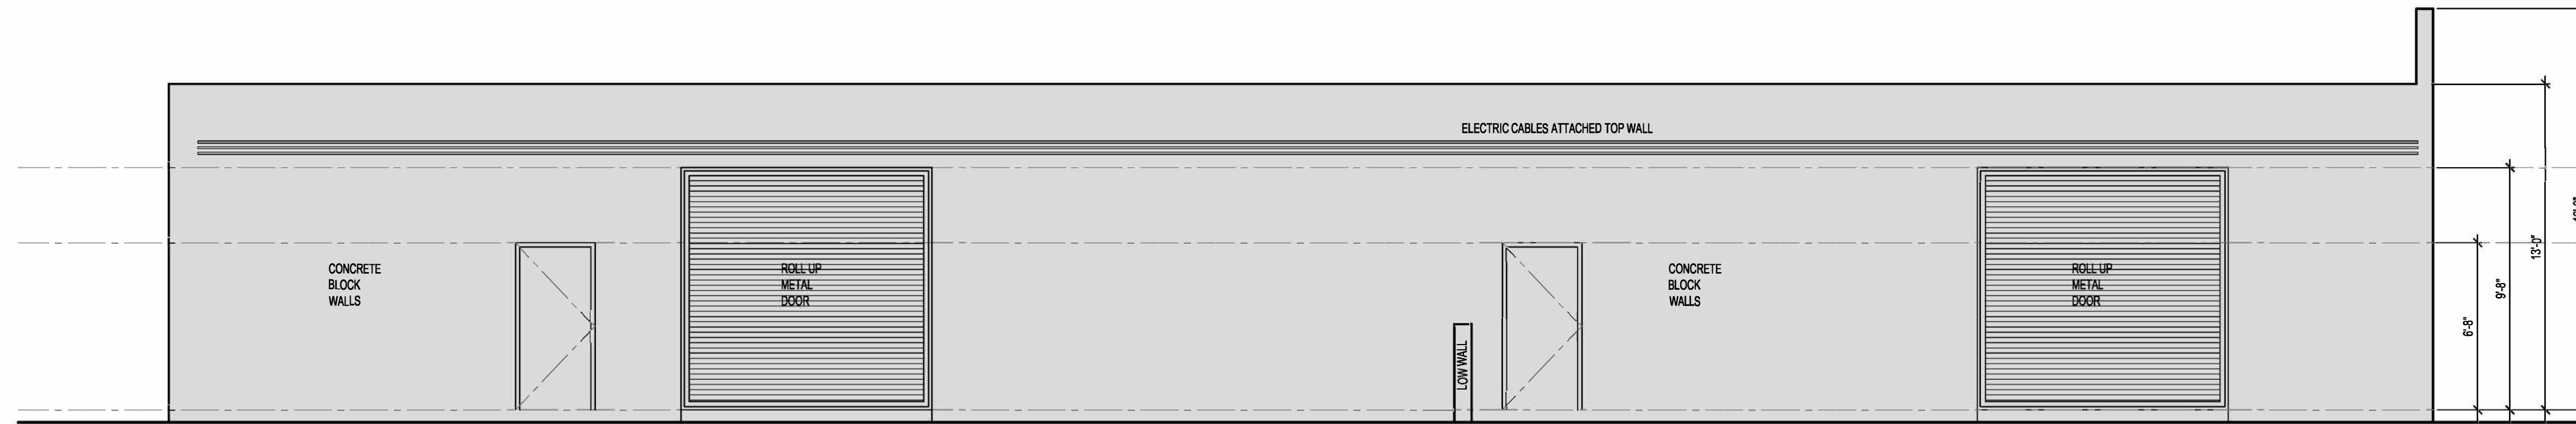

2 EXISTING CONDITIONS EAST ELEVATION  
 1/4"=1'0"

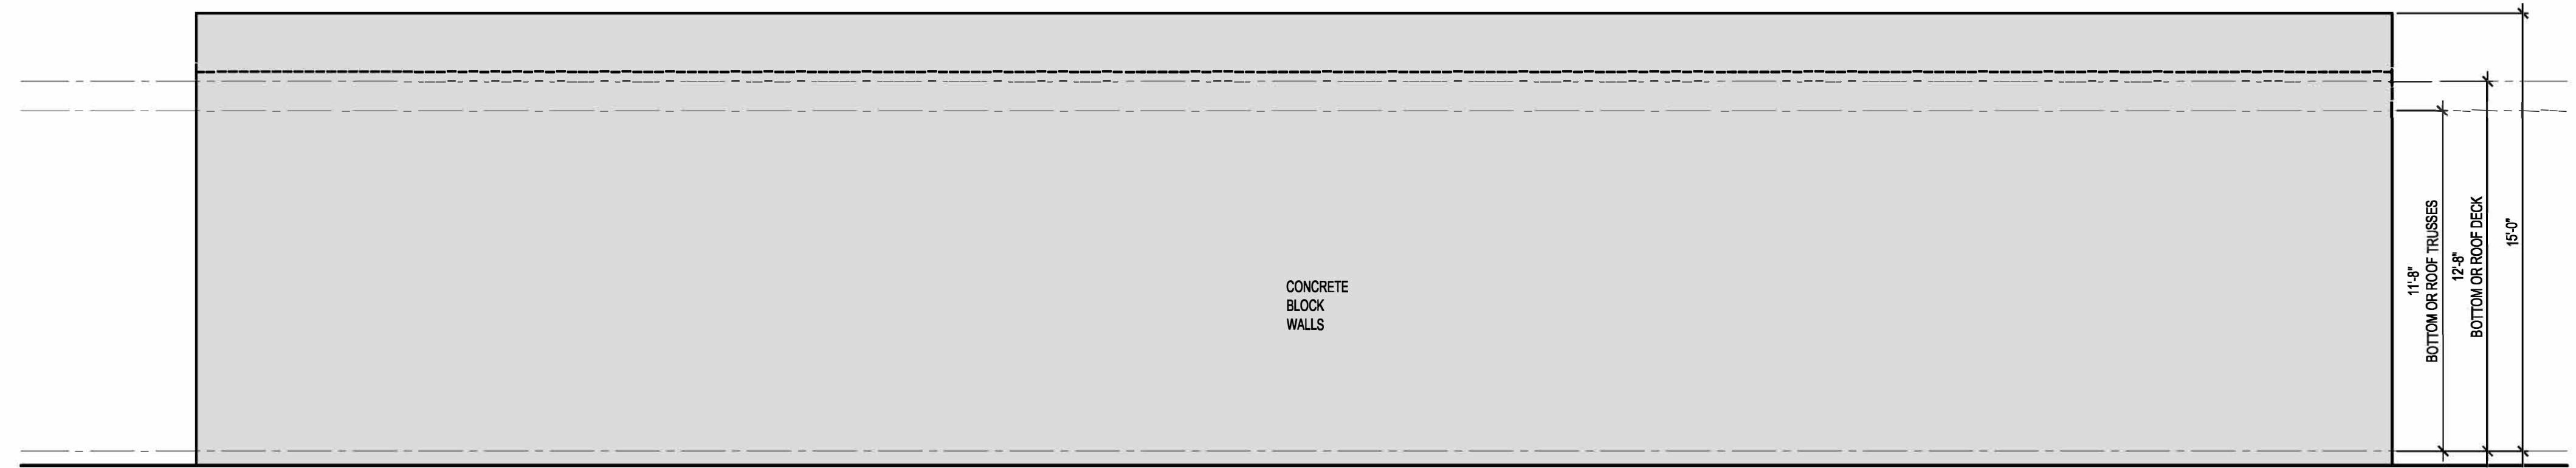

3 EXISTING CONDITIONS NORTH ELEVATION  
 1/4"=1'0"

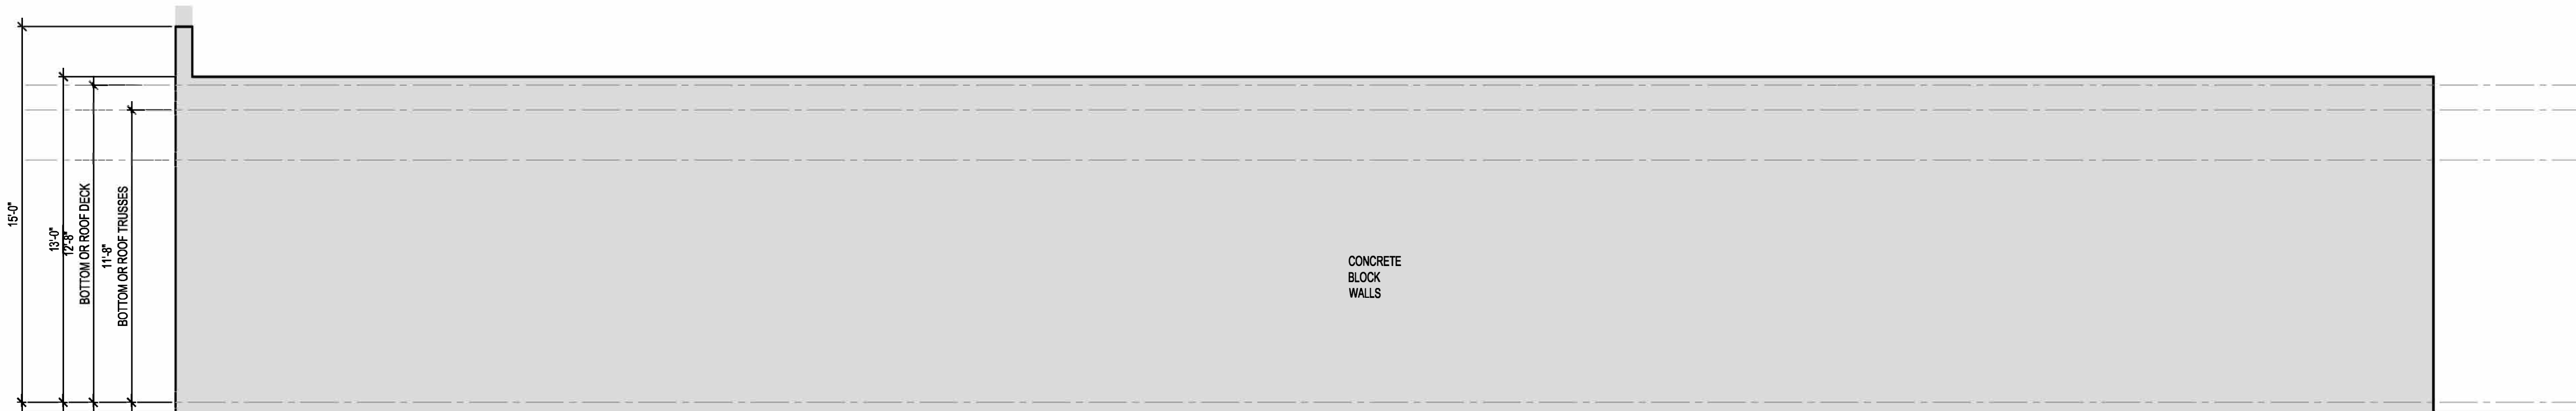

4 EXISTING CONDITIONS WEST ELEVATION  
 1/4"=1'0"