




ST. CHARLES GYMNASTICS CLUB

CHEERLEADING

# 720 N. 17th Street, Unit 8

## 2,200 Sq. Ft.

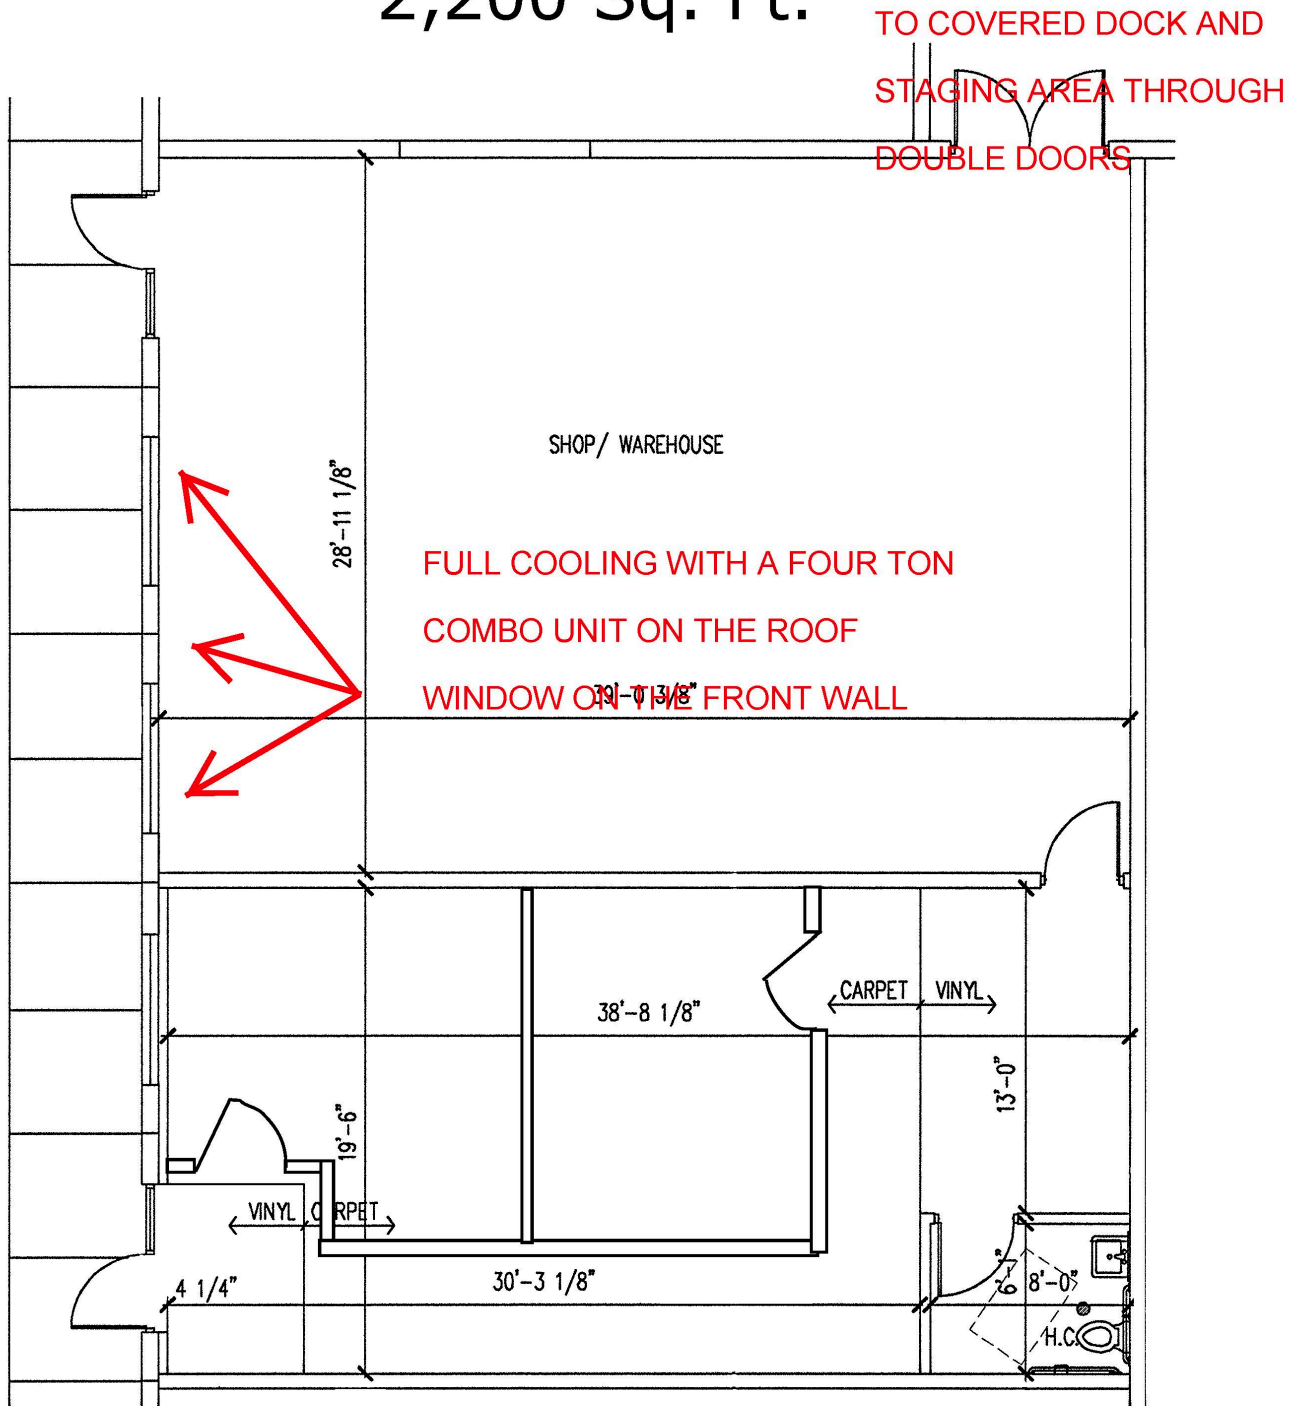

### FLOOR PLAN

SCALE: 1/8" = 1'-0"



















TOURNAMENT





UNIT 10

R & B  
Glass

R&B  
Glass

NO PARKING  
24 HOUR  
ACCESS  
REQUIRED

UNIT 8

AV

WM

