


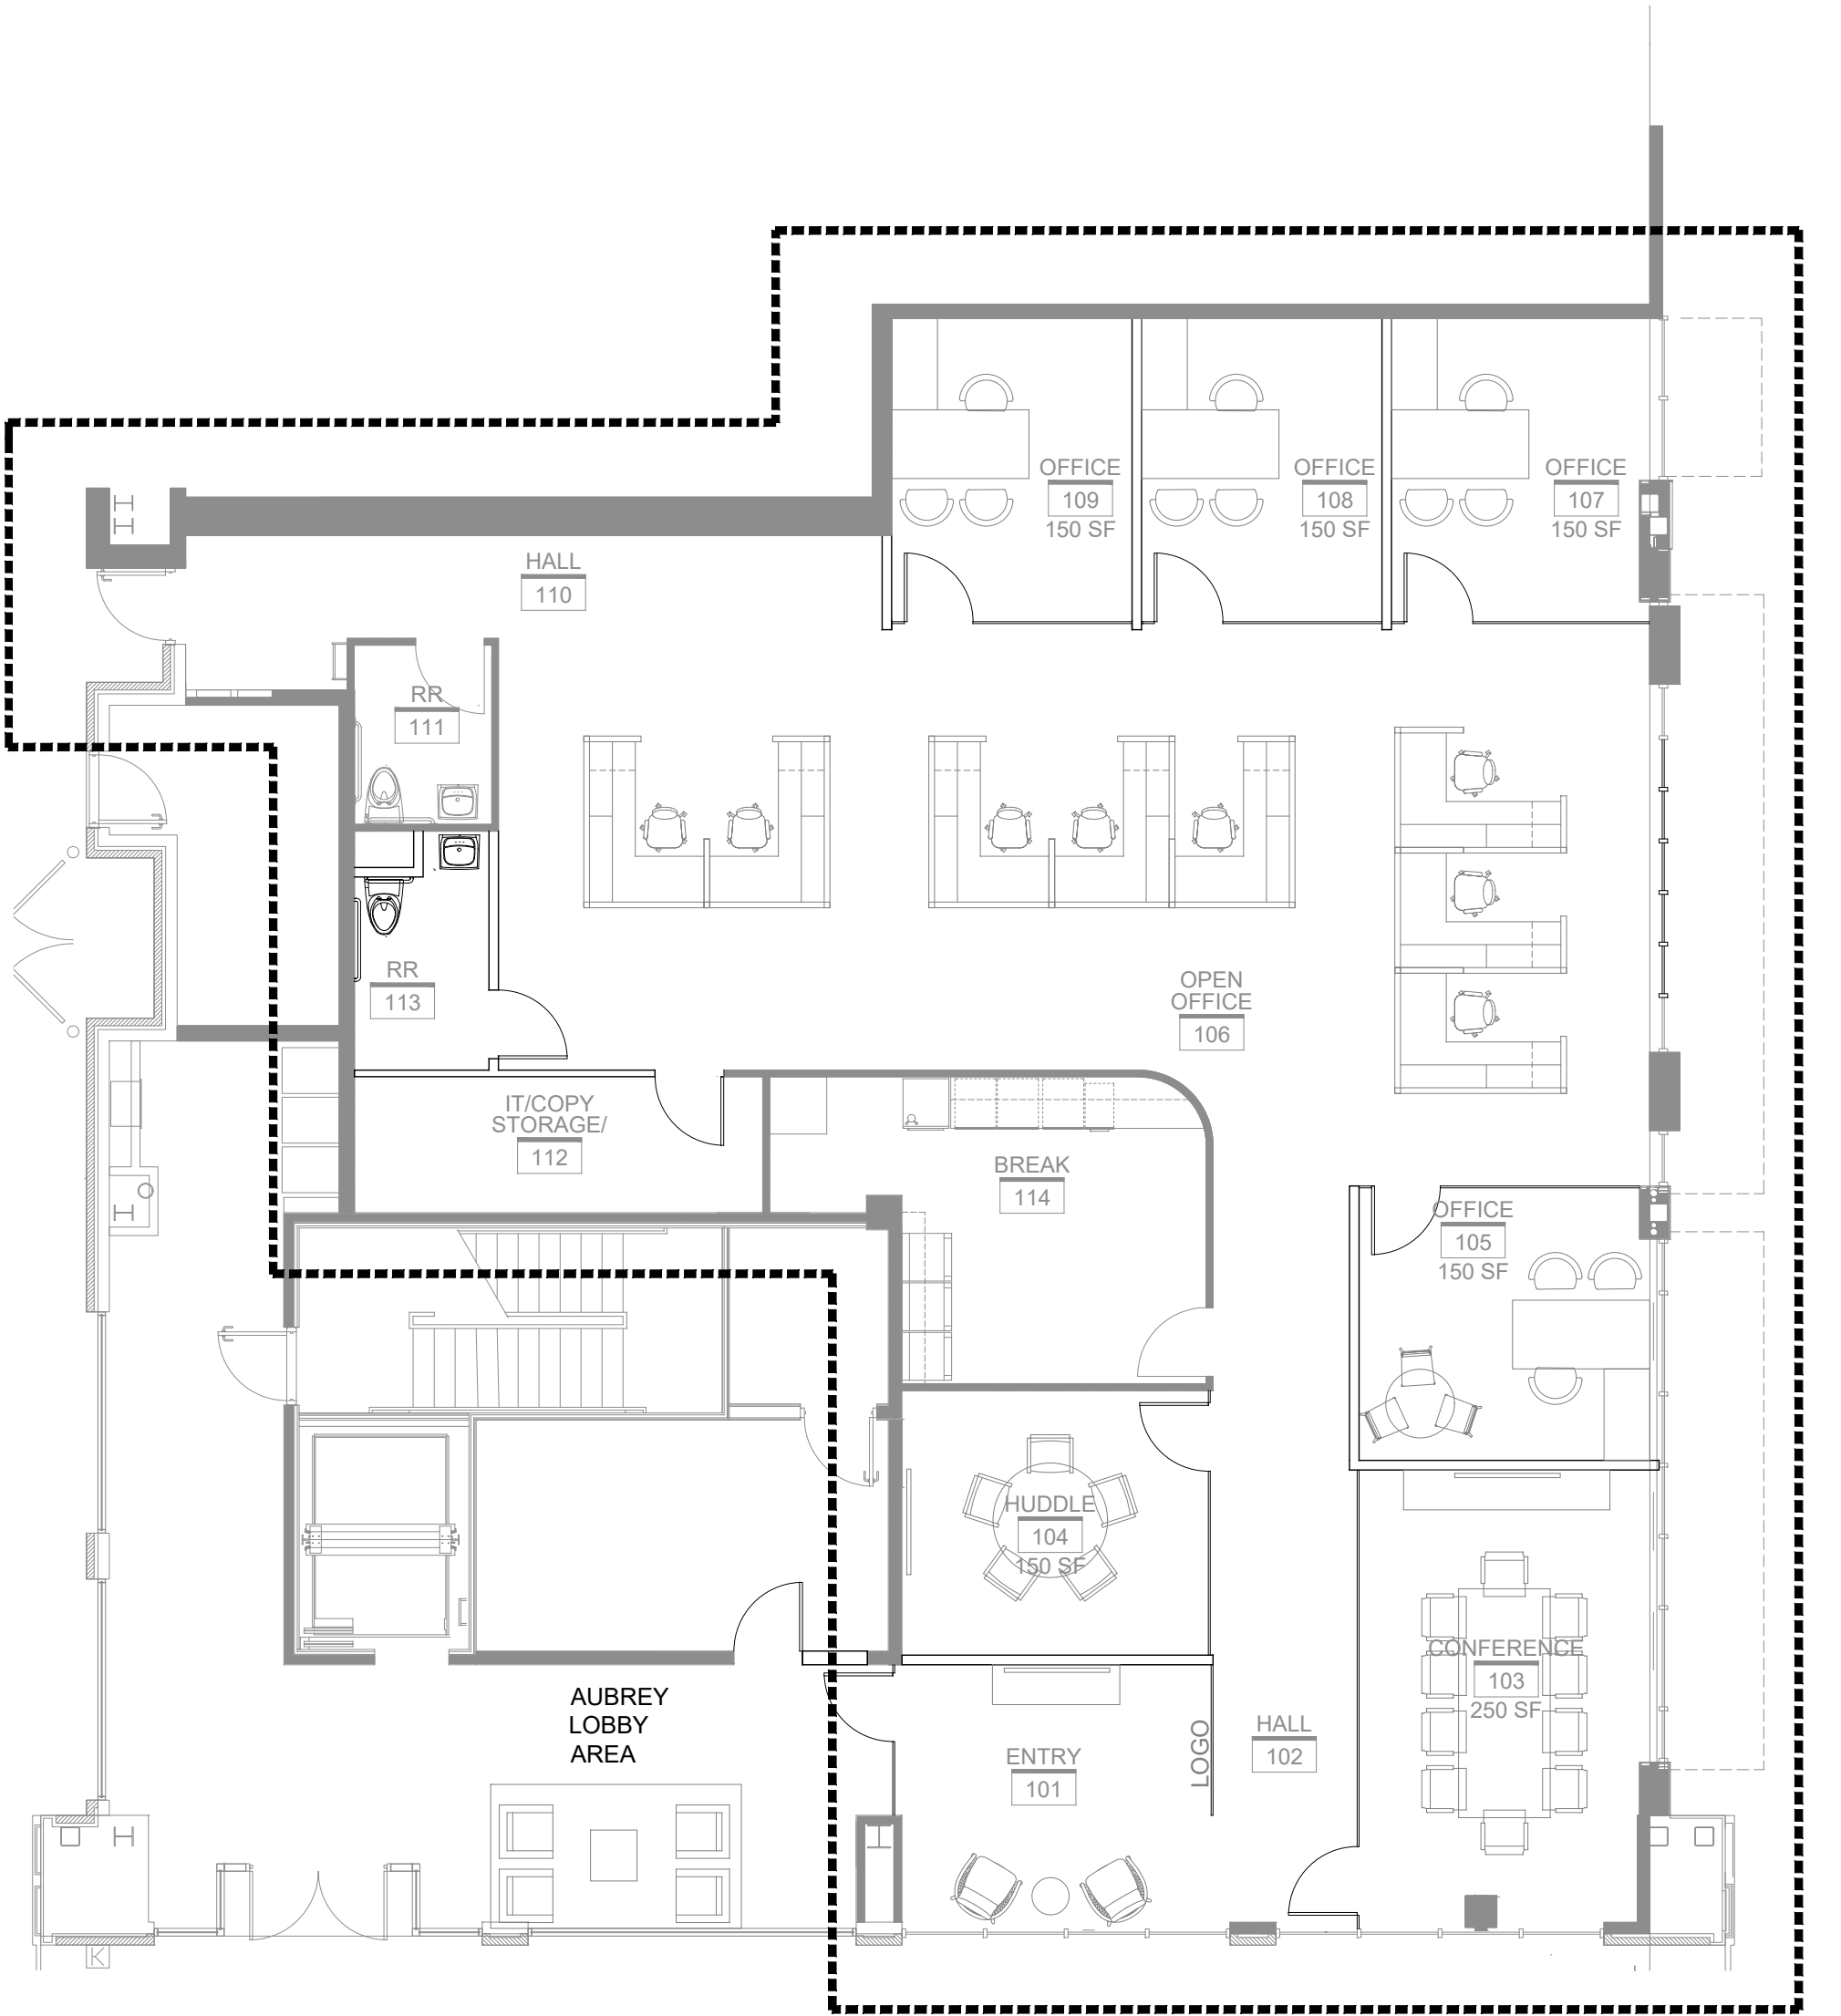

① PLAN NOTE

EXISTING WALL TO REMAIN

DEMOLITION WALL

NEW WALL

NEW DEMISING WALL

NEW DOOR

EXISTING DOOR TO BE REMOVED



Perspective
ARCHITECTURE + DESIGN

2000 SHAWNEE MISSION PARKWAY
SUITE 100
MISSION WOODS, KANSAS 66205
816 502 1500 + WWW.PAD.STUDIO

PROJECT

OFFICES- 3,084 USF/3,514 RSF

11550 ASH STREET SUITE 100
PARK PLACE
LEAWOOD, KS

SCALE 1/8" = 1'-0"

PRELIMINARY PLAN 01

PROJECT NUMBER

SHEET AUTHOR
KK

DATE
JULY 2026

SHEET NUMBER

PP-01