



CUSHMAN &
WAKEFIELD



FOR LEASE

PACIFIC PLAZA

14100 SAN PEDRO AVE
SAN ANTONIO, TX 78232

BRYAN SETHNEY
Managing Director
+1 210 305 4280
bryan.sethney@cushwake.com

MEREDITH MUECKE HOWARD
Director
+1 512 804 9116
meredith.howard@cushwake.com

4040 Broadway Street
Suite 602
San Antonio, Texas 78209
cushmanwakefield.com

PROPERTY DESCRIPTION

Pacific Plaza is a 7-story, 101,559 SF, class A office Building in North Central San Antonio, with a beautiful 3-story lobby with marble flooring and modern lobby furniture.

PROPERTY FEATURES

- 670 square-foot building conference room
- Janitorial service 5 nights per week and on-site patrol
- On-site building maintenance and day porter
- 24/7 building access with card access after hours
- Surface parking and garage parking at 3.5/1000 SF
- Covered reserved parking at \$35 per space per month
- Grab and Go Market with lounge

PROPERTY DETAILS

RENTAL RATE	\$28.00 SF/YR (Full Service)
--------------------	---------------------------------

PARKING	3.5/1,000
----------------	-----------





SPACE AVAILABLE


SPACE	SPACE USE	LEASE RATE	LEASE TYPE	SIZE (RSF)
Suite 304	Office	\$28.00/SF/Yr	Full Service	977 RSF
Suite 316	Office	\$28.00/SF/Yr	Full Service	2,738 RSF
Suite 410	Office	\$28.00/SF/Yr	Full Service	4,764 RSF
Suite 515	Office	\$28.00/SF/Yr	Full Service	1,509 RSF
Suite 580	Office	\$28.00/SF/Yr	Full Service	1,257 RSF
Suite 618	Office	\$28.00/SF/Yr	Full Service	1,677 RSF



LOBBY

PROPERTY



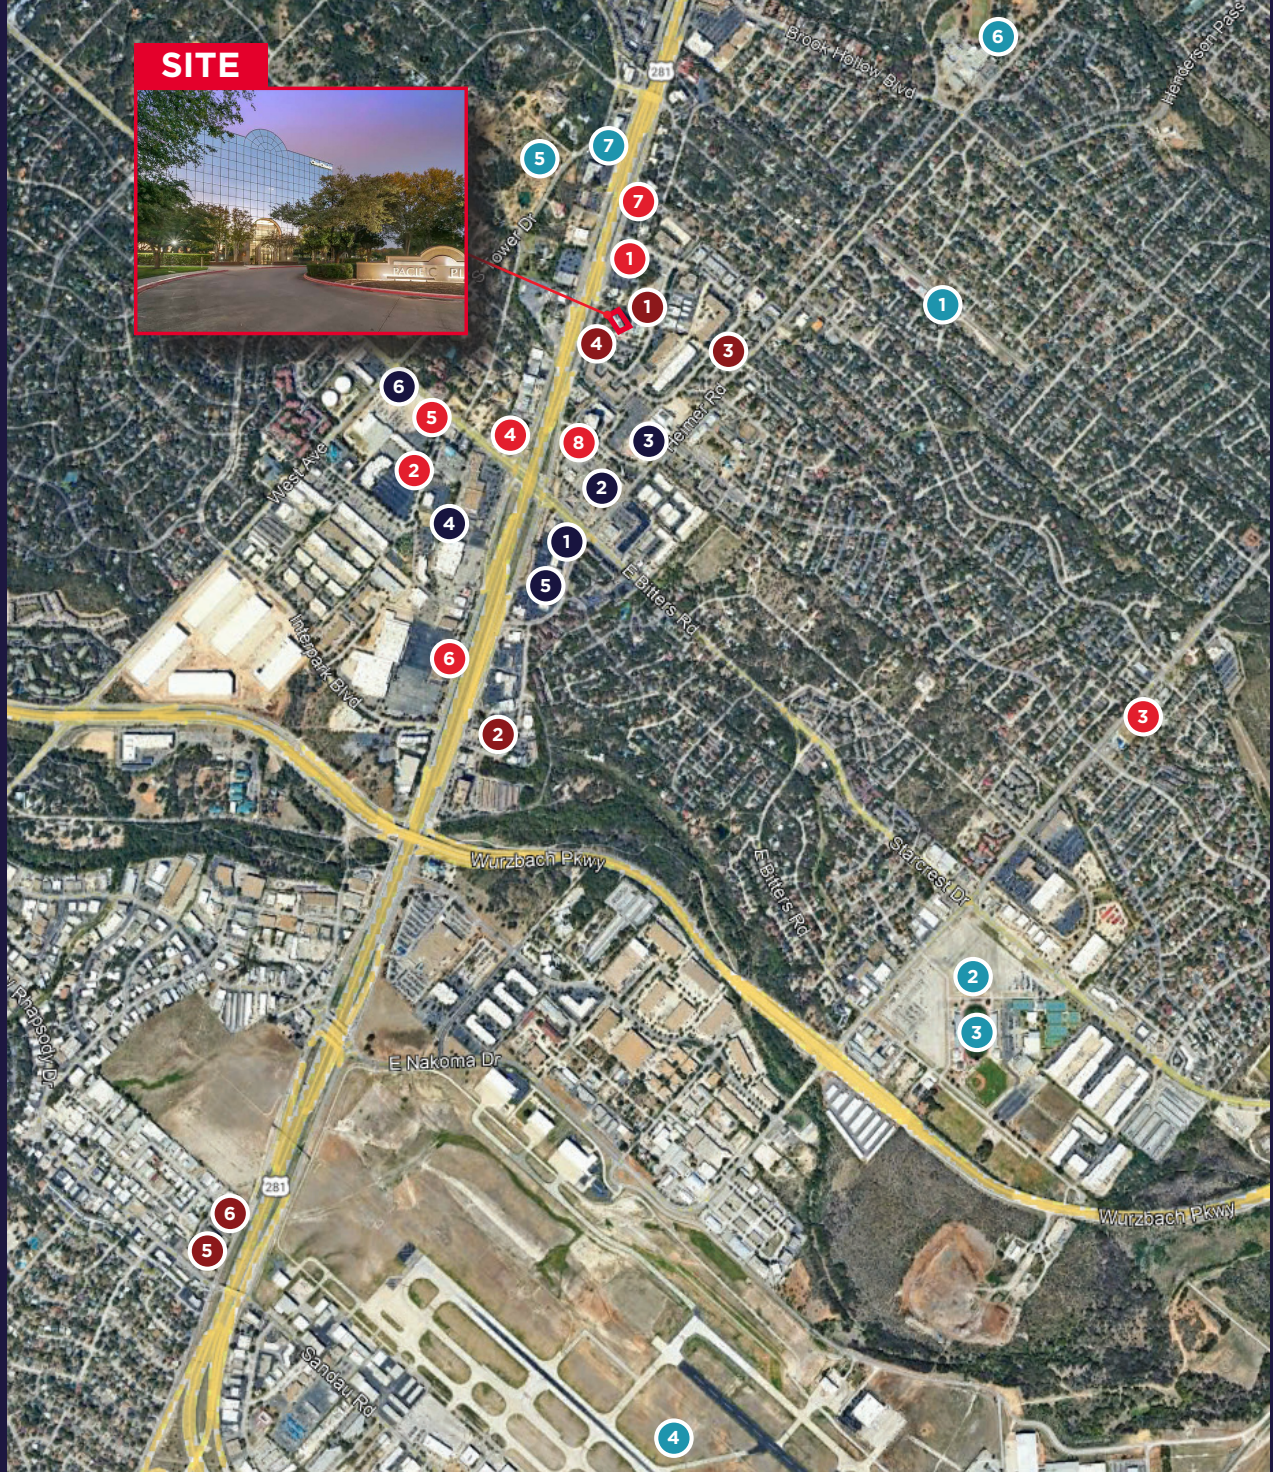

AMENITY MAP

RESTAURANTS

- 1 Alamo Cafe
- 2 Max and Louie's New York Diner
- 3 Gogi Street (Korean Fusion)
- 4 Denny's
- 5 Starbucks
- 6 Panera Bread
- 7 IHOP
- 8 Olive Garden Italian Restaurant

BUSINESSES

- 1 Office Depot
- 2 Target
- 3 The Home Depot
- 4 Goodwill Store and Donation Station
- 5 FedEx Office Print & Ship Center
- 6 7-Eleven

POINTS OF INTEREST

- 1 Twin-Oaks Airport-T94
- 2 Blossom Athletic Center
- 3 Jerry Comalander Stadium
- 4 San Antonio International Airport
- 5 Sunset Hills Park
- 6 Blossom Park
- 7 One Medical park


HOTELS

- 1 Comfort Suites San Antonio
- 2 Hilton Garden Inn
- 3 La Calera Apartments
- 4 Extended Stay America San Antonio TX Airport
- 5 Studio 6 San Antonio TX Airport
- 6 SureStay Plus by Best Western San Antonio

FLOOR PLAN

AVAILABLE


SUITE 304 - 977 SF

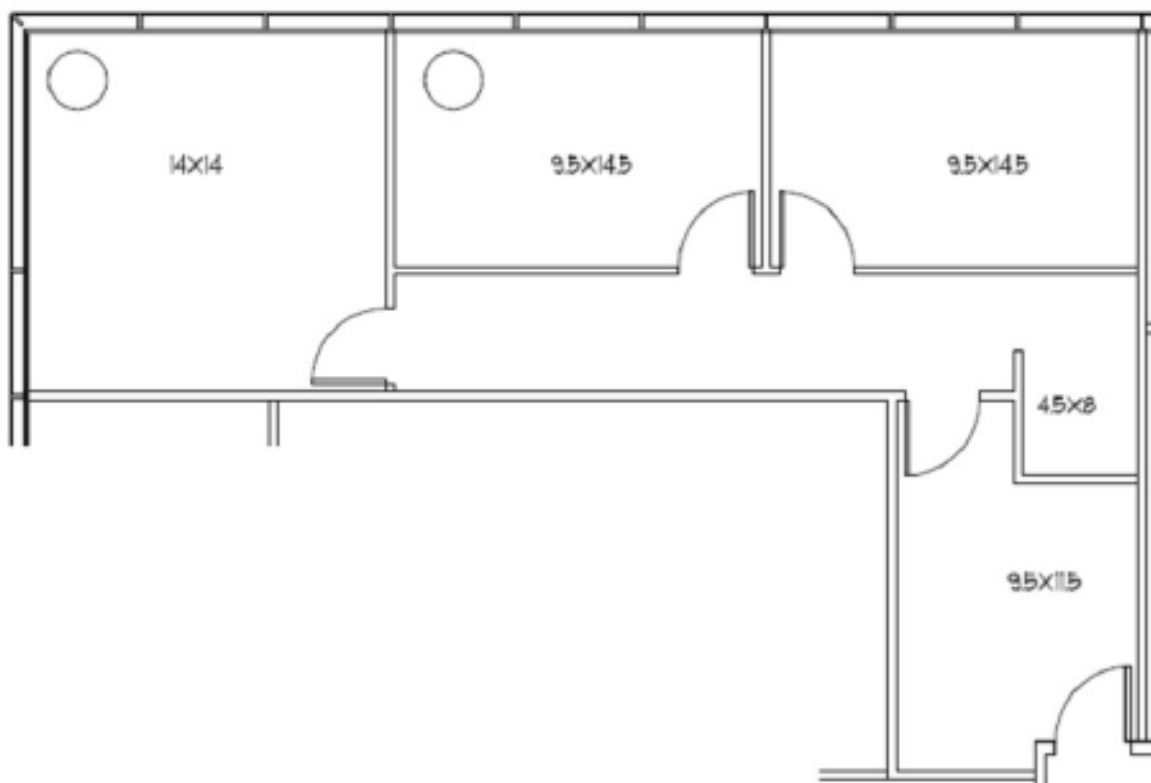

FLOOR PLAN


AVAILABLE

SUITE 316 - 2,738 SF

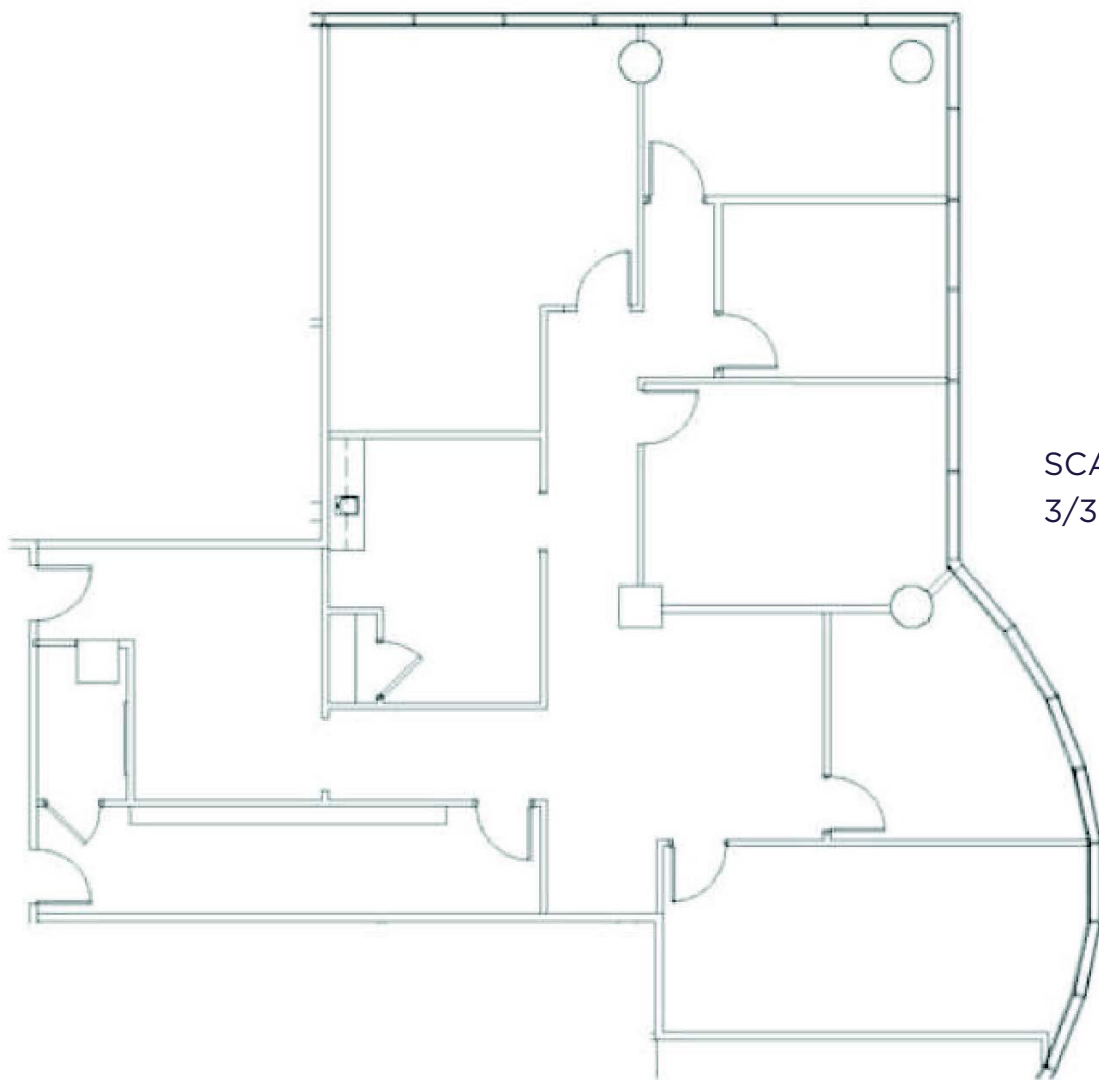

SCALE
 $3/32" = 1'-0"$

LEVEL 3 LOCATION PLAN

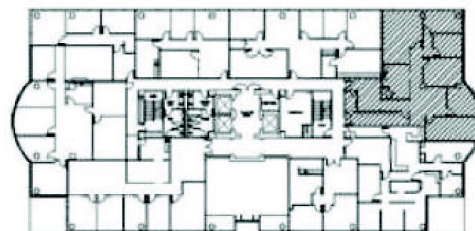


FLOOR PLAN


AVAILABLE

SUITE 410 - 4,764 SF

SCALE: N.T.S.

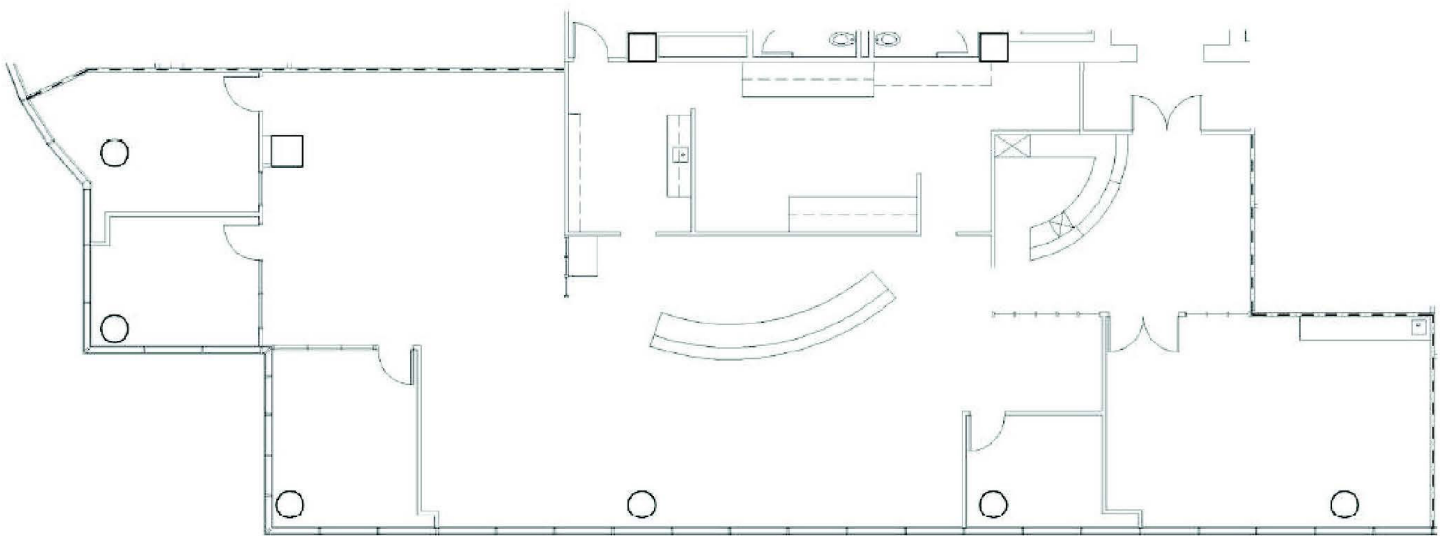


LEVEL 3 LOCATION PLAN

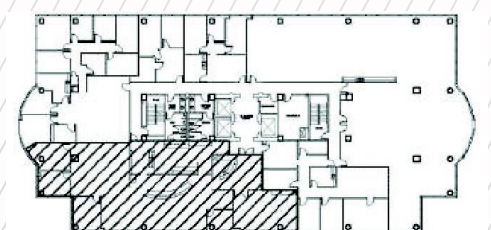

FLOOR PLAN


AVAILABLE

SUITE 515 - 1,509 SF

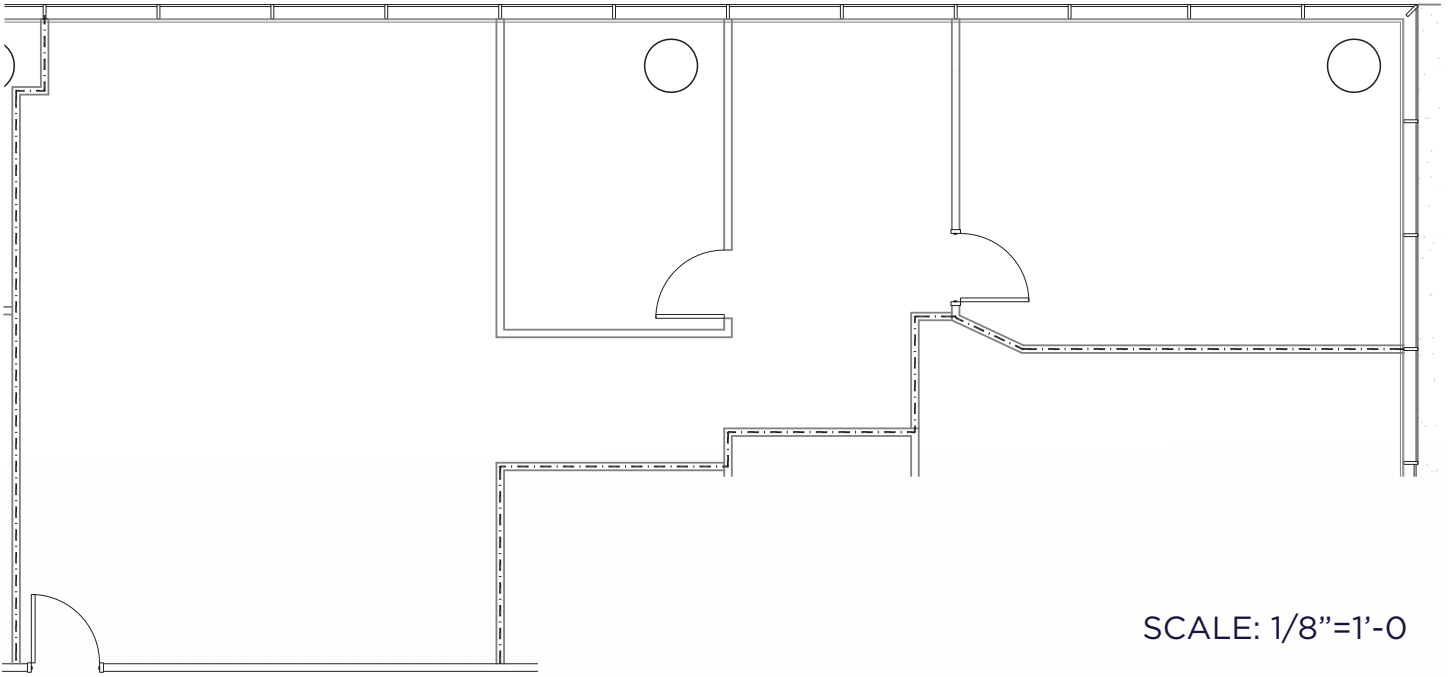

SCALE: 1/8"=1'-0


LOCATION PLAN

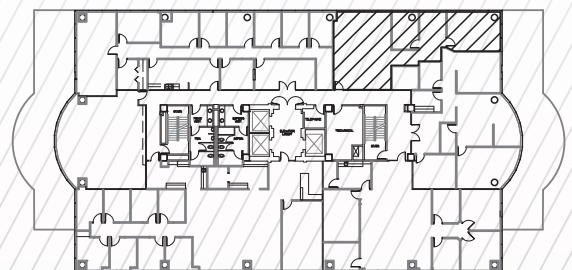

FLOOR PLAN


AVAILABLE

SUITE 580 - 1,257 SF

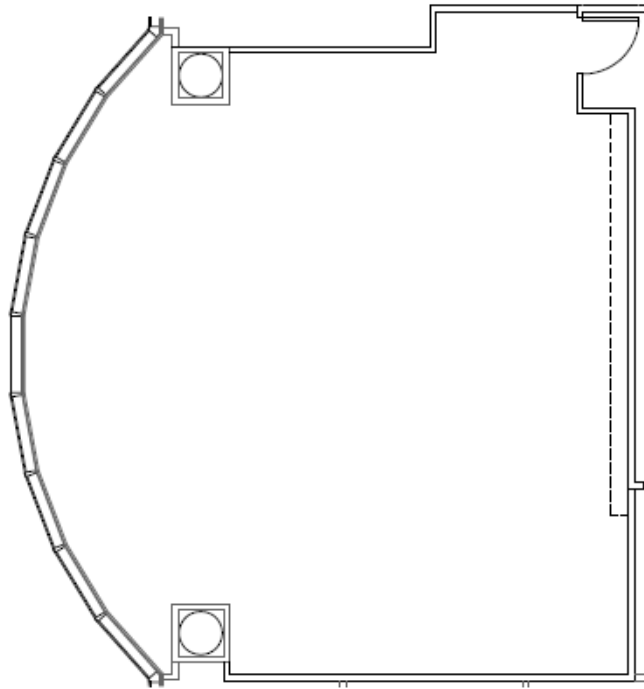

SCALE: 1/8" = 1'-0"


LOCATION PLAN

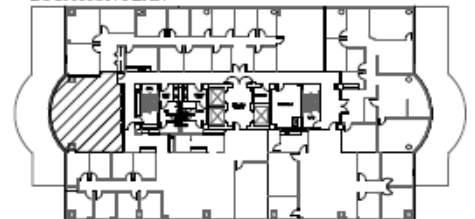

FLOOR PLAN


AVAILABLE

SUITE 618 - 1,677 SF

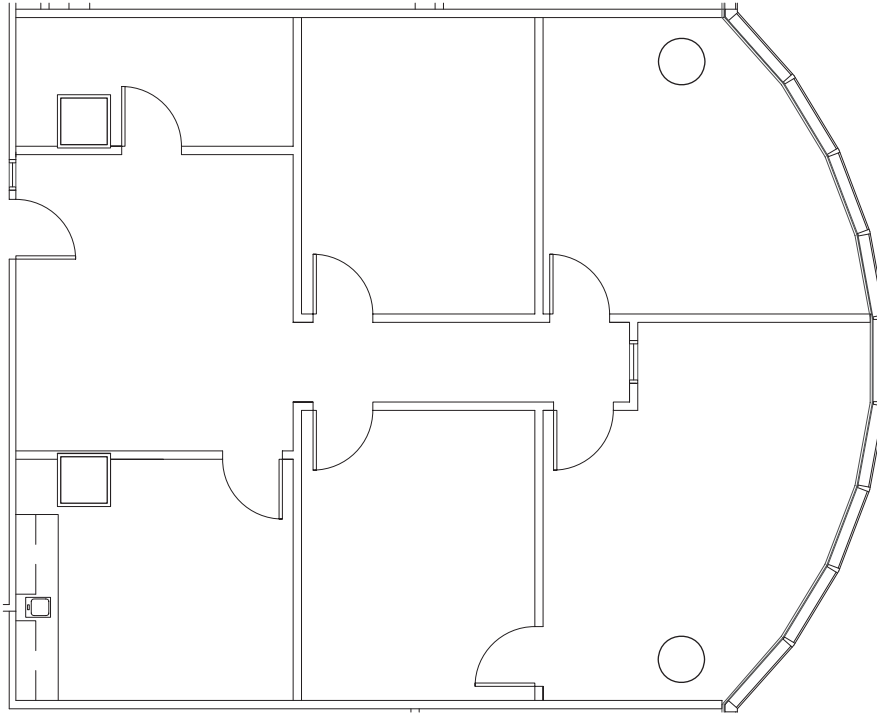

SCALE
1/8" = 1'-0"

LEVEL 6 LOCATION PLAN

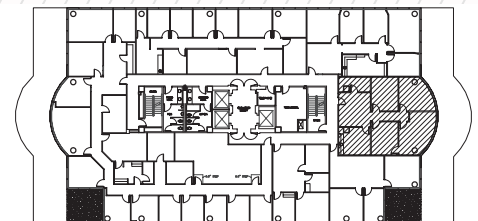



FOR MORE INFORMATION, PLEASE CONTACT:

BRYAN SETHNEY
Managing Director
+1 210 305 4280
bryan.sethney@cushwake.com

MEREDITH MUECKE HOWARD
Director
+1 512 804 9116
meredith.howard@cushwake.com

4040 Broadway Street
Suite 602
San Antonio, Texas 78209
cushmanwakefield.com

©2025 Cushman & Wakefield. All rights reserved. The information contained in this communication is strictly confidential. This information has been obtained from sources believed to be reliable but has not been verified. NO WARRANTY OR REPRESENTATION, EXPRESS OR IMPLIED, IS MADE AS TO THE CONDITION OF THE PROPERTY (OR PROPERTIES) REFERENCED HEREIN OR AS TO THE ACCURACY OR COMPLETENESS OF THE INFORMATION CONTAINED HEREIN, AND SAME IS SUBMITTED SUBJECT TO ERRORS, OMISSIONS, CHANGE OF PRICE, RENTAL OR OTHER CONDITIONS, WITHDRAWAL WITHOUT NOTICE, AND TO ANY SPECIAL LISTING CONDITIONS IMPOSED BY THE PROPERTY OWNER(S). ANY PROJECTIONS, OPINIONS OR ESTIMATES ARE SUBJECT TO UNCERTAINTY AND DO NOT SIGNIFY CURRENT OR FUTURE PROPERTY PERFORMANCE.

