


FIN FLR EL = 100'-0"  
 5" CONC. SLAB OVER 10 MIL STEGO WRAP  
 OVER SUBGRADE AS SPECIFIED. REINF.  
 SLAB WITH #3 @ 18" EACH WAY.

SLAB LEAVE OUT  
 IN HATCHED AREA

18" x 18" PLASTER  
 AT CORNERS, TIP

18" x 18" PLASTER  
 AT CORNERS, TIP

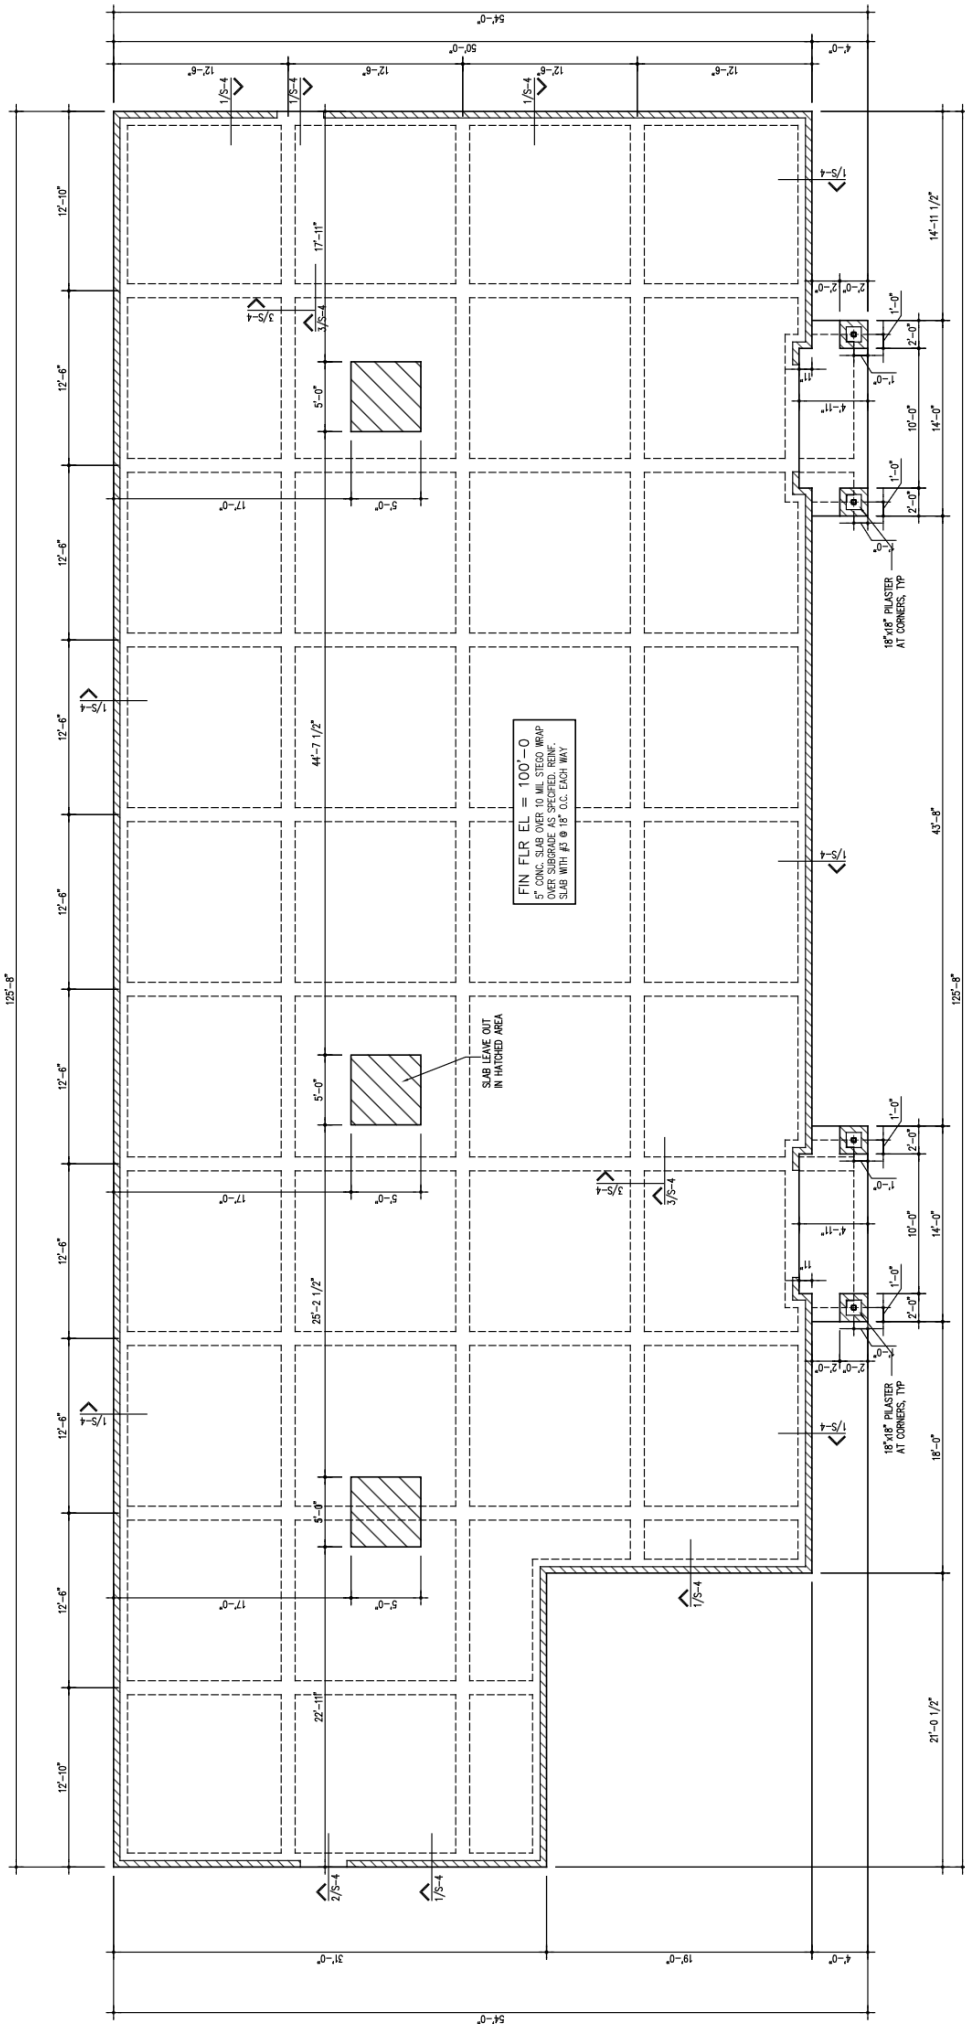

FIN FLR EL = 100'-0"  
 5" CONC. SLAB OVER 10 MIL STEGO WRAP  
 OVER SUBGRADE AS SPECIFIED. REINF.  
 SLAB WITH #3 @ 18" EACH WAY.

SLAB LEAVE OUT  
 IN HATCHED AREA

18" x 18" PLASTER  
 AT CORNERS, TIP

18" x 18" PLASTER  
 AT CORNERS, TIP