

15 LEE ST, JEFFERSON, GA 30549

LOFT OFFICE FOR LEASE + DOWNTOWN JEFFERSON RETAIL/F&B



- +/- 1,905/SF Ground Floor Retail/Restaurant
- +/- 150-2,250/SF 2nd Floor Loft Office
- Renovations to be complete by Q3 2026(Highly Upgraded Finish)
- Located in the heart of Historic Downtown Jefferson

FOR MORE INFORMATION:

Taylor Smith
404.434.9711


Taylor@TerminusCRE.com

Skylar Fortin
678.386.7148

Skylar@TerminusCRE.com




POTENTIAL RESTAURANT FLOOR PLAN

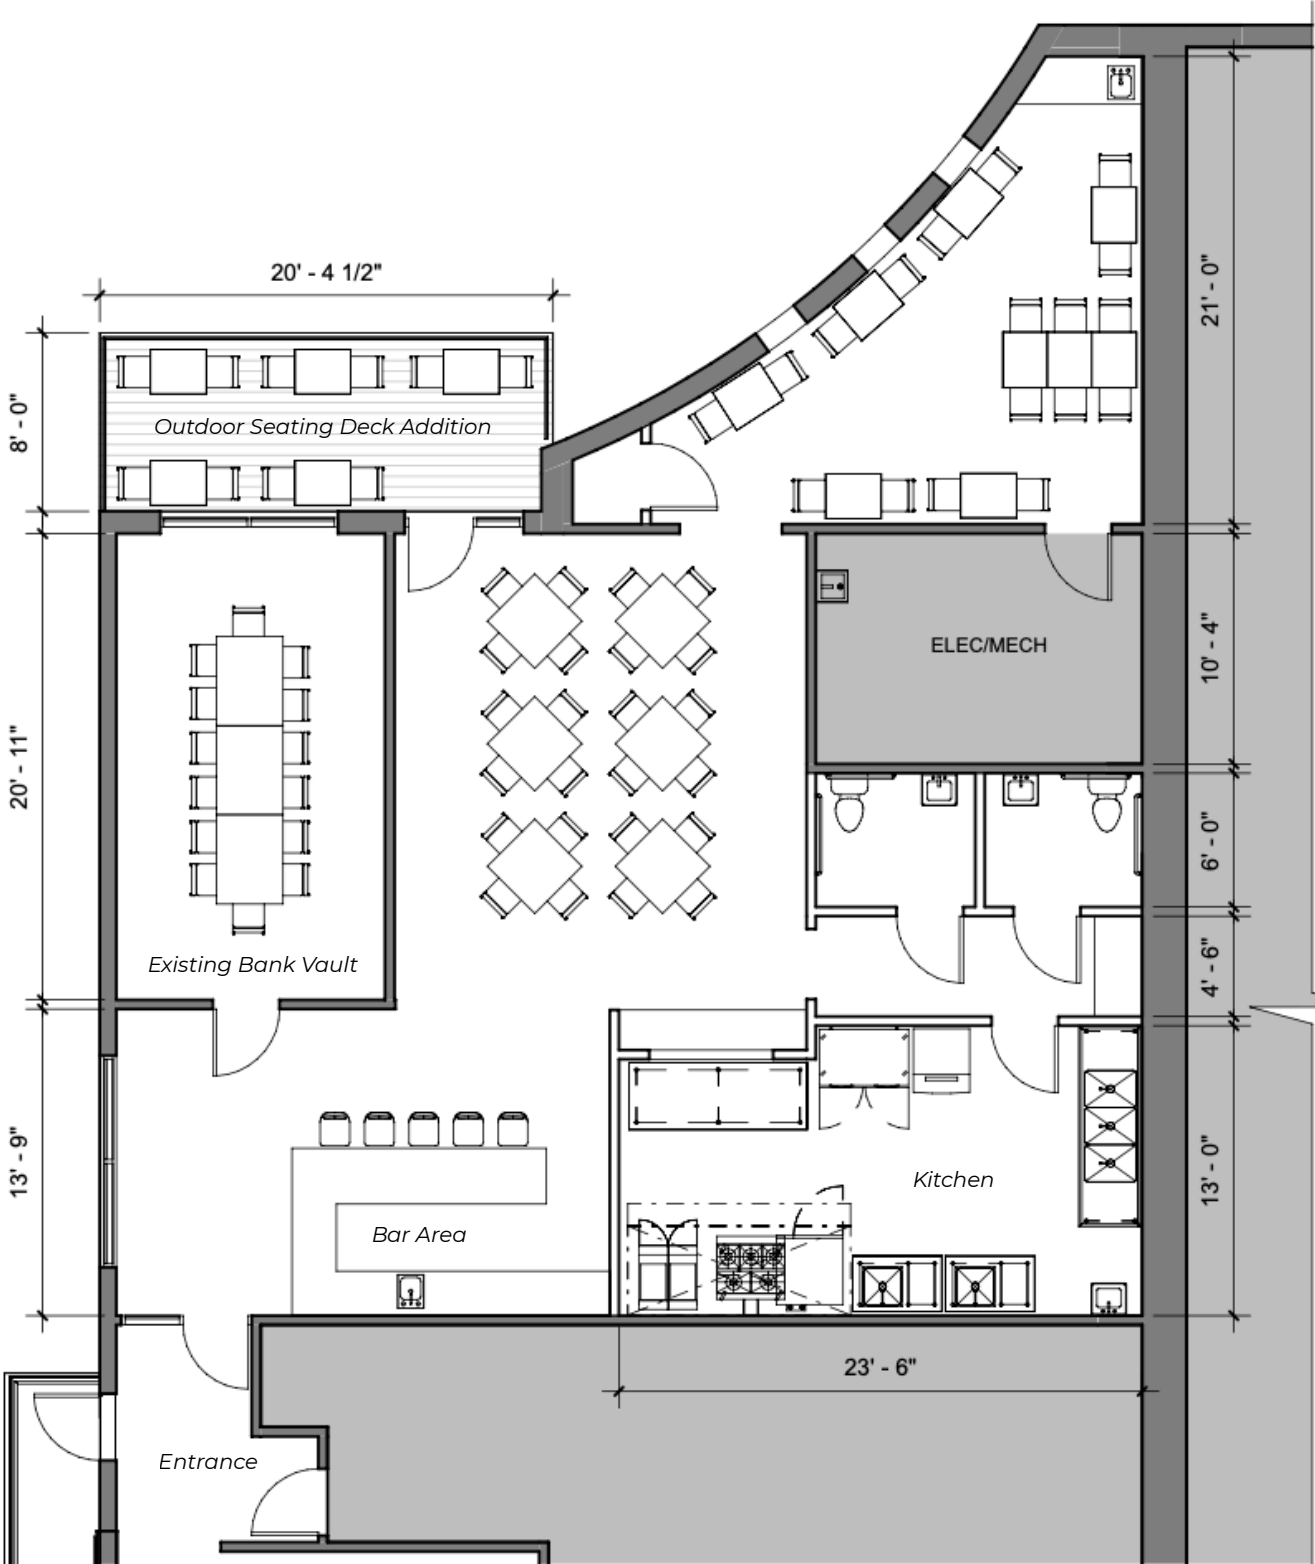

LEVEL 1 PROPOSED PLAN (APPX AREA 1,766SF)
SCALE: 1/8"=1'-0"

LOFT OFFICE FLOOR PLAN

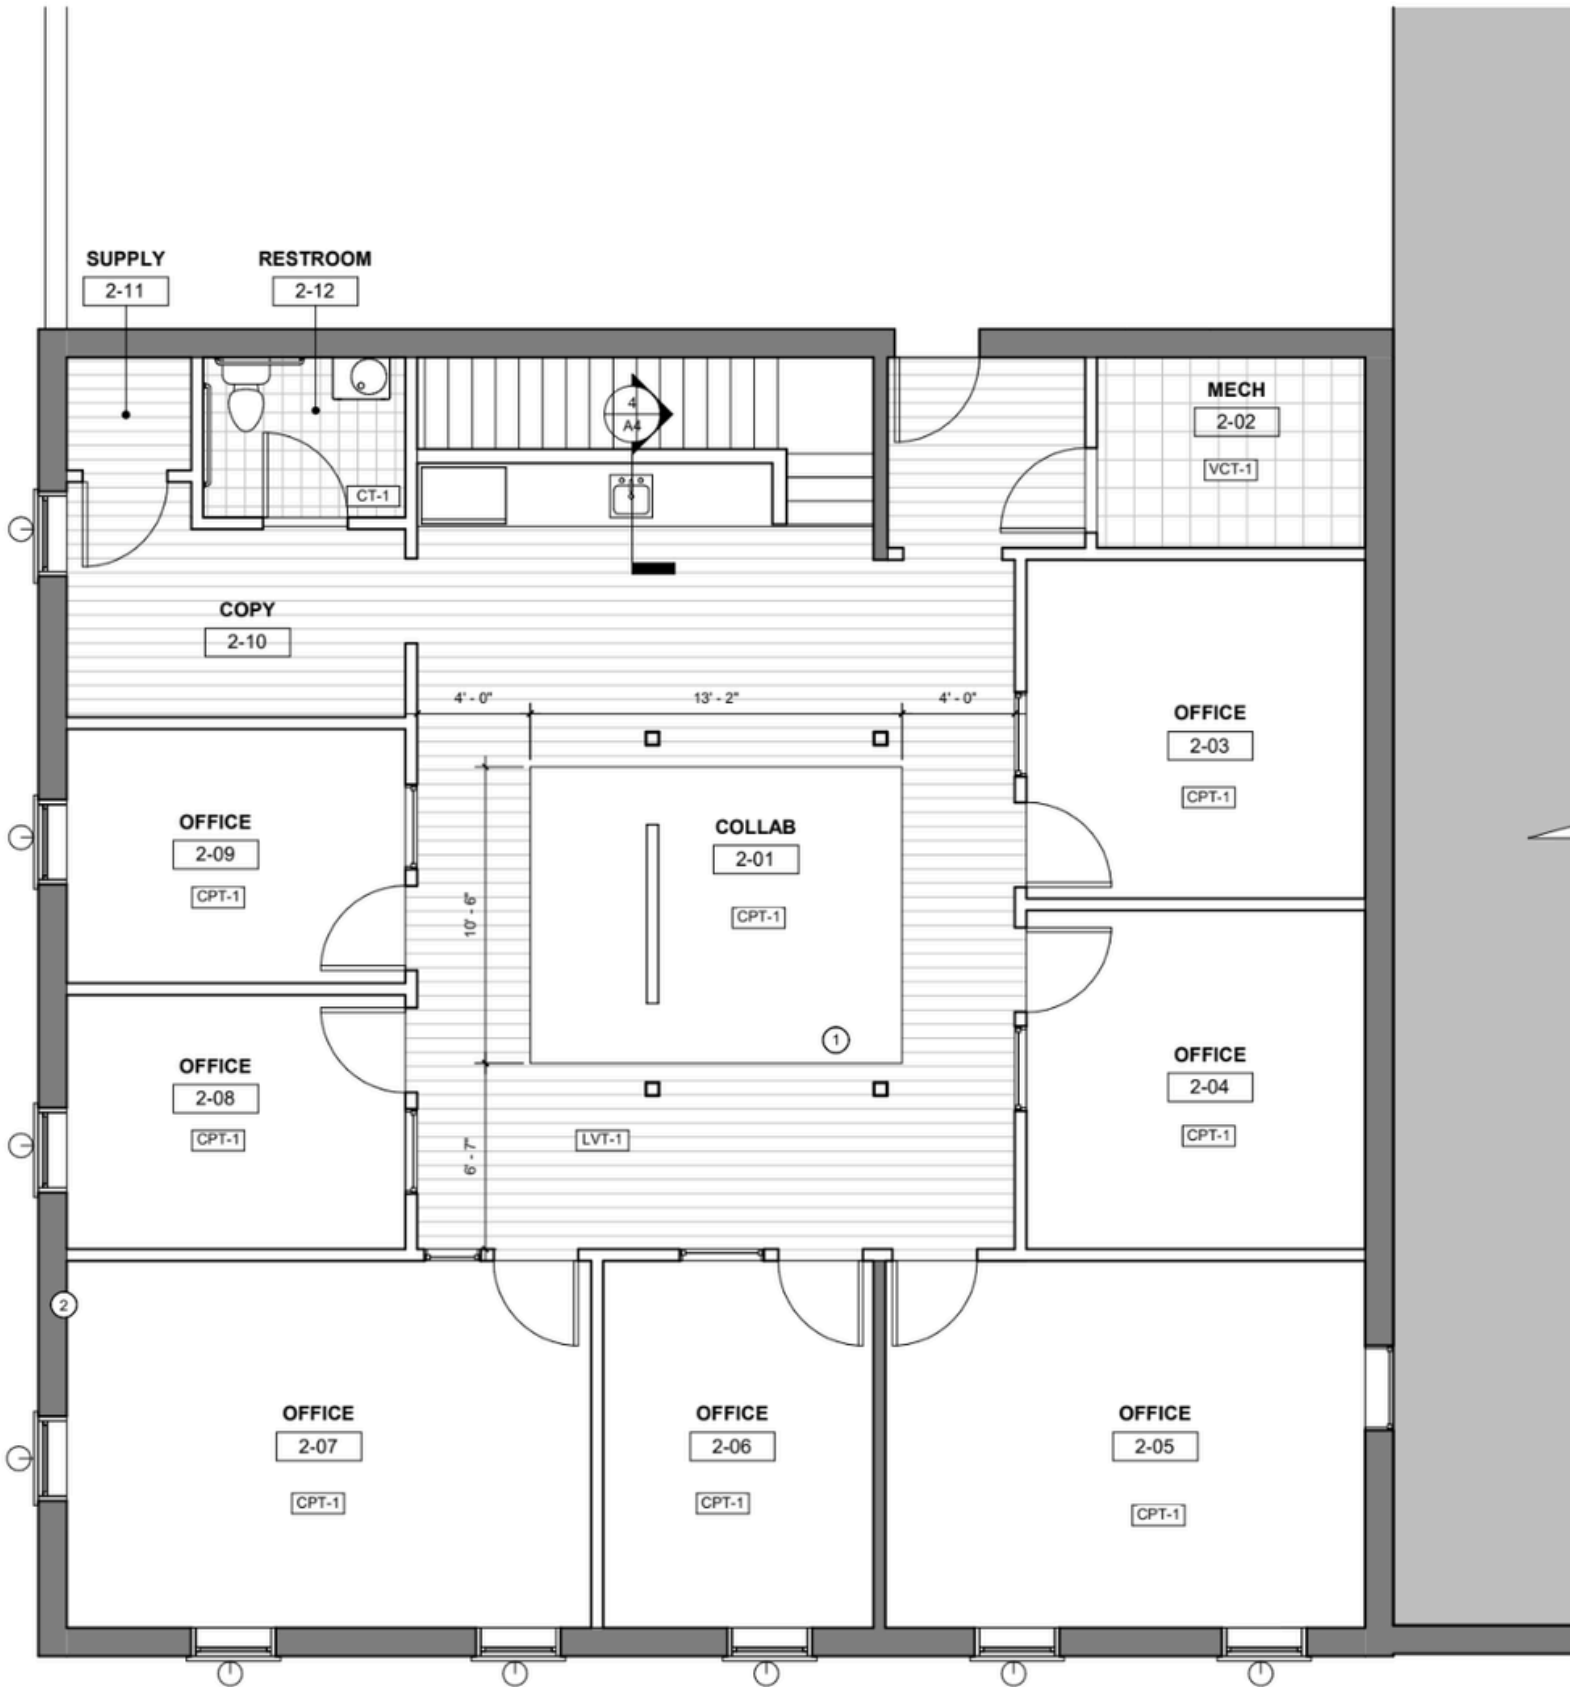

AERIAL MAP



Subject Property
15 Lee St.
No. 15
Farmers & Merchant
Jefferson

Jefferson City Hall



Taylor Smith | 404.434.9711 | Taylor@TerminusCRE.com

Skylar Fortin | 678.386.7148 | Skylar@TerminusCRE.com