


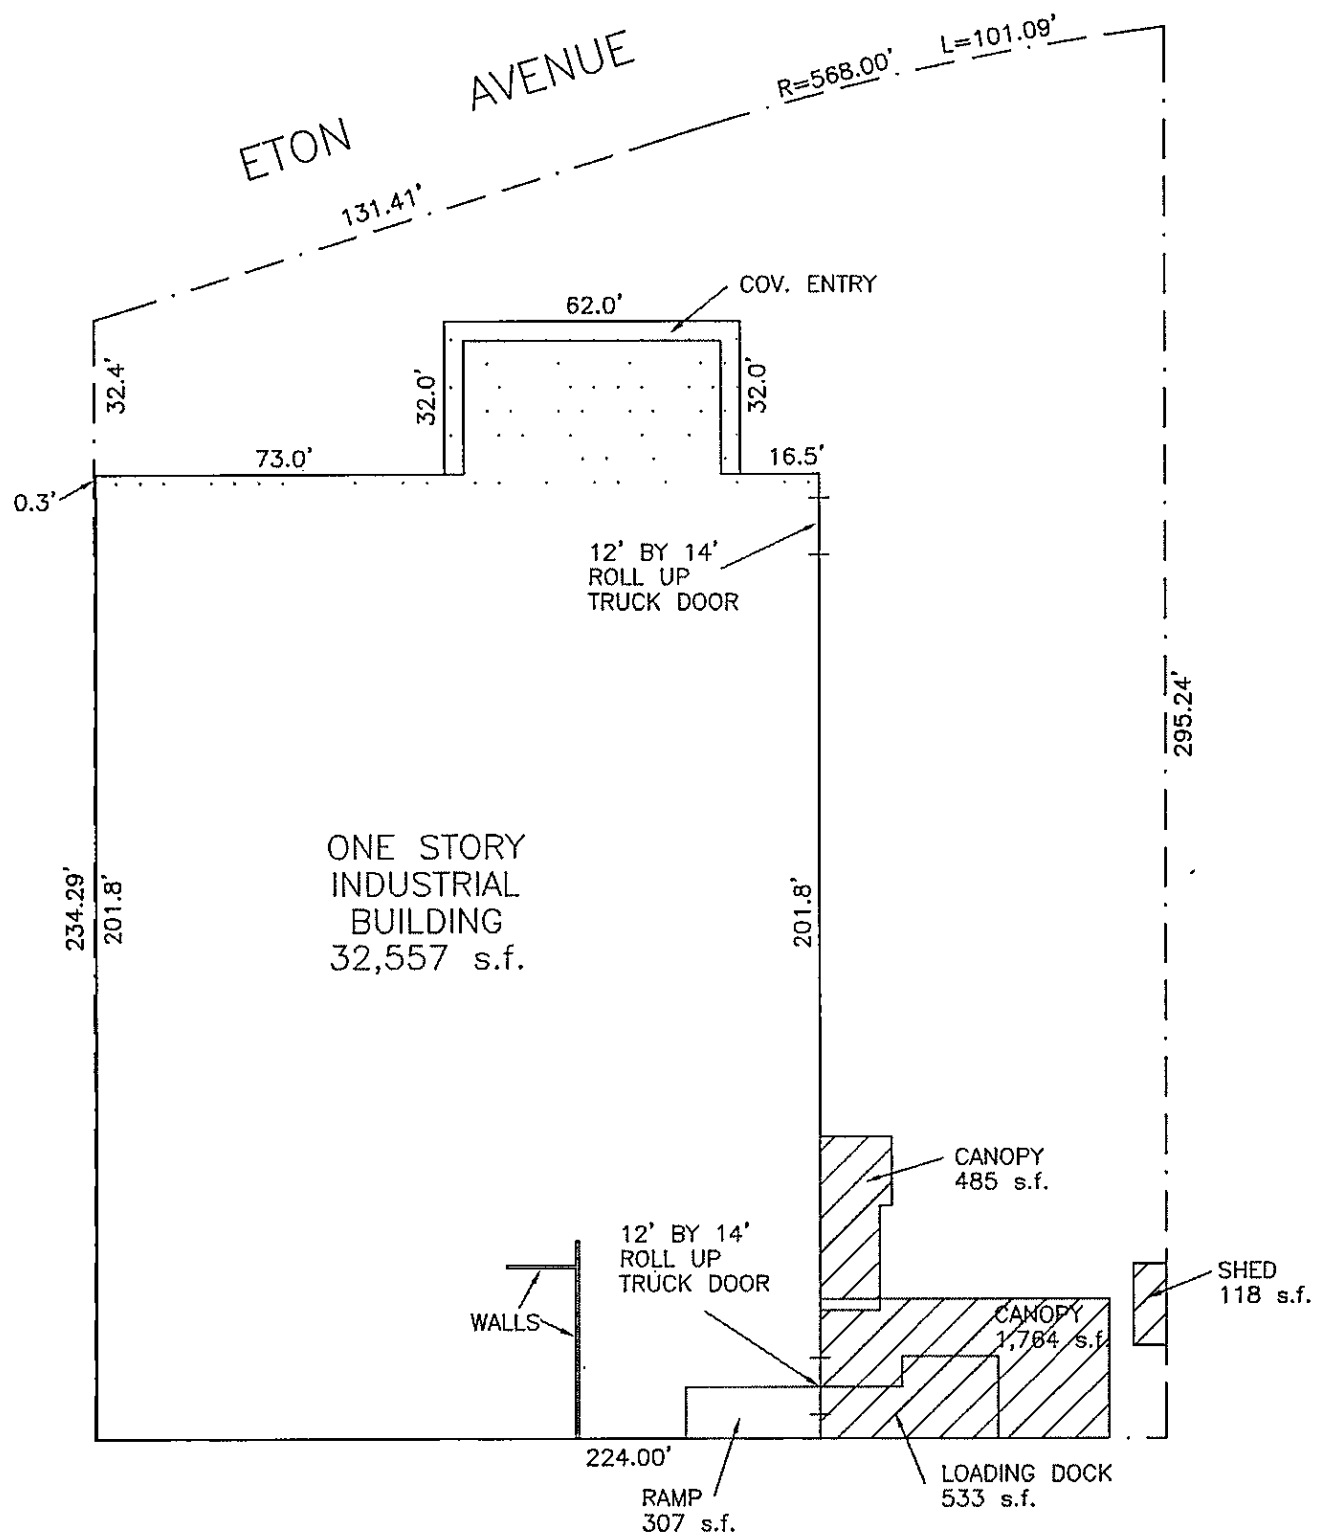

PROJECT:

9175 ETON AVENUE

CLIENT

KORNLAND BUILDING

APPRAISAL
SUPPORT
SERVICES

DRAWN BY:
THK

VERIFIED BY:
THK

FILE NAME
13DELPH02

PAGE
1 OF 2

DATE:
JULY, 2013

SCALE
1"=40'

NORTH HILLS, CA
(818) 894-2313