

FOR LEASE – MEDICAL / OFFICE SPACE



ARCADIA GATEWAY MEDICAL CAMPUS

690 N COFCO CENTER CT
PHOENIX, AZ 85008

ARIZONAMOB.COM

MARINA HAMMERSMITH, CCIM
602-315-8623
MARINA@ARIZONAMOB.COM

TYREL WILLIAMS, CPM
480-255-7511
TYREL@ARIZONAMOB.COM



PROPERTY SUMMARY

ARCADIA GATEWAY MEDICAL CAMPUS
690 N COFCO CENTER COURT
PHOENIX, AZ 85008

BUILDING SIZE

77,386SF

SUITE SIZES

1,674 – 40,000 SF

PARKING RATIO

4.02/ 1,000 SF

ZONING

C-2 PHOENIX

LEASE RATE

\$25/SF, NNN




- INDIVIDUAL SUITE SIZES STARTING AT 2,500 SQUARE FEET
- CONVENIENTLY LOCATED DIRECTLY OFF 202 FREEWAY
- ABUNDANT COVERED PARKING
- BUILDING SIGNAGE AVAILABLE
- EXISTING ORTHOPEDIC ASC, PHARMACY
- FUTURE IMAGING COMING LATE 2026

FIRST FLOOR PLAN


ARCADIA GATEWAY MEDICAL CAMPUS
690 N COFCO CENTER COURT
PHOENIX, AZ 85008

- Built Out Medical Spec Suites
- Available Direct Lobby Access

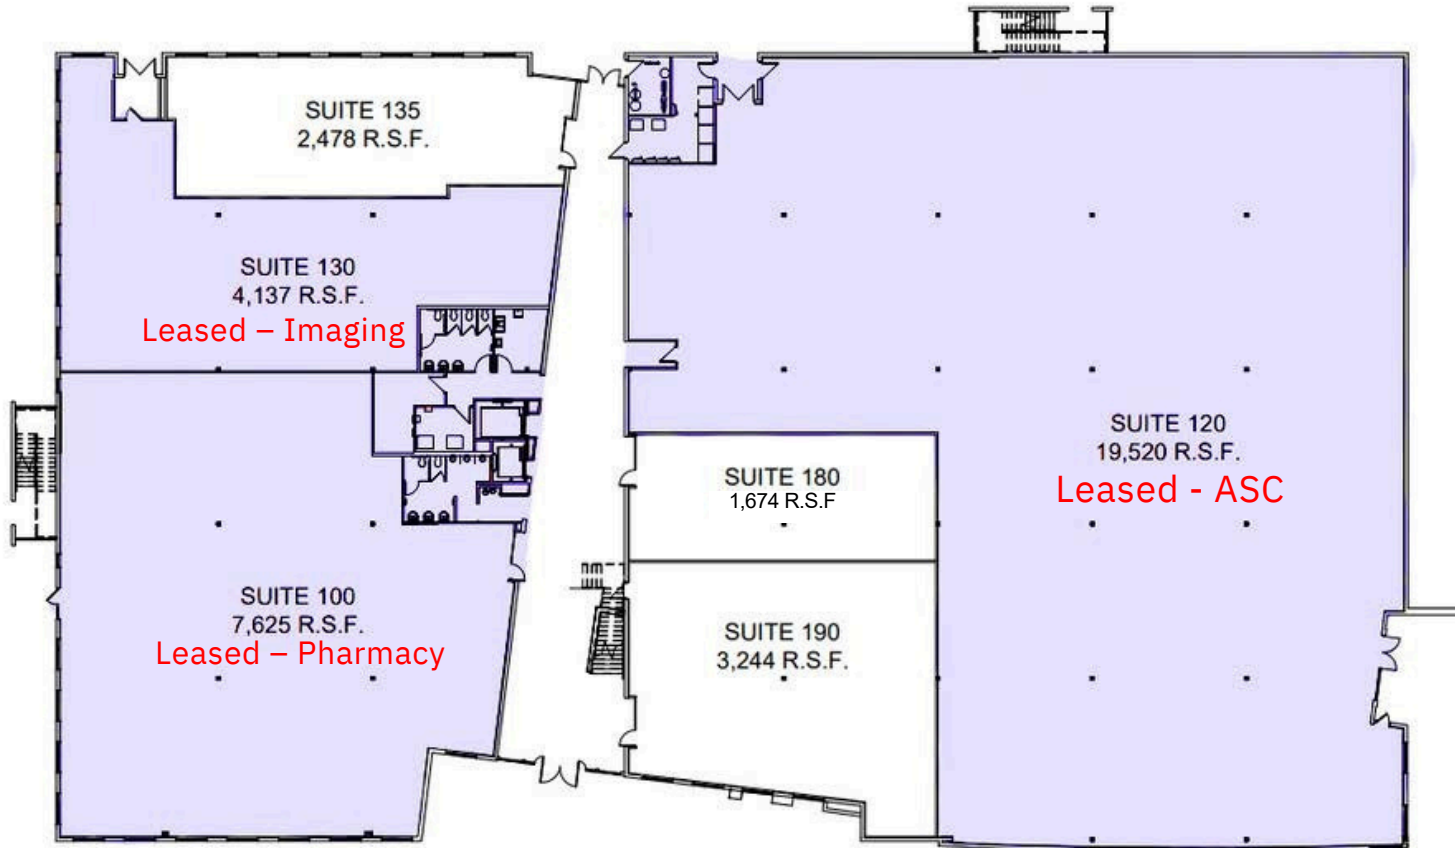


NOT TO SCALE

SUITE 180 AS BUILT FLOOR PLAN 1,674 SF

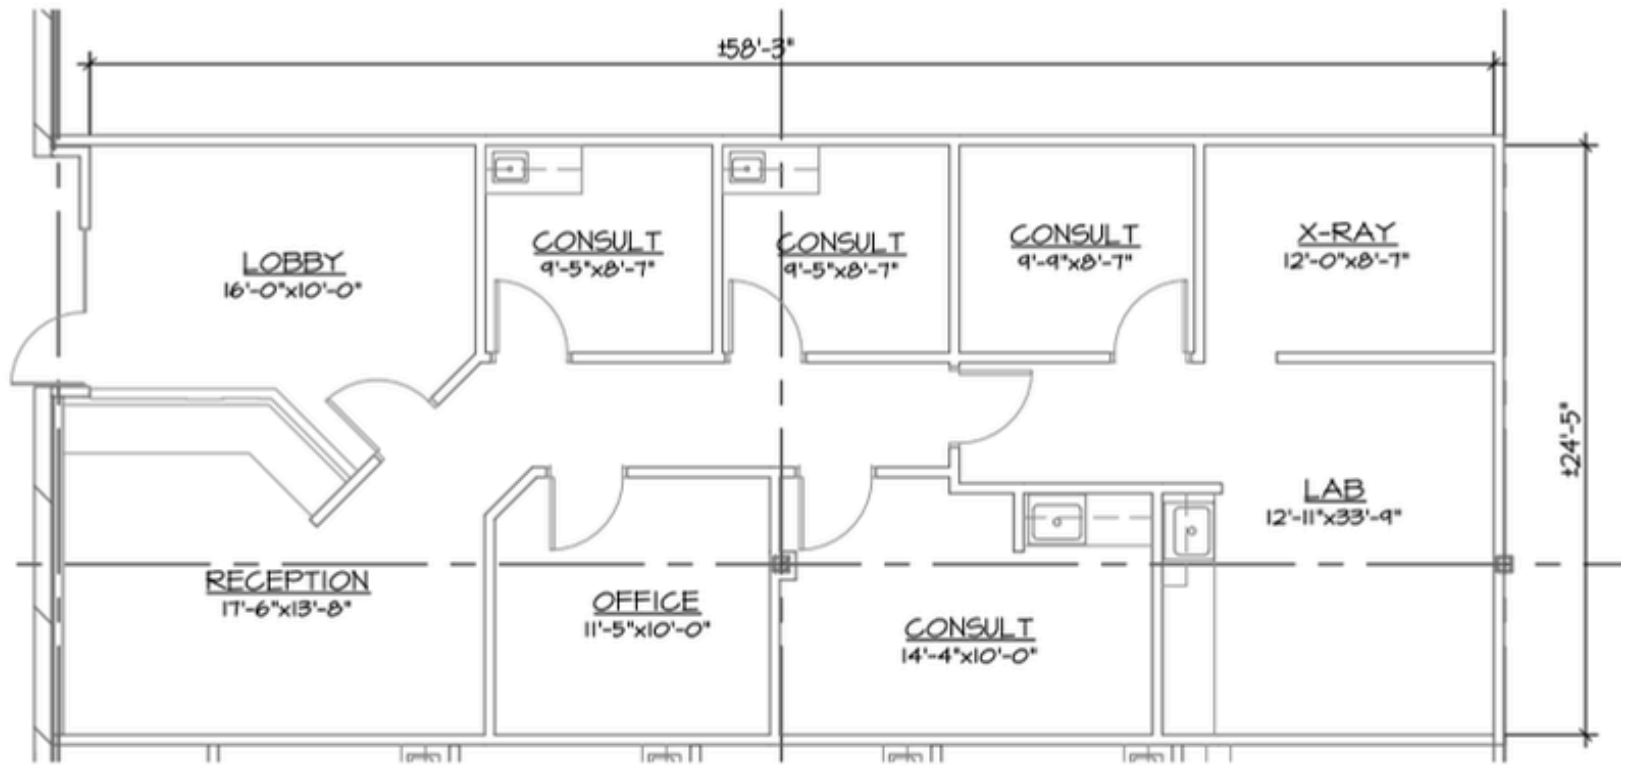



SUITE 190 - AS BUILT FLOOR PLAN (3,244 SF)

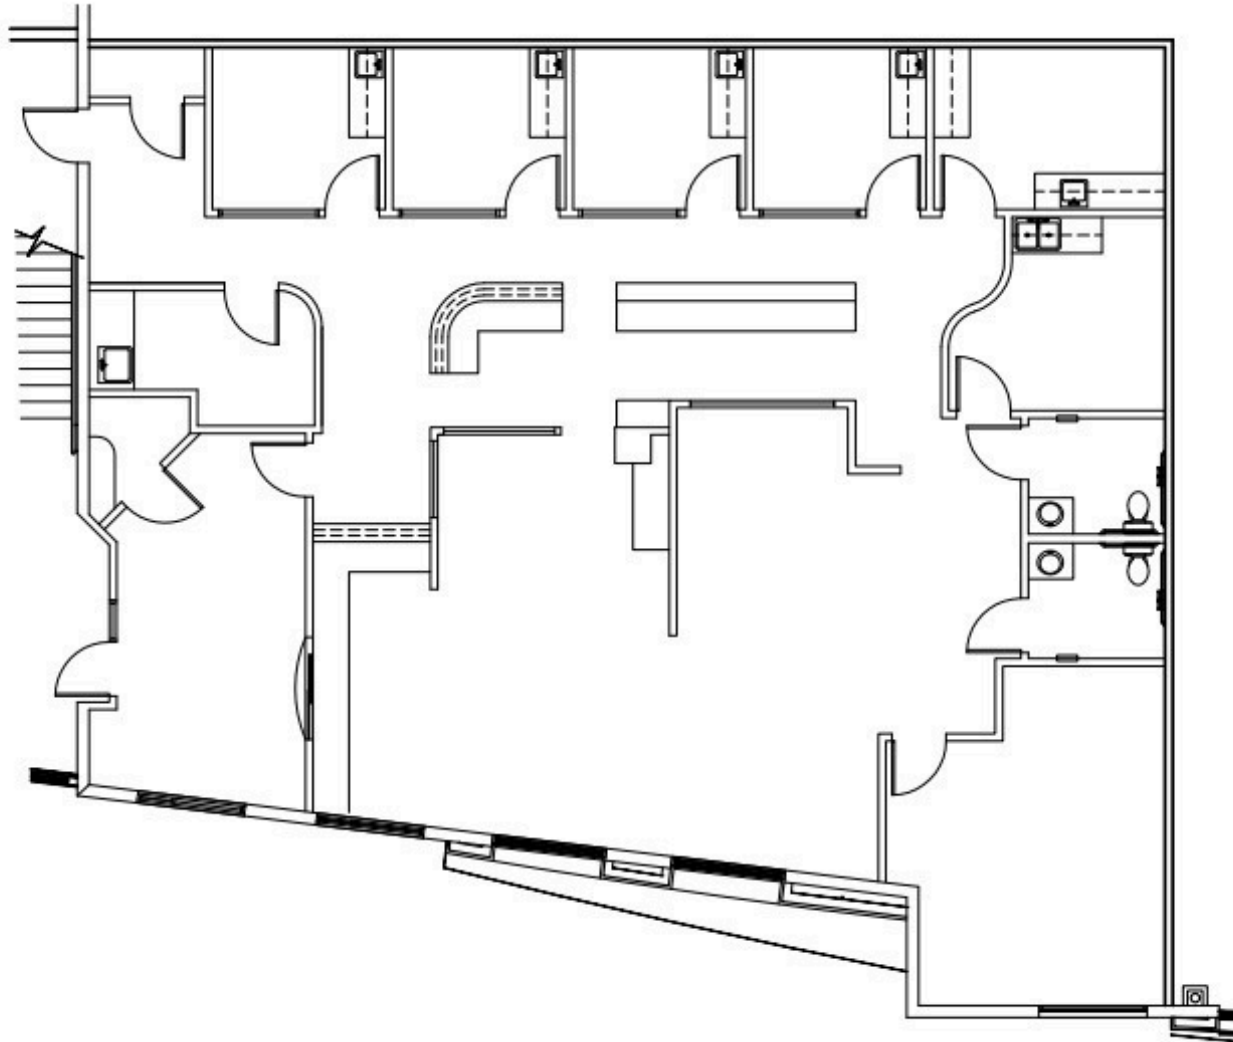


NOT TO SCALE



SECOND FLOOR PLAN

ARCADIA GATEWAY MEDICAL CAMPUS
690 N COFCO CENTER COURT
PHOENIX, AZ 85008

Full Floor Available
+/- 40,000 SF

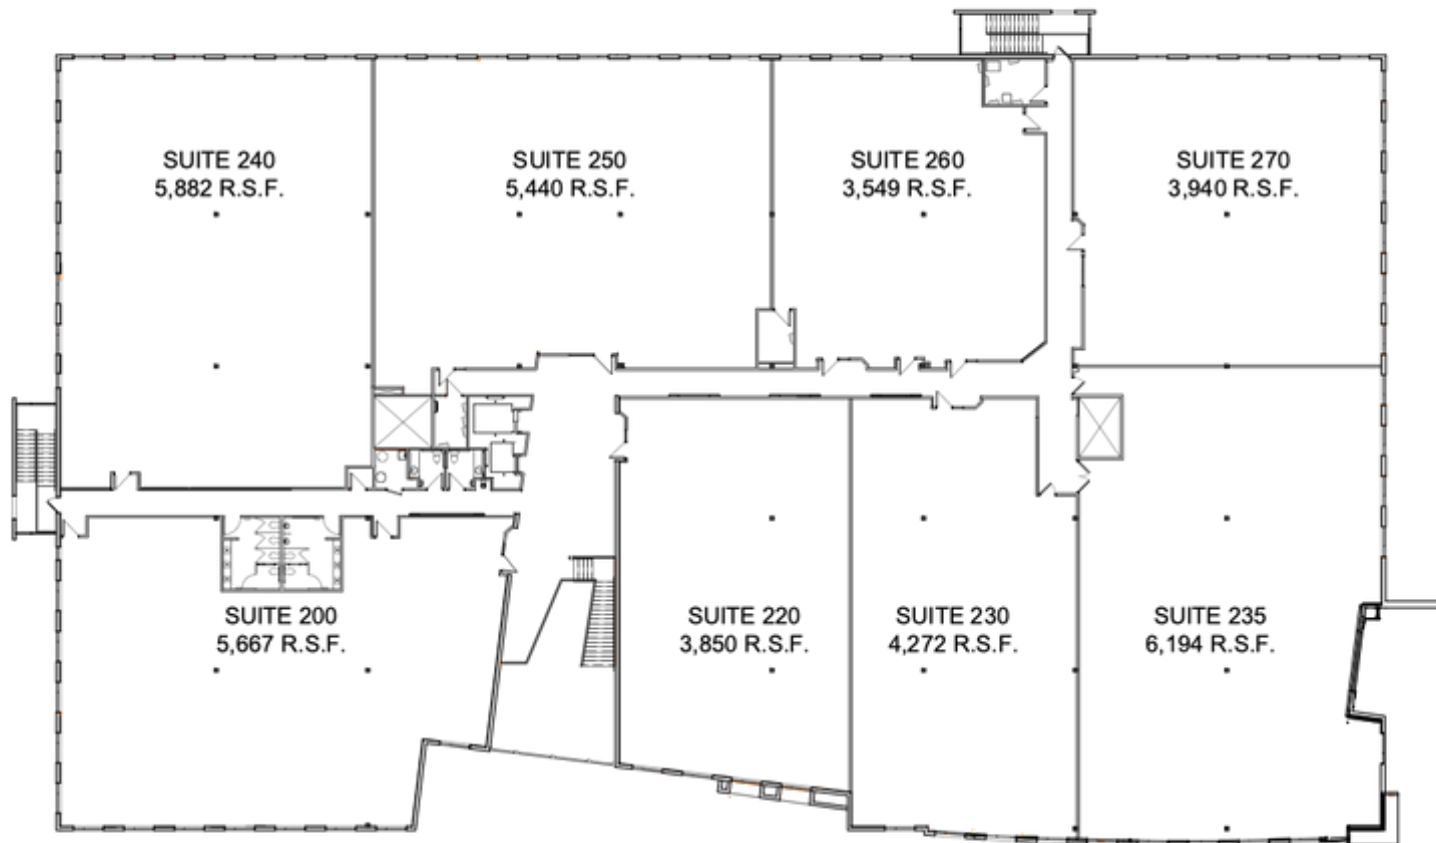

NOT TO SCALE



LOCATION HIGHLIGHTS

ARCADIA GATEWAY MEDICAL CAMPUS
690 N COFCO CENTER COURT
PHOENIX, AZ 85008


MARKET SUMMARY

Arcadia Gateway Medical Campus offers an ideal location for medical office tenants, conveniently situated near several major hospitals in the Phoenix area. Its proximity to leading healthcare facilities like Abrazo Heart Hospital, Phoenix Children's Hospital, and Banner University Medical Center ensures easy access for both patients and medical professionals. This prime location, combined with modern amenities and ample parking, makes it a highly desirable option for healthcare providers looking to expand their services in a centralized thriving medical hub. The building's strategic positioning in this healthcare corridor enhances its appeal to both tenants and visitors alike.

TRAVEL TIME TO ARCADIA GATEWAY MEDICAL CENTER

HOSPITAL	DISTANCE	TIME
ABRAZO ARIZONA HEART HOSPITAL	4.6 M	8 Minutes
PHOENIX CHILDREN'S HOSPITAL	4.6 M	8 Minutes
BANNER UNIVERSITY MEDICAL CENTER	4.6 M	10 Minutes
TEMPE ST. LUKES HOSPITAL	5.9 M	12 Minutes
HONORHEALTH O SBO RN	6.3 M	13 Minutes
DIGNITY HEALTH – ST. JOES	7.3 M	14 Minutes
JOHN C. LINCOLN NORTH MOUNTAIN	14 M	22 Minutes
HONOR HEALTH SHEA	17 M	27 Minutes

LOCATION HIGHLIGHTS

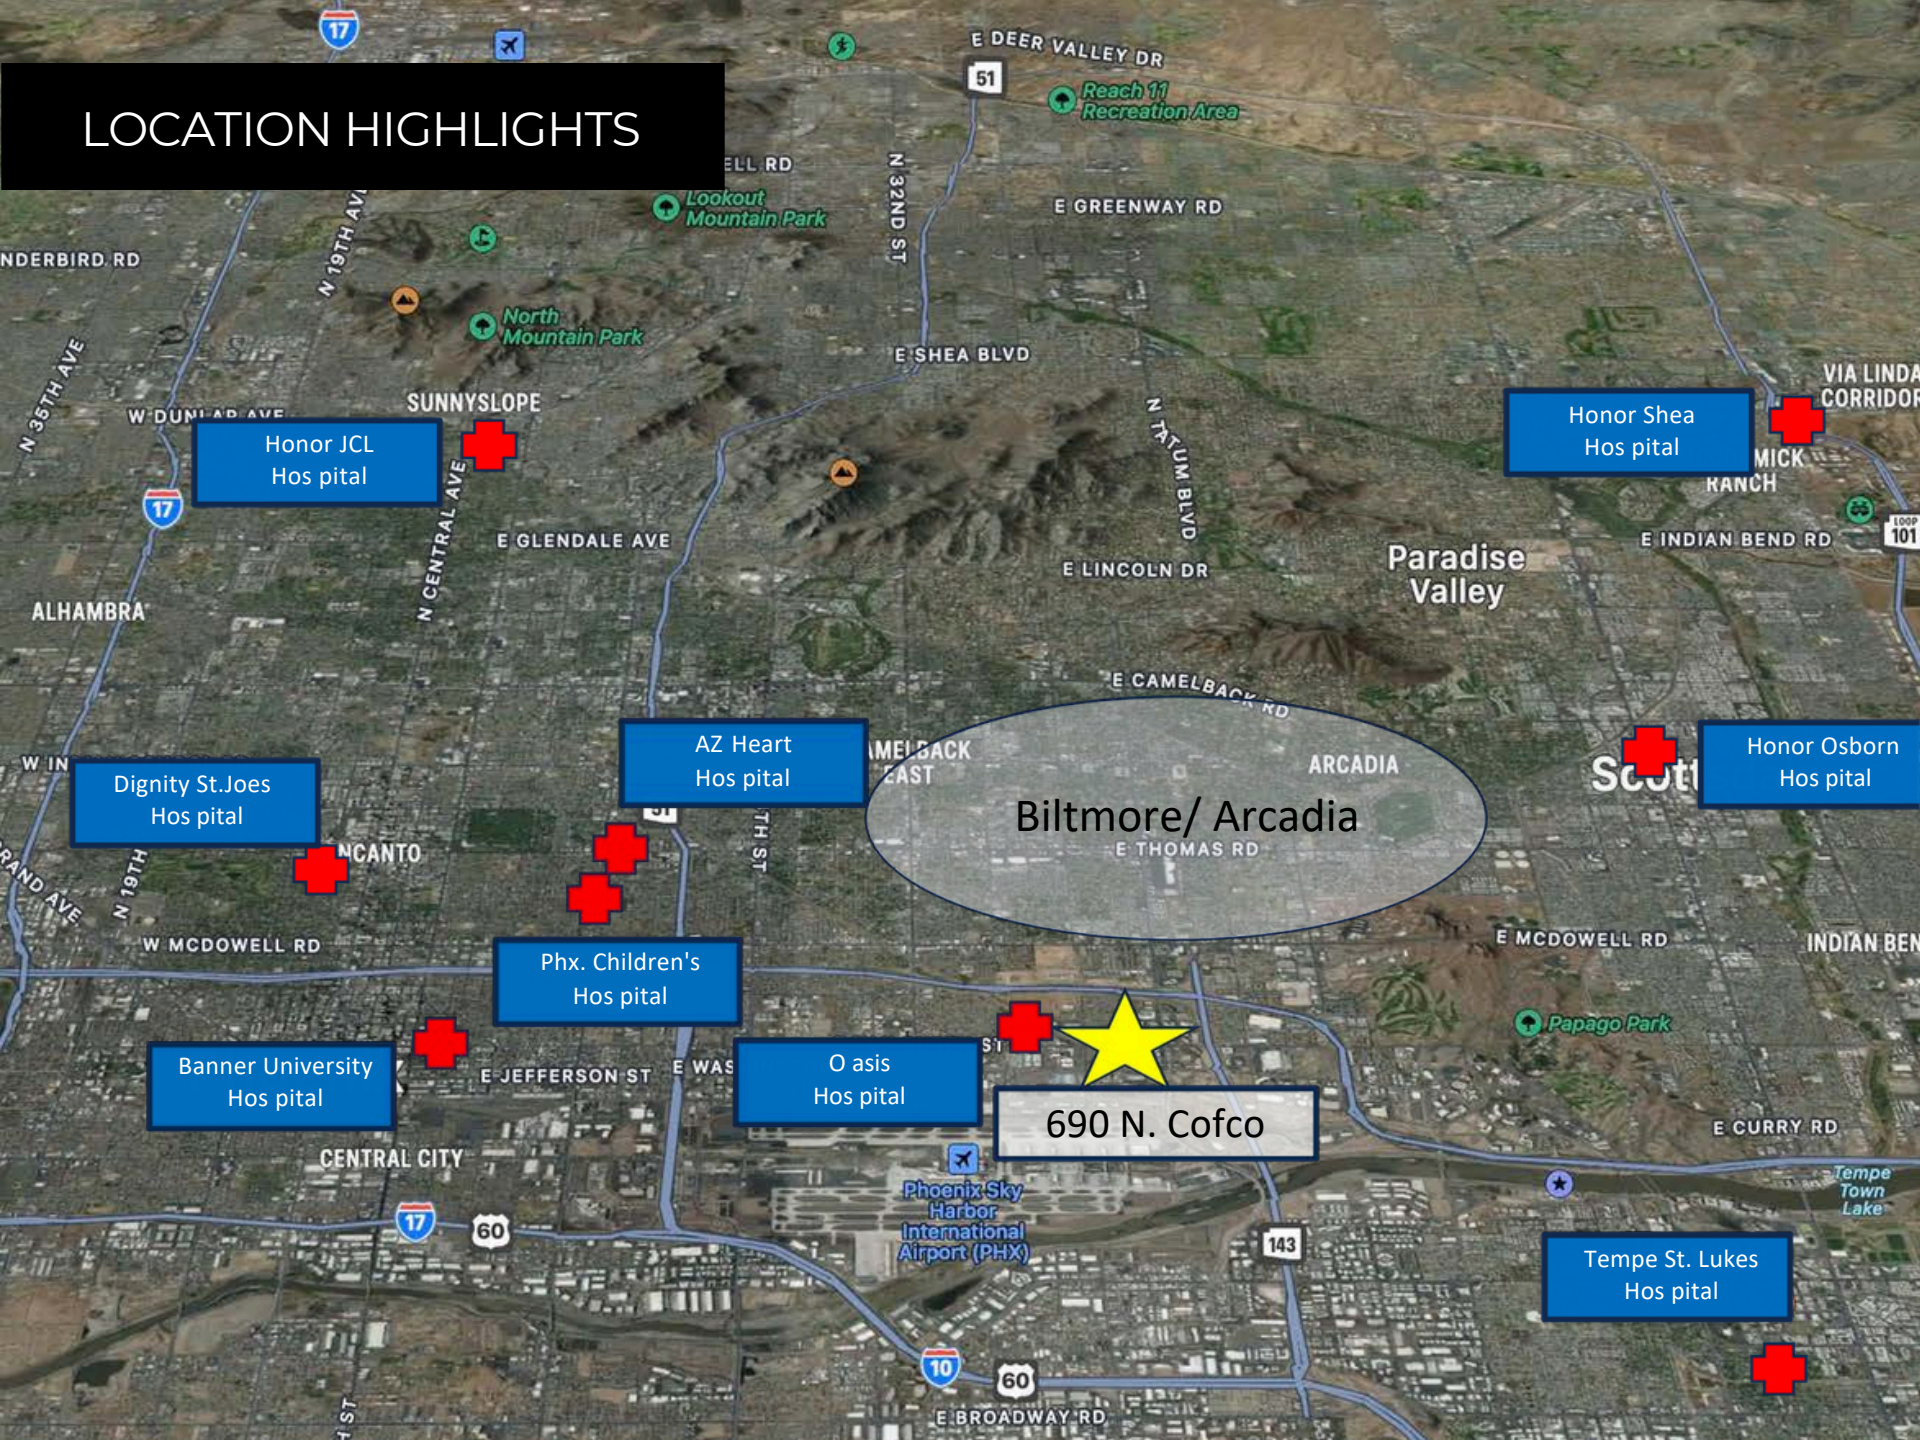

Honor JCL
Hos pital

Honor Shea
Hos pital

Dignity St.Joes
Hos pital

AZ Heart
Hos pital

Honor Osborn
Hos pital

Phx. Children's
Hos pital

Banner University
Hos pital

O asis
Hos pital

690 N. Cofco

Tempe St. Lukes
Hos pital

MARINA HAMMERSMITH, CCIM
602-315-8623
MARINA@ARIZONAMOB.COM

TYREL WILLIAMS, CPM
480-255-7511
TYREL@ARIZONAMOB.COM

ARIZONAMOB.COM

MT

HEALTHCARE PARTNERS

DISCLAIMER Although the information furnished regarding property for sale, lease, or financing is from sources deemed reliable, no warranty or representation, express or implied, is made as to the accuracy of the information contained herein. It is submitted subject to errors, omissions, change of price, rental, or other conditions prior to sale, lease, or financing, or withdrawal without notice. If anything in this document references terms of a transaction, please note that nothing is binding until a contract is fully signed by the required parties. All renderings are conceptual in nature and subject to change.

MOB
MEDICAL OFFICE BROKERS

© 2025 MEDICAL OFFICE BROKERS