


Z:\STS Projects\18117 Fourth & \18117-10 Suite 171\Drawings\CD\Suite 171_Working

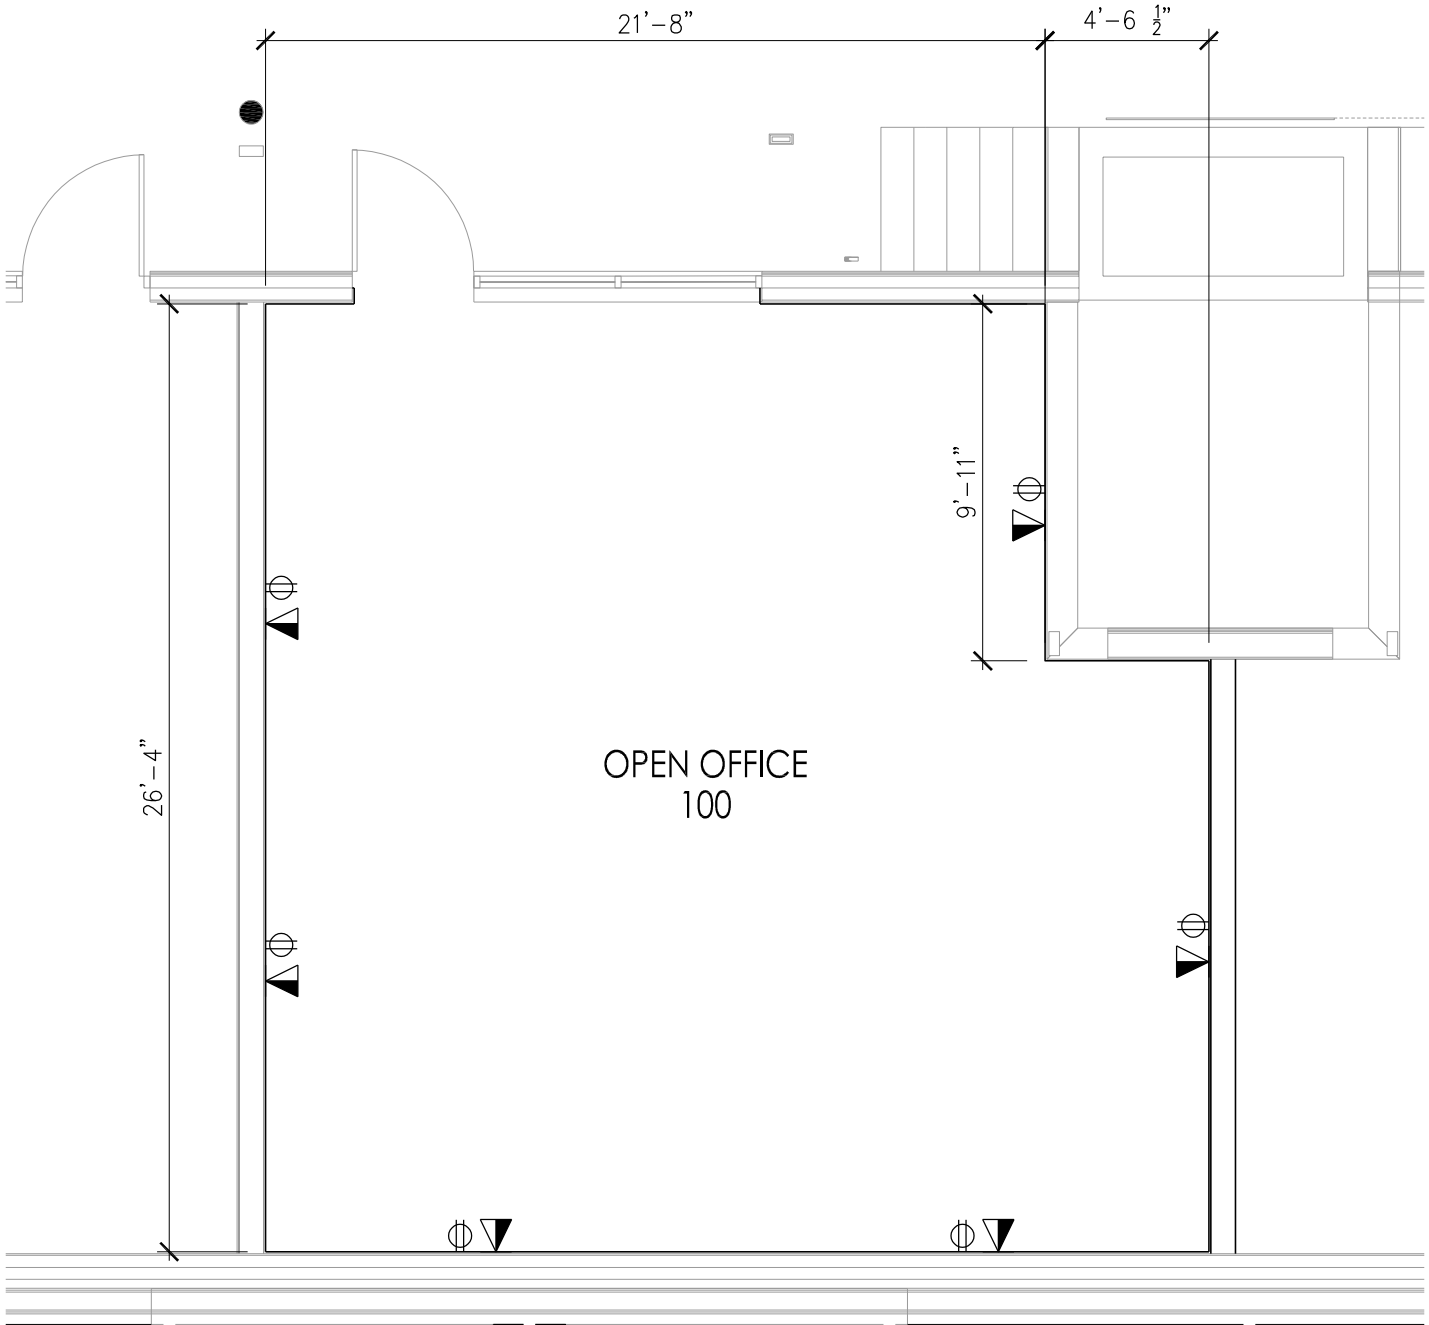

OPEN OFFICE
100

WALL LEGEND	
	NEW CONSTRUCTION
	EXISTING CONSTRUCTION

- | NOTES |
|---|
| 1. SPACE TO BE FIELD VERIFIED FOR ACCURACY. ALL DIMENSIONS AND SQUARE FOOTAGE CALCULATIONS NOTED ON THIS DOCUMENT ARE PRELIMINARY/ NON-BINDING. |
| 2. PLAN SUBJECT TO CODE APPROVAL |
| 3. FURNITURE FOR REPRESENTATION PURPOSES ONLY |
| 4. NOT FOR CONSTRUCTION |



FOURTH & - SUITE 171

Scale: 3/16" = 1'-0"

Project Number
000000

Date

June 24, 2019