

**AVAILABLE
FOR LEASE**

KOLL COTTON CENTER

4050 E. COTTON CENTER BLVD
PHOENIX, AZ 85040



CBRE



±2,172 - ±10,386 SF AVAILABLE
OFFICE/FLEX/GENERAL INDUSTRIAL

PROPERTY INFO



OFFICE AND INDUSTRIAL SUITES AVAILABLE



PART OF A ±225,435 SF MULTI-TENANT PROJECT



ZONED CP/BP, CITY OF PHOENIX



GRADE LEVEL LOADING




FULLY SPRINKLERED




COVERED PARKING AVAILABLE



GREAT ACCESS TO SR-143 AND I-10 FREEWAYS

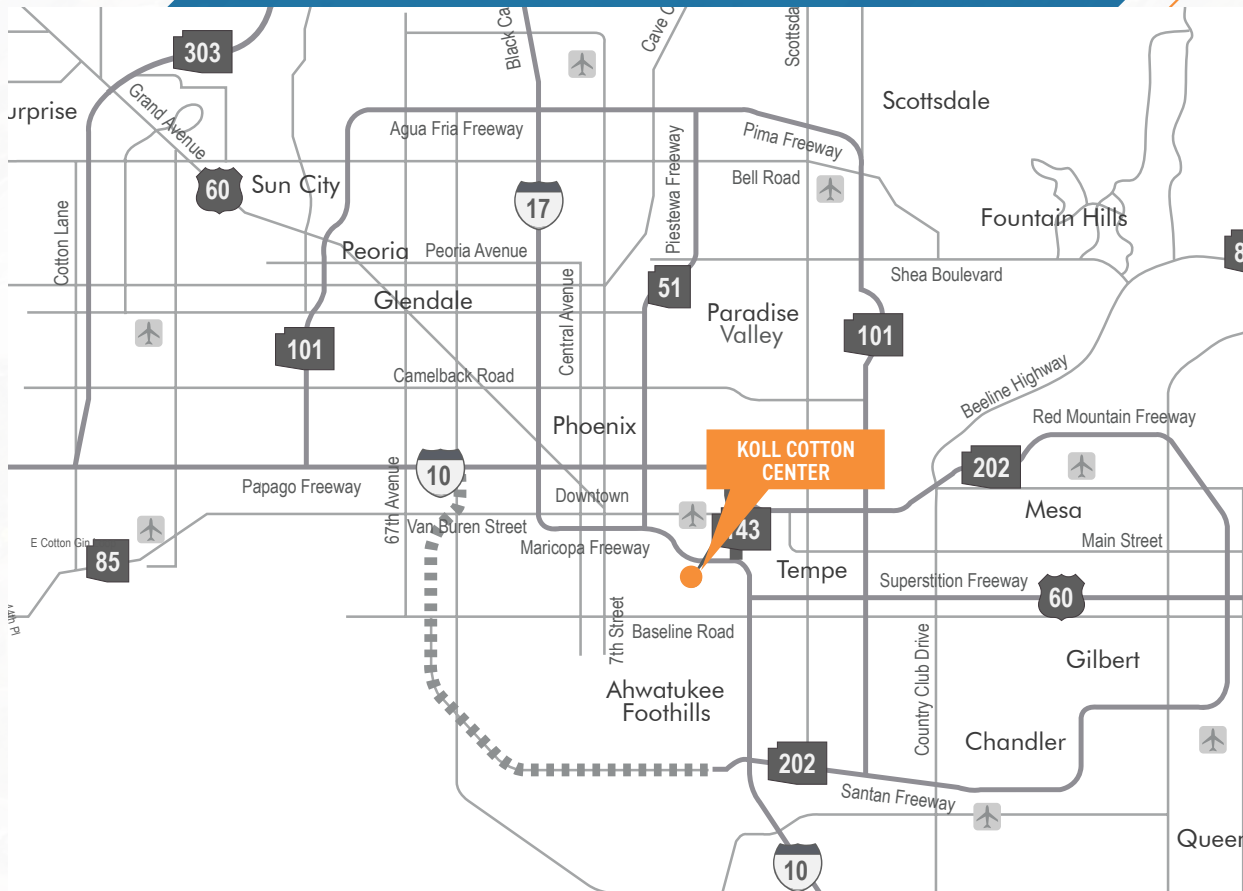

SITE PLAN

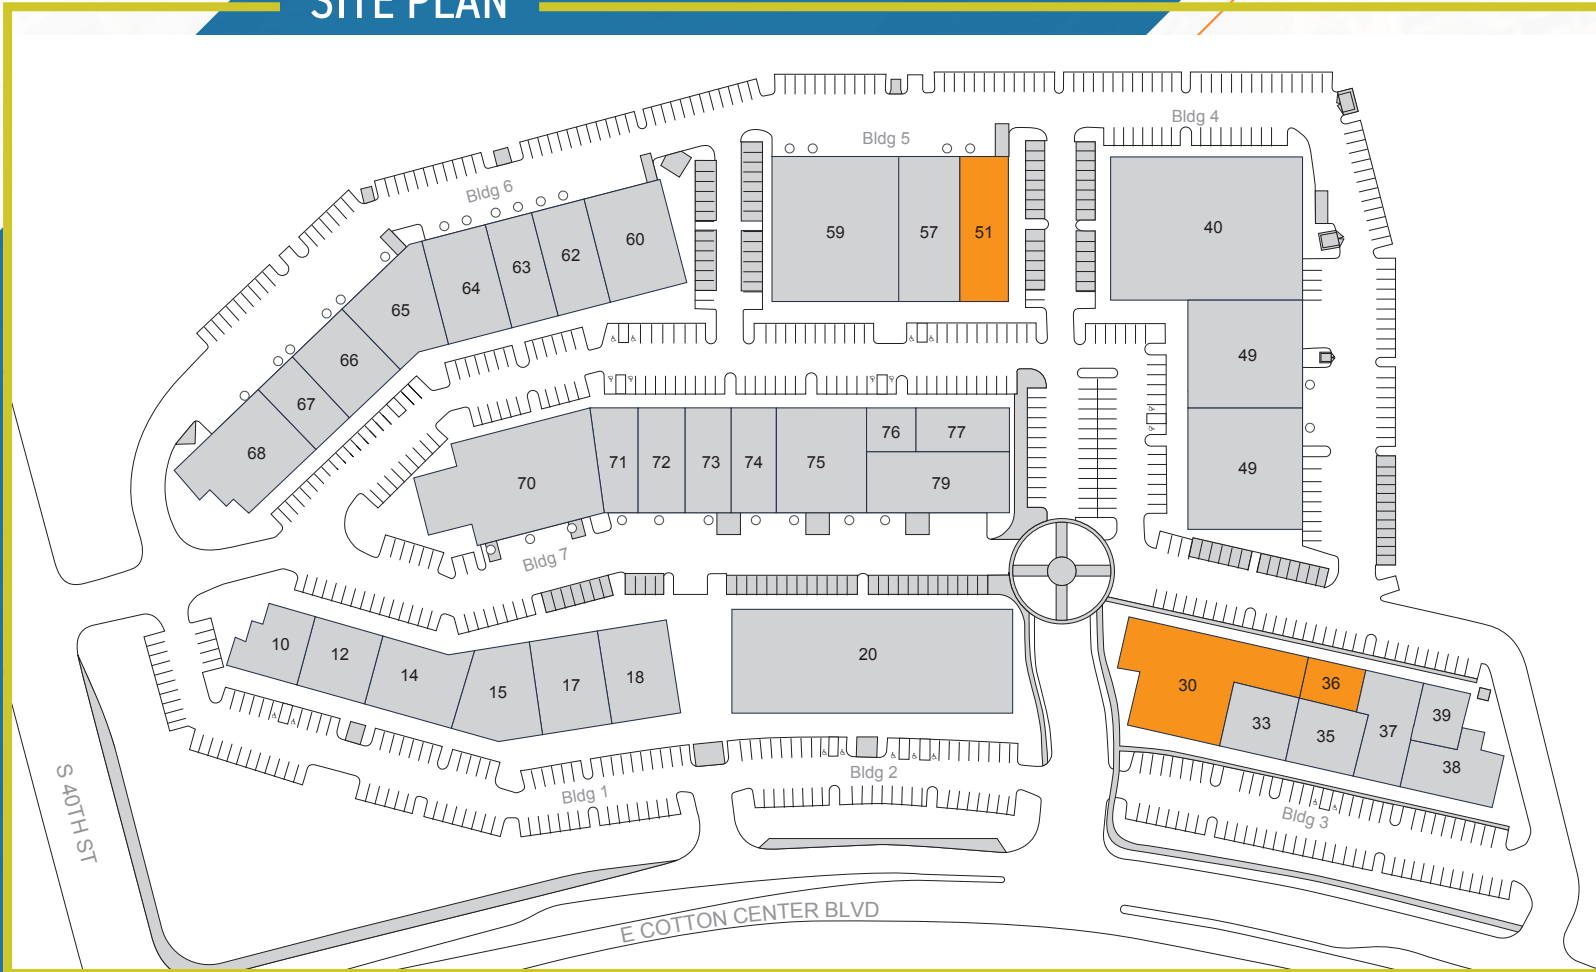

- OCCUPIED
- AVAILABLE
- GRADE LEVEL



SITE PLAN NOT TO SCALE

AVAILABILITIES

SUITE	TOTAL SF	OFFICE	COMMENTS
30	±10,386	100%	Private offices, conference room, training room, break room, open bullpen area
36	±2,172	100%	Reception, 1 conference room, 2 offices, & open office area
51	±4,891	20%	HVAC in warehouse , 1 GL Door

KOLL COTTON CENTER

SUITE 30

±10,386 Total SF

100% Office

Private offices, conference room, training room, break room, open bullpen area




FOR MORE INFORMATION, PLEASE CONTACT:

JACKIE ORCUTT, SIOR
Executive Vice President
+1 602 735 1978
jackie.orcutt@cbre.com


JONATHAN TEETER
Senior Vice President
+1 602 735 1929
jonathan.teeter@cbre.com

KENDALL SABA
Account Manager
+1 602 735 5509
kendall.saba@cbre.com

SUITE 30

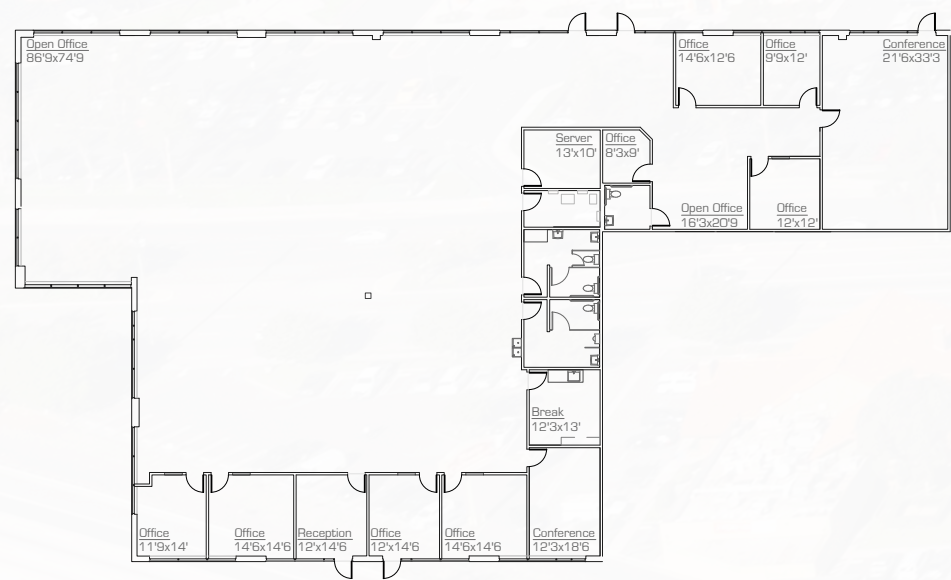

Not to scale. All measurements are approximate.

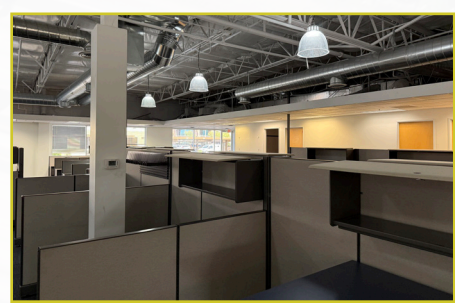

© 2026 CBRE, Inc. All rights reserved. This information has been obtained from sources believed reliable but has not been verified for accuracy or completeness. You should conduct a careful, independent investigation of the property and verify all information. Any reliance on this information is solely at your own risk. CBRE and the CBRE logo are service marks of CBRE, Inc. All other marks displayed on this document are the property of their respective owners, and the use of such logos does not imply any affiliation with or endorsement of CBRE. Photos herein are the property of their respective owners. Use of these images without the express written consent of the owner is prohibited.

KOLL COTTON CENTER




SUITE 36

±2,172 Total SF

100% Office

Reception, 1 conference room, 2 offices,
& open office

SUITE 36

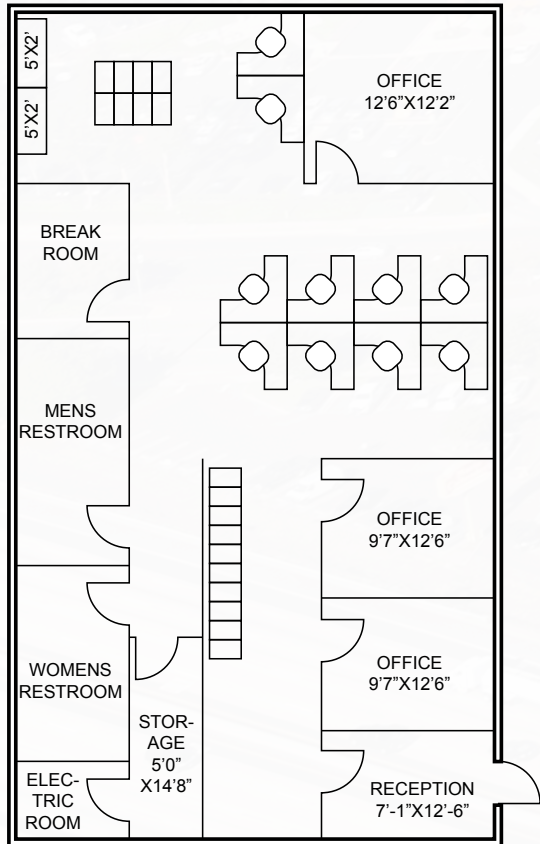

Not to scale. All measurements are approximate.



FOR MORE INFORMATION, PLEASE CONTACT:

JACKIE ORCUTT, SIOR

Executive Vice President
+1 602 735 1978
jackie.orcutt@cbre.com

JONATHAN TEETER

Senior Vice President
+1 602 735 1929
jonathan.teeter@cbre.com

KENDALL SABA

Account Manager
+1 602 735 5509
kendall.saba@cbre.com

© 2026 CBRE, Inc. All rights reserved. This information has been obtained from sources believed reliable but has not been verified for accuracy or completeness. You should conduct a careful, independent investigation of the property and verify all information. Any reliance on this information is solely at your own risk. CBRE and the CBRE logo are service marks of CBRE, Inc. All other marks displayed on this document are the property of their respective owners, and the use of such logos does not imply any affiliation with or endorsement of CBRE. Photos herein are the property of their respective owners. Use of these images without the express written consent of the owner is prohibited.

KOLL COTTON CENTER

SUITE 51

±4,891 Total SF

20% Office

HVAC warehouse, 1 GL Door



FOR MORE INFORMATION, PLEASE CONTACT:

JACKIE ORCUTT, SIOR

Executive Vice President
+1 602 735 1978
jackie.orcutt@cbre.com

JONATHAN TEETER

Senior Vice President
+1 602 735 1929
jonathan.teeter@cbre.com

KENDALL SABA

Account Manager
+1 602 735 5509
kendall.saba@cbre.com

SUITE 51



Not to scale. All measurements are approximate.

© 2026 CBRE, Inc. All rights reserved. This information has been obtained from sources believed reliable but has not been verified for accuracy or completeness. You should conduct a careful, independent investigation of the property and verify all information. Any reliance on this information is solely at your own risk. CBRE and the CBRE logo are service marks of CBRE, Inc. All other marks displayed on this document are the property of their respective owners, and the use of such logos does not imply any affiliation with or endorsement of CBRE. Photos herein are the property of their respective owners. Use of these images without the express written consent of the owner is prohibited.



FOR MORE INFORMATION, PLEASE CONTACT:

JACKIE ORCUTT, SIOR
 Executive Vice President
 +1 602 735 1978
 jackie.orcutt@cbre.com

JONATHAN TEETER
 Senior Vice President
 +1 602 735 1929
 jonathan.teeter@cbre.com

KENDALL SABA
 Account Manager
 +1 602 735 5509
 kendall.saba@cbre.com

CBRE



G. W. WILLIAMS CO.

© 2025 CBRE, Inc. All rights reserved. This information has been obtained from sources believed reliable but has not been verified for accuracy or completeness. You should conduct a careful, independent investigation of the property and verify all information. Any reliance on this information is solely at your own risk. CBRE and the CBRE logo are service marks of CBRE, Inc. All other marks displayed on this document are the property of their respective owners, and the use of such logos does not imply any affiliation with or endorsement of CBRE. Photos herein are the property of their respective owners. Use of these images without the express written consent of the owner is prohibited.