



FOR SALE or LEASE

Preston San Jacinto Office Condominium

Preston Road, Plano TX 75024



TONYA LABARBERA

469.323.2615

tonya@rockhillcre.com

DENTON BEAMS

469.744.6634

denton@rockhillcre.com

ROCKHILL
COMMERCIAL REAL ESTATE

Property Overview

Preston San Jacinto Office

Strategically positioned in the heart of Plano at the southeast quadrant of Preston Road (289) and Hedgcoxe Road, this professional two-story office condominium delivers an exceptional work environment complemented by a fully maintained landscape. The property offers prominent building and monument signage, providing outstanding visibility and branding opportunities for tenants and owners alike. Its prime location places you within minutes of premier healthcare institutions, including Children’s Medical Center of Plano, the UTSW Ambulatory Clinic, and Pediatric Heart Specialists of Plano—making it an ideal address for medical, professional, and allied health practices.

Demisable medical and office condominiums delivered as shell space.

USE	MEDICAL/PROFESSIONAL OFFICE
TOTAL SF	18,081 SF
SHELL SPACE SUITES AVAIL.	902 SF – 5,183 SF
LEASE RATE 1 ST FLOOR	OFFICE: \$33 + NNN MEDICAL: \$35 + NNN
LEASE RATE 2 ND FLOOR	OFFICE \$32 + NNN MEDICAL \$33 + NNN
LIST PRICE	1ST FLOOR: \$380/SF 2ST FLOOR MEDICAL: \$370/SF
LEASE TERMS	3 – 10 YEARS
CONDITION	SHELL
PARKING	4:1,000 / SF


The information contained herein was obtained from sources deemed reliable; however, Rockhill Commercial Real Estate LLC makes no guarantees, warranties, or representations as to the completeness or accuracy thereof; the presentation of this real estate information is subject to errors, omissions, change of price subject to prior sale or lease, or withdrawal without notice.



TONYA LABARBERA
469.323.2615
tonya@rockhillcre.com

DENTON BEAMS
469.744.6634
denton@rockhillcre.com

First Floor

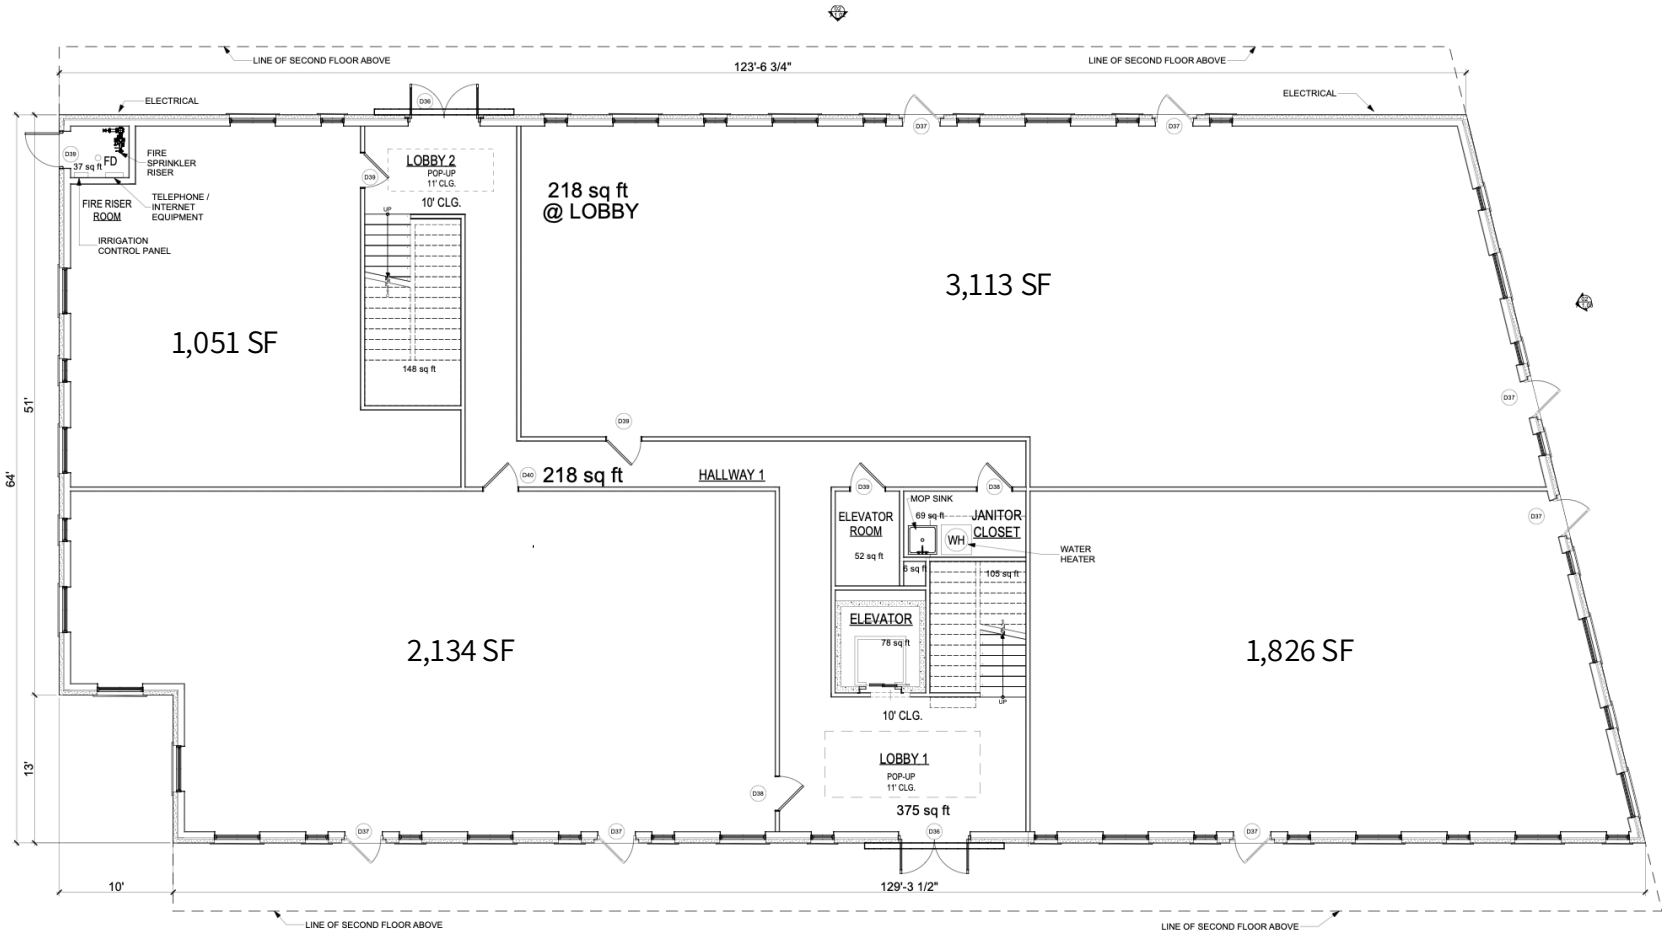


01 FIRST FLOOR PLAN
SCALE: 3/16" = 1'-0"



TONYA LABARBERA
469.323.2615
tonya@rockhillcre.com

DENTON BEAMS
469.744.6634
denton@rockhillcre.com

Second Floor

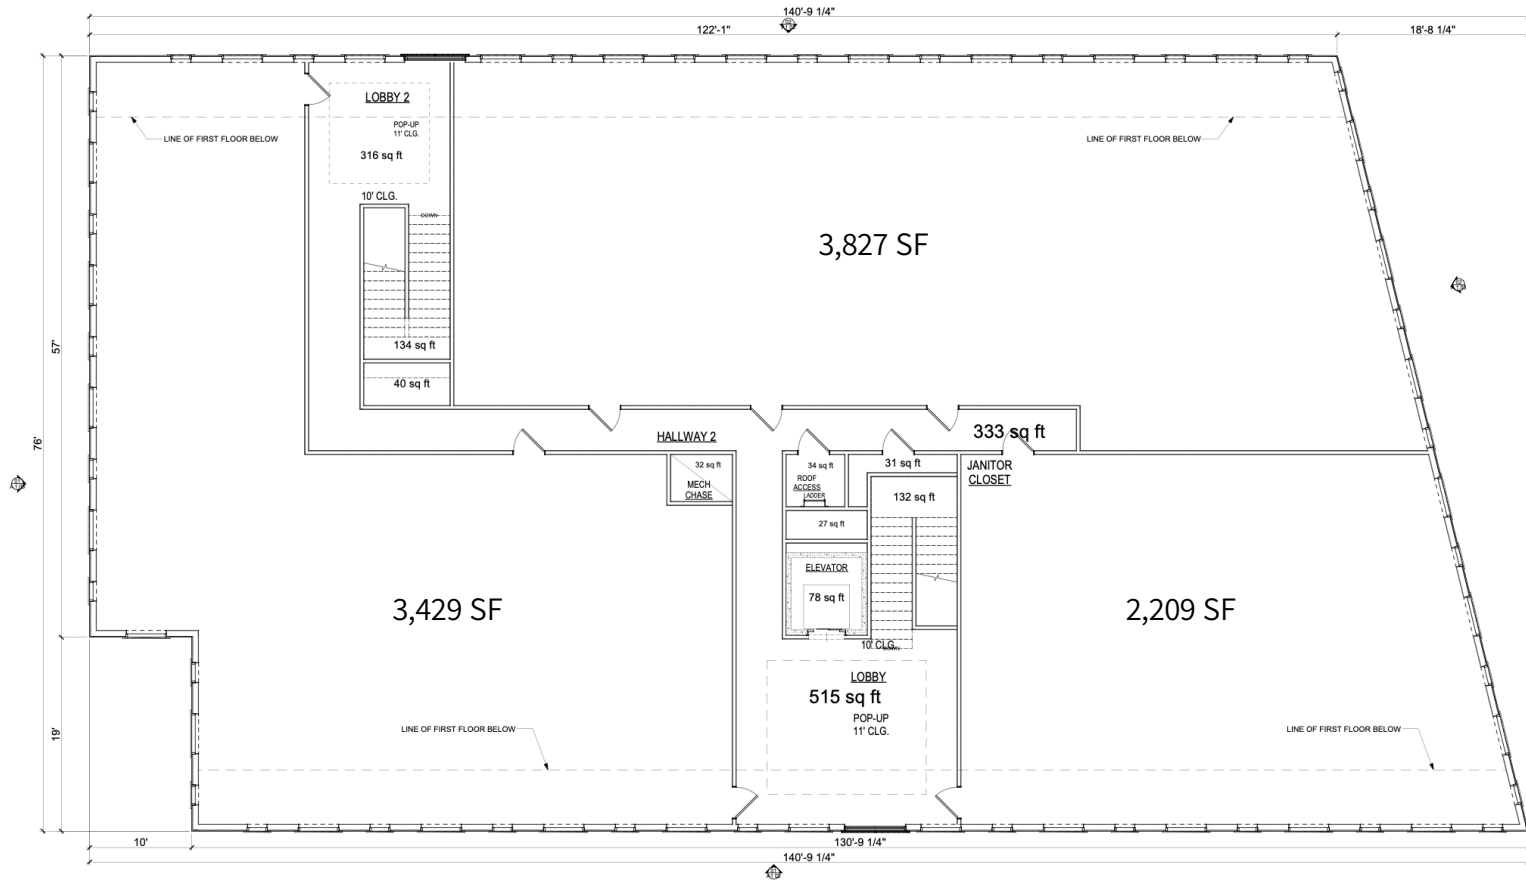

01 SECOND FLOOR PLAN
SCALE: 3/16" = 1'-0"



TONYA LABARBERA
469.323.2615
tonya@rockhillcre.com


DENTON BEAMS
469.744.6634
denton@rockhillcre.com

Demographics | Traffic



Demographics | Estimated Growth

	1 MI	3 MI	5 MI
Population	13,776	119,173	344,490
Households	5,209	48,679	135,058
Medium Age	36.6	39.4	39.9
Medium HH Income	\$109,720	\$111,187	\$110,727
Population Growth 2024-2029	21.33%	21.56%	21.42%
Household Growth 2024-2029	21.65%	22.06%	21.82%

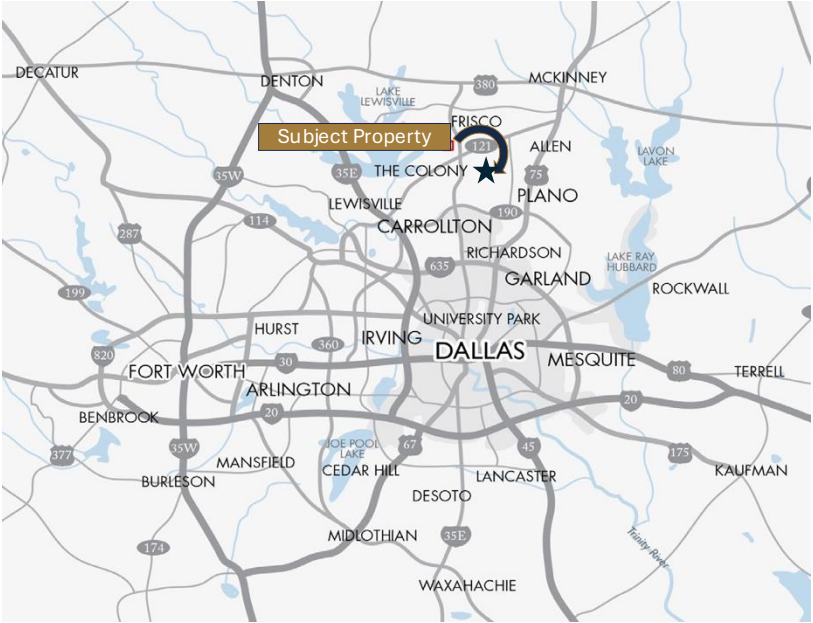

Average Daily Traffic

	Traffic Count	Miles From Subject
Preston Road/San Jacinto Dl.	35,705	.12

Source: © 2024 CoStar Group



TONYA LABARBERA
469.323.2615
tonya@rockhillcre.com

DENTON BEAMS
469.744.6634
denton@rockhillcre.com

Aerial

David Marion Kleckner
Lawyer

TEXAS BEHAVIORAL
HEALTH SYSTEMS

SOZODx™

KAPLAN
PEDIATRICS

APEX, REALTORS®

Texas Health
Orthopedic Trauma Specialists

1CP
Place
LIVE YOUR BEST

INTERLINX
Mortgage Services, LLC

互惠財富
互惠保險
SKY VISION HOLDING
CONNECTING WORLDWIDE



OPTIMAL SPINE
WELLNESS CENTER

MILLENNIUM
DENTAL

SE
Southern Endocrinology
Ensuring you a Healthy Life

COLDWELL
BANKER

BEATS
CARDIOLOGY

THE
PAIN RELIEF
CENTER

ENERGY
SEARCH
ASSOCIATES



TONYA LABARBERA
469.323.2615
tonya@rockhillcre.com

DENTON BEAMS
469.744.6634
denton@rockhillcre.com

PRESTON SAN JACINTO OFFICE CONDOMINIUM
Preston Road
Plano, TX 75024

Aerial | Notable Attractions

Developers Announce \$3B 'The Mix' in Frisco Featuring Vibrant Central Park



1




2



3



4

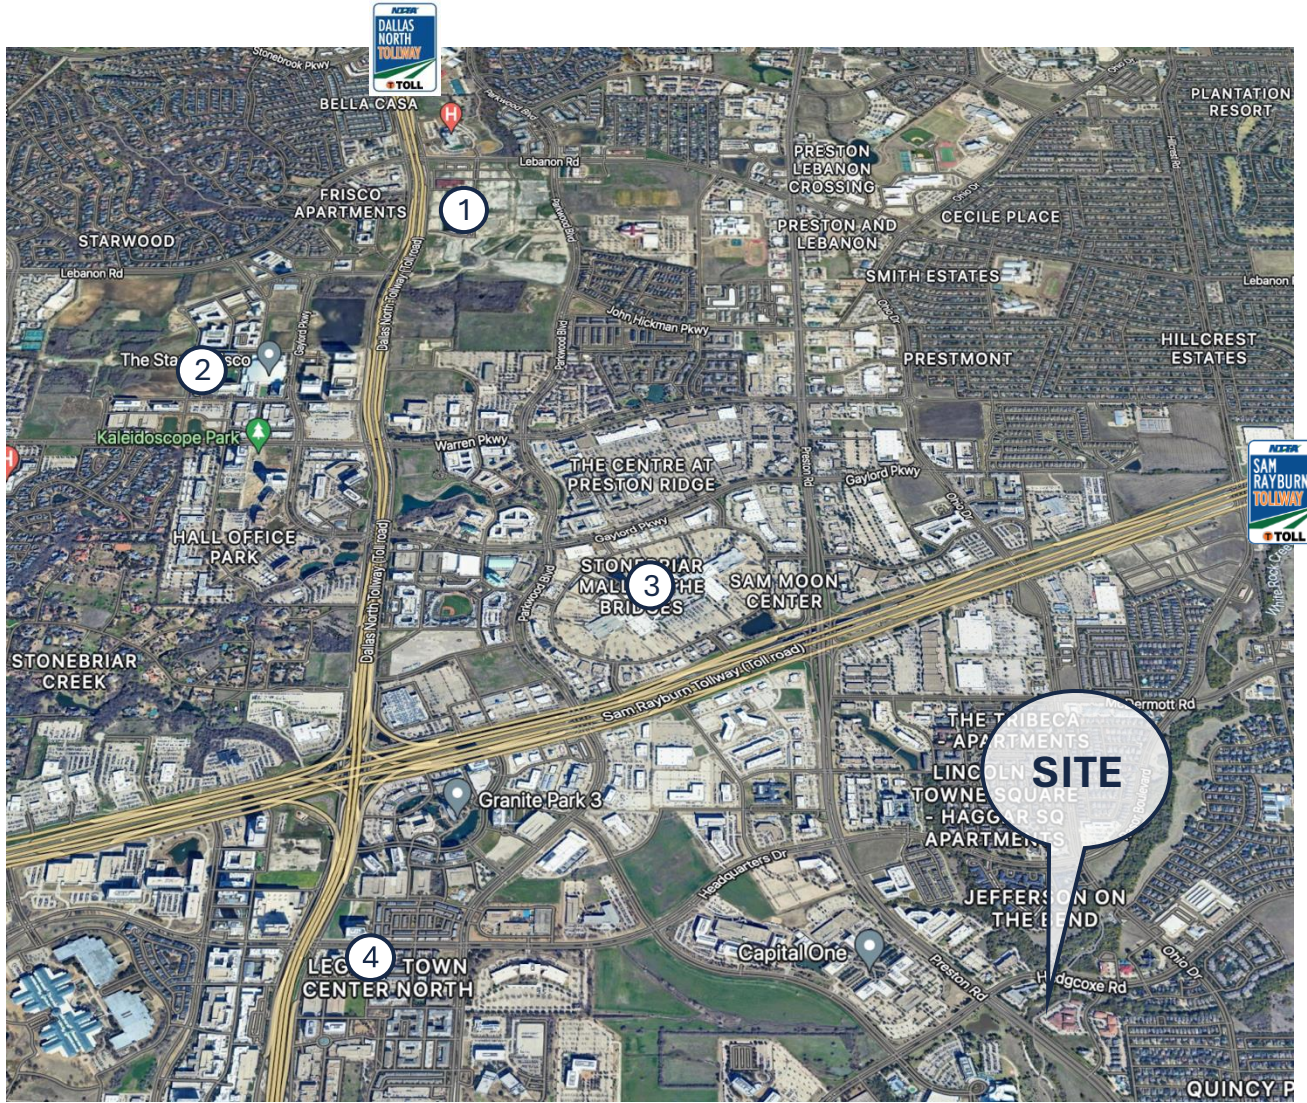

TONYA LABARBERA
469.323.2615
tonya@rockhillcre.com

DENTON BEAMS
469.744.6634
denton@rockhillcre.com

PRESTON SAN JACINTO OFFICE CONDOMINIUM
Preston Road
Plano, TX 75024



Information About Brokerage Services

TYPES OF REAL ESTATE LICENSE HOLDERS:

- A **BROKER** is responsible for all brokerage activities, including acts performed by sales agents sponsored by the broker.
- A **SALES AGENT** must be sponsored by a broker and works with clients on behalf of the broker.

A BROKER'S MINIMUM DUTIES REQUIRED BY LAW:

(A client is the person or party that the broker represents):

- Put the interests of the client above all others, including the broker's own interests;
- Inform the client of any material information about the property or transaction received by the broker;
- Answer the client's questions and present any offer to or counter-offer from the client; and
- Treat all parties to a real estate transaction honestly and fairly.

AS AGENT FOR OWNER (SELLER/LANDLORD): The broker becomes the property owner's agent through an agreement with the owner, usually in a written listing to sell or property management agreement. An owner's agent must perform the broker's minimum duties above and must inform the owner of any material information about the property or transaction known by the agent, including information disclosed to the agent or subagent by the buyer or buyer's agent.

AS AGENT FOR BUYER/TENANT: The broker becomes the buyer/tenant's agent by agreeing to represent the buyer, usually through a written representation agreement. A buyer's agent must perform the broker's minimum duties above and must inform the buyer of any material information about the property or transaction known by the agent, including information disclosed to the agent by the seller or seller's agent.

AS SUBAGENT: A license holder acts as a subagent when aiding a buyer in a transaction without an agreement to represent the buyer. A subagent can assist the buyer but does not represent the buyer and must place the interests of the owner first.

AS AGENT FOR BOTH - INTERMEDIARY:

To act as an intermediary between the parties the broker must first obtain the written agreement of each party to the transaction. The written agreement must state who will pay the broker and, in conspicuous bold or underlined print, set forth the broker's obligations as an intermediary. A broker who acts as an intermediary:

- Must treat all parties to the transaction impartially and fairly;
- May, with the parties' written consent, appoint a different license holder associated with the broker to each party (owner and buyer) to communicate with, provide opinions and advice to, and carry out the instructions of each party to the transaction.
- Must not, unless specifically authorized in writing to do so by the party, disclose:
 - That the owner will accept a price less than the written asking price;
 - That the buyer/tenant will pay a price greater than the price submitted in a written offer; and
 - Any confidential information or any other information that a party specifically instructs the broker in writing not to disclose, unless required

TO AVOID DISPUTES, ALL AGREEMENTS BETWEEN YOU AND A BROKER SHOULD BE IN WRITING AND CLEARLY ESTABLISH:

- The broker's duties and responsibilities to you, and your obligations under the representation agreement.
- Who will pay the broker for services provided to you, when payment will be made and how the payment will be calculated.

LICENSE HOLDER CONTACT INFORMATION:

This notice is being provided for information purposes. It does not create an obligation for you to use the broker's services. Please acknowledge receipt of this notice below and retain a copy for your records.

LICENSED BROKER/BROKER FIRM NAME Rockhill Commercial Real Estate	LICENSE NO. 9015723	EMAIL	PHONE
DESIGNATED BROKER OF FIRM Ryan Griffin	LICENSE NO. 582592	EMAIL rgriffin@rockhillinvestments.com	PHONE 214.975.0842
LICENSE BROKER AGENT Tonya LaBarbera Davis	LICENSE NO. 678307	EMAIL tonya@rockhillcre.com	PHONE 469.323.2615



Texas Real Estate Brokers and Salespersons are licensed and regulated by the Texas Real Estate Commission (TREC). If you have a question or complaint regarding a real estate licensee, you should contact TREC at P.O. Box 12188, Austin, Texas 78711-2188 (<http://www.trectexas.gov>)

BUYER/TENANT/SELLER/LANDLORD INITIALS: _____

DATE: _____