



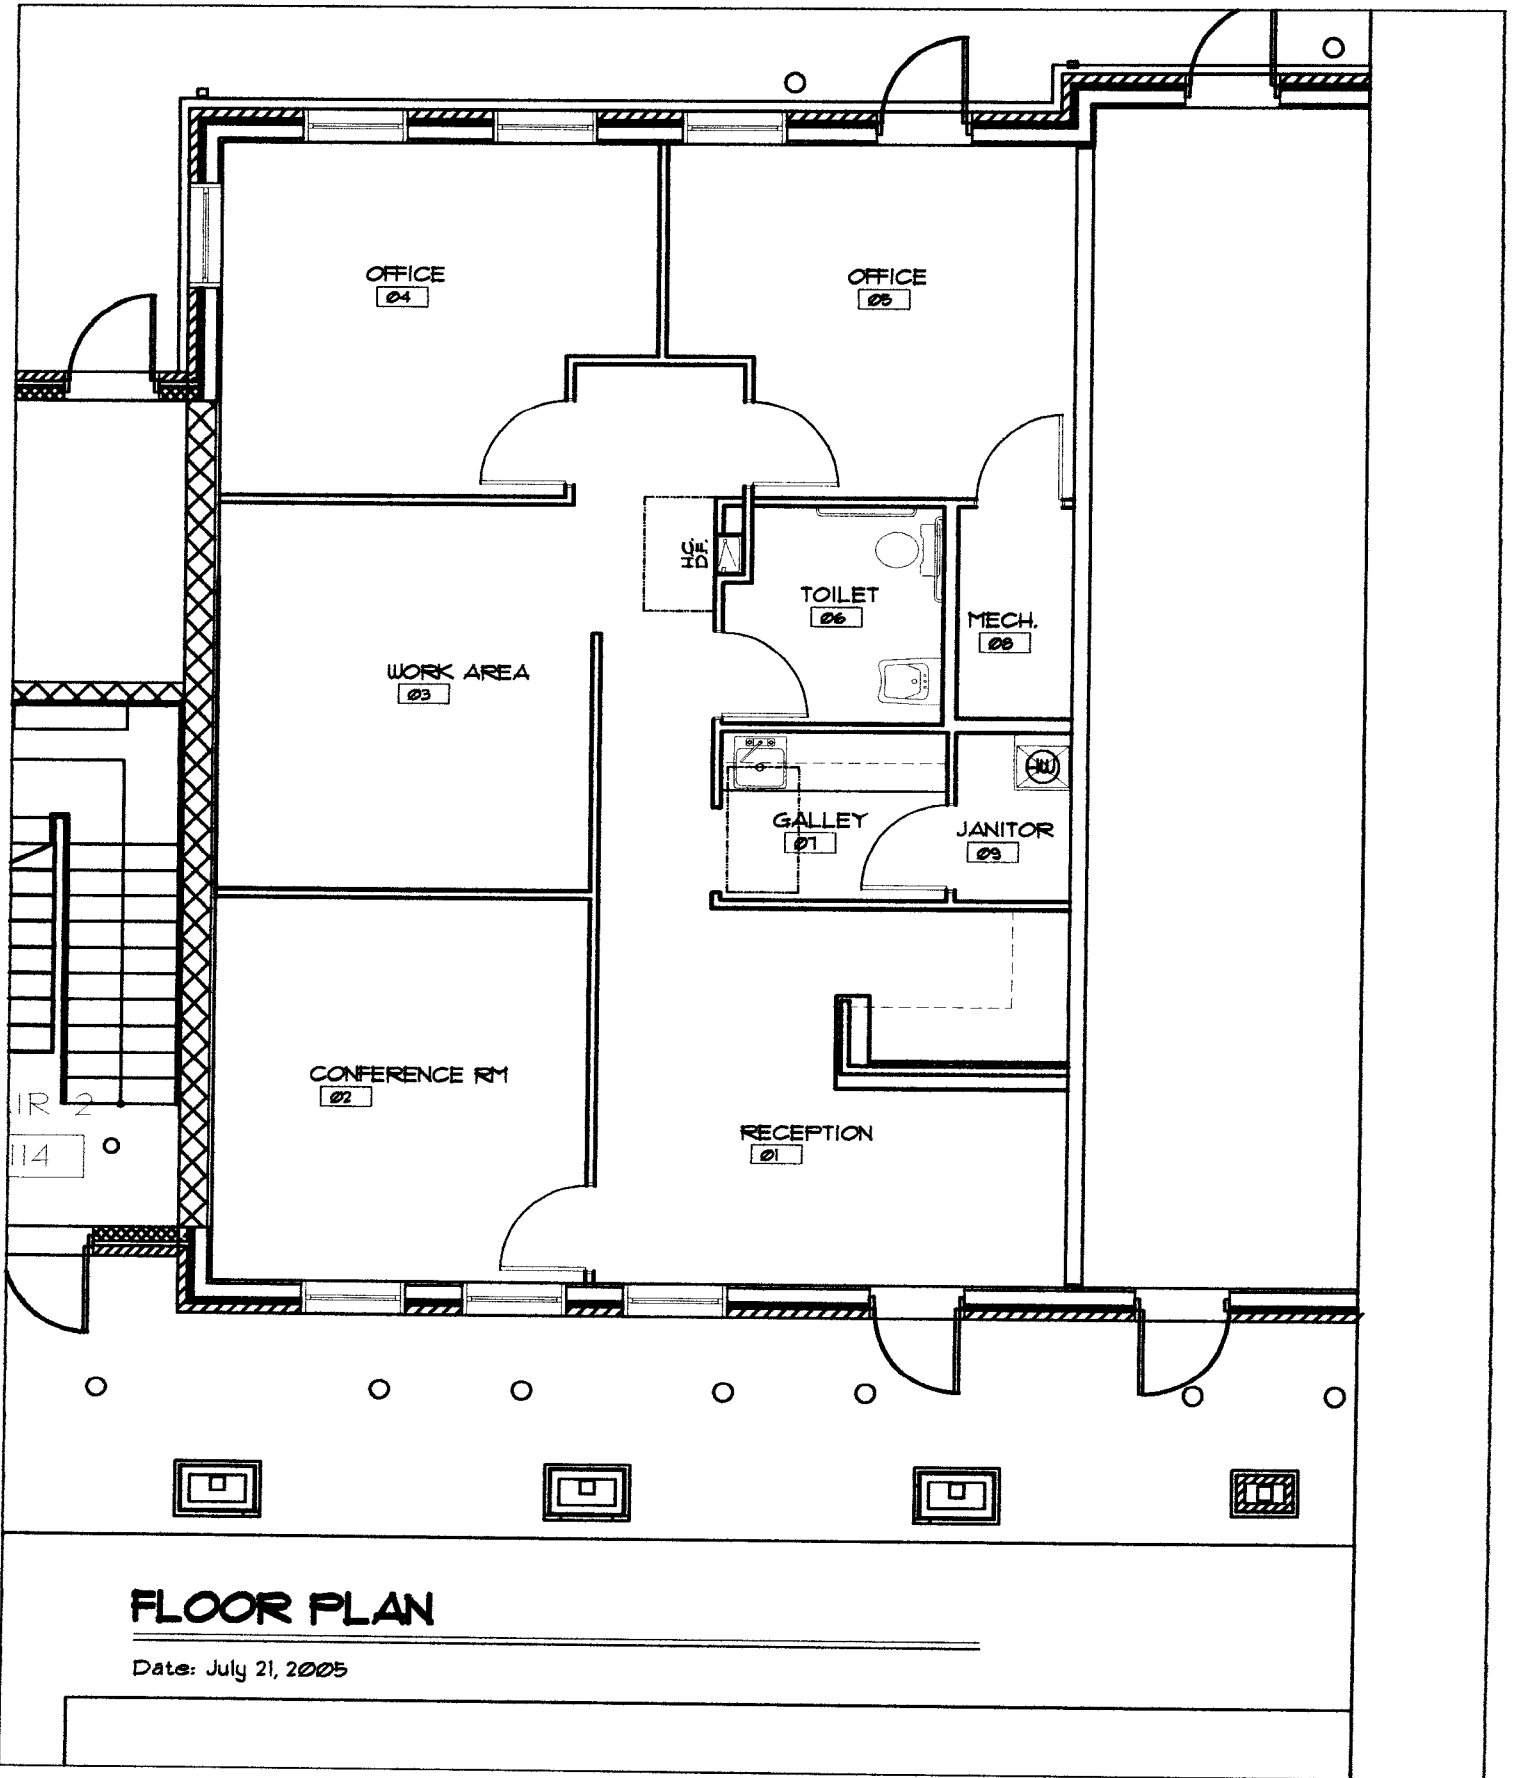

FLOOR PLAN

Date: July 21, 2005

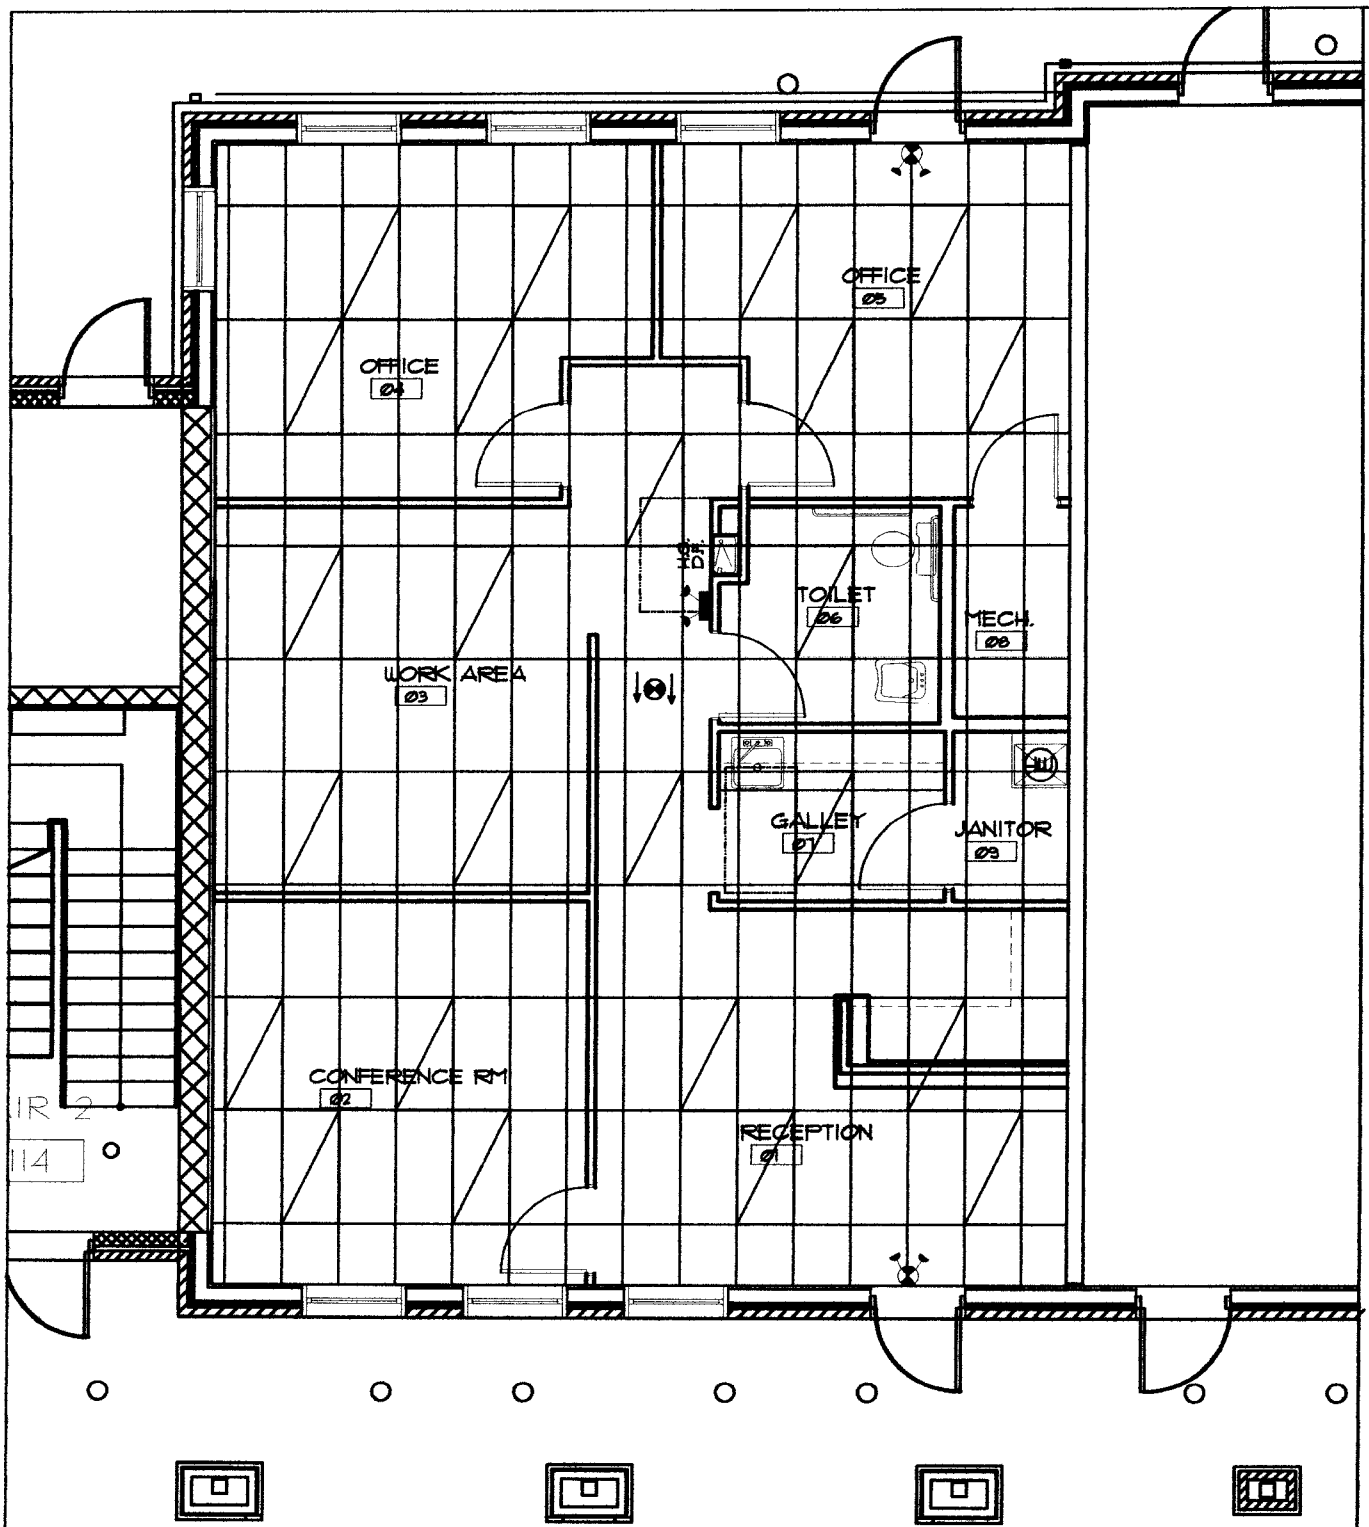

PROPOSED LIGHTING PLAN

Date: July 21, 2005