
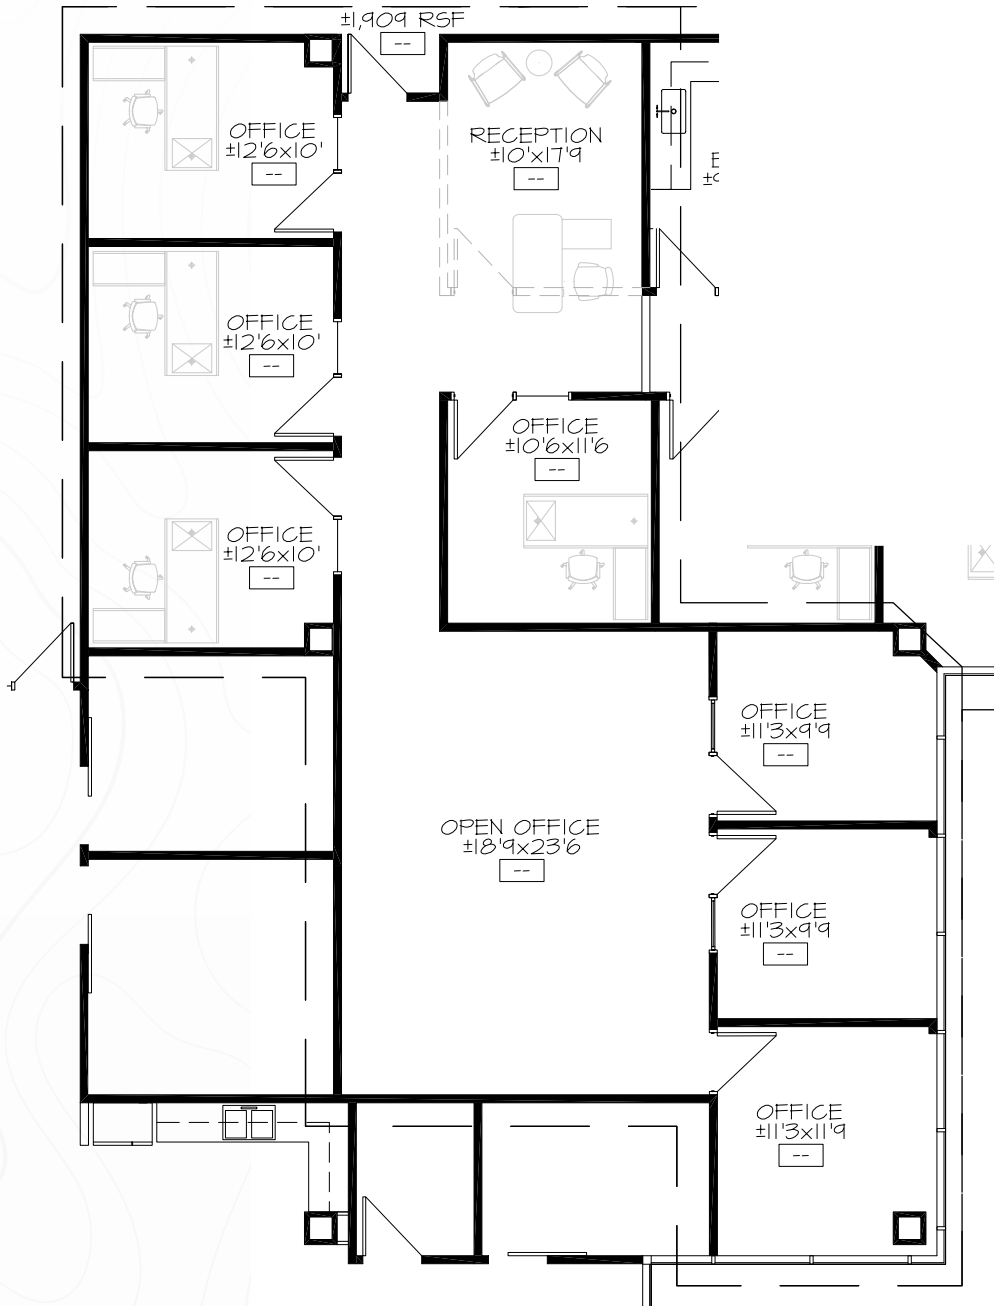


Available Suites

Suite 144

±1,909 SF SPEC SUITE

\$36.00/SF full service

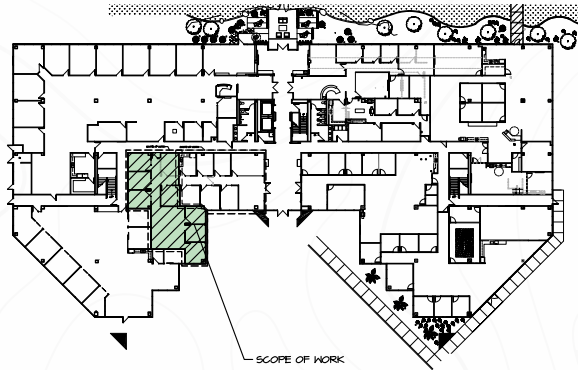


Available Suites

Suite 150

±3,567 SF SPEC SUITE (AVAILABLE 09-01-2026)

\$36.00/SF full service

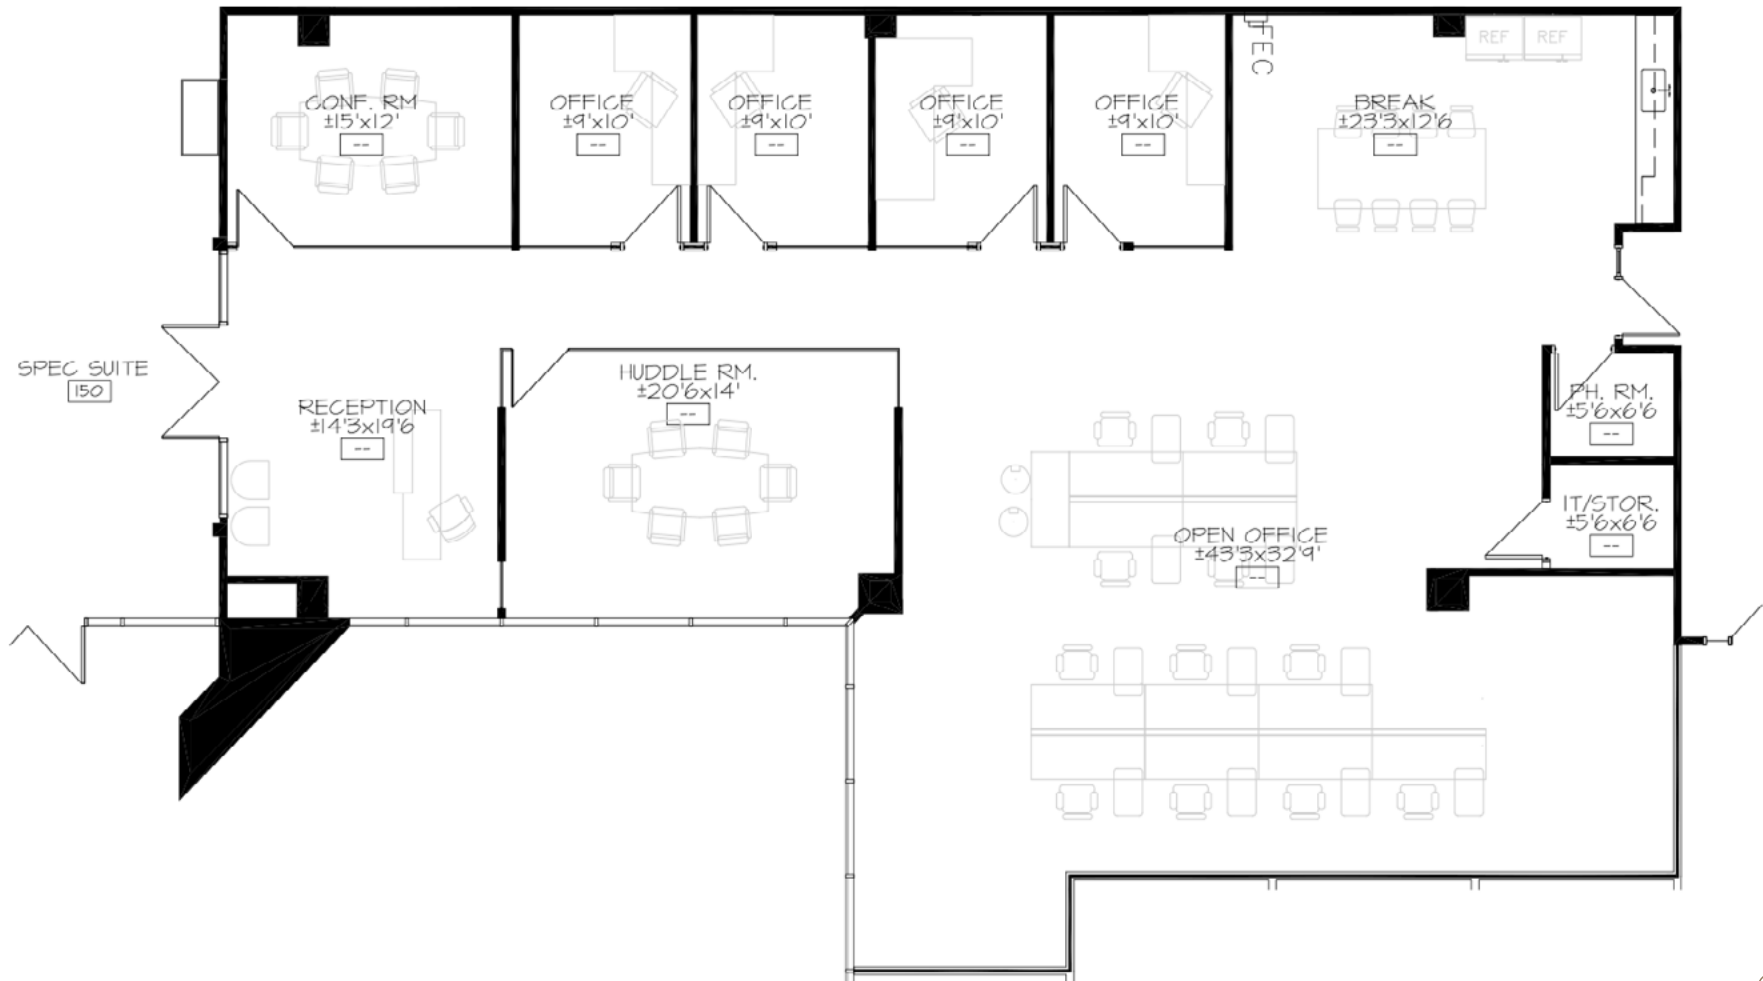

NOT TO SCALE

Available Suites

Suite 255

±3,365 SF SPEC SUITE

\$36.00/SF full service

CONCEPTUAL PLAN

