


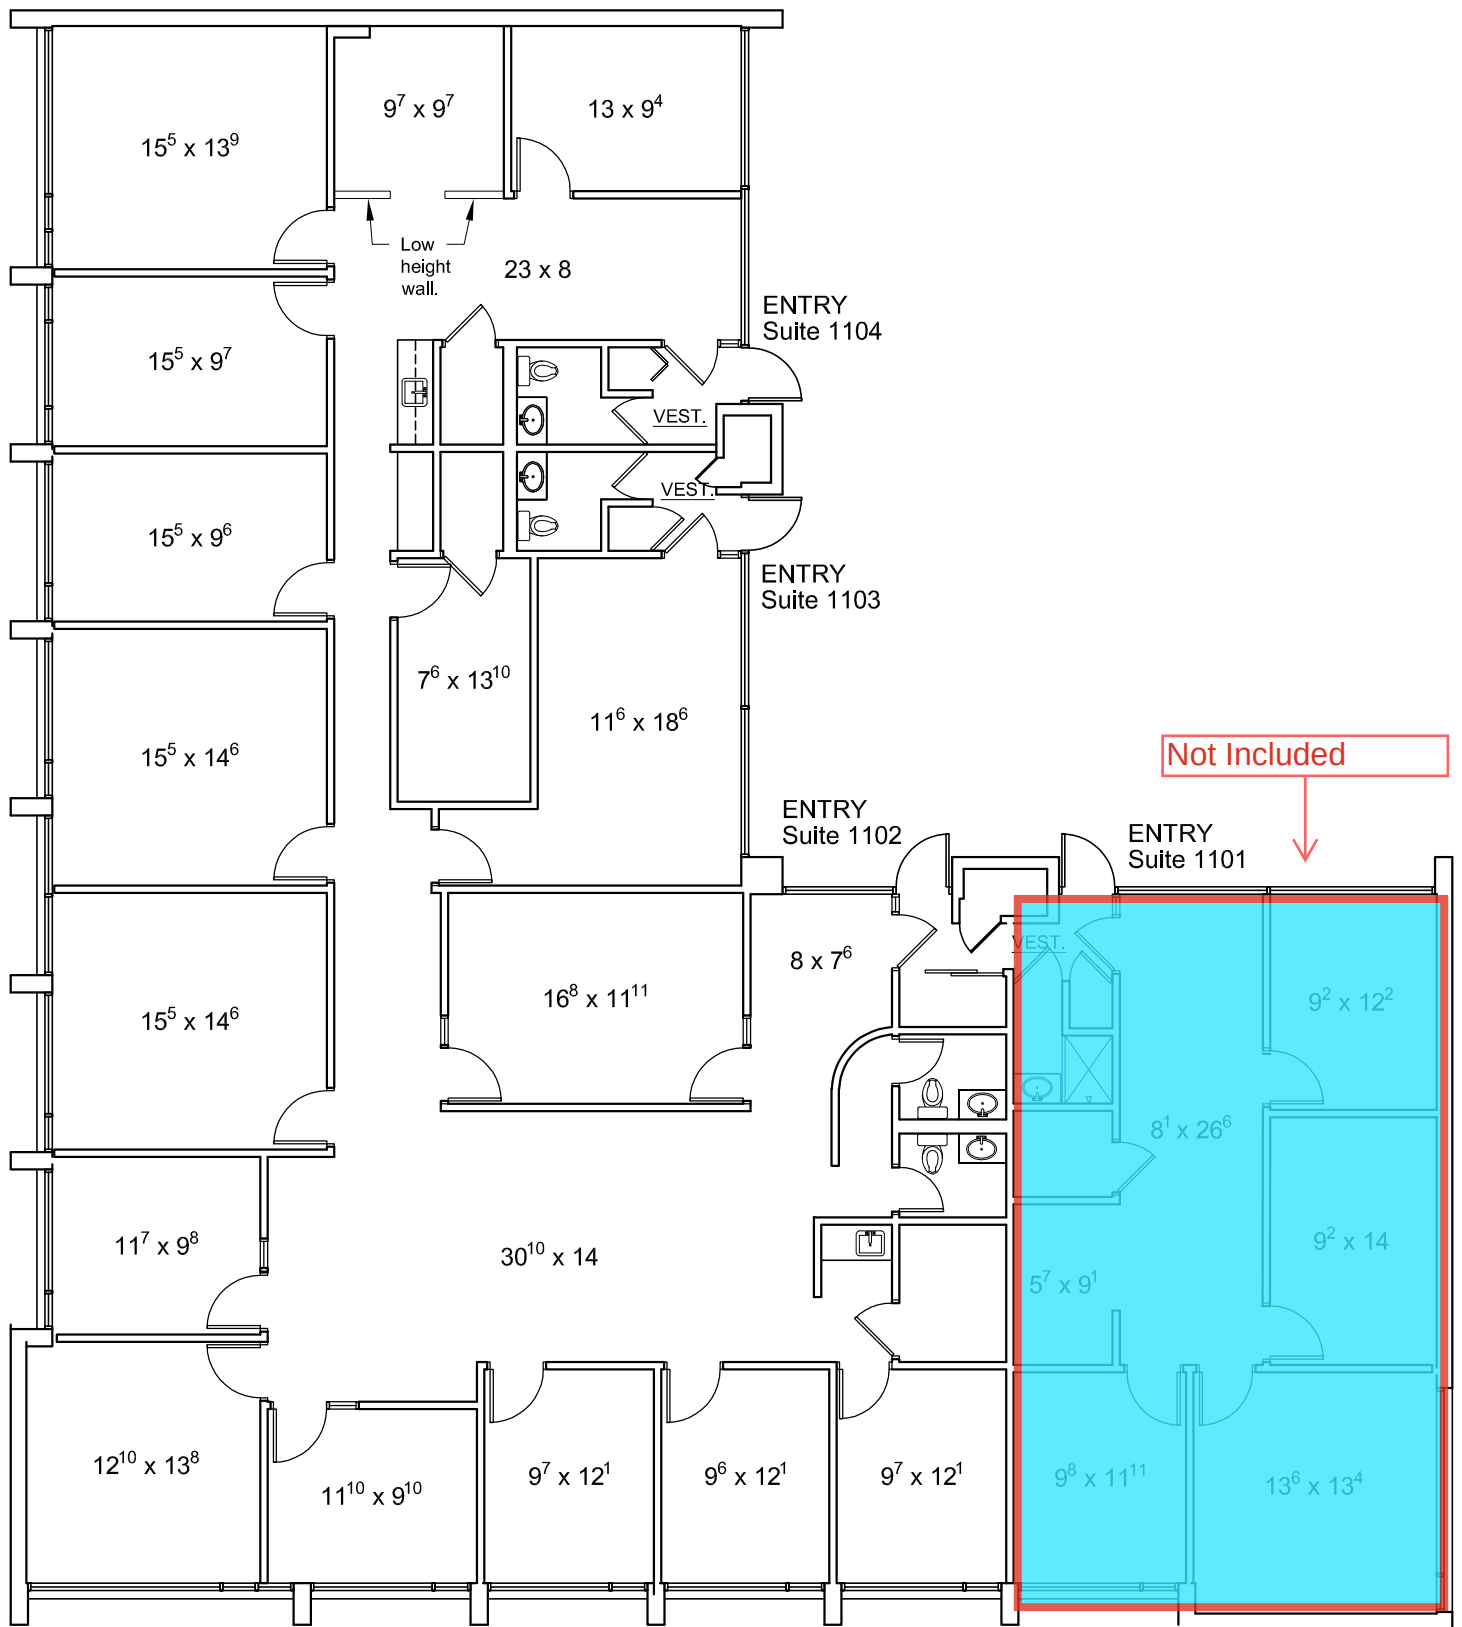

Floor Plan

Not to Scale



4,260 RSF

03-21-2022

This drawing indicates the general scope of the building in terms of its layout. Contractors shall field verify any critical dimensions prior to construction. This drawing has been prepared by Gensburg, Ltd. Architecture/Design, 105 Revere Dr., Suite G. Northbrook, Illinois 60062 Tel. (847) 715-9591.

SUITES 1101-1104
NORTHBROOK OFFICE COURT
NORTHBROOK, ILLINOIS
666 DUNDEE ROAD

