
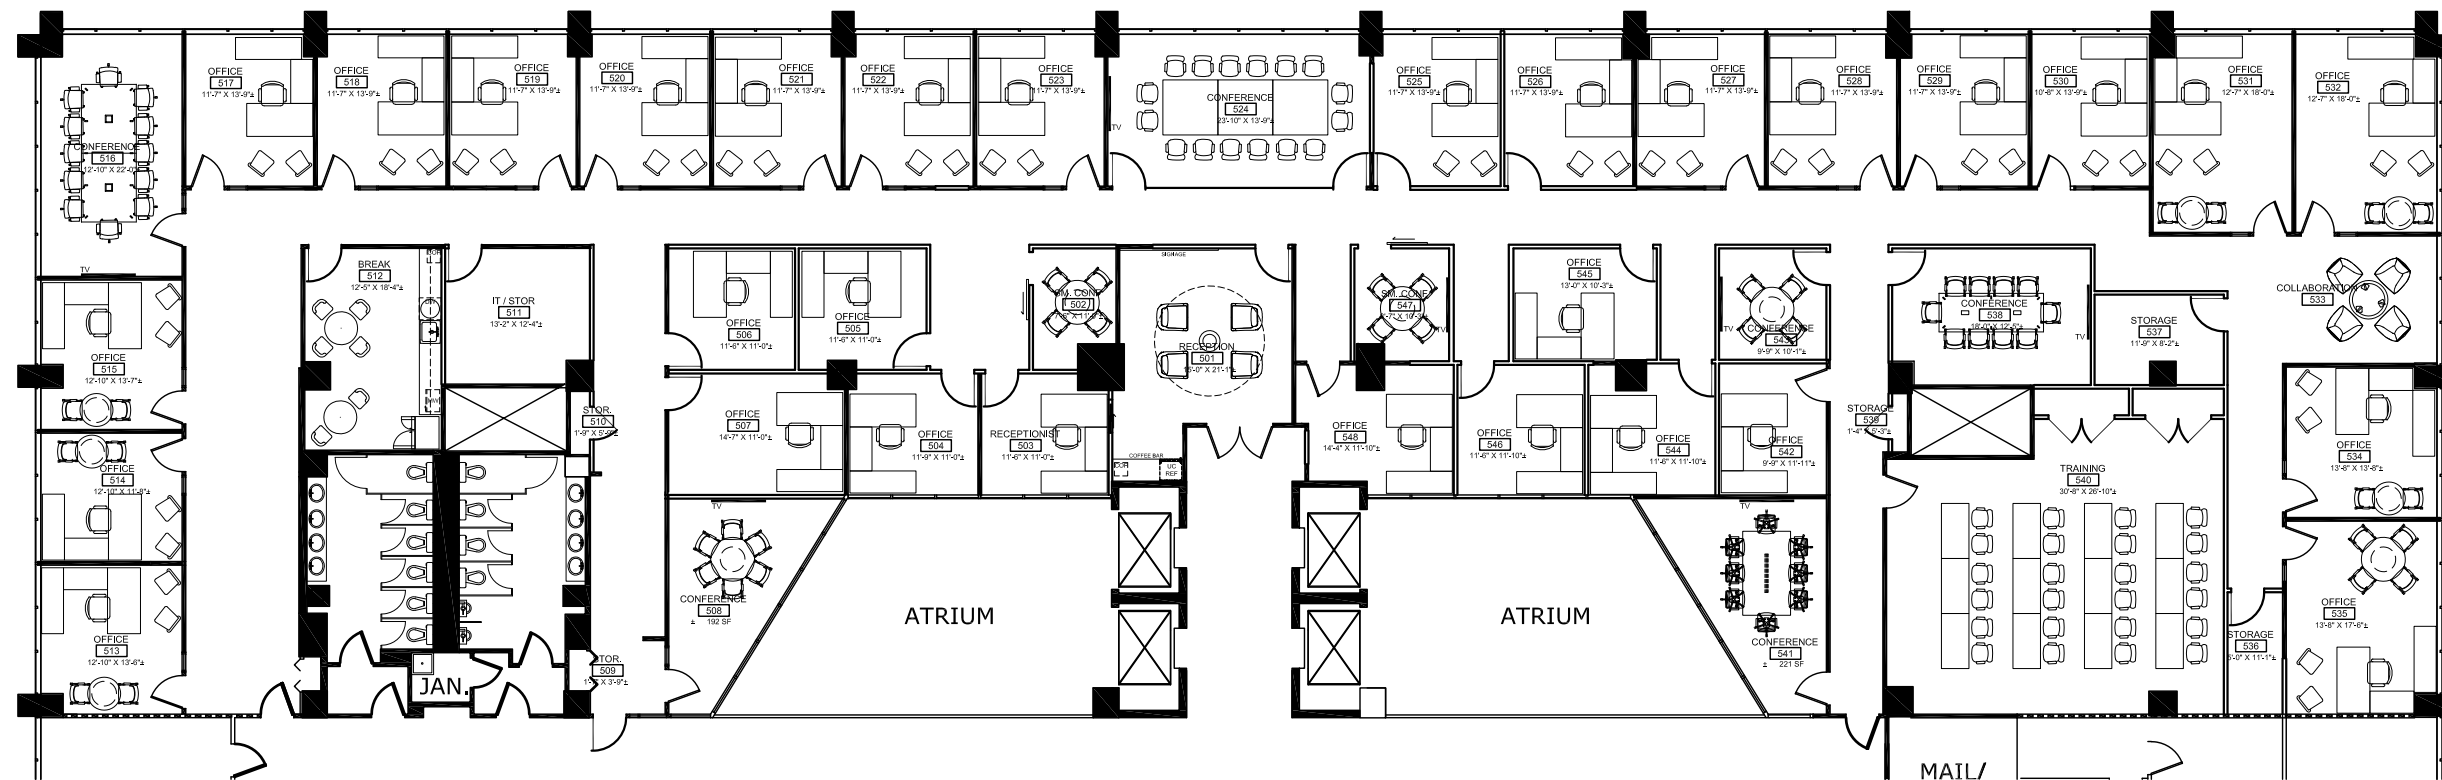


LEGEND

- NEW PARTITION
- EXISTING PARTITION
- - - - DEMOLISHED ITEM
- SIDELIGHT/GLAZING
- ▨ DEMISING WALL WITH SOUND INSULATION
- ▩ PARTITION WITH SOUND INSULATION
- ▧ HALF HEIGHT PARTITION
- OFFICE ROOM NAME
01 ROOM NUMBER
- F.E.C. FIRE EXTINGUISHER CABINET

02 KEY PLAN

NTS

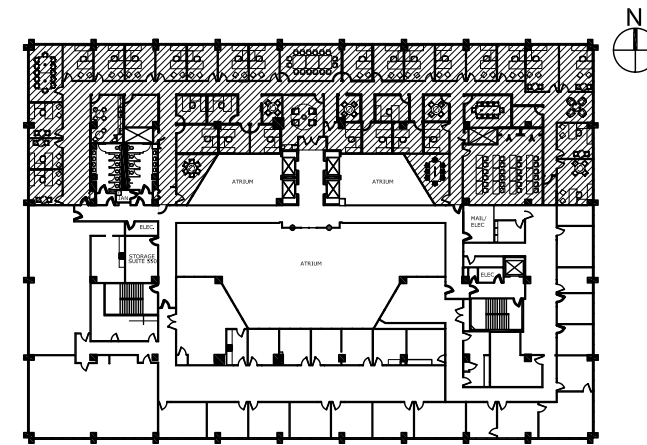

01 SPACE PLAN

SCALE: 1/8" = 1'-0"

PROJECT NAME AND ADDRESS

CROSSPOINT ATRIUM
8131 LBJ
SUITE 500
DALLAS, TX
75251

PROJECT SIZE
RSF: 12,843

**SCHWABAUER
DESIGN**

1600 N. COLLINS
SUITE 1900
RICHARDSON, TX 75080
TEL: 469-804-2400

PROJECT MANAGER: SMH
DRAWN BY: SMH

No.	Revision/Issue	Date
	SPACE PLAN	3-31-25
	SPACE PLAN REVISION	4-10-25

SEAL/SIGNATURE

NOT TO BE USED FOR
PERMIT,
CONSTRUCTION OR
REGULATORY
APPROVAL

SHEET NAME
SPACE PLAN

SHEET NUMBER

1.1