




GRAPHIC SCALE

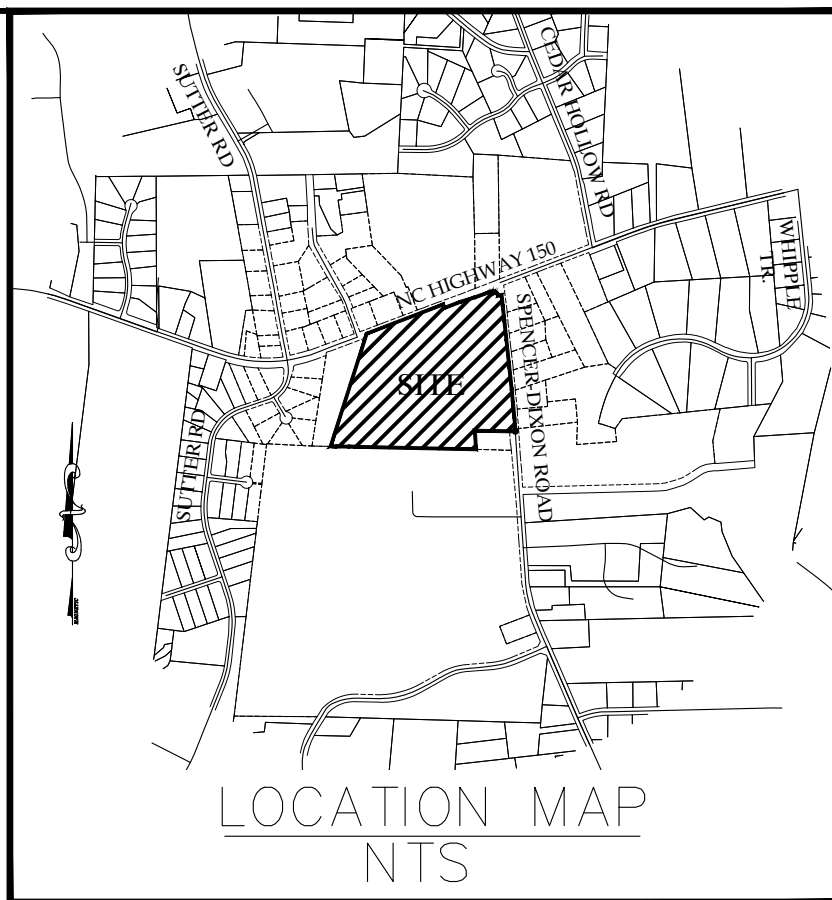



ROAD WIDENING & IMPROVEMENTS ON NC HWY 150 W. AND SPENCER-DIXON ARE BEING DESIGNED BY OTHERS.

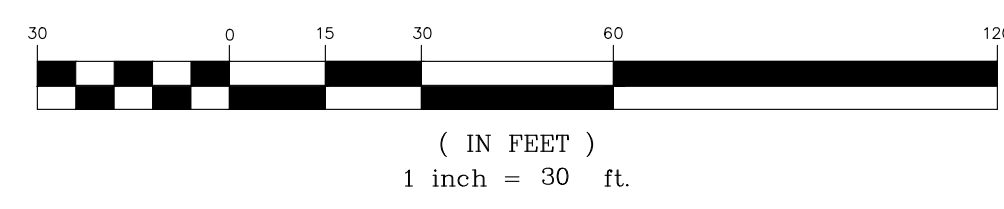

GRAPHIC SCALE

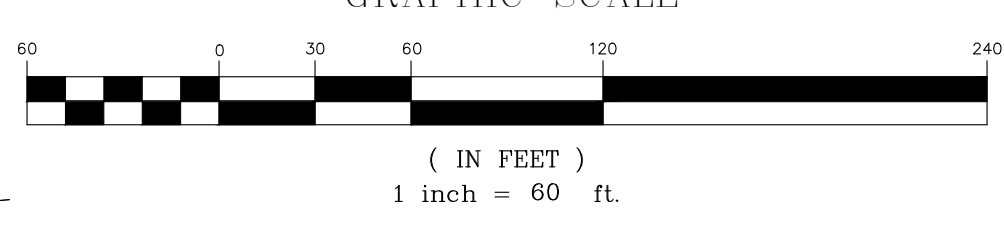

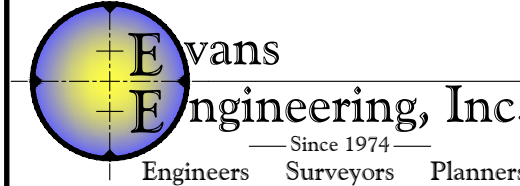PROJECT TITLE: <b>SHAW FARMS SHOPPING CENTER</b>	
OWNER/DEVELOPER: <b>SHAW FARMS SC LLC</b> CONTACT: TOM JAMES PHONE: (336) 855-5555	
 <b>Evans Engineering, Inc.</b> Since 1974 Engineers Surveyors Planners 4609 Dunda Drive Greensboro, NC 27407 Phone: 336-554-9877 Fax: 336-554-9876 FIRM LICENSE #C-0168	
PROJECT: 584-54	DESIGN BY: DRAWN BY:
SHEET DESCRIPTION: <b>SALES MAP</b>	
SCALE: 1" = 60'	DATE: MAY 01, 2026
REVISIONS:	SHEET NO. 1/1

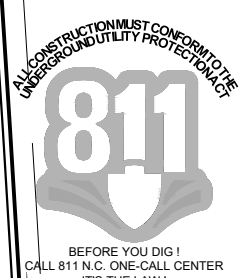

GUILFORD COUNTY BOARD OF EDUCATION  
D.B. 5263 PG. 1127  
PARCEL 139514  
ZONED AG

PIE = 3.32'

PROPOSED BOUNDARY