


Accessibility Note:
 No alteration shall be undertaken that decreases or has the effect of decreasing accessibility or usability of a building or facility below the requirements for new construction at the time of alteration.
 (IAC 40.510-2)

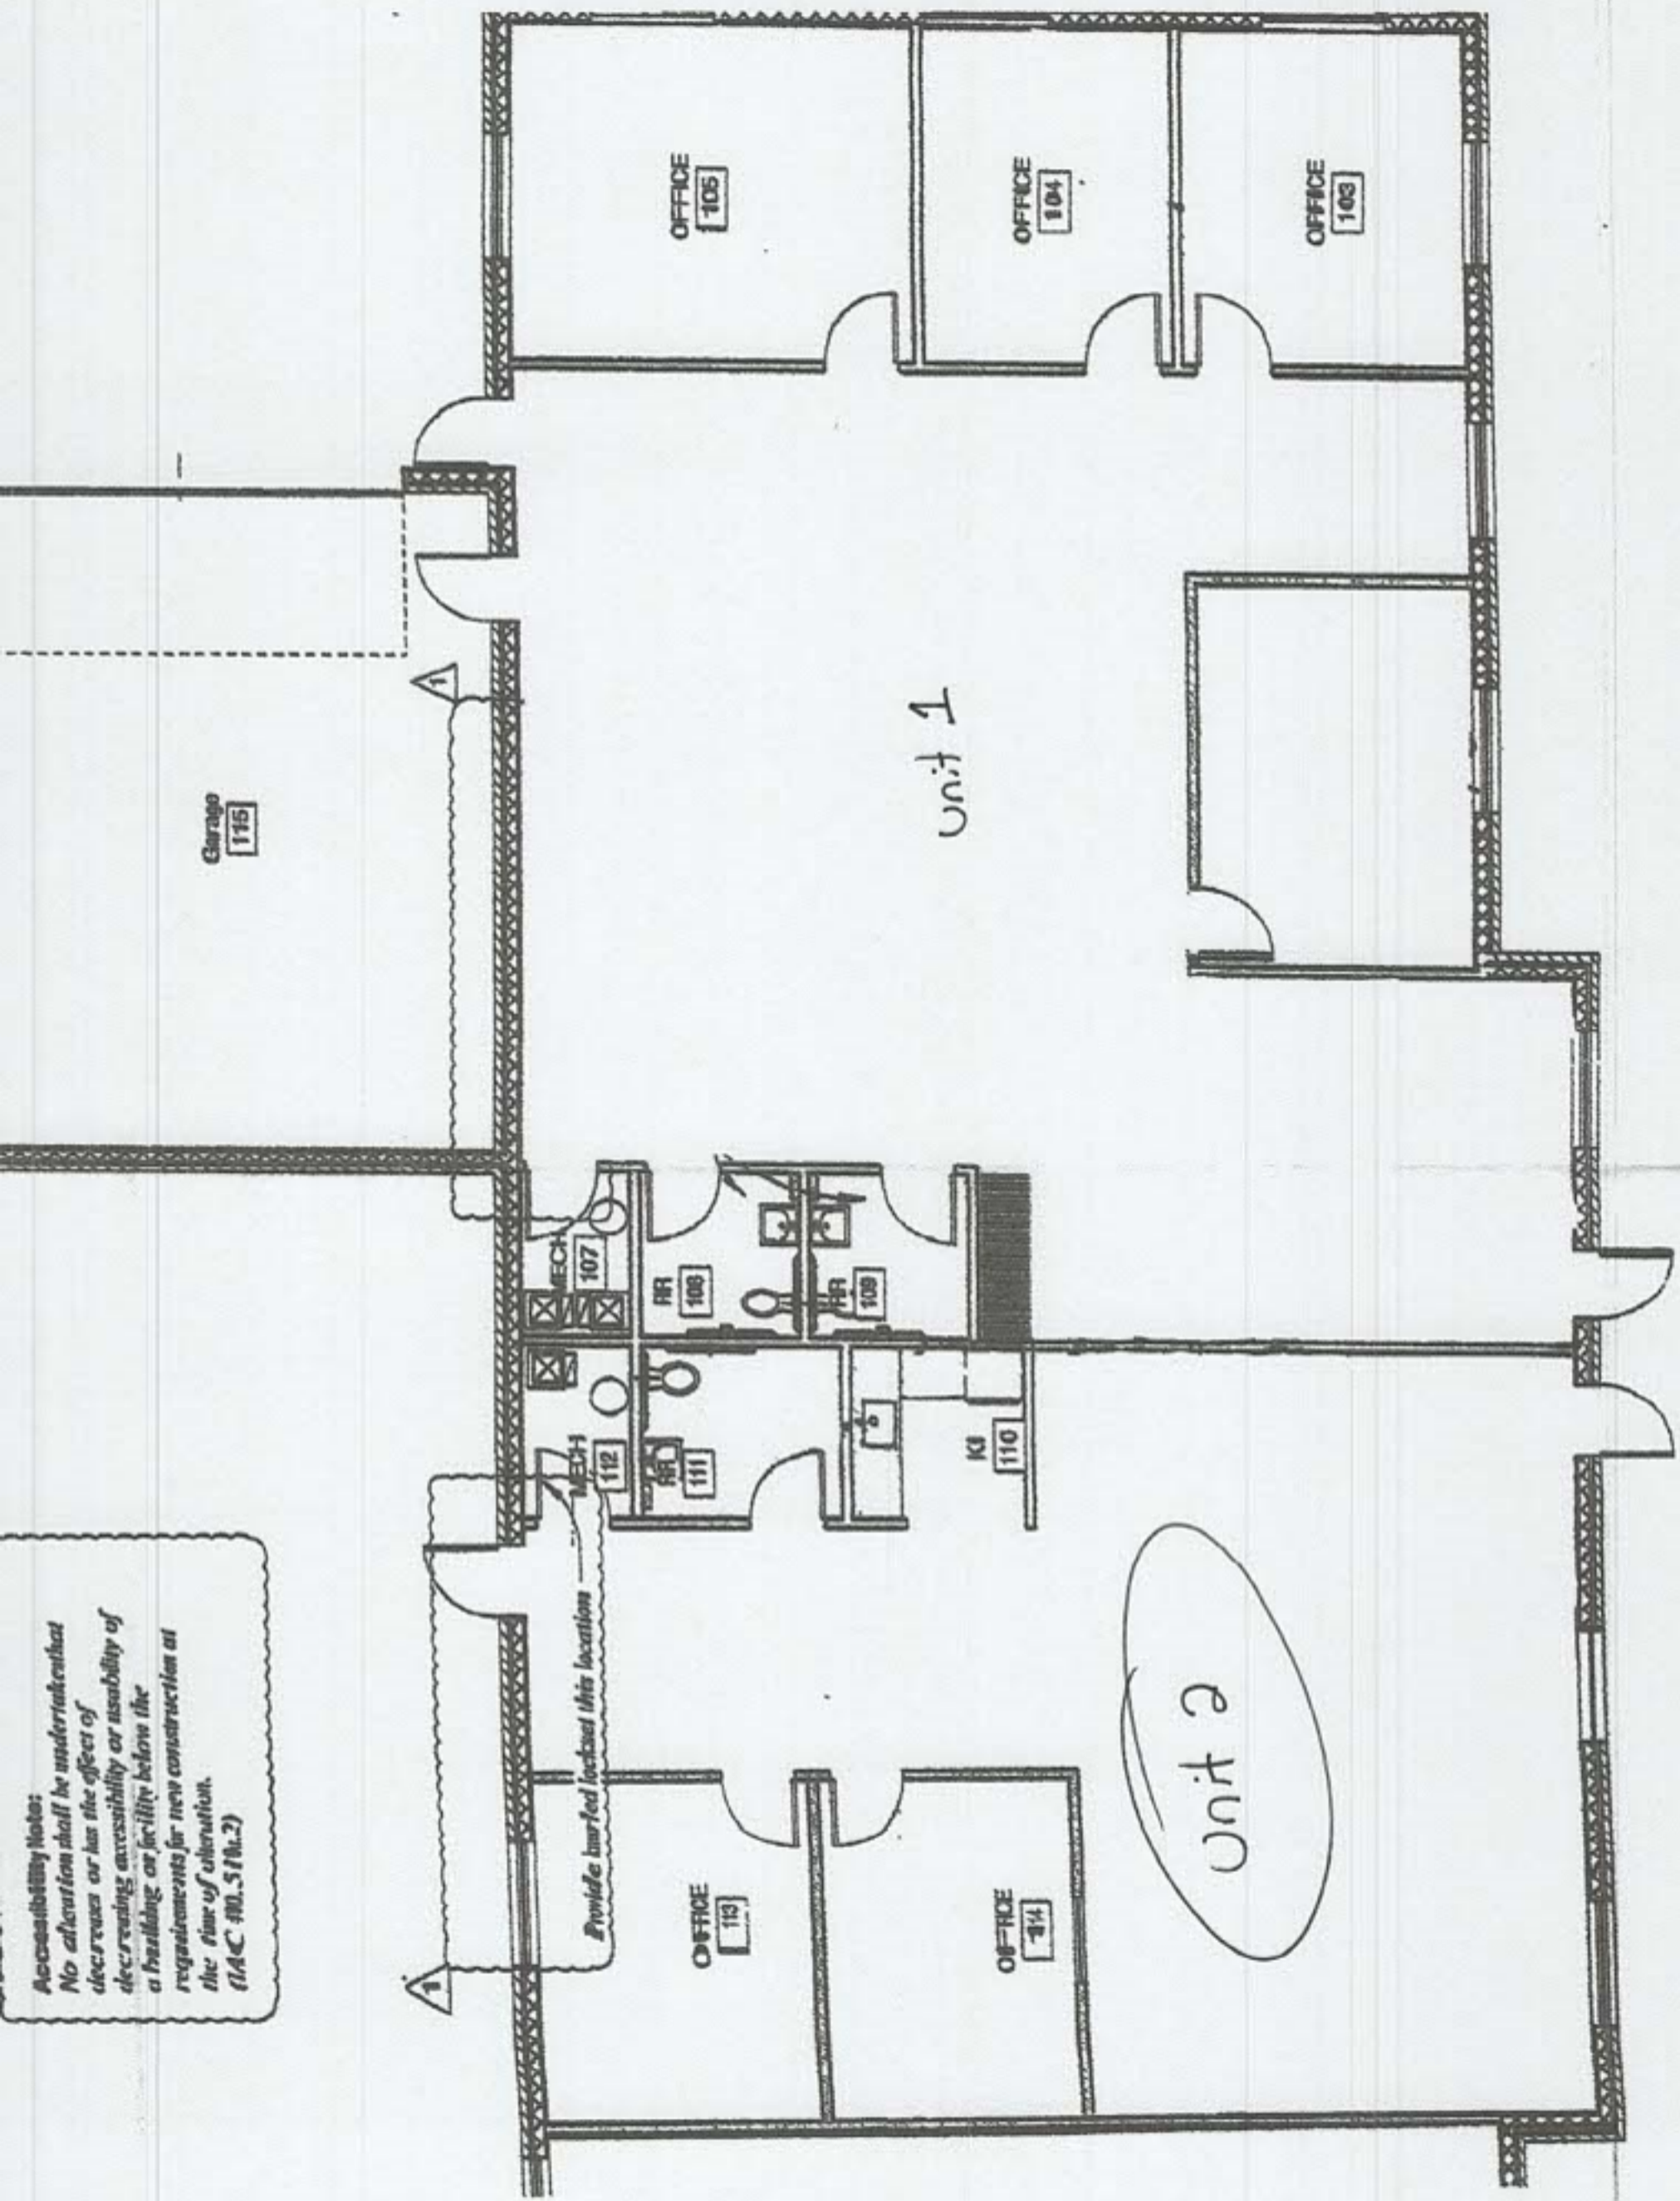

Unit 1 PROPOSED FLOOR PLAN 01234567