


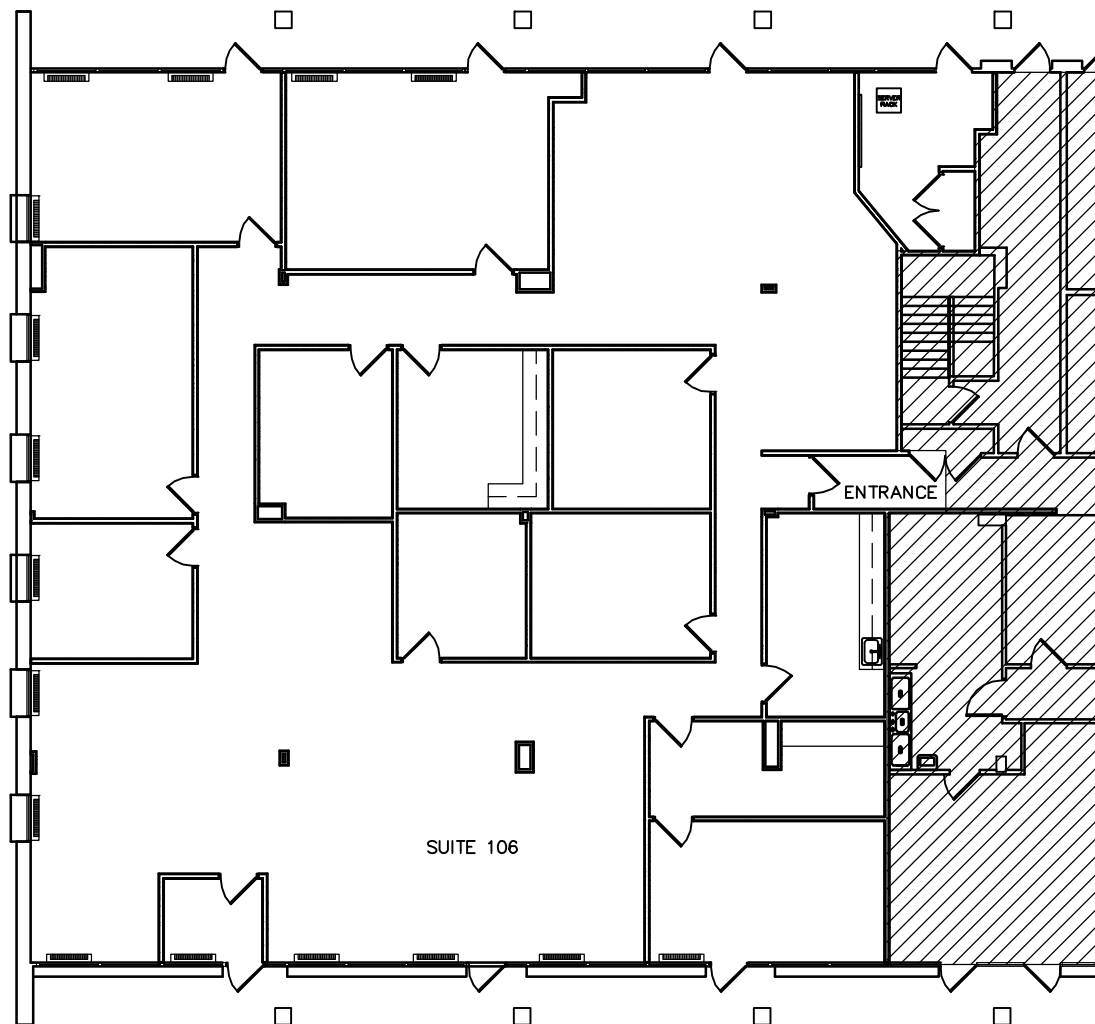

LEGEND:	
	EXISTING PARTITION OR BASE BUILDING WALL TO REMAIN
	GLASS PARTITION
	EXISTING DOOR & FRAME
	EXISTING FLOOR RADIATOR



■ SPACE PLANNERS
 ■ INTERIOR DESIGNERS
 ■ FACILITY PLANNERS
 2909 OLD COURT RD
 BALTIMORE, MD 21208
 PHONE: 410-602-2909
 FAX: 410-486-3696

RUTHERFORD PLAZA
 FIRST FLOOR
 7133 RUTHERFORD ROAD
 WINDSOR MILL, MD 21244

SCALE: 1/16"=1'-0"
 DRAWN BY: ALL
 DESIGNED BY: ALL
 APPROVED BY: ALL
 DATE: 01-14-20
 REVISIONS:

SHEET TITLE:
 SUITE 106
 SHEET NO.:
 106