
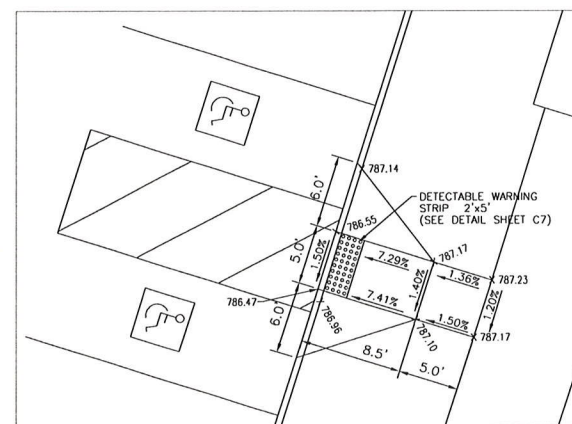


5200 Springfield St
WRIGHT POINT I


5100 Springfield St.
WRIGHT POINT II

5000 Springfield St.


WRIGHT
POINT
III

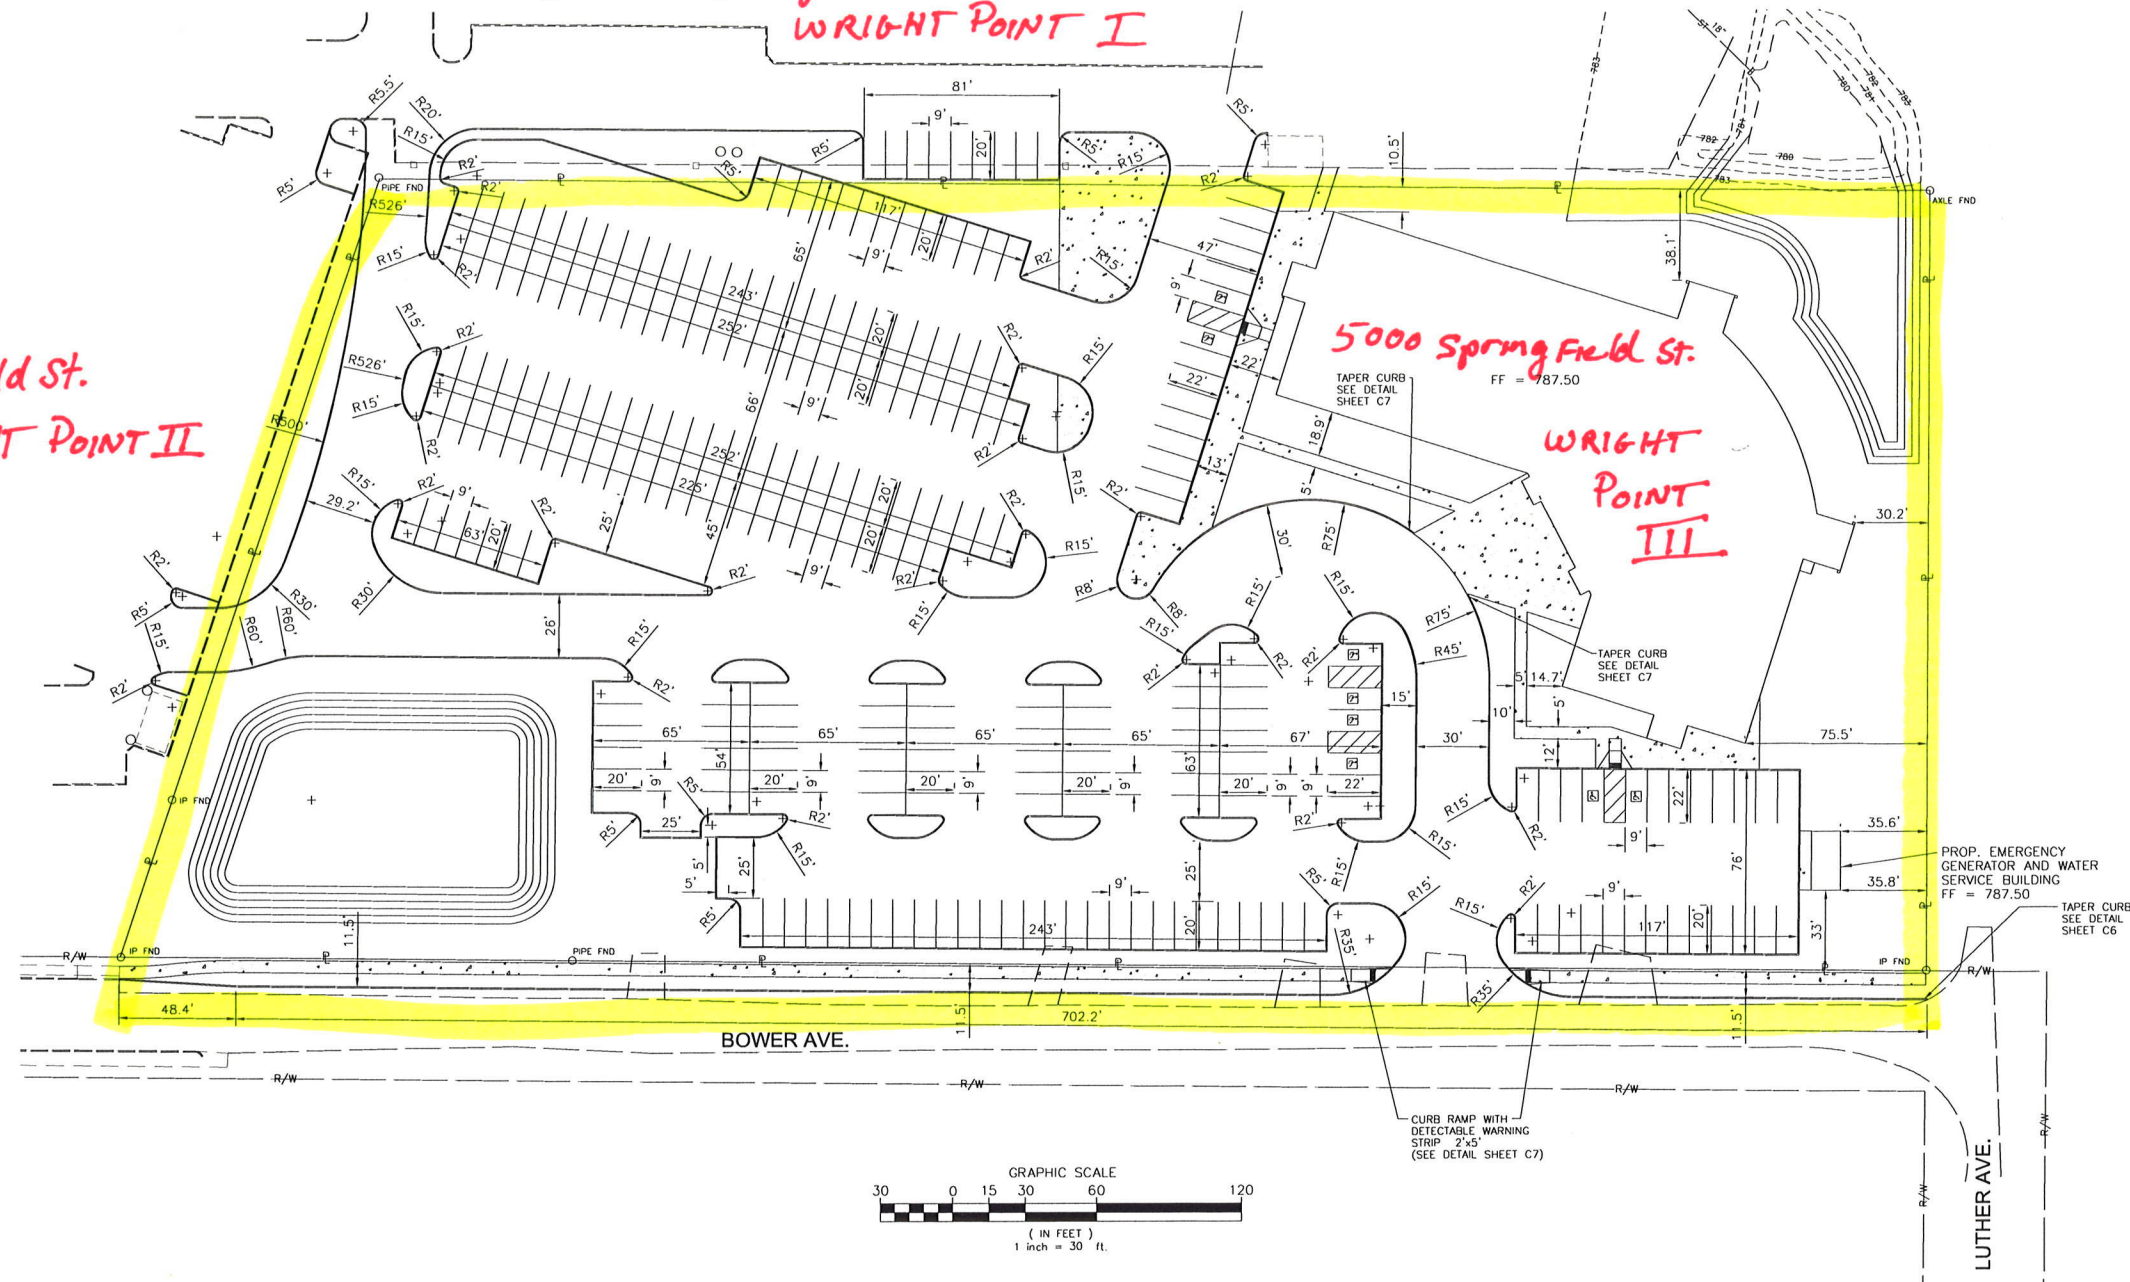

WEST CURB RAMP
1" = 6'

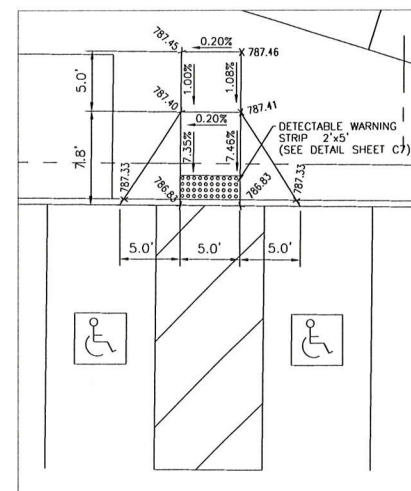

SOUTH CURB RAMP
1" = 6'

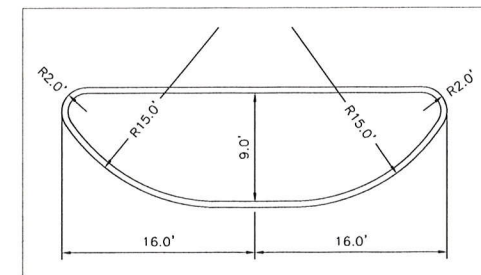

TYPICAL ISLAND DETAIL
1" = 6'

- HEAVY DUTY ASPHALT PAVEMENT
SEE DETAIL SHEET C7
- LIGHT DUTY ASPHALT PAVEMENT
SEE DETAIL SHEET C7
- CONCRETE SIDEWALK
SEE DETAIL SHEET C6

UNDERGROUND UTILITIES
TWO WORKING DAYS
BEFORE YOU DIG
Call 800-362-2764 (Toll Free)
OHIO UTILITIES PROTECTION SERVICE

No.	Date	Revision

WRIGHT POINT III
PAVEMENT LAYOUT PLAN

SECTION 23, TOWN 2, RANGE 7 M.R.S. CITY OF RIVERSIDE, OHIO
Scale: AS SHOWN Date: MAY 2, 2005
Des: CSH SCS Environmental Project Number 000001-23

