


OFFICE SPACE FOR LEASE

1260-1290 B ST, HAYWARD, CA

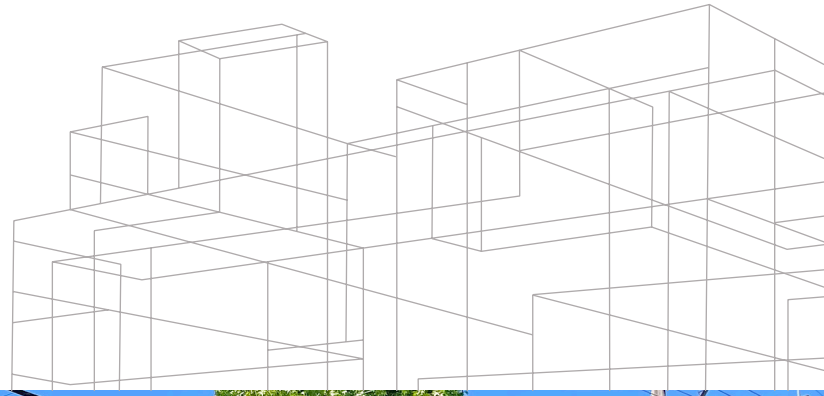

*Professional office building
conveniently located close
to downtown Hayward*

3,986 SF

TOTAL AVAILABLE

696 - 1,515 SF

RANGE AVAILABLE PER SUITE

On-site management

Flexible lease term

Ample covered and surface parking

Short walk to BART station

Asking Rate: \$2.35 PSF/month, Full Service

Call agent to tour

JOHN MCLELLAN

415.418.9880

john.mclellan@kidder.com

LIC N° 01869489

DREW RAMIREZ

650.430.1433

drew.ramirez@kidder.com

LIC N° 02209477

BRETT WEBER

650.771.3000

brett.weber@kidder.com

LIC N° 00901454

STEVE DIVNEY

650.400.8065

steve.divney@kidder.com

LIC N° 01216239

KIDDER.COM

This information supplied herein is from sources we deem reliable. It is provided without any representation, warranty, or guarantee, expressed or implied as to its accuracy. Prospective Buyer or Tenant should conduct an independent investigation and verification of all matters deemed to be material, including, but not limited to, statements of income and expenses. Consult your attorney, accountant, or other professional advisor.



1260 B ST - SUITE 300

±696 SF


AVAILABLE

\$2.35 PSF

LEASE RATE (SF/YR)

5/31/26

EXPECTED MOVE OUT

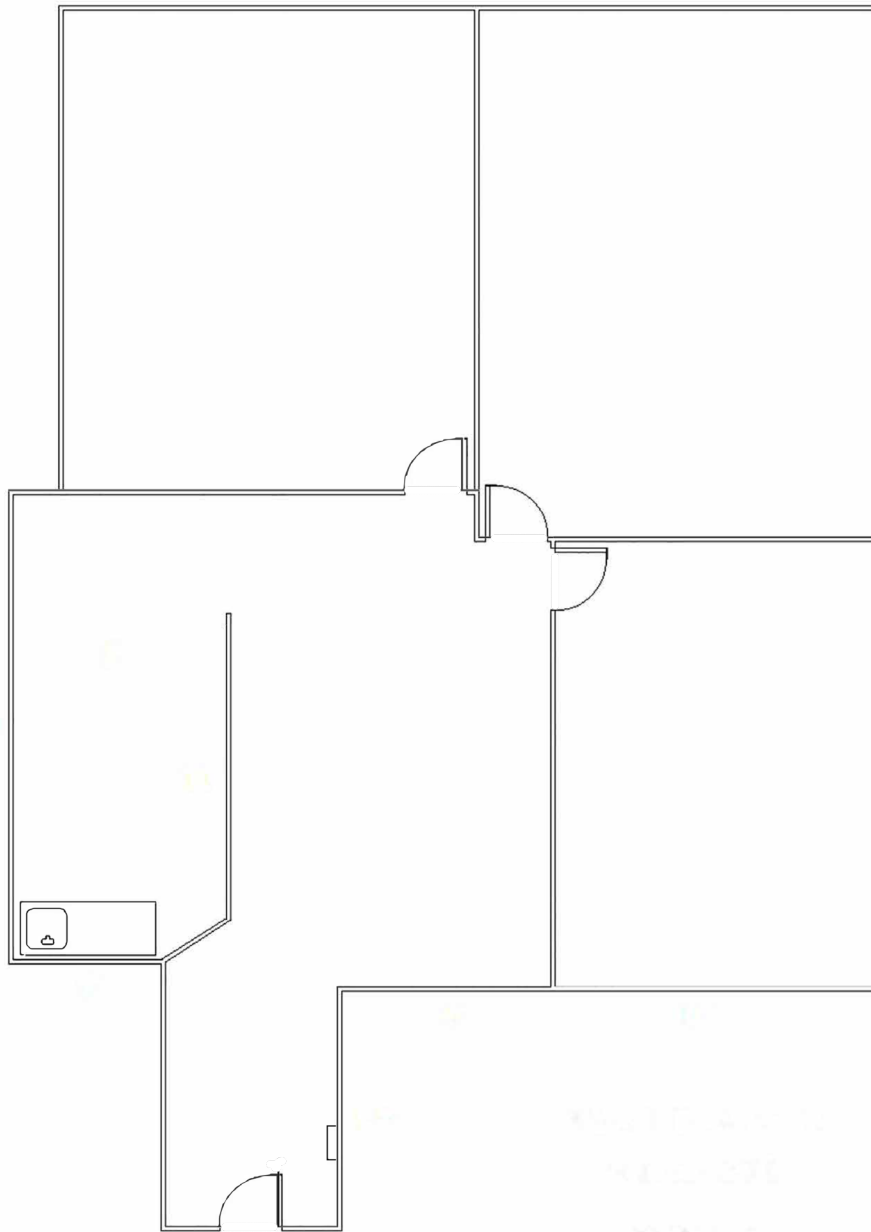

FLOOR PLAN NOT TO SCALE

KIDDER.COM

This information supplied herein is from sources we deem reliable. It is provided without any representation, warranty, or guarantee, expressed or implied as to its accuracy. Prospective Buyer or Tenant should conduct an independent investigation and verification of all matters deemed to be material, including, but not limited to, statements of income and expenses. Consult your attorney, accountant, or other professional advisor.



1290 B ST - SUITE 114

±1,000 SF


AVAILABLE

\$2.35 PSF

LEASE RATE (SF/YR)

NOW

AVAILABLE

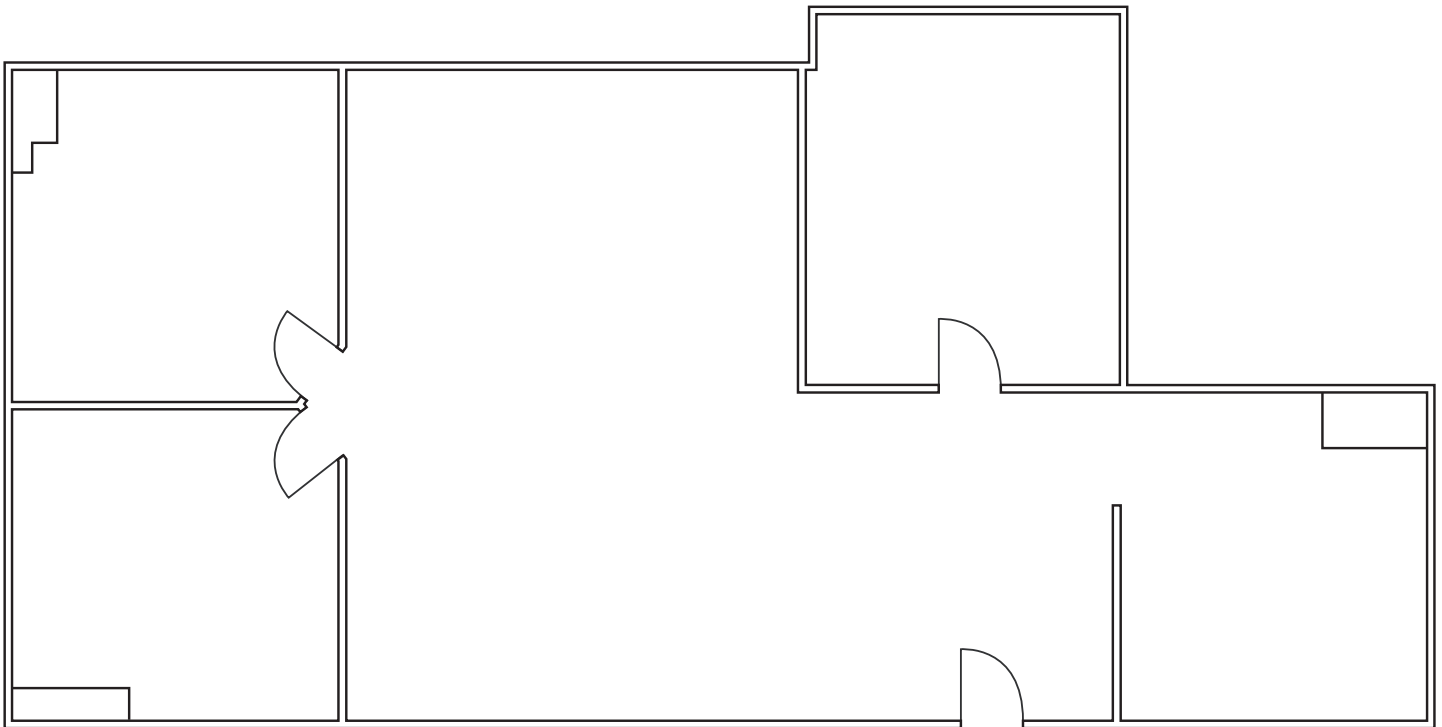

FLOOR PLAN NOT TO SCALE

KIDDER.COM

This information supplied herein is from sources we deem reliable. It is provided without any representation, warranty, or guarantee, expressed or implied as to its accuracy. Prospective Buyer or Tenant should conduct an independent investigation and verification of all matters deemed to be material, including, but not limited to, statements of income and expenses. Consult your attorney, accountant, or other professional advisor.



1290 B ST - SUITE 314

±1,515 SF


AVAILABLE

\$2.35 PSF

LEASE RATE (SF/YR)

NOW

AVAILABLE

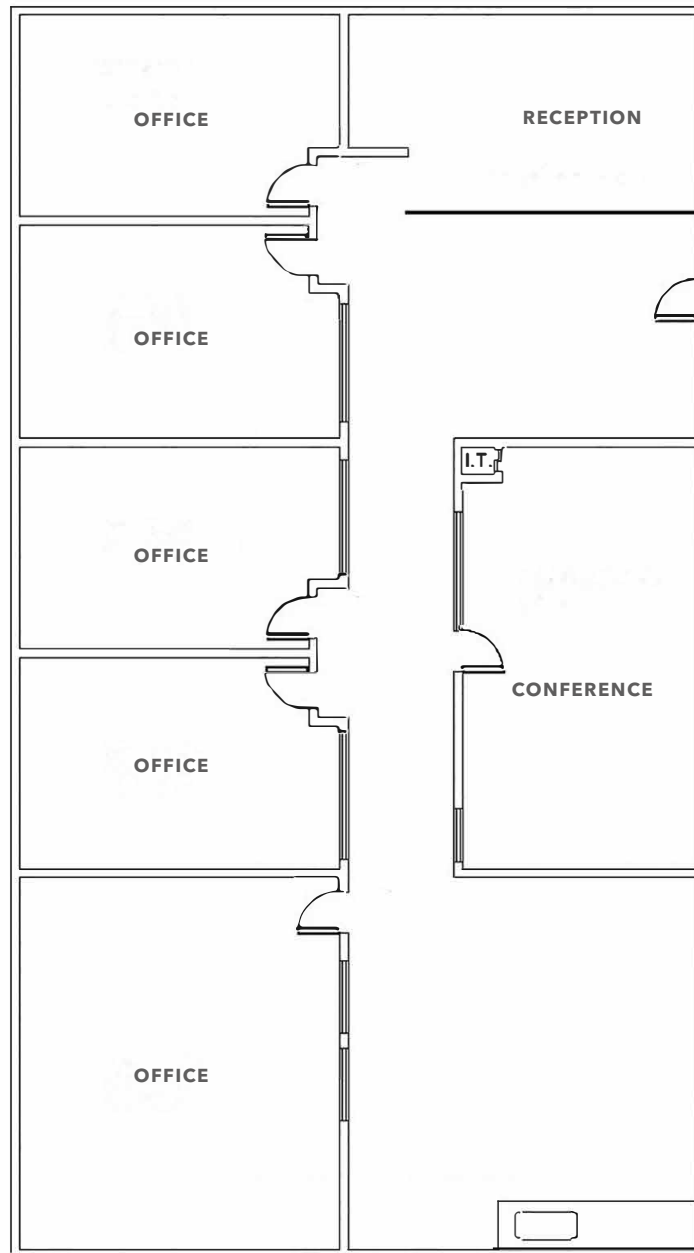

FLOOR PLAN NOT TO SCALE

KIDDER.COM

This information supplied herein is from sources we deem reliable. It is provided without any representation, warranty, or guarantee, expressed or implied as to its accuracy. Prospective Buyer or Tenant should conduct an independent investigation and verification of all matters deemed to be material, including, but not limited to, statements of income and expenses. Consult your attorney, accountant, or other professional advisor.



1290 B ST - SUITE 316

±775 SF


AVAILABLE

\$2.35 PSF

LEASE RATE (SF/YR)

NOW

AVAILABLE

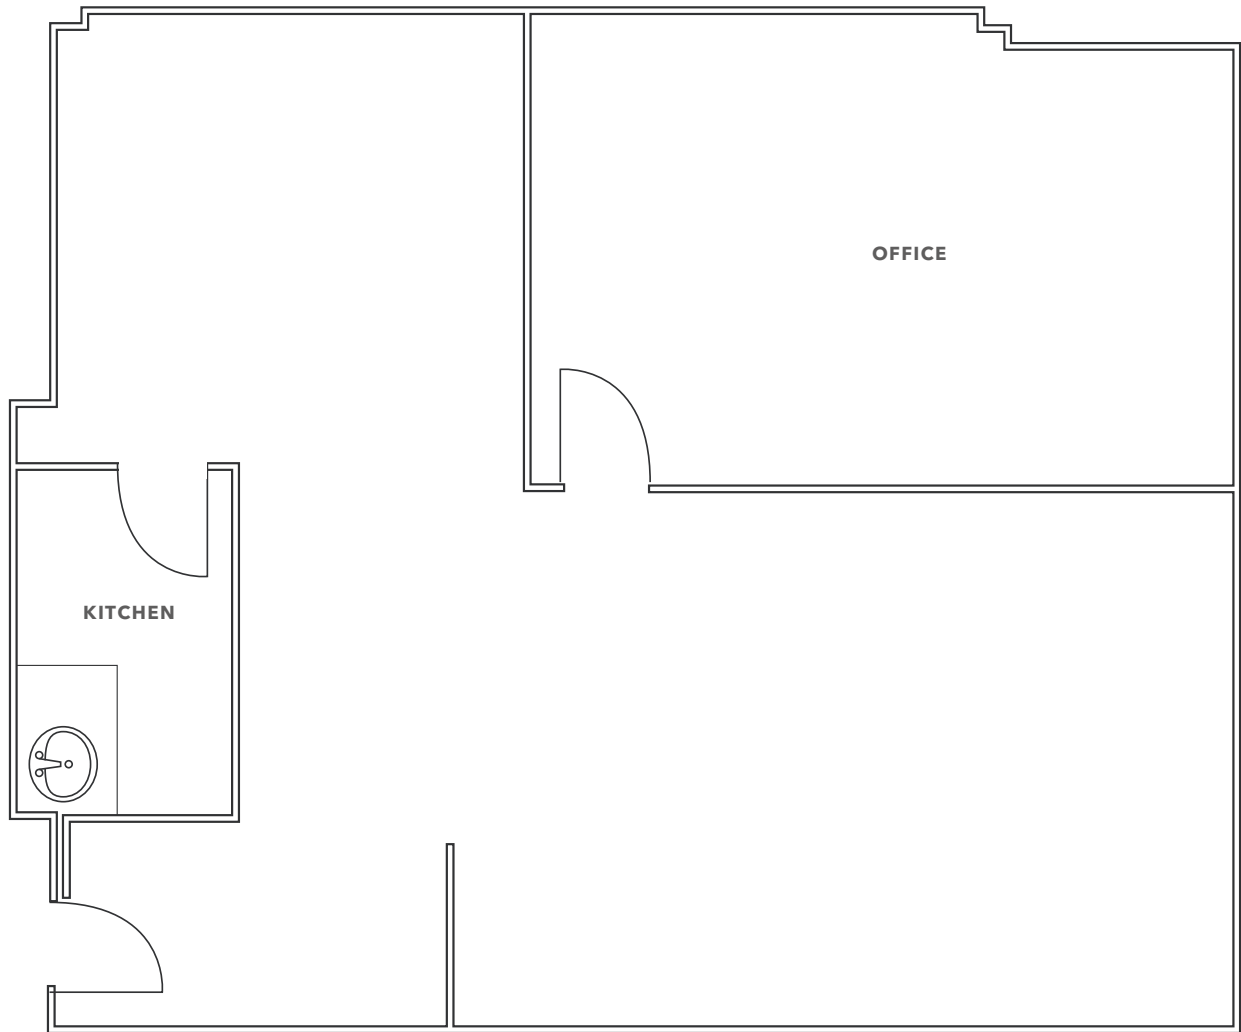

FLOOR PLAN NOT TO SCALE

KIDDER.COM

This information supplied herein is from sources we deem reliable. It is provided without any representation, warranty, or guarantee, expressed or implied as to its accuracy. Prospective Buyer or Tenant should conduct an independent investigation and verification of all matters deemed to be material, including, but not limited to, statements of income and expenses. Consult your attorney, accountant, or other professional advisor.



1290 B ST - SUITE 208

±850 SF


AVAILABLE

\$2.35 PSF

LEASE RATE (SF/YR)

7/31/26

AVAILABLE

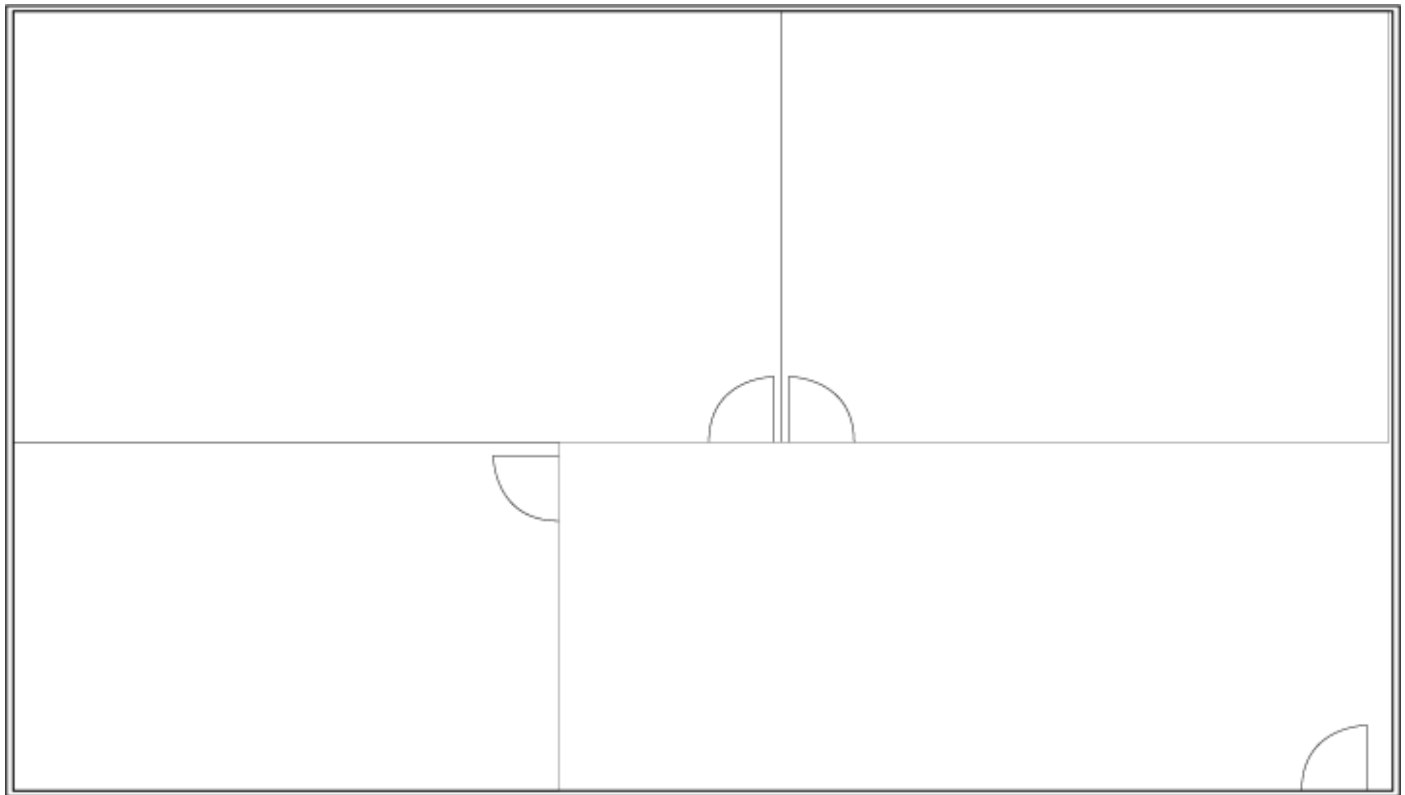

FLOOR PLAN NOT TO SCALE

KIDDER.COM

This information supplied herein is from sources we deem reliable. It is provided without any representation, warranty, or guarantee, expressed or implied as to its accuracy. Prospective Buyer or Tenant should conduct an independent investigation and verification of all matters deemed to be material, including, but not limited to, statements of income and expenses. Consult your attorney, accountant, or other professional advisor.



1290 B ST - SUITE 112

±1,290 SF


AVAILABLE

\$2.35 PSF

LEASE RATE (SF/YR)

NOW

AVAILABLE

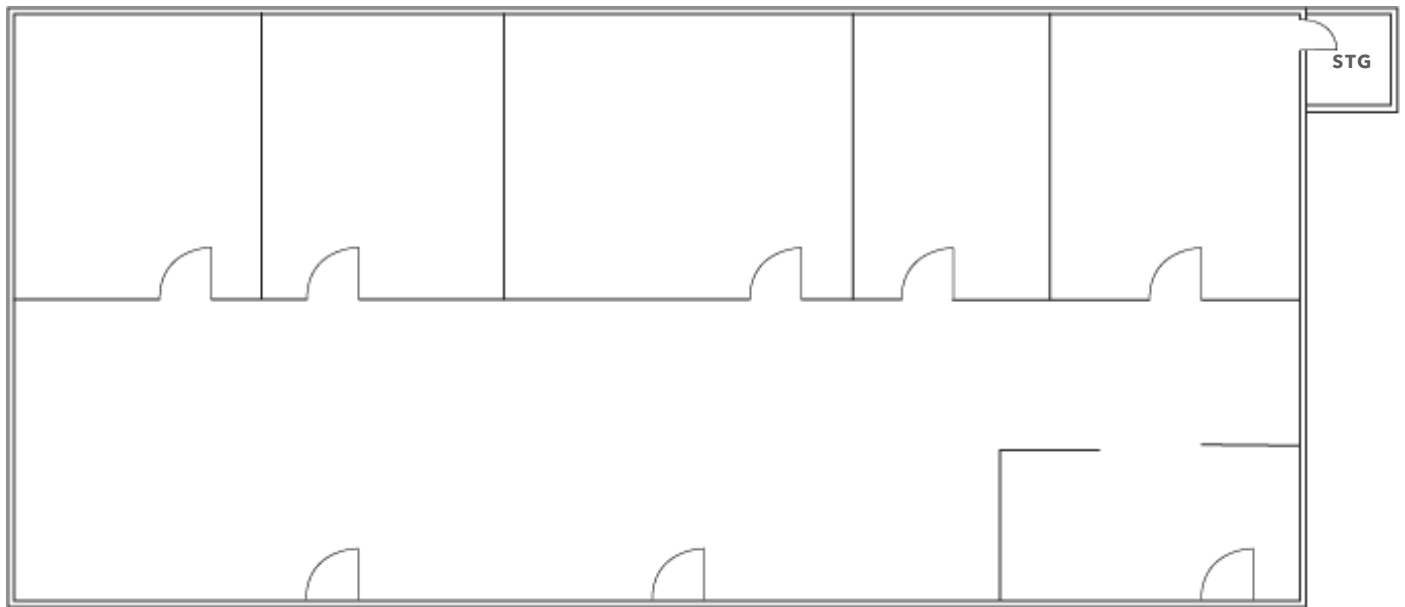

FLOOR PLAN NOT TO SCALE

KIDDER.COM

This information supplied herein is from sources we deem reliable. It is provided without any representation, warranty, or guarantee, expressed or implied as to its accuracy. Prospective Buyer or Tenant should conduct an independent investigation and verification of all matters deemed to be material, including, but not limited to, statements of income and expenses. Consult your attorney, accountant, or other professional advisor.





KIDDER.COM

This information supplied herein is from sources we deem reliable. It is provided without any representation, warranty, or guarantee, expressed or implied as to its accuracy. Prospective Buyer or Tenant should conduct an independent investigation and verification of all matters deemed to be material, including, but not limited to, statements of income and expenses. Consult your attorney, accountant, or other professional advisor.

km Kidder Mathews