



RETAIL PLUS HOTEL CABINS WITH ATTACHED RV PARKING

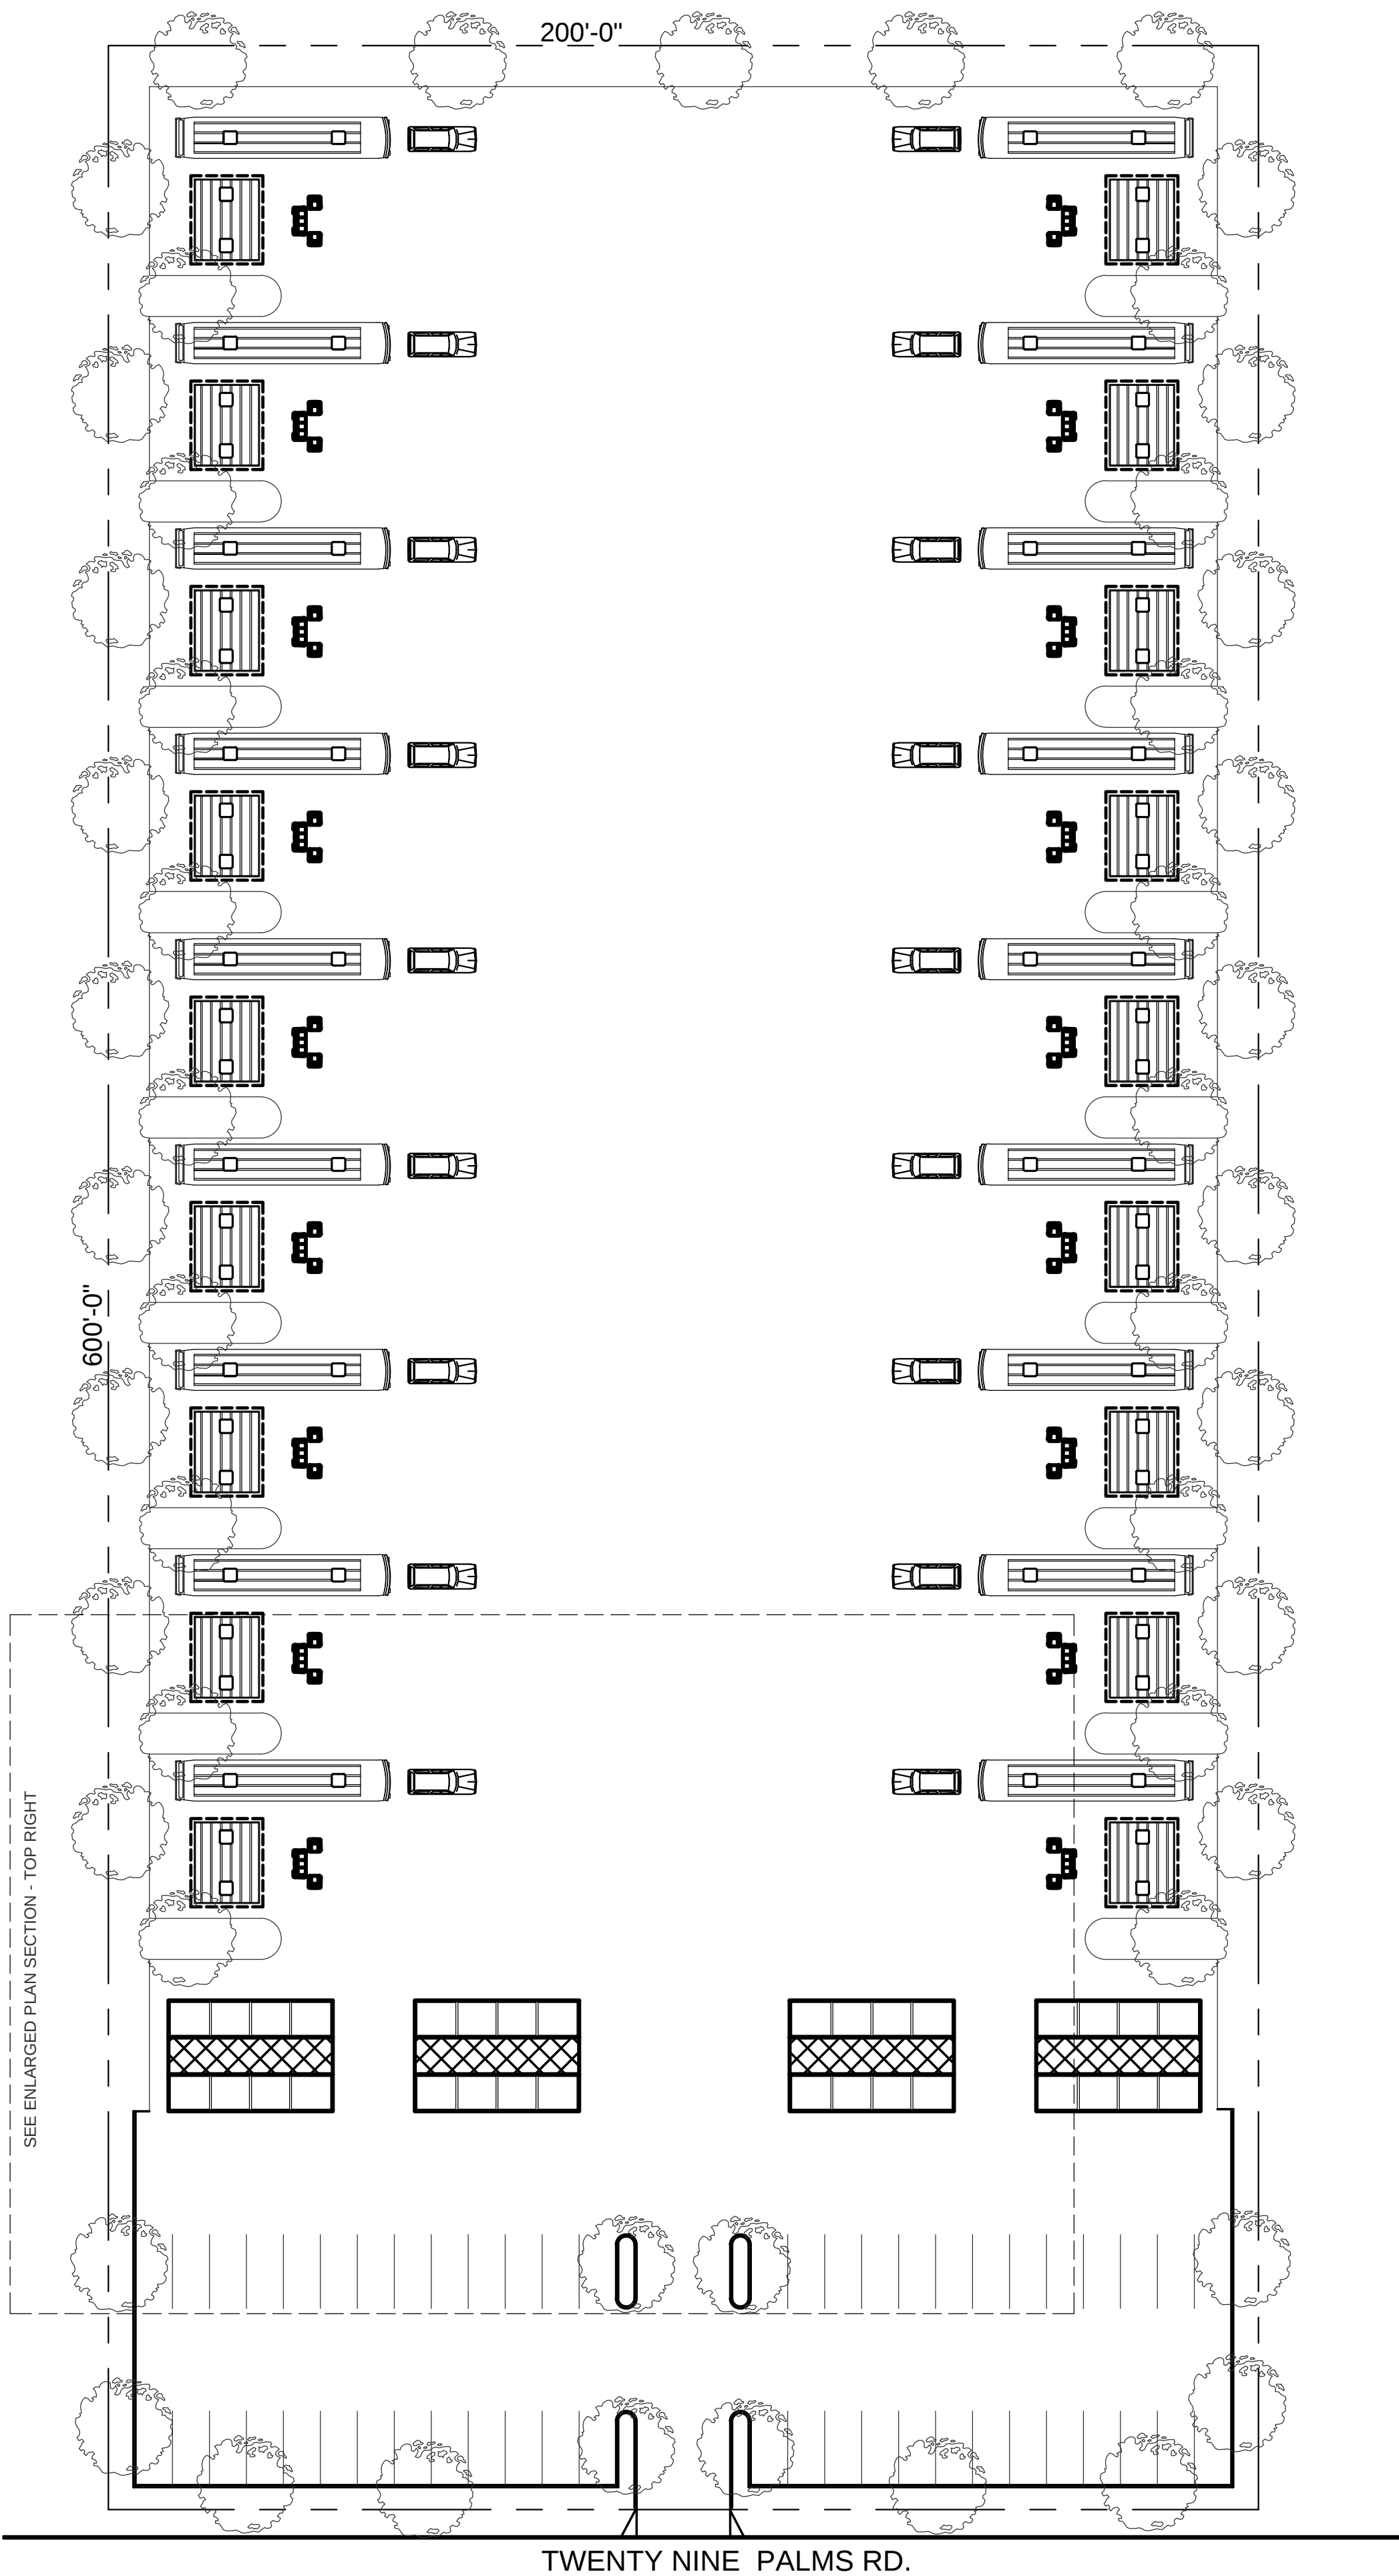


PLAN VIEW

SCALE: 1:40

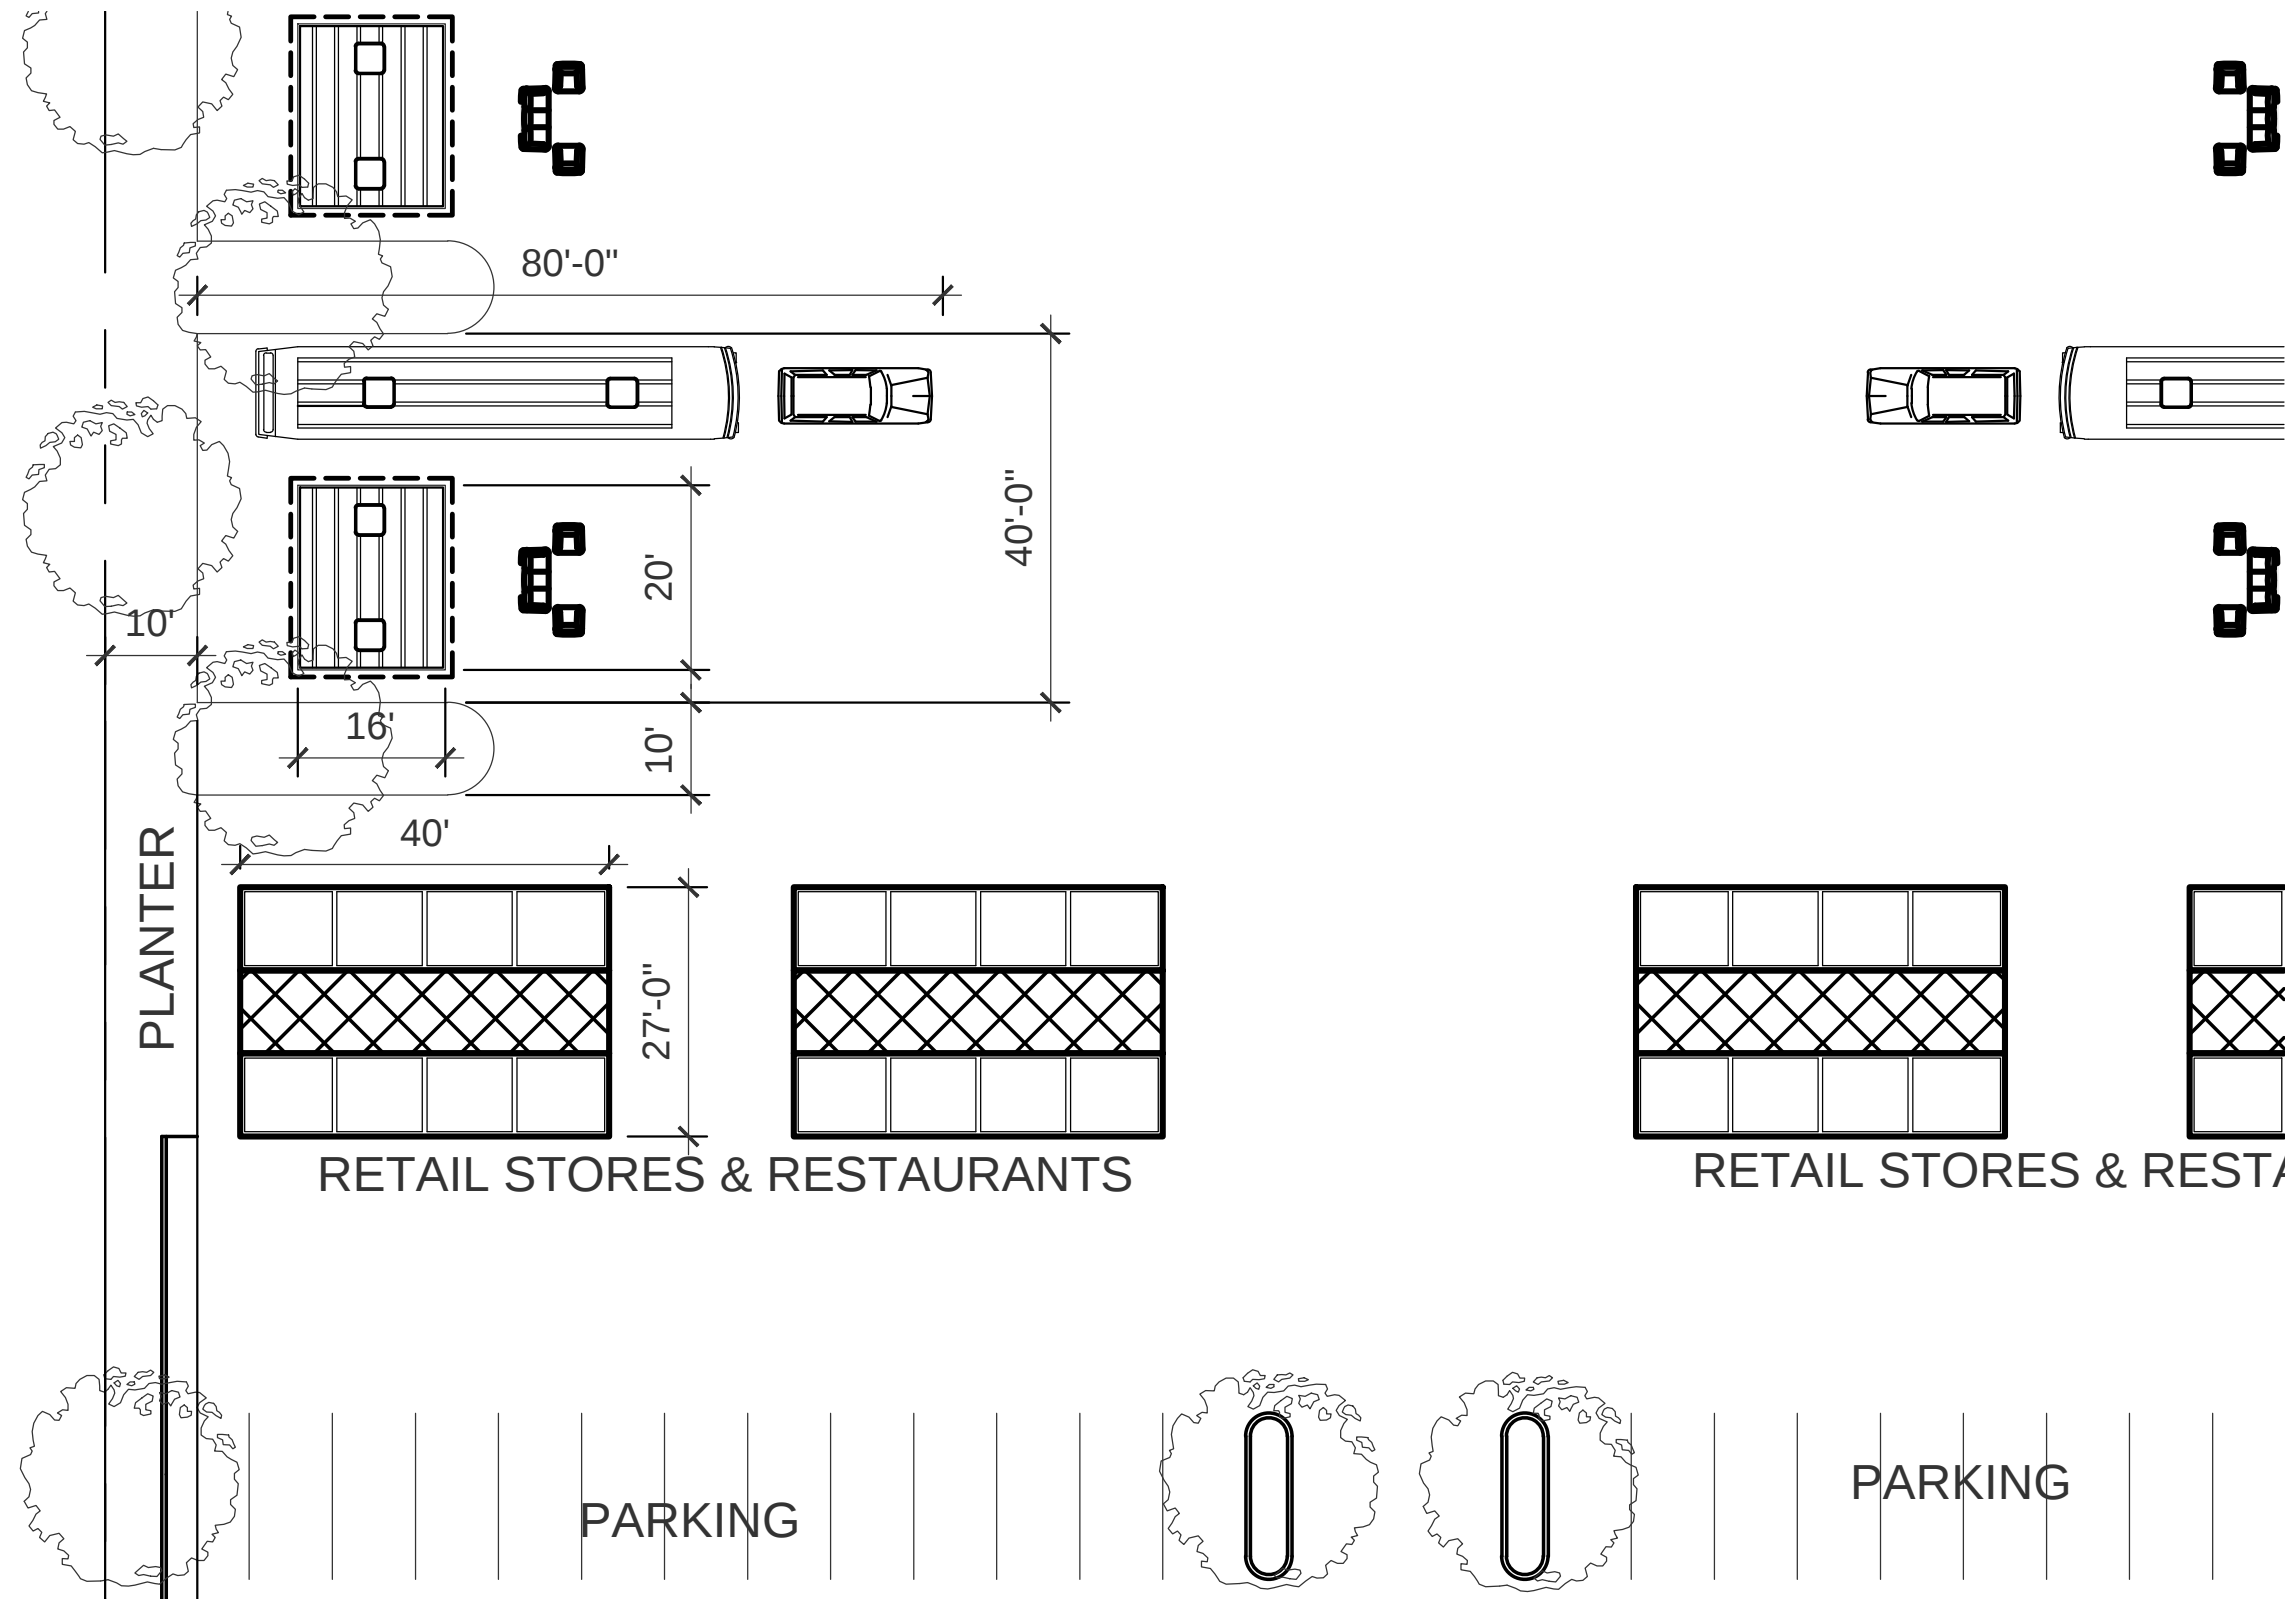

ENLARGED PLAN SECTION FOR DIMENSIONS

SCALE: 1:20

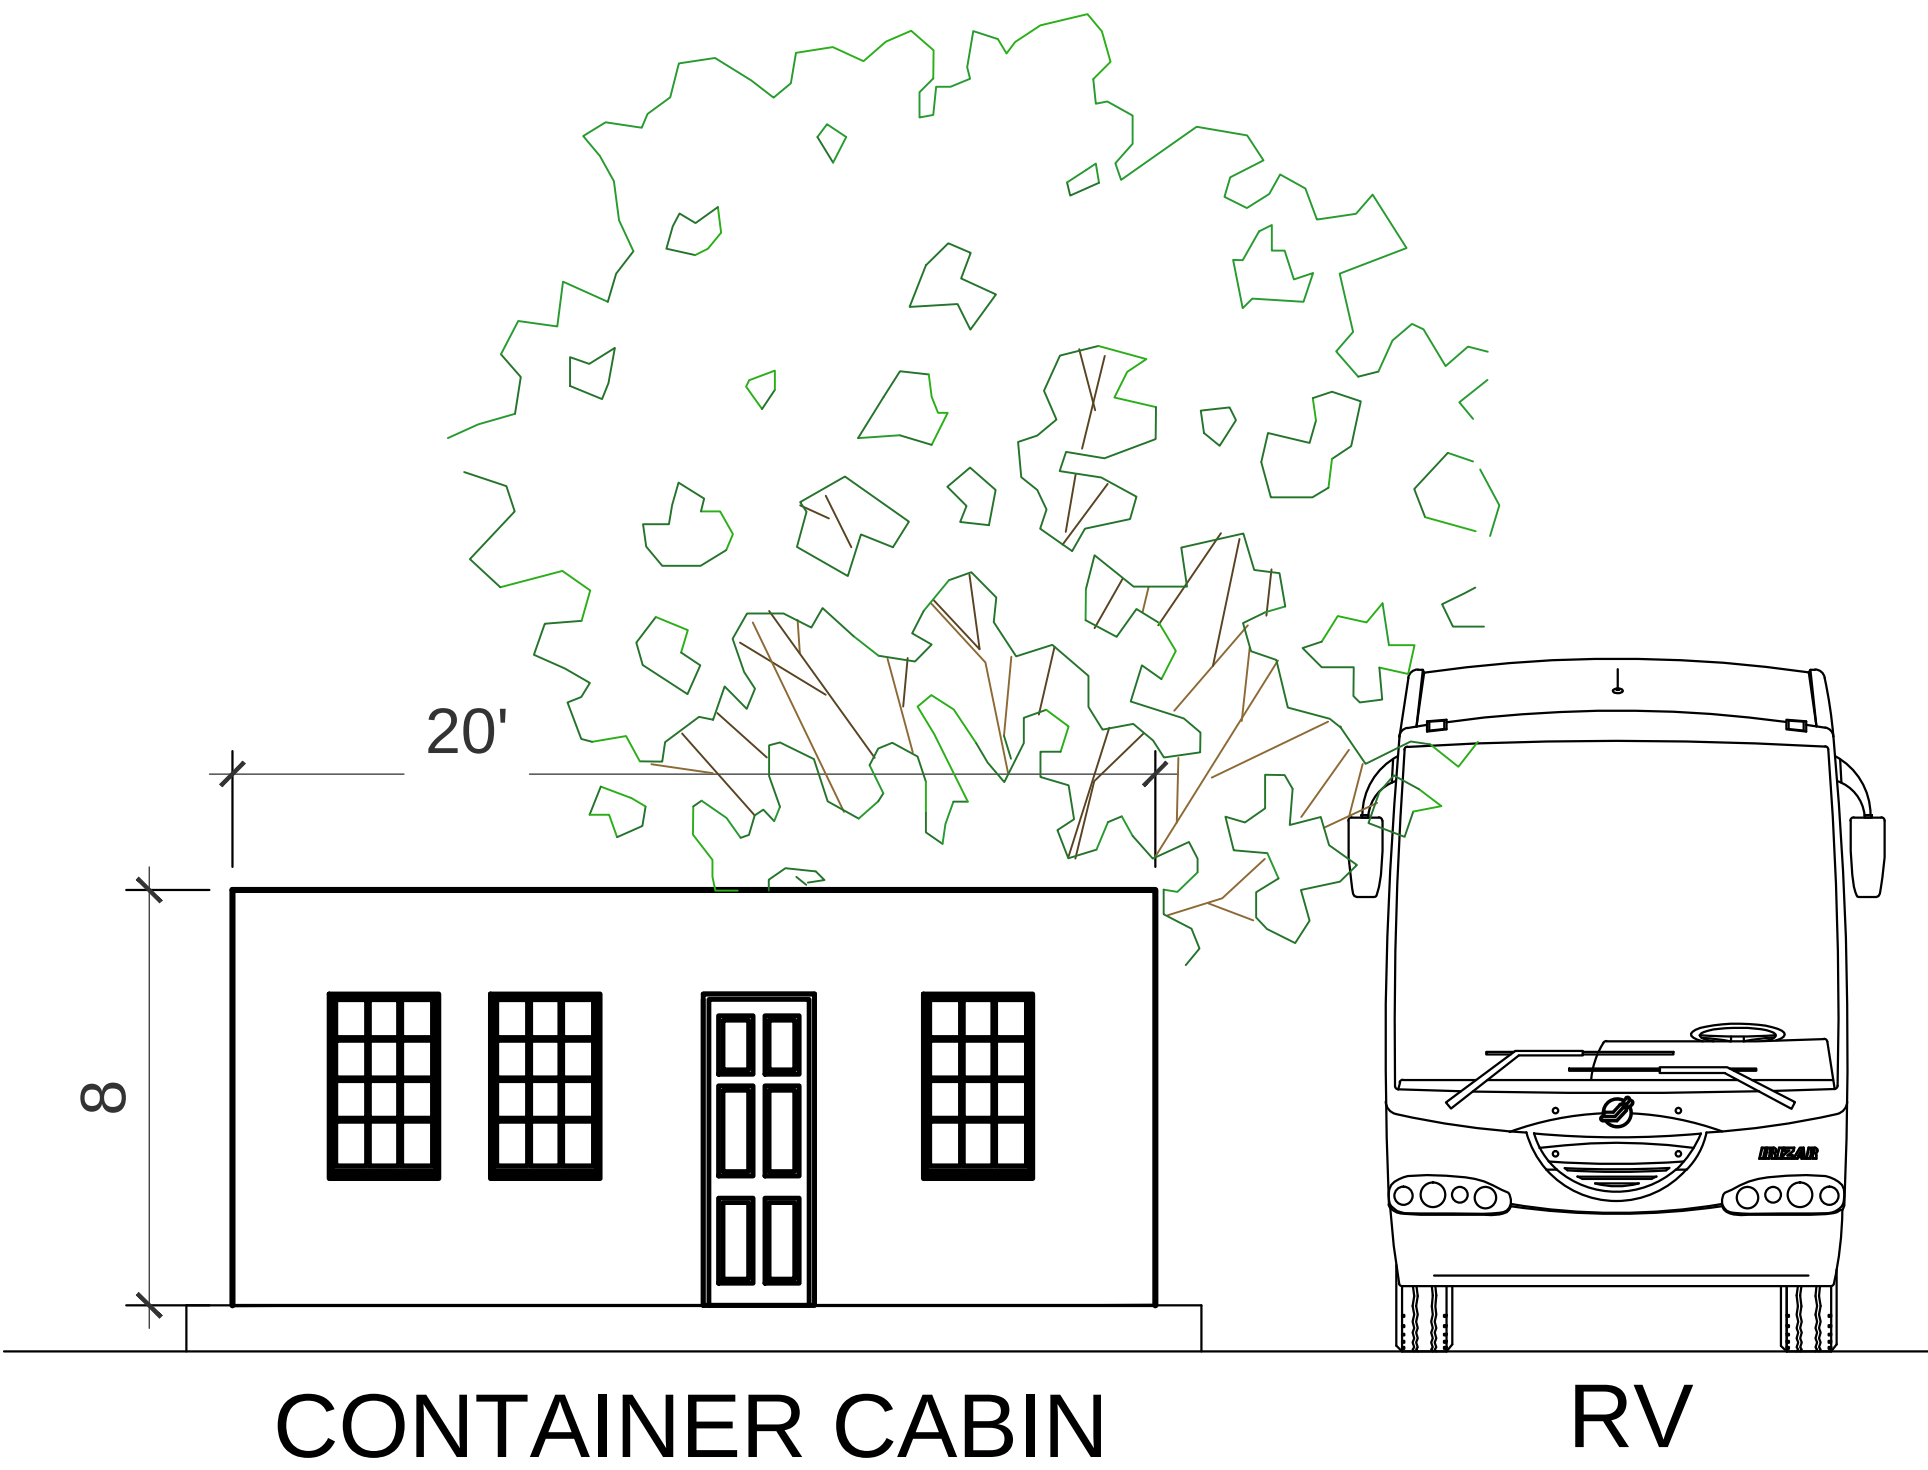

SCALE: 1:8



RV AND CABIN



CONTAINER CABINS

SECTION VIEW AND IMAGES

REVISIONS:



MULLER
LANDSCAPE DESIGN CONSULTANTS
1174 E. 17TH AVE. SUITE 100
DENVER, CO 80202
303.772.8763, muller@mulder.com

PROJECT:
RETAIL PLUS HOTEL CABINS W/ ATTACHED RV PARKING
TWENTY NINE PALMS RD., TWENTY NINE PALMS, CA
A.P.N.

OWNER:
VENO NATHRAJ
(909)215-6447

LAYOUT
PLAN

PROJECT NO:
DATE: 03-26-20
DRAWN BY: MF
CHECKED BY: VN
SCALE: AS NOTED

SHEET NO:
L-1