

For Sale | Approx. +/- 816 - 1,632 RSF

Two Professional Office Condos in Business Park Plaza

5401 Business Park South | Bakersfield, CA

Jason Alexander

Senior Vice President | Principal
License No. 01360995
+1 661 631 3818
jason.alexander@colliers.com

Cameron Mahoney

Senior Vice President | Principal
License No. 01937802
+1 661 631 3814
cameron.mahoney@colliers.com

Colliers International

10000 Stockdale Hwy, Suite 102
Bakersfield, CA 93311
+1 661 631 3800
www.colliers.com/bakersfield





Property Overview:

5401 Business Park South is located in a two story, multi tenant, professional office condo building in the Southwest Bakersfield Business Corridor just off of California Avenue. The property is in close proximity to office and retail users. This location also offers easy access to the Westside Parkway and Freeway 99. Rare opportunity to own a business condo unit in a professional business park.

Sale Price:

\$199,500 for each unit (\$399,000 for both units)

This document/email has been prepared by Colliers for advertising and general information only. Colliers makes no guarantees, representations or warranties of any kind, expressed or implied, regarding the information including, but not limited to, warranties of content, accuracy and reliability. Any interested party should undertake their own inquiries as to the accuracy of the information. Colliers excludes unequivocally all inferred or implied terms, conditions and warranties arising out of this document and excludes all liability for loss and damages arising there from. This publication is the copyrighted property of Colliers and /or its licensor(s). © 2026. All rights reserved. This communication is not intended to cause or induce breach of an existing listing agreement

Available:

Suite 212: +/- 816 rsf (756 usf)


Suite 218: +/- 816 rsf (756 usf)

Property Highlights:

- Modern office building within an established business park
- Efficient professional office floor plans
- Exterior suite entrances for easy 24 hr access
- Private secured and fenced corridors
- Newer solar panel system
- Elevator access
- Abundant parking with covered parking
- Common area restrooms
- Association dues are \$484 per month, per unit, and includes the cost for HVAC
- Each suite is separately for electricity
- Great Southwest Bakersfield location near restaurants and shopping
- APN #'s 331-240-12 & 331-240-18

Accelerating success.

Floor Plan - Suite 212

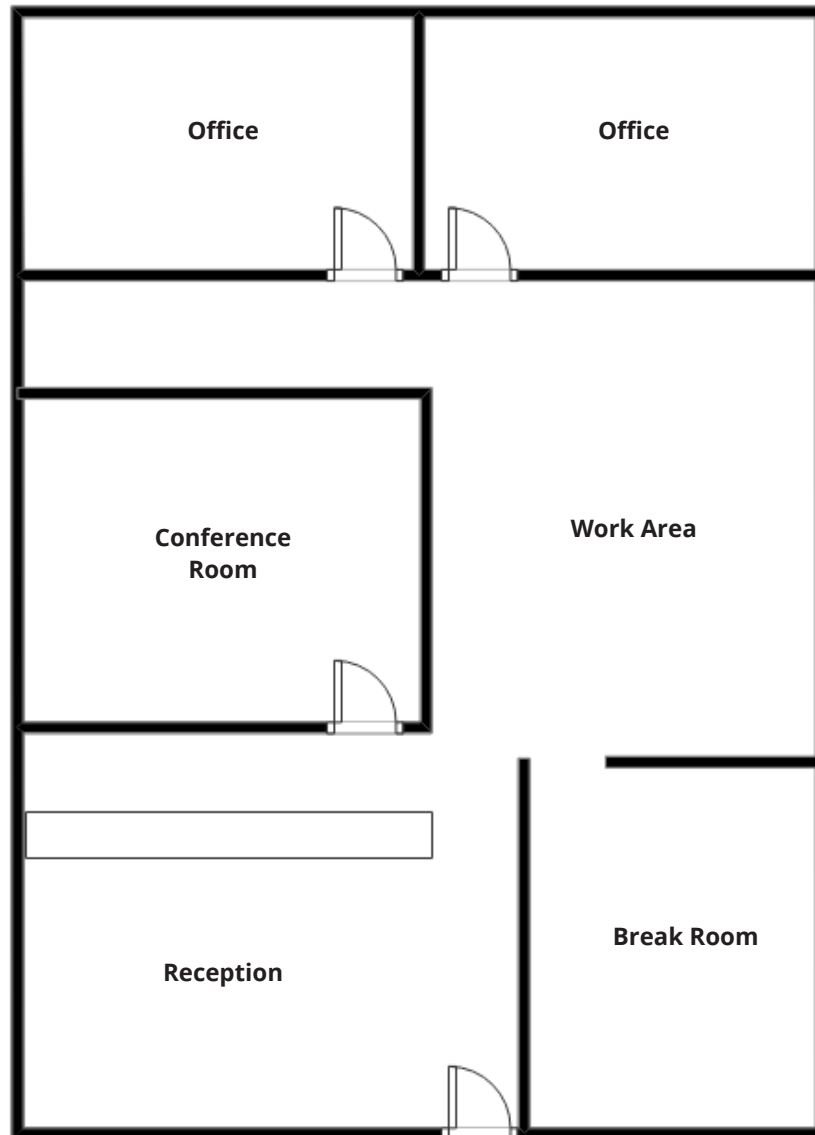**Jason Alexander**

Senior Vice President | Principal
License No. 01360995
+1 661 631 3818
jason.alexander@colliers.com

Cameron Mahoney


Senior Vice President | Principal
License No. 01937802
+1 661 631 3814
cameron.mahoney@colliers.com

Colliers International

10000 Stockdale Hwy, Suite 102
Bakersfield, CA 93311
+1 661 631 3800
www.colliers.com/bakersfield

This document/email has been prepared by Colliers for advertising and general information only. Colliers makes no guarantees, representations or warranties of any kind, expressed or implied, regarding the information including, but not limited to, warranties of content, accuracy and reliability. Any interested party should undertake their own inquiries as to the accuracy of the information. Colliers excludes unequivocally all inferred or implied terms, conditions and warranties arising out of this document and excludes all liability for loss and damages arising there from. This publication is the copyrighted property of Colliers and /or its licensor(s). © 2026. All rights reserved. This communication is not intended to cause or induce breach of an existing listing agreement

Floor Plan - Suite 218

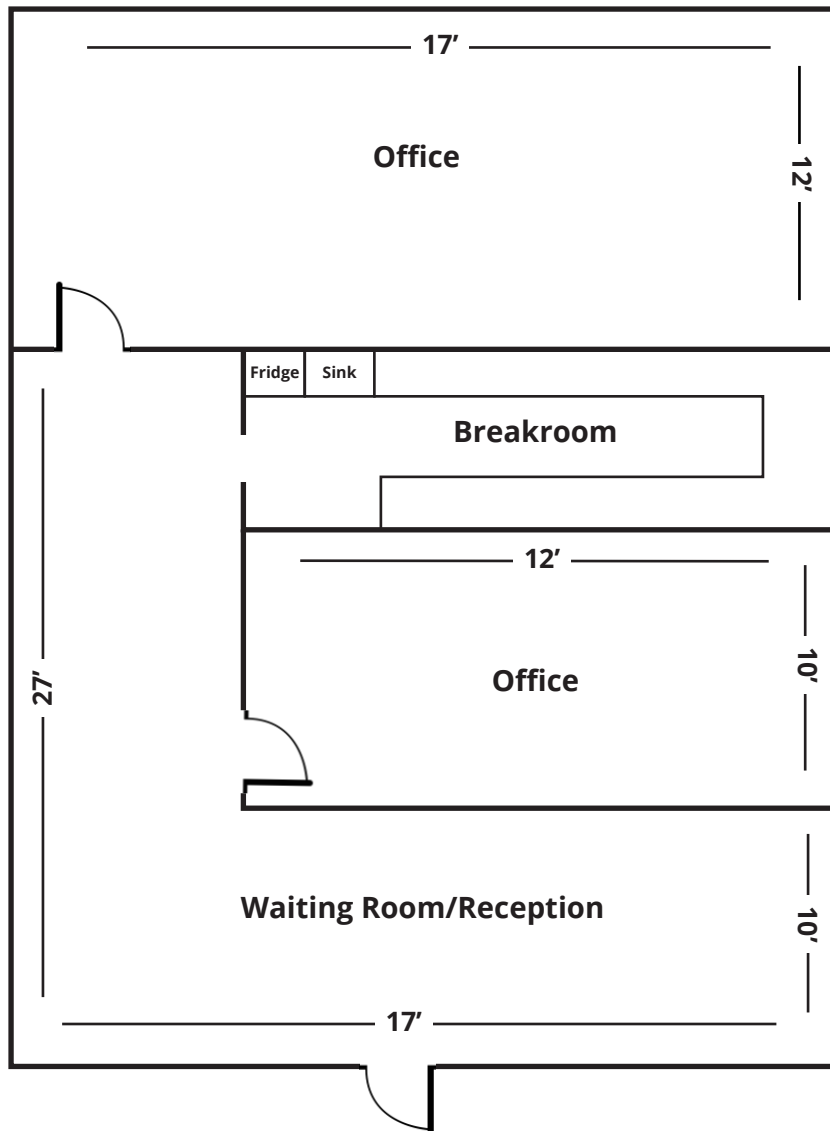

***Not to Scale**

Jason Alexander

Senior Vice President | Principal
License No. 01360995
+1 661 631 3818
jason.alexander@colliers.com

Cameron Mahoney


Senior Vice President | Principal
License No. 01937802
+1 661 631 3814
cameron.mahoney@colliers.com

Colliers International

10000 Stockdale Hwy, Suite 102
Bakersfield, CA 93311
+1 661 631 3800
www.colliers.com/bakersfield

This document/email has been prepared by Colliers for advertising and general information only. Colliers makes no guarantees, representations or warranties of any kind, expressed or implied, regarding the information including, but not limited to, warranties of content, accuracy and reliability. Any interested party should undertake their own inquiries as to the accuracy of the information. Colliers excludes unequivocally all inferred or implied terms, conditions and warranties arising out of this document and excludes all liability for loss and damages arising there from. This publication is the copyrighted property of Colliers and /or its licensor(s). © 2026. All rights reserved. This communication is not intended to cause or induce breach of an existing listing agreement

Suite 218 Interior Photos

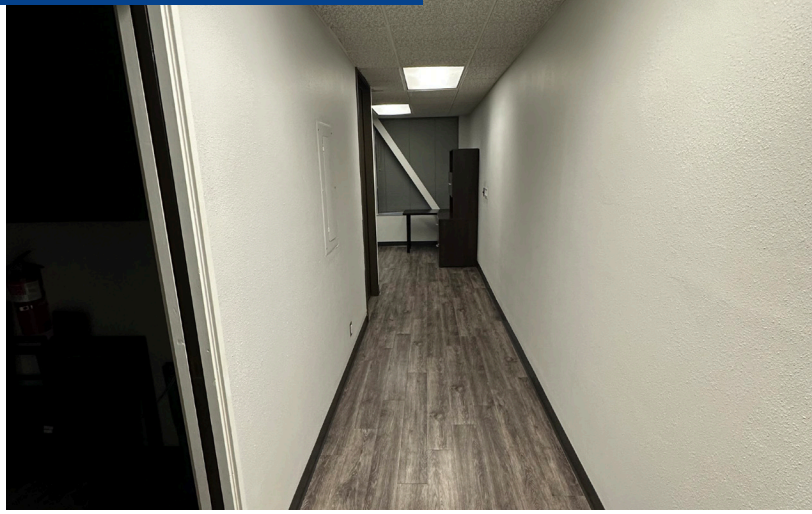


This document/email has been prepared by Colliers for advertising and general information only. Colliers makes no guarantees, representations or warranties of any kind, expressed or implied, regarding the information including, but not limited to, warranties of content, accuracy and reliability. Any interested party should undertake their own inquiries as to the accuracy of the information. Colliers excludes unequivocally all inferred or implied terms, conditions and warranties arising out of this document and excludes all liability for loss and damages arising there from. This publication is the copyrighted property of Colliers and /or its licensor(s). © 2026. All rights reserved. This communication is not intended to cause or induce breach of an existing listing agreement

Exterior Photos



This document/email has been prepared by Colliers for advertising and general information only. Colliers makes no guarantees, representations or warranties of any kind, expressed or implied, regarding the information including, but not limited to, warranties of content, accuracy and reliability. Any interested party should undertake their own inquiries as to the accuracy of the information. Colliers excludes unequivocally all inferred or implied terms, conditions and warranties arising out of this document and excludes all liability for loss and damages arising there from. This publication is the copyrighted property of Colliers and /or its licensor(s). © 2026. All rights reserved. This communication is not intended to cause or induce breach of an existing listing agreement

Aerial

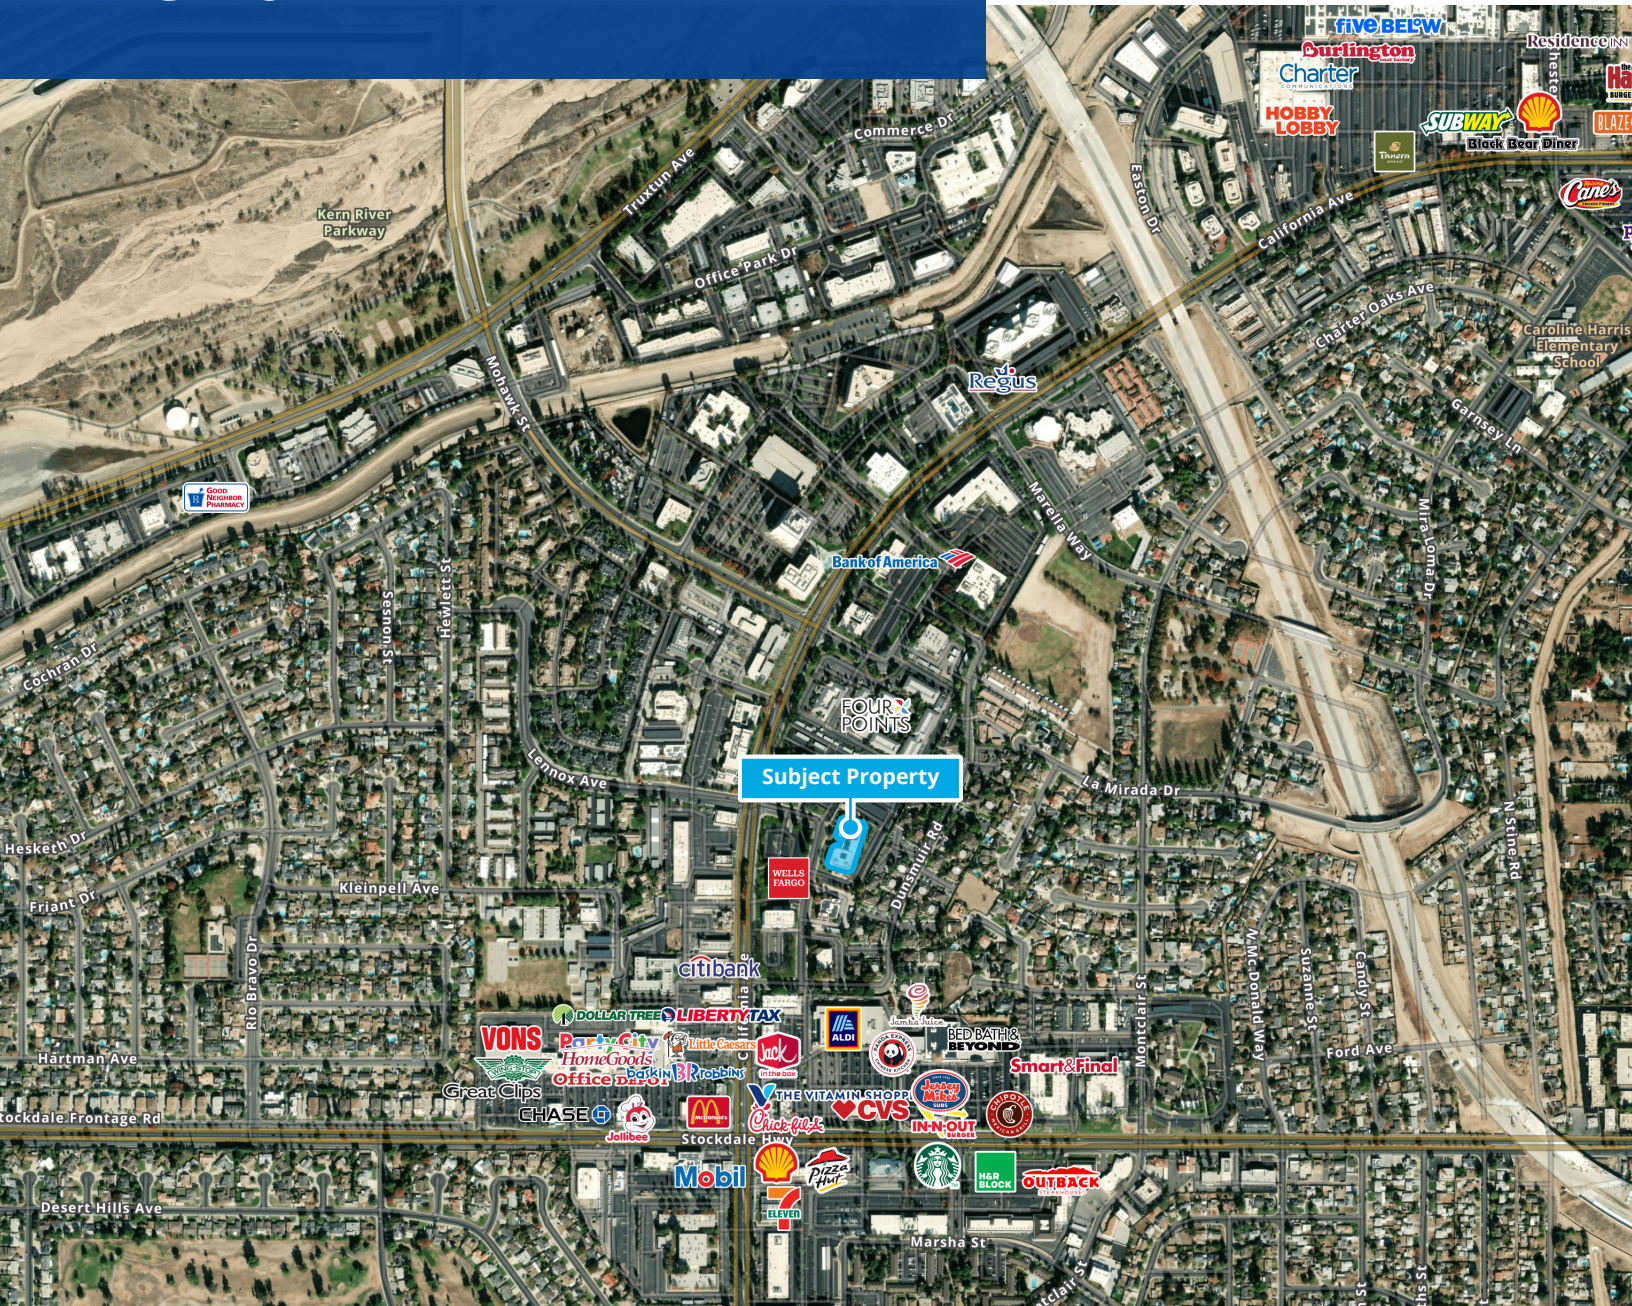

Jason Alexander

Senior Vice President | Principal
License No. 01360995
+1 661 631 3818
jason.alexander@colliers.com

Cameron Mahoney

Senior Vice President | Principal
License No. 01937802
+1 661 631 3814
cameron.mahoney@colliers.com

Colliers International

10000 Stockdale Hwy, Suite 102
Bakersfield, CA 93311
+1 661 631 3800
www.colliers.com/bakersfield

This document/email has been prepared by Colliers for advertising and general information only. Colliers makes no guarantees, representations or warranties of any kind, expressed or implied, regarding the information including, but not limited to, warranties of content, accuracy and reliability. Any interested party should undertake their own inquiries as to the accuracy of the information. Colliers excludes unequivocally all inferred or implied terms, conditions and warranties arising out of this document and excludes all liability for loss and damages arising there from. This publication is the copyrighted property of Colliers and/or its licensor(s). © 2026. All rights reserved. This communication is not intended to cause or induce breach of an existing listing agreement