


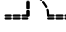




GENERAL NOTES

- 1 Plan to be confirmed by landlord prior to finalizing.
- 2 All dimensions to be verified in field.



PROGRAM

SPACE NAME	QUANTITY
SMALL CONFERENCE	1
WORKSTATIONS	3
PANTRY	1
STORAGE	1
CLOSET	2

LEGEND

-  EXISTING PARTITION AND DOOR
-  DEMOLITION
-  STANDARD DRYWALL PARTITION & WOOD DOOR
-  GLASS PARTITION & DOOR
-  NOT IN CONTRACT
-  NEW MILLWORK

KEY PLAN

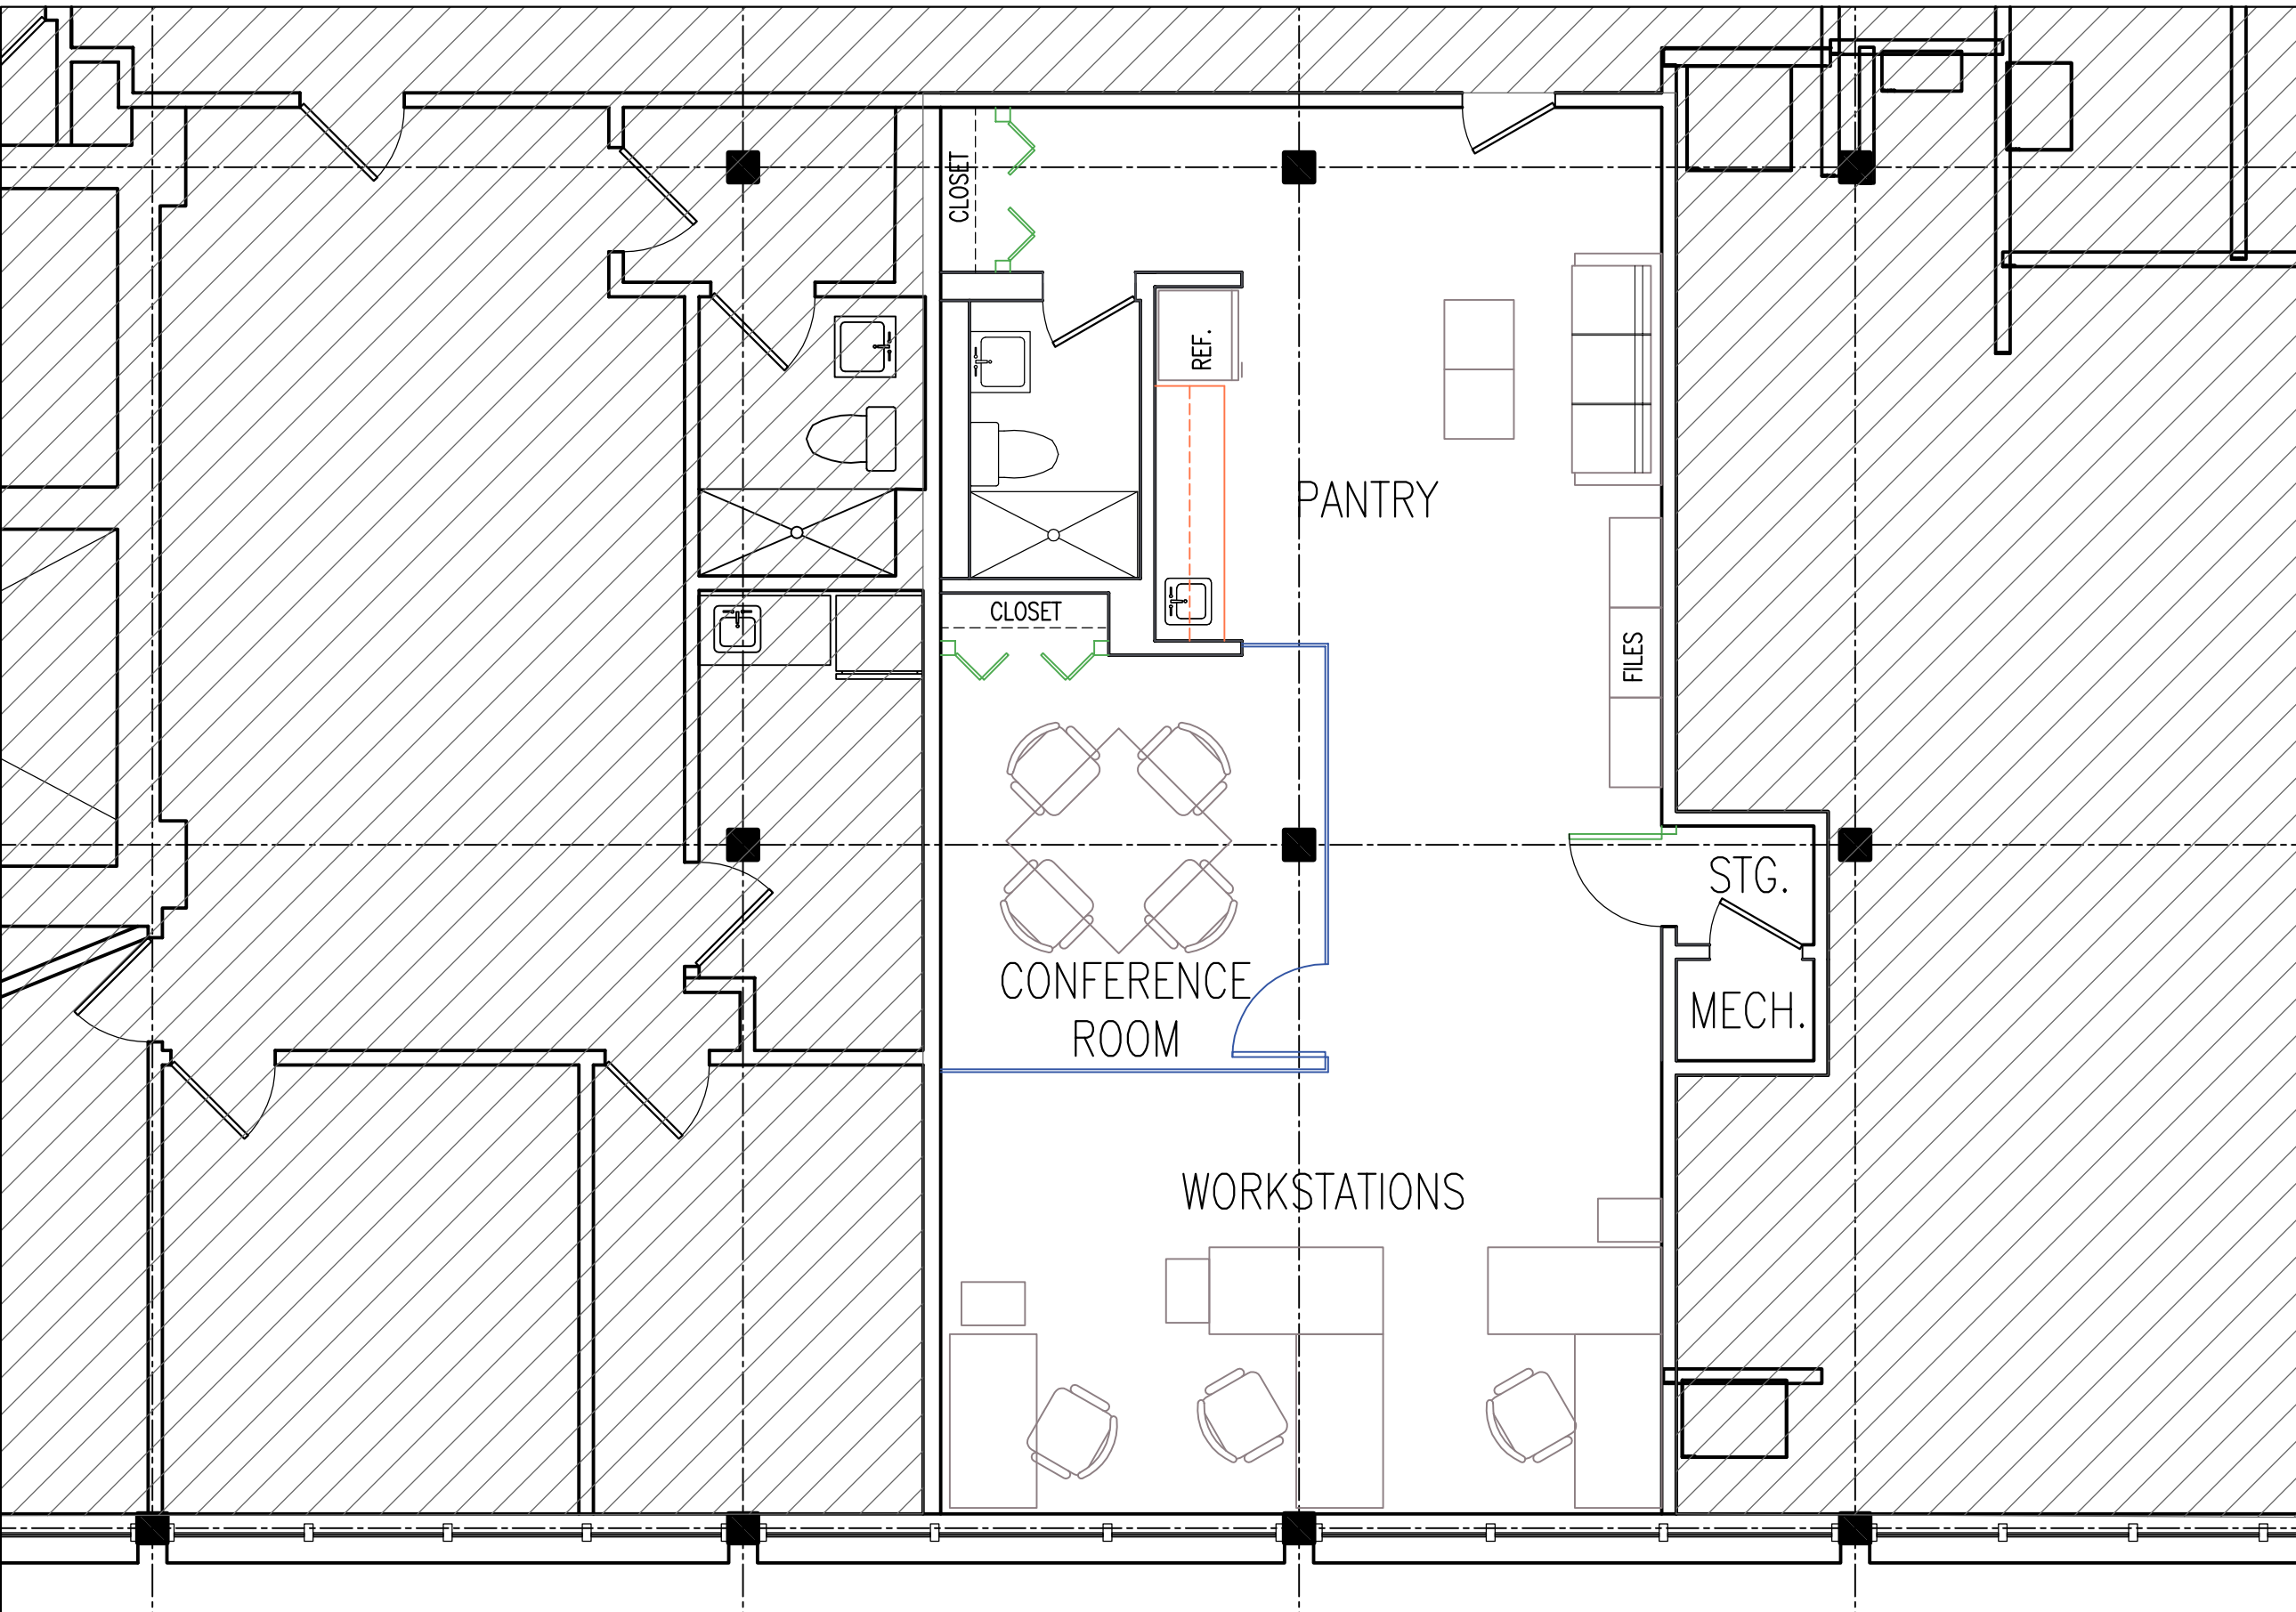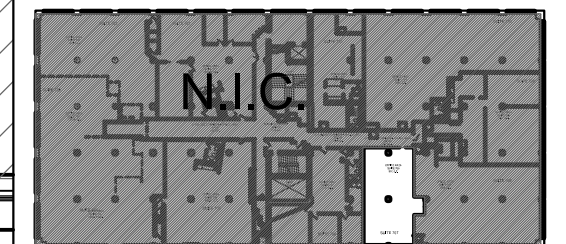

WANG KOBAYASHI AUSTIN LLC

213 W INSTITUTE PLACE,
CHICAGO, ILLINOIS
SUITE 706

TEST FIT #: 1B

DATE: 2016-09-19

SCALE: NTS

OKW ARCHITECTS
600 W JACKSON BLVD
STE 250
CHICAGO, IL 60661

TEL: 312.798.7700
WWW.OKWARCHITECTS.COM

