


PROVISIONS FOR SUPPLY AS REQUIRED TO MEET BUILDING CODES AND
 1. DO NOT REMOVE MATERIAL AND FINISH CARPENTRY UNTIL PAINTING, WET WORK AND
 SIMILAR OPERATIONS WHICH COULD DAMAGE FINISHED WORK HAVE BEEN COMPLETED, AND
 UNITS, HVAC SYSTEMS HAVE BEEN PROPERLY OPERATING FOR TEN DAYS.
 2. ADJUST CABINET WORK AND HARDWARE SO THAT DOORS AND DRAWERS OPERATE
 SMOOTHLY WITHOUT KICK OR BIND. LUBRICATE OPERATING HARDWARE AS RECOMMENDED
 BY HARDWARE MANUFACTURER.
 3. WHEREVER TO PROVIDE SHOP DRAWINGS, HARDWARE TO BE SPECIFIED IN SHOP
 DRAWINGS, U.N.D.
 4. O.C. TO PROVIDE P.R. BLOCKING IN WALL.
 5. O.C. TO PROVIDE CUT SHEETS OF ALL FINISHING FIXTURE SUBMITTALS FOR
 ARCHITECT APPROVAL PRIOR TO ORDERING.

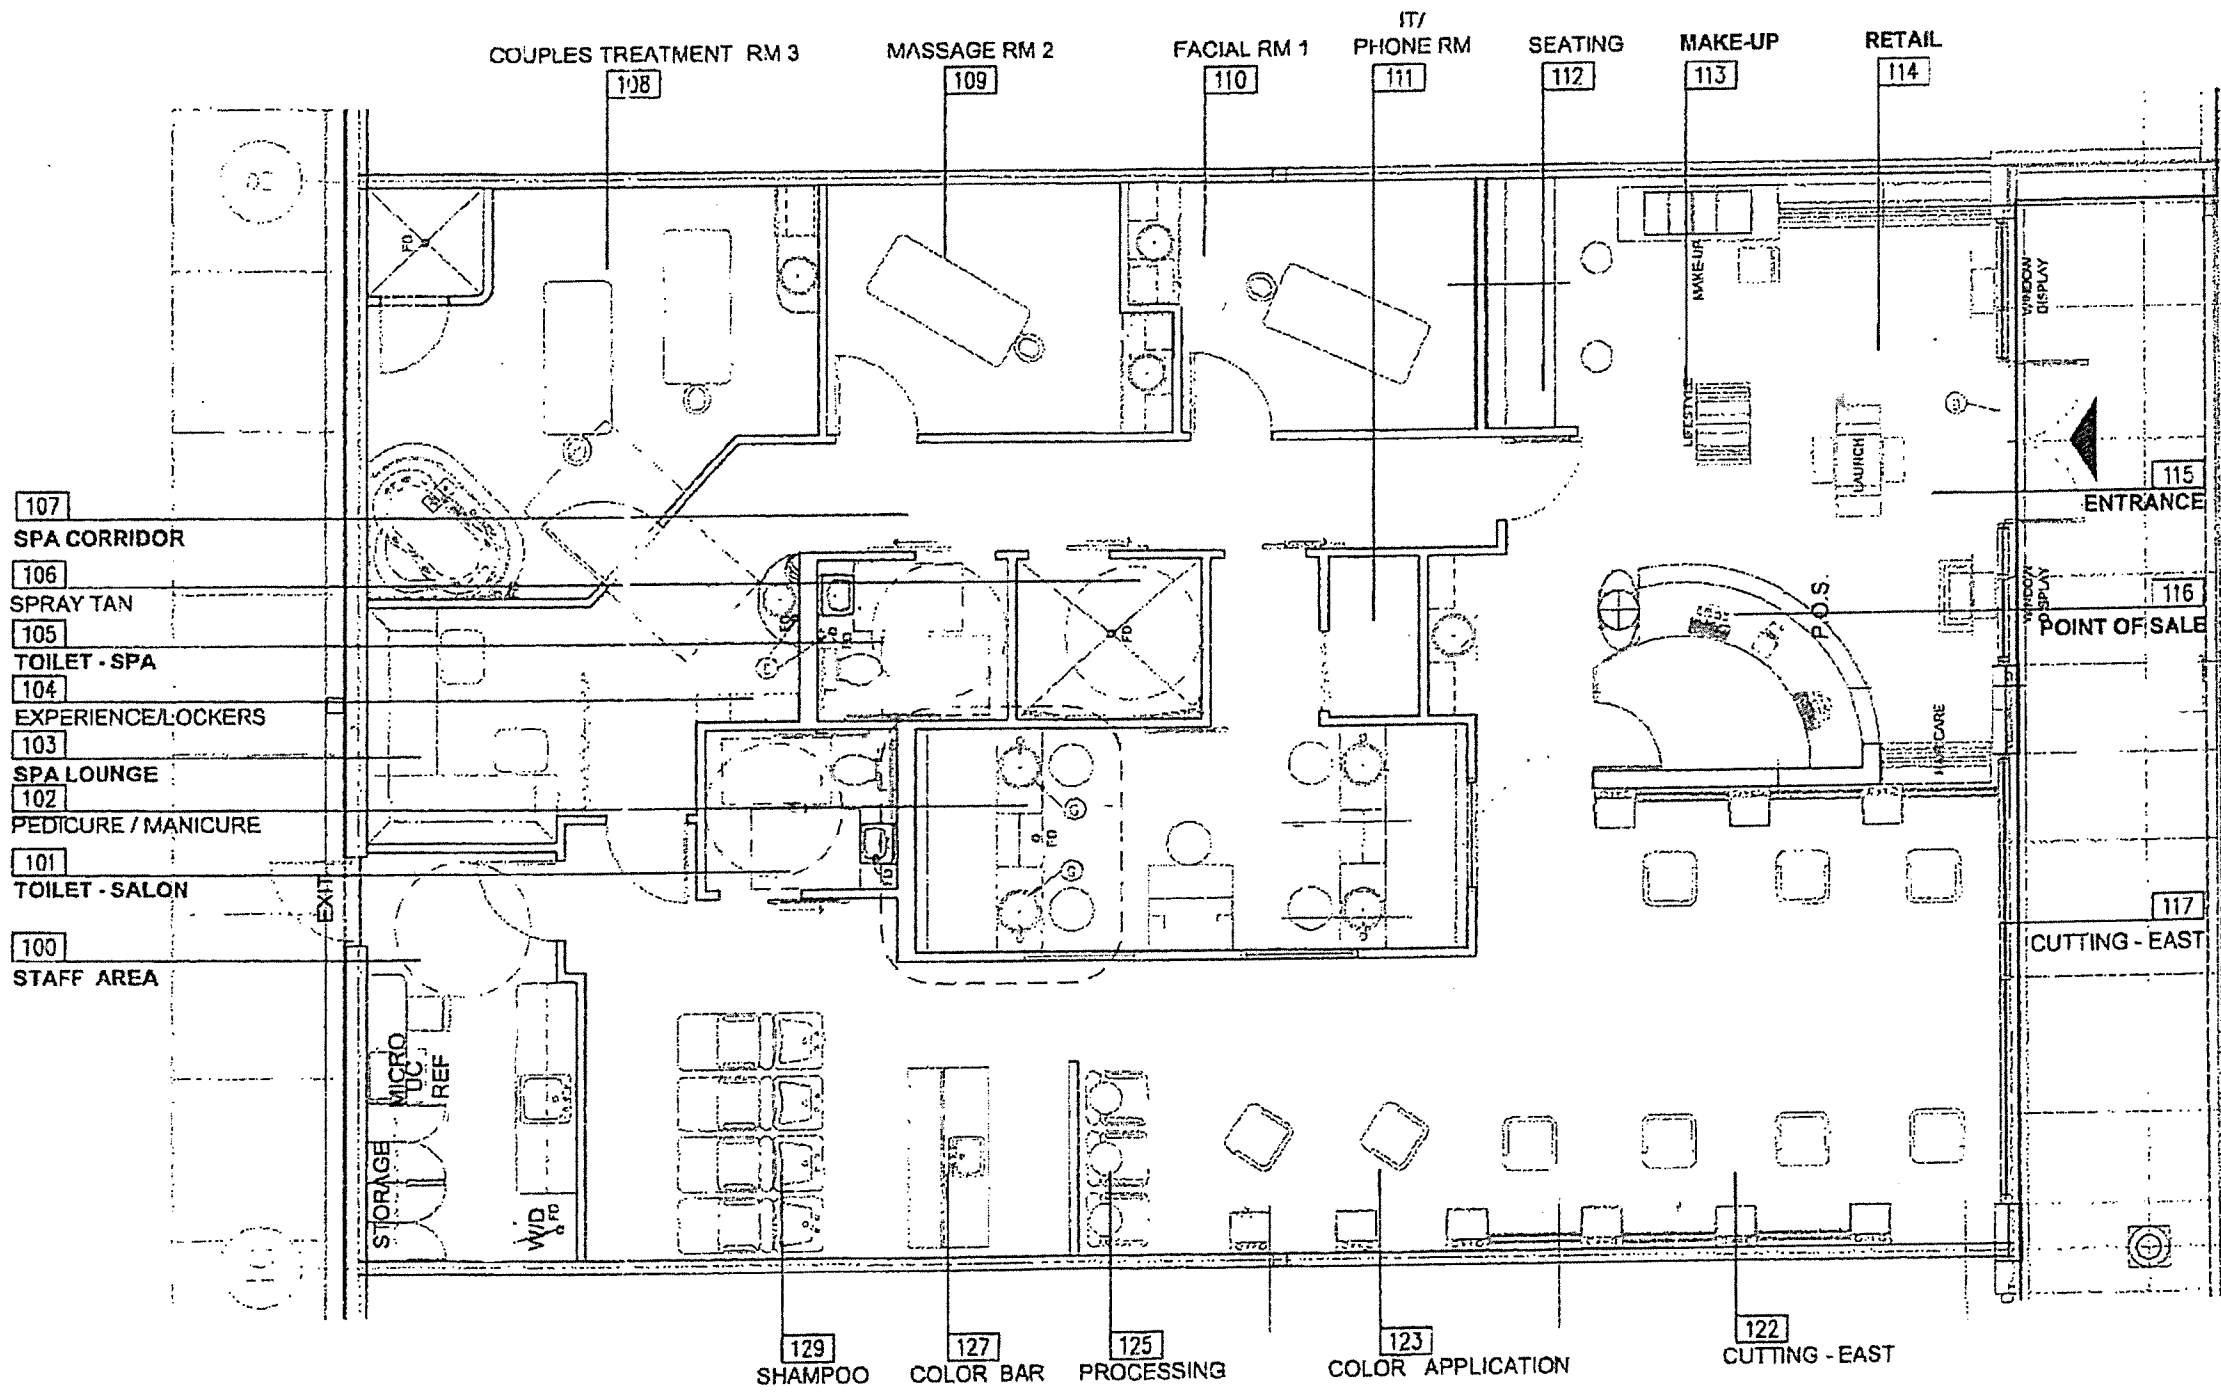

ARCHITECTURAL FLOOR PLAN