
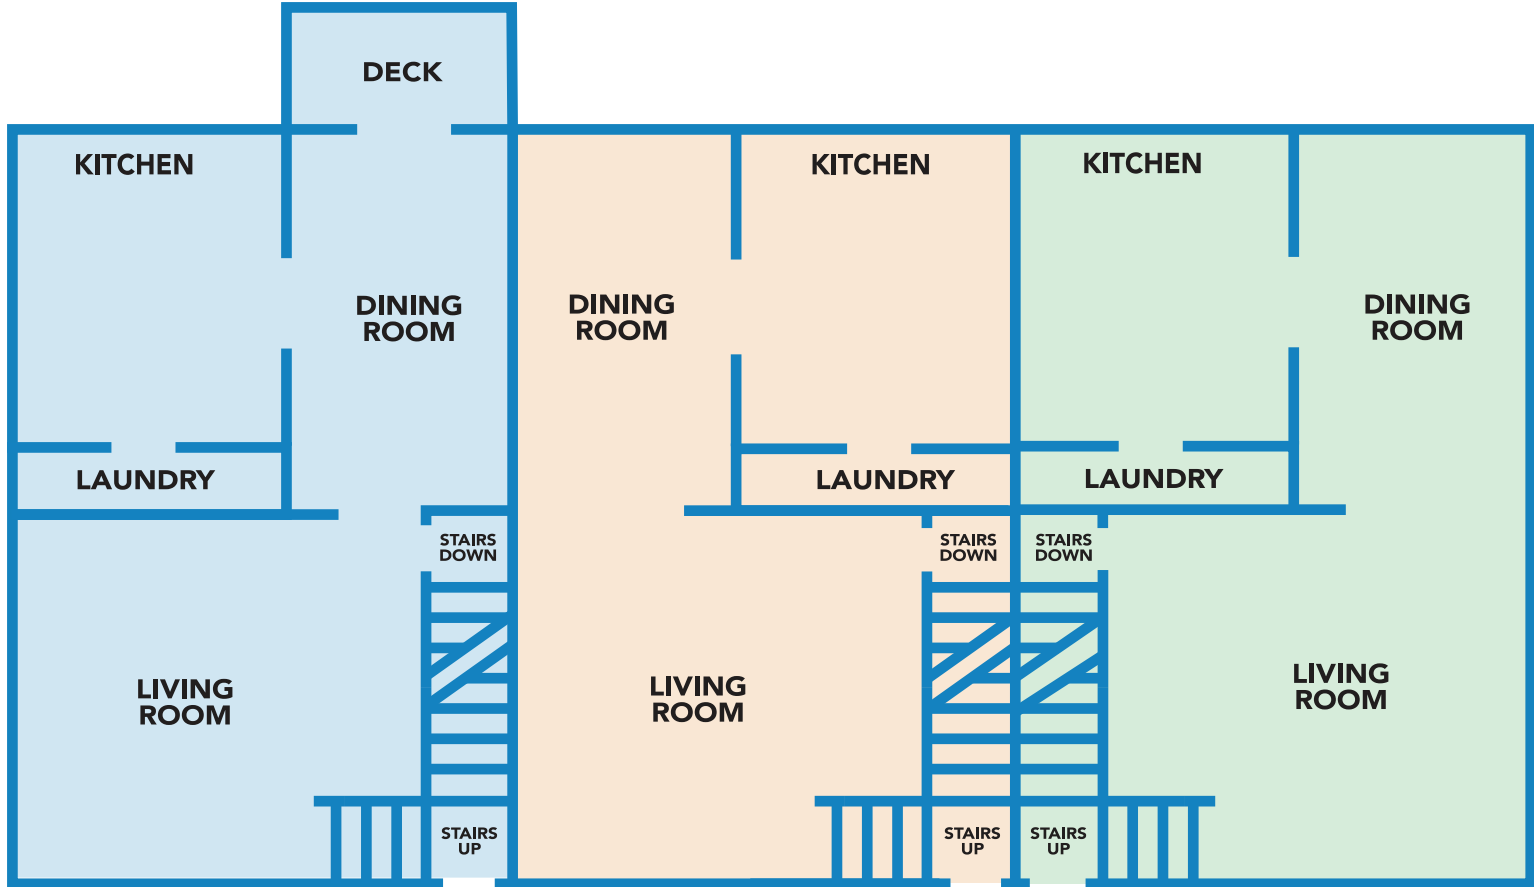


BACK OF BUILDING

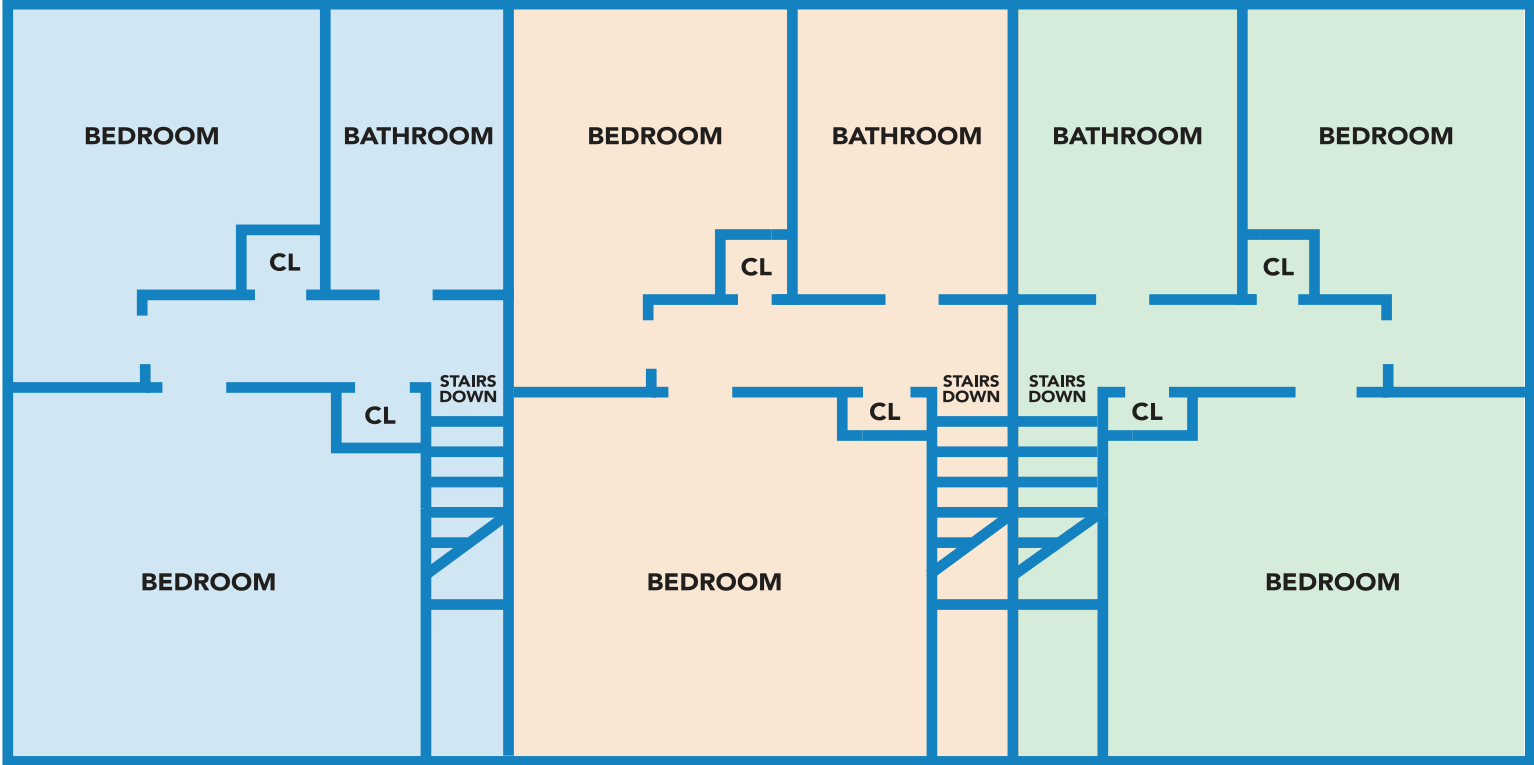

MAIN FLOOR

**FRONT OF BUILDING
(FACING COURTYARD)**