




1 SECTION-1
1/8"=1'-0"

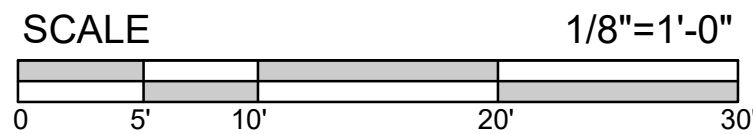

ALL IDEAS, DESIGNS, ARRANGEMENTS, & PLANS INDICATED OR REPRESENTED BY THIS DRAWING ARE OWNED BY, & THE PROPERTY OF THE ARCHITECT & WERE CREATED, EVOLVED, & DEVELOPED FOR USE ON, & IN CONNECTION WITH THE SPECIFIED PROJECT. NONE OF SUCH IDEAS, DESIGNS, ARRANGEMENTS, OR PLANS SHALL BE USED BY, OR DISCLOSED TO ANY PERSON, FIRM, OR CORPORATION FOR ANY PURPOSE WHATSOEVER WITHOUT THE WRITTEN PERMISSION OF BRIAN RA BULLOCK, ARCHITECT. WRITTEN DIMENSIONS ON THESE DRAWINGS SHALL HAVE PRECEDENCE OVER SCALE DIMENSIONS. CONTRACTORS SHALL VERIFY & BE RESPONSIBLE FOR ALL DIMENSIONS & CONDITIONS ON THE JOB. THE ARCHITECT MUST BE NOTIFIED OF ANY VARIATIONS FROM THE DIMENSIONS AND CONDITIONS SHOWN BY THESE DRAWINGS. SHOP DETAILS OF ADEQUATE SCALE MUST BE SUBMITTED TO THE ARCHITECT FOR APPROVAL BEFORE PROCEEDING WITH FABRICATION ON ITEMS SO NOTED.

DATE04-11-2022

DRAWN BYRST

PROJECT NO. B12222

SECTION

AE-3

TITLE SHEET & NUMBER

REVISIONS

REV

BY

DATE

1

RST

08-31-2022

REVISIONS

REV

BY

DATE

1

RST

08-31-2022

THE BENEDICT BULLOCK GROUP, P.A.

ARCHITECTURE • PLANNING

1525 NW 3RD STREET, SUITE #1

DEERFIELD BEACH, FLORIDA 33442

PHONE: (561) 570-9500 FAX: (561) 570-9550

WWW.TBBG.NET

450/468 RESIDENTIAL

BOCA RATON, FLORIDA

ARCHITECT'S SEAL

BRIAN BULLOCK, ARCHITECT

AR 95754

08-31-2022