
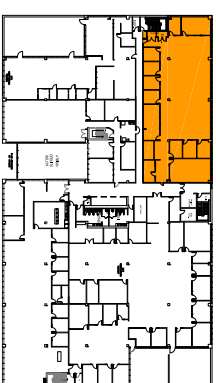


STACKING PLAN

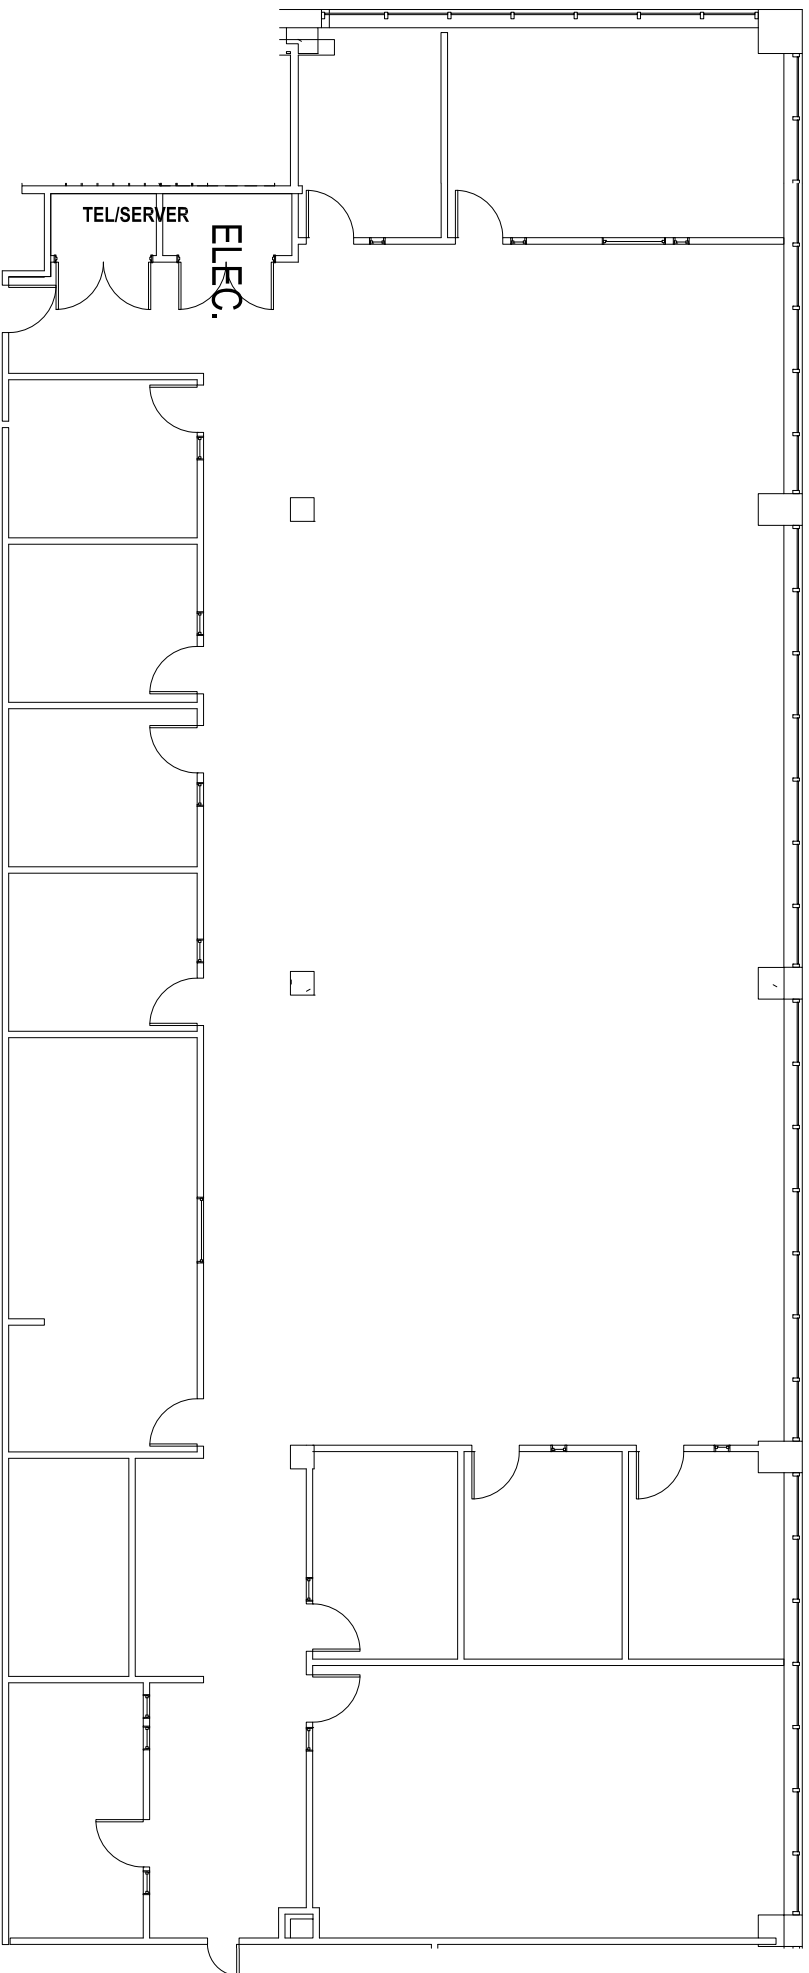

KEY PLAN

293 Boston Post Rd		Suite 320		3/11/2021		
7,104 RSF						
LEGEND <input type="checkbox"/> Existing Walls				Scale: _____ Revision Date: _____		KS Partners 130 New Boston Street, Suite 303 Woburn, MA 01801 (978) 560-0560
				WI Wright Interiors Interior Design & Space Planning bree@wrightinteriors.net		

Site verification needed.