

Executive Summary



AVAILABLE SF:	690 - 1,315 SF
LEASE RATE:	Negotiable
BUILDING SIZE:	43,970 SF
BUILDING CLASS:	B
YEAR BUILT:	1984
ZONING:	I
CROSS STREETS:	Schoenersville Rd

PROPERTY OVERVIEW

Highly visible & centrally located 4 story professional office building off Schoenersville Road in Bethlehem. The property offers tenants a location with great visibility, 24 hour building access and fit-out options. The building is well maintained and professionally managed. This property is perfect for business professionals looking for a great long-term office space. Uses include business services, general office, law offices, exercise club and medical offices, clinics and labs.

PROPERTY FEATURES

- Located within minutes to Lutheran Manor Apartments, Lehigh Valley Health Network Muhlenberg and Good Shepherd Specialty Hospital
- Professionally managed
- Great parking and accessibility
- Access to public transportation
- Close to area amenities including medical offices, restaurants, schools, services and retail establishments

CINDY MCDONNELL FEINBERG

cfeinberg@feinbergrea.com

Cell: 610.360.9733

1 Direct: 610.709.6233

CASEY KELLER

ckeller@feinbergrea.com

Cell: 484.226.8081

Direct: 610.709.6232



Additional Photos



CINDY MCDONNELL FEINBERG
cfeinberg@feinbergrea.com
Cell: 610.360.9733
2 Direct: 610.709.6233

CASEY KELLER
ckeller@feinbergrea.com
Cell: 484.226.8081
Direct: 610.709.6232



Suite 305



CINDY MCDONNELL FEINBERG
cfeinberg@feinbergrea.com
Cell: 610.360.9733
Direct: 610.709.6233

CASEY KELLER
ckeller@feinbergrea.com
Cell: 484.226.8081
Direct: 610.709.6232



Available Space





		LEASE RATE	LEASE TYPE	SIZE (SF)	AVAILABILITY
Suite B-1	Medical	NEGOTIABLE	NNN	690 SF	VACANT
Suite 301	Medical	NEGOTIABLE	NNN	1,015 SF	VACANT
Suite 305	Medical	NEGOTIABLE	NNN	1,315 SF	VACANT

CINDY MCDONNELL FEINBERG
cfeinberg@feinbergrea.com
Cell: 610.360.9733
Direct: 610.709.6233

CASEY KELLER
ckeller@feinbergrea.com
Cell: 484.226.8081
Direct: 610.709.6232



Location Maps

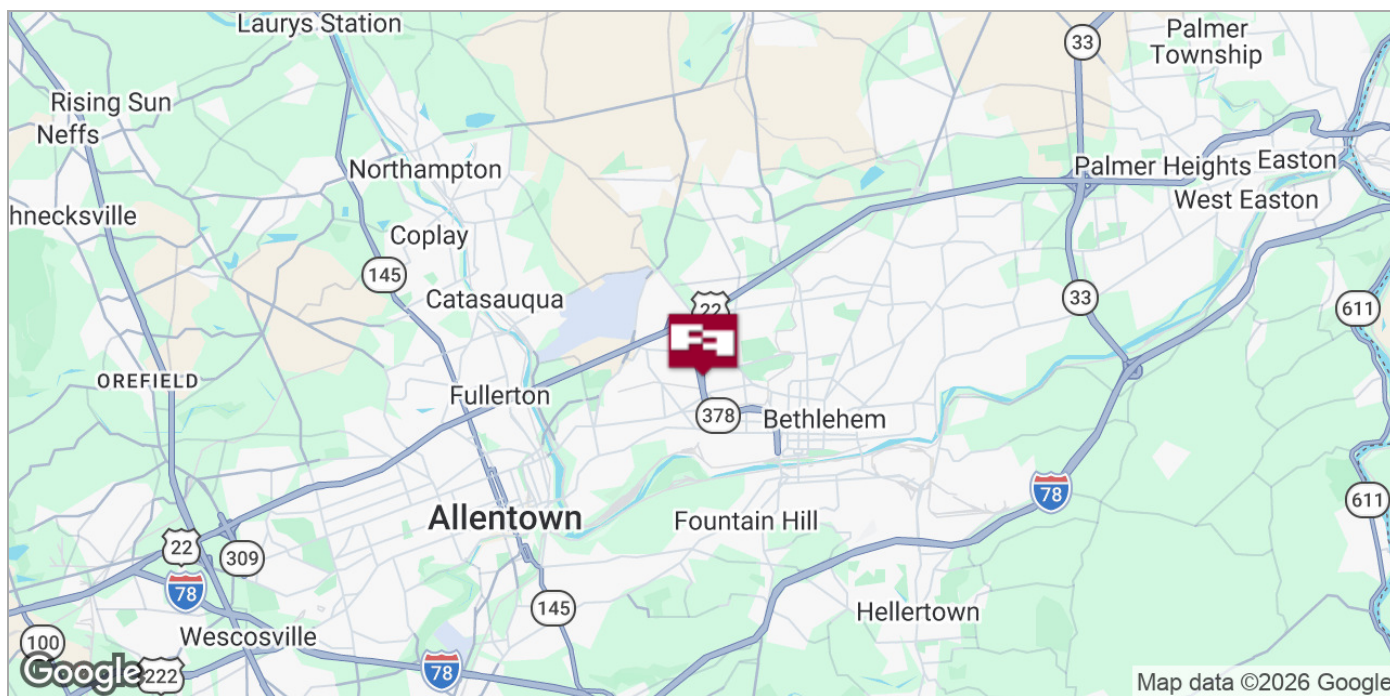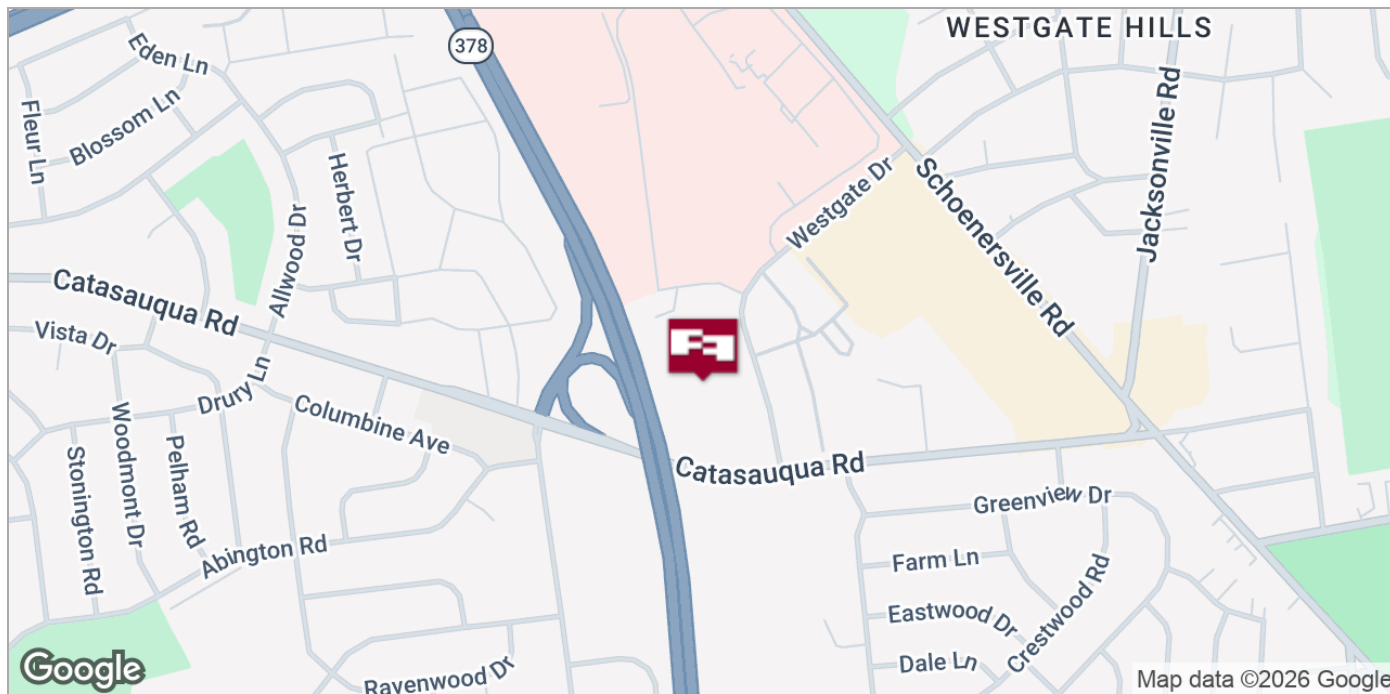


CINDY MCDONNELL FEINBERG
cfeinberg@feinbergrea.com
Cell: 610.360.9733
Direct: 610.709.6233

CASEY KELLER
ckeller@feinbergrea.com
Cell: 484.226.8081
Direct: 610.709.6232



Demographics Map

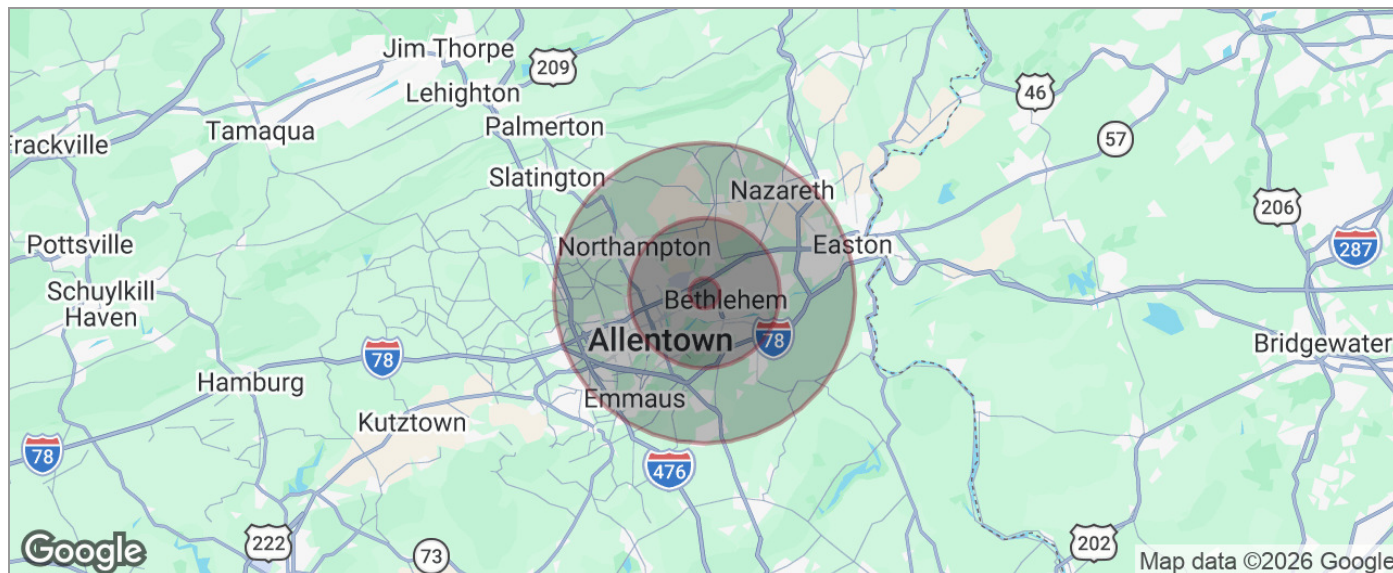

POPULATION	1 MILE	5 MILES	10 MILES
TOTAL POPULATION	9,855	233,052	478,442
MEDIAN AGE	45.5	38.0	40.4
MEDIAN AGE (MALE)	42.7	36.5	38.9
MEDIAN AGE (FEMALE)	48.8	39.8	42.1
HOUSEHOLDS & INCOME	1 MILE	5 MILES	10 MILES
TOTAL HOUSEHOLDS	4,361	93,704	192,426
# OF PERSONS PER HH	2.3	2.5	2.5
AVERAGE HH INCOME	\$83,863	\$70,424	\$83,629
AVERAGE HOUSE VALUE	\$206,024	\$173,232	\$211,306
RACE	1 MILE	5 MILES	10 MILES
% WHITE	83.8%	69.7%	76.3%
% BLACK	5.3%	9.9%	7.5%
% ASIAN	2.8%	2.7%	3.3%
% HAWAIIAN	0.0%	0.1%	0.0%
% INDIAN	0.1%	0.4%	0.3%
% OTHER	2.4%	8.6%	5.9%
ETHNICITY	1 MILE	5 MILES	10 MILES
% HISPANIC	15.7%	36.0%	24.9%


* Demographic data derived from 2020 ACS - US Census

CINDY MCDONNELL FEINBERG **CASEY KELLER**
cfeinberg@feinbergrea.com ckeller@feinbergrea.com
Cell: 610.360.9733 Cell: 484.226.8081
6 Direct: 610.709.6233 Direct: 610.709.6232



Floor Plans

(Not to Scale)

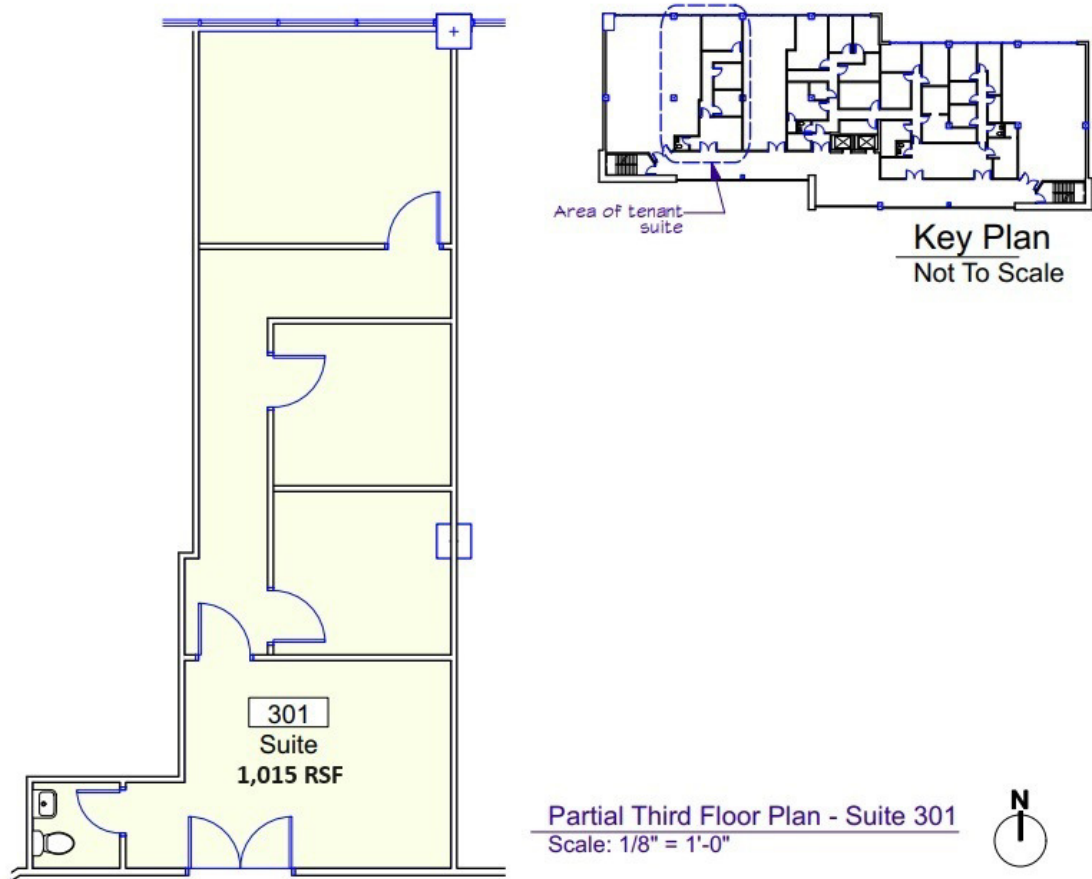

4/4
ARCHITECTURE
414 W. Broad Street, Suite 200
Bethlehem, Pennsylvania 18018
610.509.5992

All drawings and written materials appearing herein constitute original and unpublished work of the architect and may not be used or disclosed without prior consent of 4/4 Architecture, LLC
Copyrighted 2023

Gateway Professional Center
2045 Westgate Drive
Bethlehem, PA 18017
Suite 301

2045 Westgate.vux
Date: 11/10/2023
Drawn by: ams


Ste-301
3 OF 3

CINDY MCDONNELL FEINBERG
cfeinberg@feinbergrea.com
Cell: 610.360.9733
Direct: 610.709.6233

CASEY KELLER
ckeller@feinbergrea.com
Cell: 484.226.8081
Direct: 610.709.6232



Floor Plans

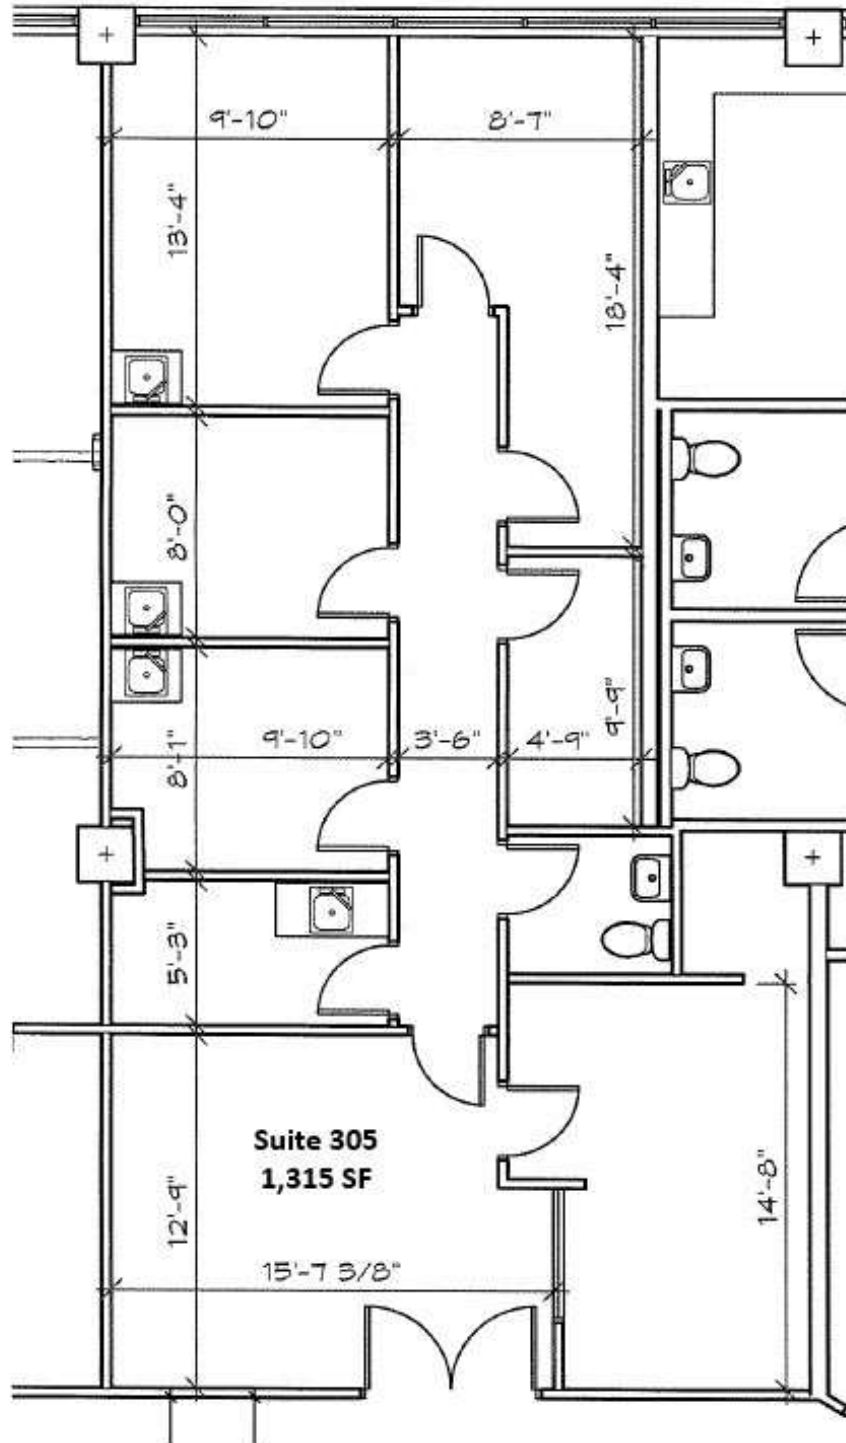

CINDY MCDONNELL FEINBERG
cfeinberg@feinbergrea.com

Cell: 610.360.9733

8 Direct: 610.709.6233

CASEY KELLER
ckeller@feinbergrea.com

Cell: 484.226.8081

Direct: 610.709.6232

