

FRANKLIN COURT

1099 14TH STREET, NW
WASHINGTON, DC



Leasing Information:
202.513.6700

Lincoln

Adam Biberaj
202.513.6736
abiberaj@lpc.com

Merrill Turnbull
202.513.6713
mturnbull@lpc.com

Tim Whitebread
202.513.6712
twhitebread@lpc.com

McKay Elliott
202.513.6724
melliott@lpc.com

101 Constitution Avenue NW
Suite 325 East
Washington, DC 20001

www.lpc.com

FRANKLIN COURT

1099 14TH STREET, NW

Office for Lease
1,844 - 30,557 SF



Property Highlights

- New conference center & coffee bar on lobby level
- Flexible 41,000 SF floorplates with 30' x 30' column spacing
- 9' finished ceiling heights and four sides of glass
- LEED Gold Certified
- Located one-block from the Metro
- State-of-the-art fitness center with full-swing golf simulator
- Magnificent rooftop terrace
- Four-levels of underground parking: 1/1,000 PSF & bicycle storage room

Availabilities

Availabilities	SF	Lease Rate	Date Available
9th Floor	5,000 - 30,557 SF	\$59.00 FS	Immediately
Suite 850	10,249 SF	Negotiable	Immediately
Suite 800	28,268 SF	Negotiable	Immediately
Washington Design Suite 405	2,262 SF	\$58.00 FS	Immediately
Washington Design Suite 370	1,844 SF	\$58.00 FS	Immediately
Suite 101	8,306 SF	Negotiable	12/1/2027

Adam Biberaj

202.513.6736
abiberaj@lpc.com

Merrill Turnbull

202.513.6713
mturnbull@lpc.com

Tim Whitebread

202.513.6712
twhitebread@lpc.com

McKay Elliott


202.513.6724
melliott@lpc.com

Lincoln

FRANKLIN COURT

1099 14TH STREET, NW

Dining, Convenience & Hospitality

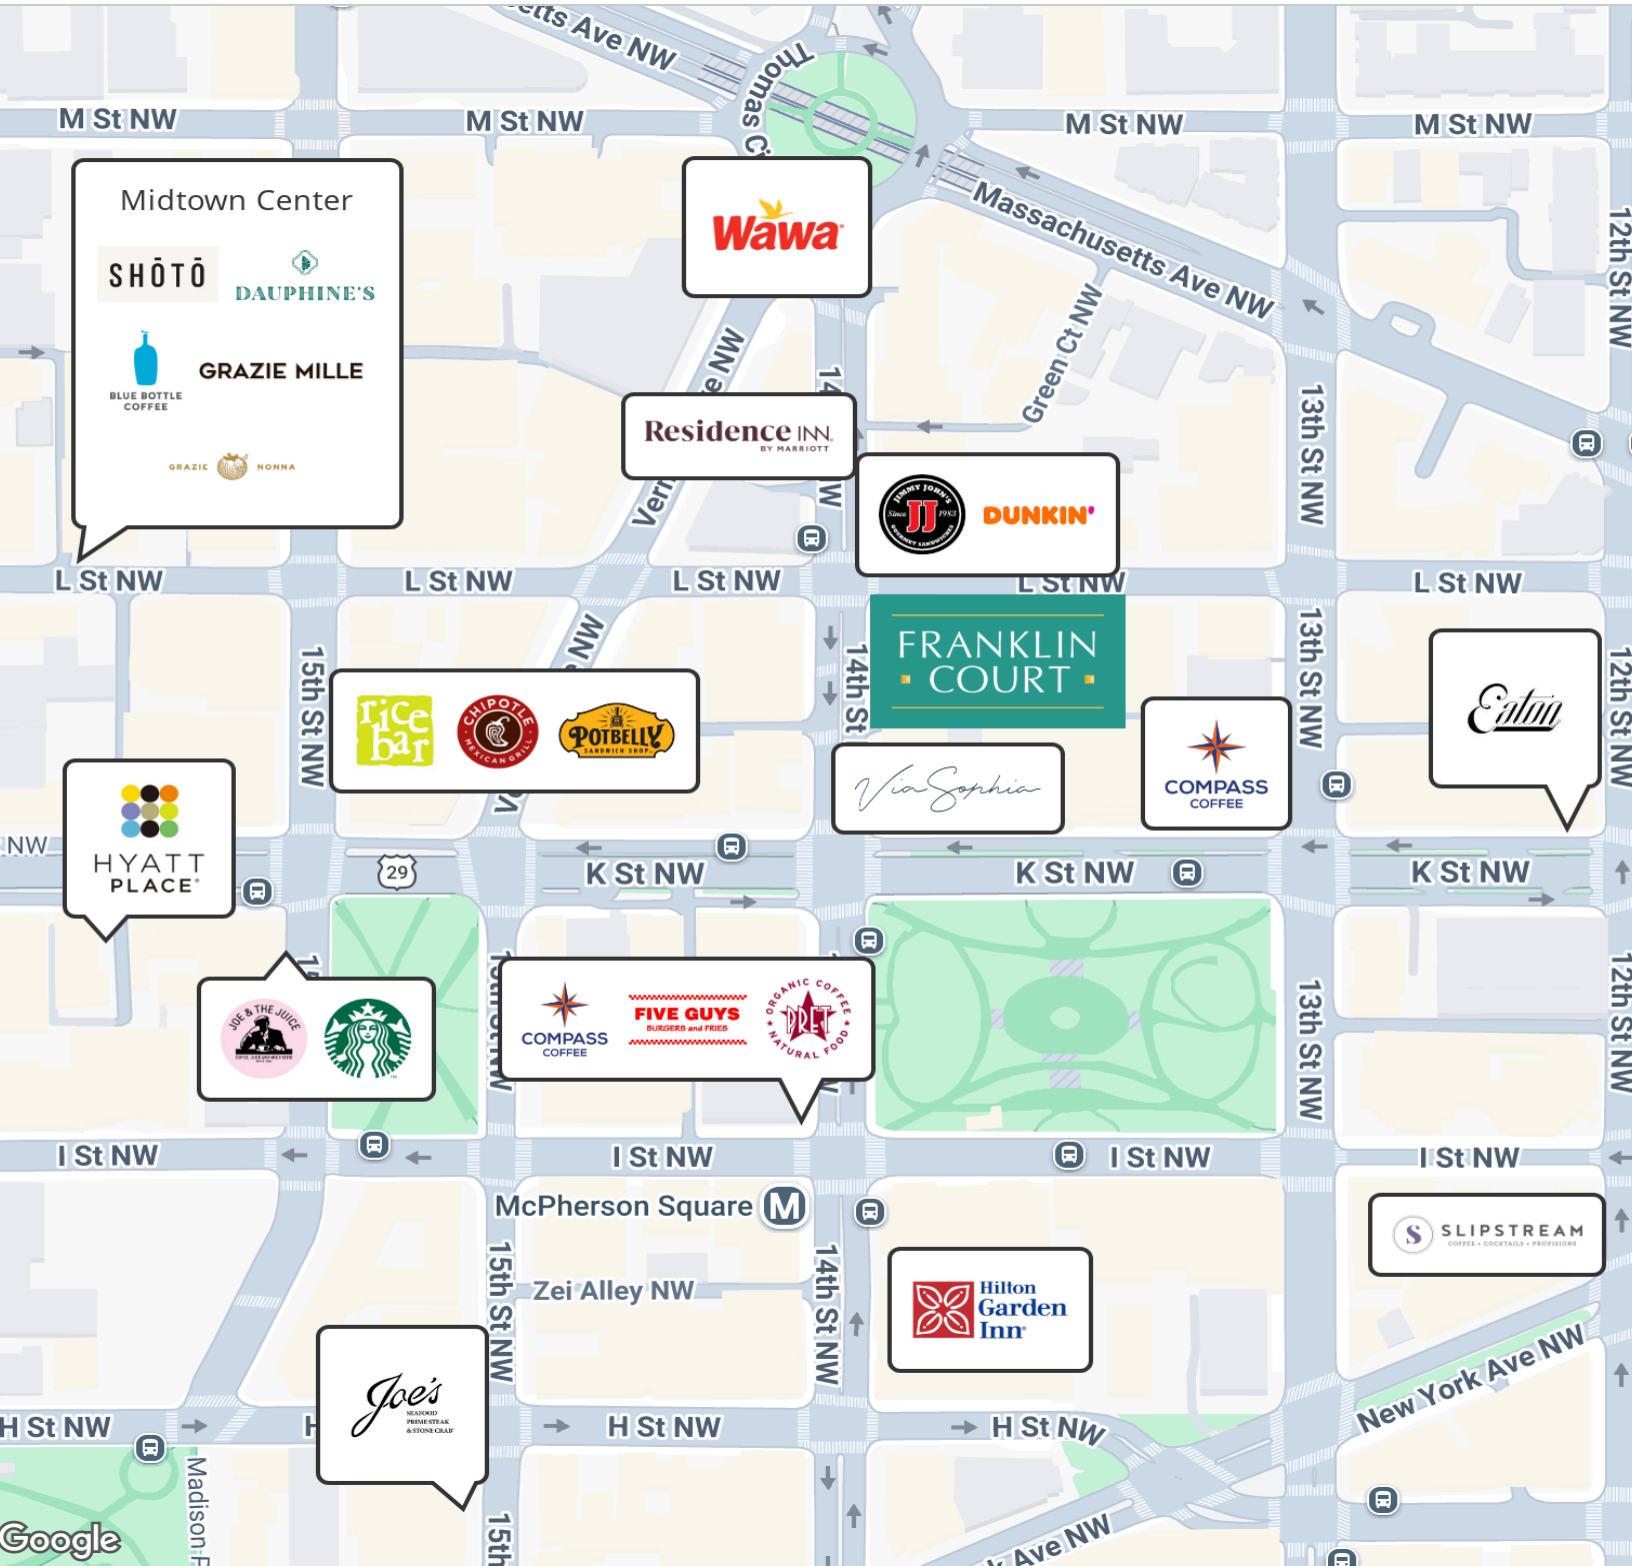

Adam Biberaj
202.513.6736
abiberaj@lpc.com

Merrill Turnbull
202.513.6713
mturnbull@lpc.com

Tim Whitebread
202.513.6712
twhitebread@lpc.com

McKay Elliott
202.513.6724
melliott@lpc.com

Lincoln



Suite	Size	Lease Rate	Description
9th Floor	5,000 - 30,557 SF	\$59.00 FS	Available immediately

Adam Biberaj

202.513.6736
abiberaj@lpc.com

Merrill Turnbull

202.513.6713
mturnbull@lpc.com

Tim Whitebread

202.513.6712
twhitebread@lpc.com

McKay Elliott

202.513.6724
melliott@lpc.com

Lincoln



L Street NW

SUITE A 5,234 SF


- 7 offices
- 19 workstations
- Conference room

SUITE B 5,343 SF

- 8 offices
- 19 workstations
- Conference room

Suite	Size	Lease Rate	Description
9th Floor	5,000 - 30,557 SF	\$59.00 FS	Available immediately

Adam Biberaj 202.513.6736 abiberaj@lpc.com	Merrill Turnbull 202.513.6713 mturnbull@lpc.com	Tim Whitebread 202.513.6712 twhitebread@lpc.com	McKay Elliott 202.513.6724 melliott@lpc.com
---	--	--	--

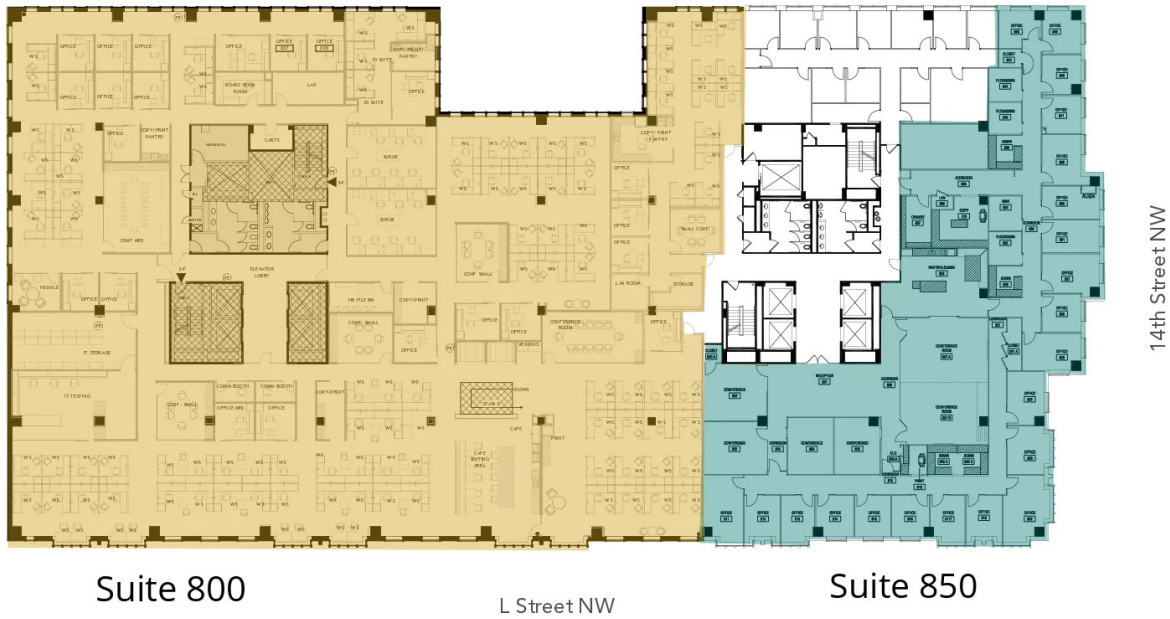

Suite 800

L Street NW

Suite 850

14th Street NW

Suite	Size	Lease Rate	Description
■ Suite 850	10,249 SF	Negotiable	Available immediately
■ Suite 800	28,268 SF	Negotiable	Available immediately


Adam Biberaj
202.513.6736
abiberaj@lpc.com

Merrill Turnbull
202.513.6713
mturnbull@lpc.com

Tim Whitebread
202.513.6712
twhitebread@lpc.com

McKay Elliott
202.513.6724
melliott@lpc.com

Lincoln

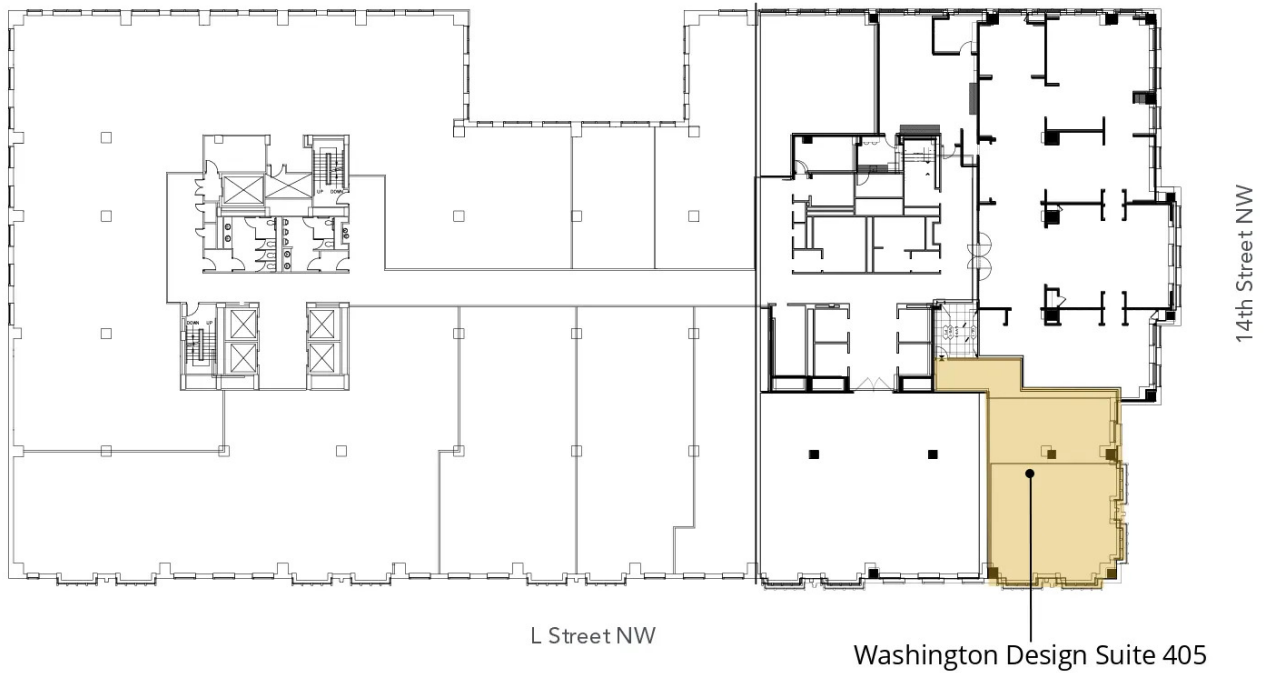

Suite	Size	Lease Rate	Description
■ Washington Design Suite 405	2,262 SF	\$58.00 FS	Available immediately in shell condition.


Adam Biberaj
202.513.6736
abiberaj@lpc.com

Merrill Turnbull
202.513.6713
mturnbull@lpc.com

Tim Whitebread
202.513.6712
twhitebread@lpc.com

McKay Elliott
202.513.6724
melliott@lpc.com

Lincoln

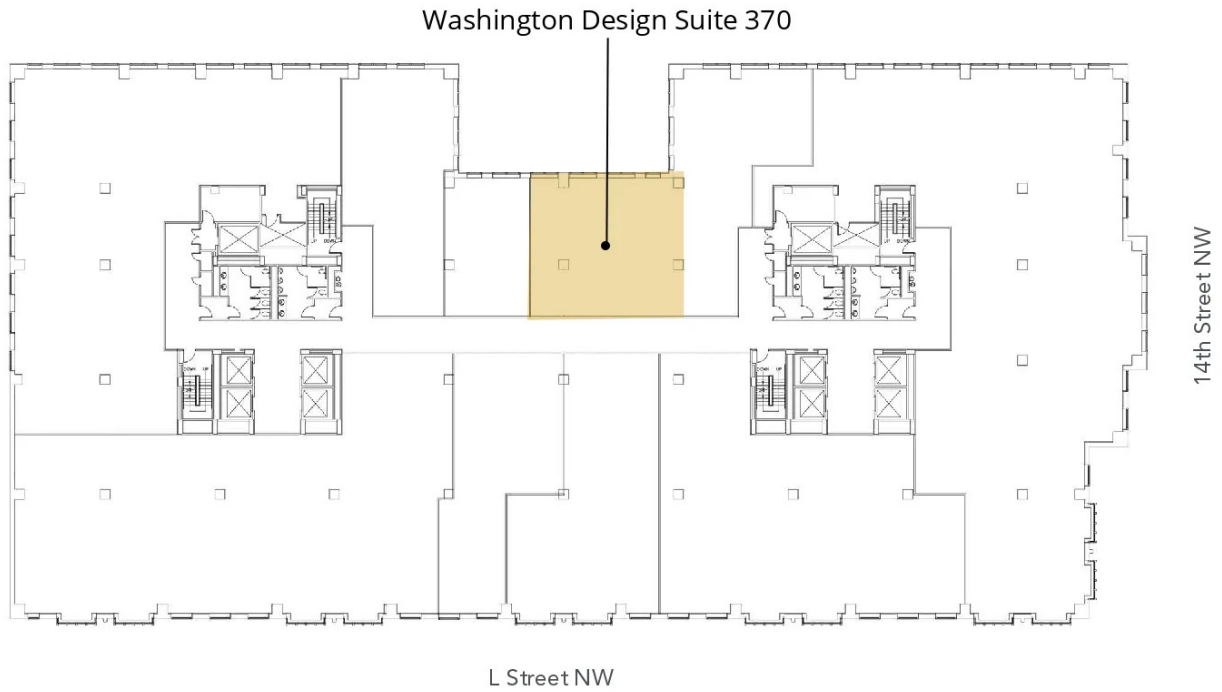

Suite	Size	Lease Rate	Description
■ Washington Design Suite 370	1,844 SF	\$58.00 FS	Fully built-out show room available immediately.

Adam Biberaj
202.513.6736
abiberaj@lpc.com

Merrill Turnbull
202.513.6713
mturnbull@lpc.com

Tim Whitebread
202.513.6712
twhitebread@lpc.com

McKay Elliott
202.513.6724
melliott@lpc.com

Lincoln

FRANKLIN
COURT

1099 14TH STREET, NW

Washington Design Center



Adam Biberaj

202.513.6736
abiberaj@lpc.com

Merrill Turnbull

202.513.6713
mturnbull@lpc.com


Tim Whitebread

202.513.6712
twhitebread@lpc.com

McKay Elliott


202.513.6724
melliott@lpc.com

Lincoln

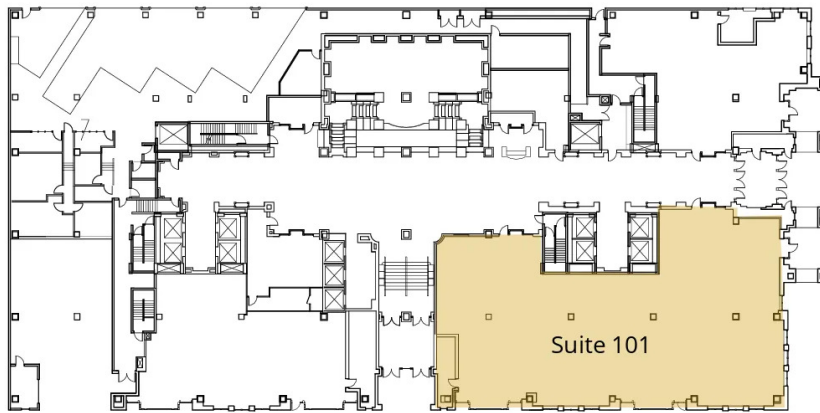

L Street NW

14th Street NW

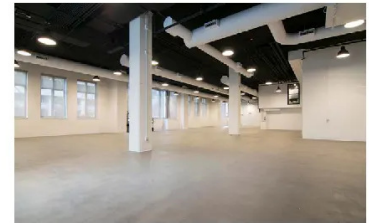

Suite	Size	Description
■ Suite 101	8,306 SF	Showroom space available 12/1/2027.

Adam Biberaj

202.513.6736
abiberaj@lpc.com

Merrill Turnbull

202.513.6713
mturnbull@lpc.com

Tim Whitebread

202.513.6712
twhitebread@lpc.com

McKay Elliott

202.513.6724
melliott@lpc.com

Lincoln

FRANKLIN COURT

1099 14TH STREET, NW

Building Amenities



Adam Biberaj
202.513.6736
abiberaj@lpc.com

Merrill Turnbull
202.513.6713
mturnbull@lpc.com

Tim Whitebread
202.513.6712
twhitebread@lpc.com

McKay Elliott
202.513.6724
melliott@lpc.com

Lincoln



FRANKLIN COURT

1099 14TH STREET, NW
WASHINGTON, DC

Leasing Information:
202.513.6700

Adam Biberaj
202.513.6736
abiberaj@lpc.com

Merrill Turnbull
202.513.6713
mturnbull@lpc.com

Tim Whitebread
202.513.6712
twhitebread@lpc.com

McKay Elliott
202.513.6724
melliott@lpc.com

Lincoln

101 Constitution Avenue NW
Suite 325 East
Washington, DC 20001

www.lpc.com