


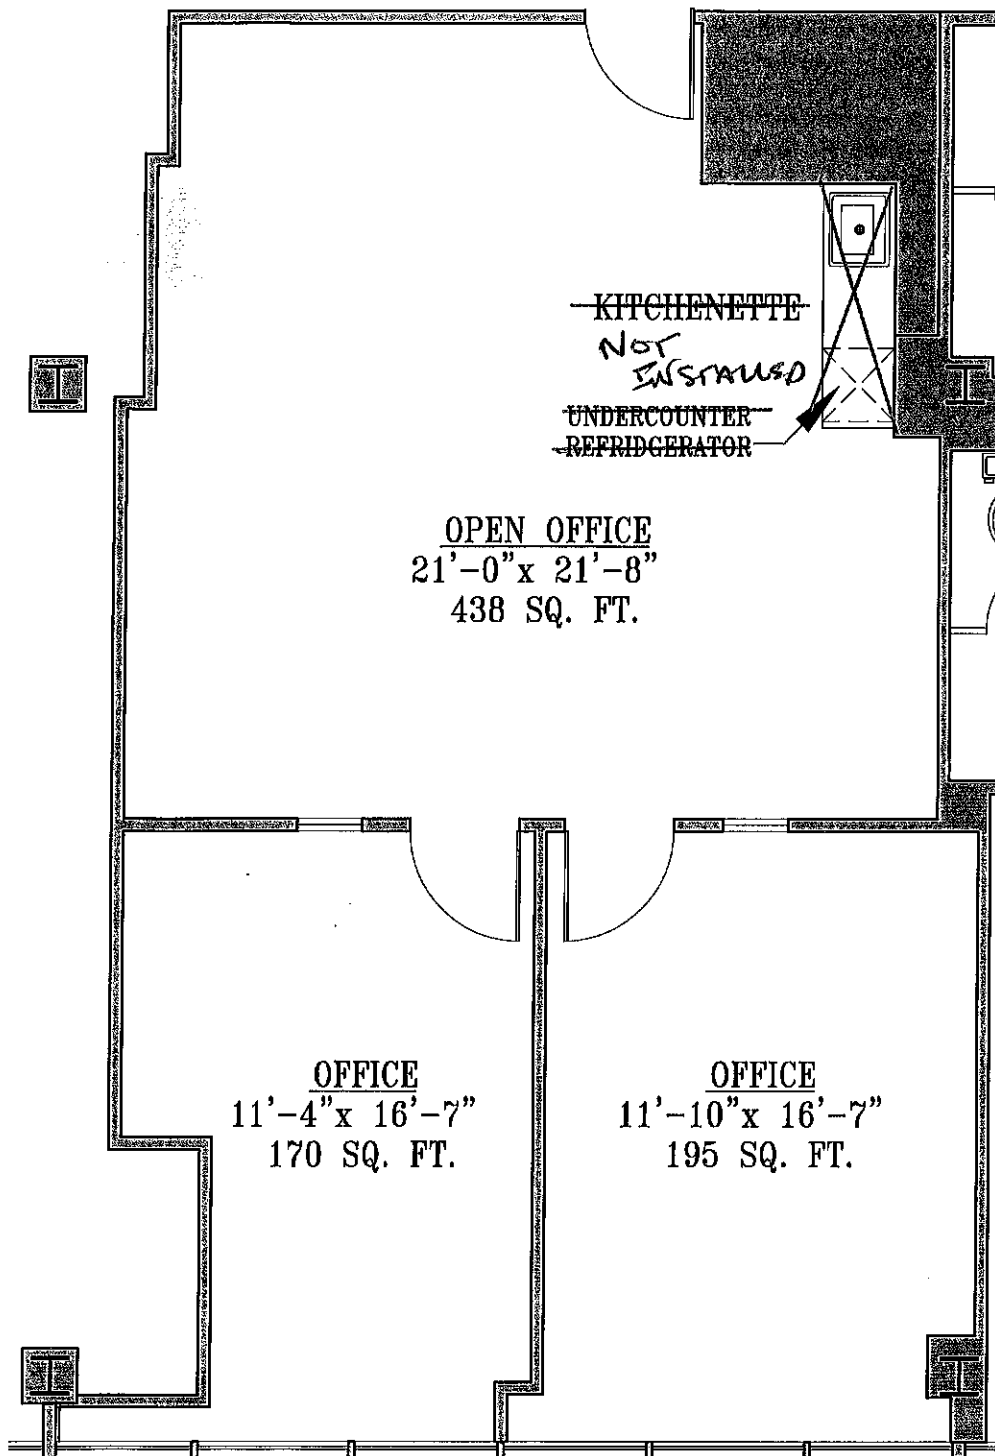

211 NORTH UNION STREET - SUITE 301 - TEST FIT

SCALE: 1/8" = 1'-0"

3-25-22

KULINSKI
GROUP ARCHITECTS P.C.

KULINSKIGROUP.COM | 703.836.7243