

FOR LEASE



WAREHOUSE/OFFICE/COMMERCIAL KITCHEN
4122 CAMPBELL RD, HOUSTON, TX 77080

FOR INFORMATION:
MATTHEW LEE
832-760-2248
MATTHEW@JHUNTERPROPERTIES.COM


PROPERTY OVERVIEW

Strategically located in Spring Branch Central with excellent access to I-10, 290, and Beltway 8, this versatile facility is ideal for food production, catering, or distribution.

A rare opportunity to secure a turnkey, multi-functional facility in a highly accessible and centralized Houston location.

- ±1,500 SF Commercial Kitchen: Fully built-out for high-volume food preparation, catering, or culinary manufacturing
- ±6,500 SF Office Space: Modern offices with large open areas for flexible layouts, meetings, or creative use
- ±6,400 SF Conditioned Warehouse: Ample storage with efficient loading, featuring two 10' x 10' roll-up doors and one oversized roll-up door with loading dock

Building:	14,400 SF
Land:	85,812 SF (1.97 AC)
Warehouse dimensions:	103' x 63'
Parking:	47 Parking Spaces

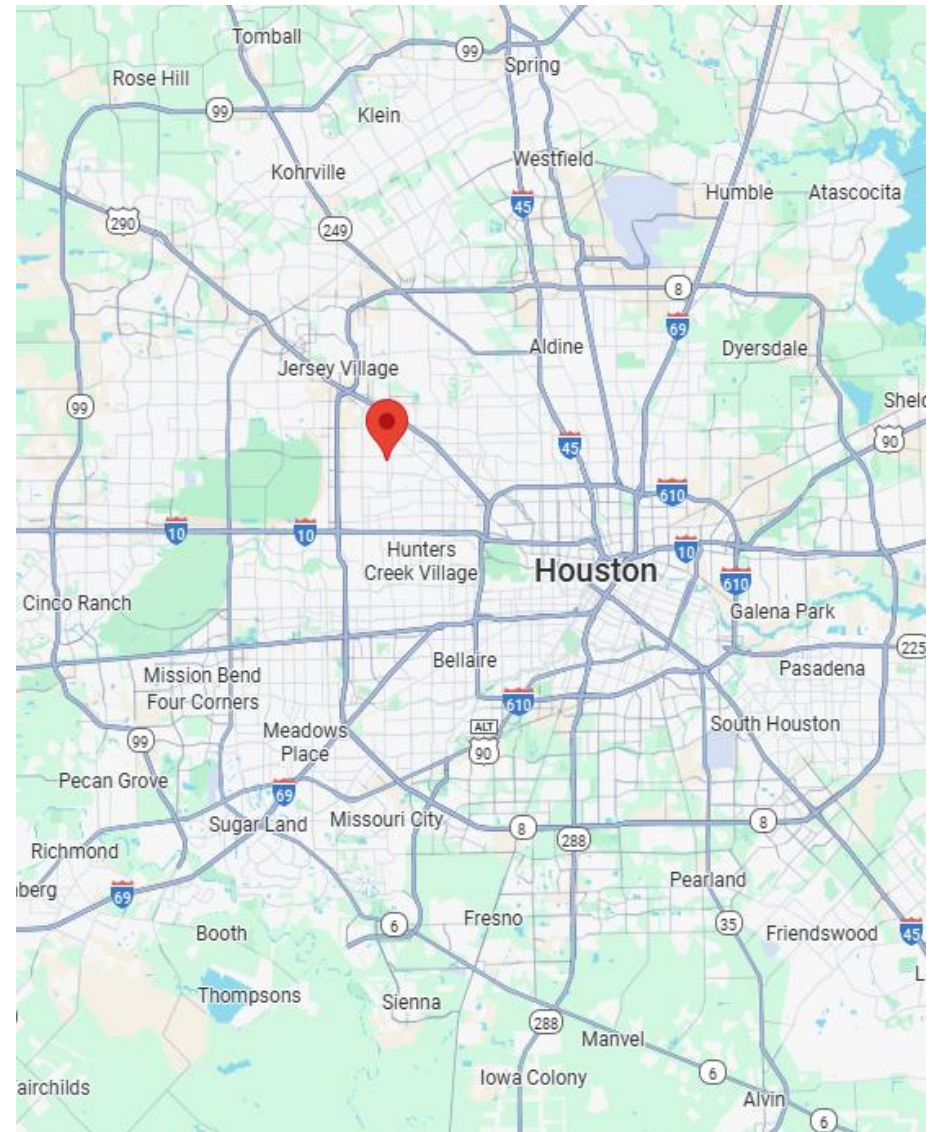


The information contained within was obtained from sources deemed reliable. It is submitted, however, subject to errors, omissions, change of price, other terms, prior sale, or withdrawal without notice. The Owner, J. Hunter Properties and Agents make no warranties, either expressed or implied, as to the completeness or accuracy of any information contained herein.

WAREHOUSE/OFFICE/COMMERCIAL KITCHEN
4122 CAMPBELL RD, HOUSTON, TX 77080



SITE PLAN

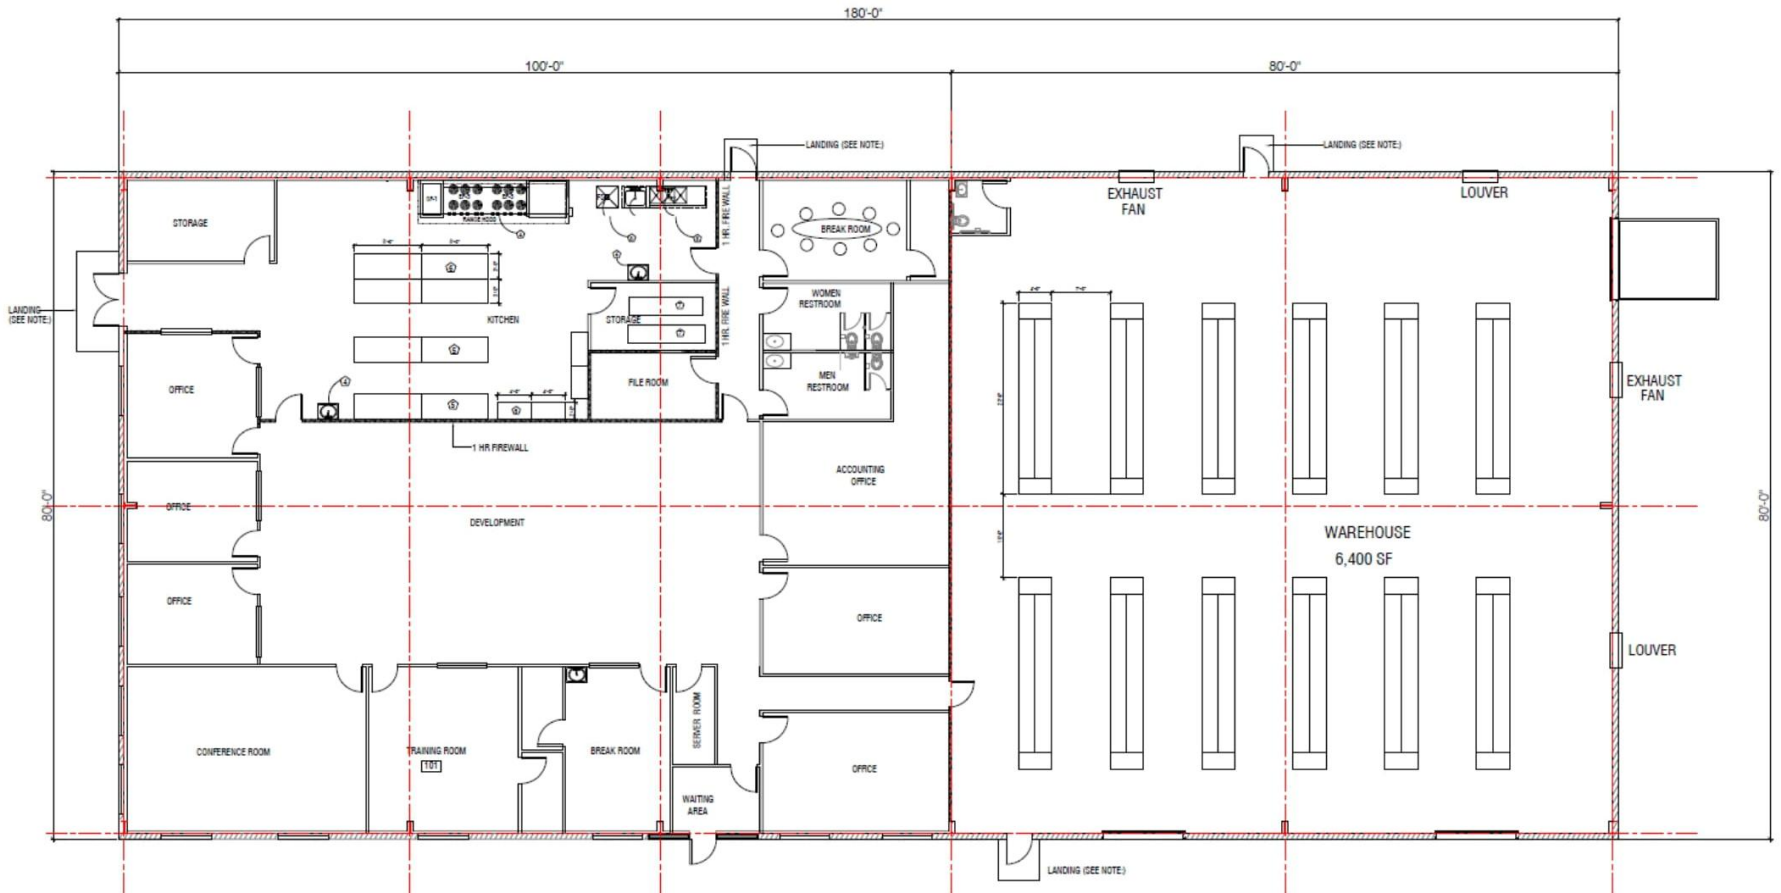

1 FLOOR PLAN - 14,400 SF
A-1 SCALE: 1/8" = 1'-0"

OFFICE: 6,500 SF
 KITCHEN: 1,500 SF
 WAREHOUSE: 6,400 SF
 TOTAL: 14,400 SF

The information contained within was obtained from sources deemed reliable. It is submitted, however, subject to errors, omissions, change of price, other terms, prior sale, or withdrawal without notice. The Owner, J. Hunter Properties and Agents make no warranties, either expressed or implied, as to the completeness or accuracy of any information contained herein.

WAREHOUSE/OFFICE/COMMERCIAL KITCHEN

4122 CAMPBELL RD, HOUSTON, TX 77080



PHOTOS



The information contained within was obtained from sources deemed reliable. It is submitted, however, subject to errors, omissions, change of price, other terms, prior sale, or withdrawal without notice. The Owner, J. Hunter Properties and Agents make no warranties, either expressed or implied, as to the completeness or accuracy of any information contained herein.

WAREHOUSE/OFFICE/COMMERCIAL KITCHEN
4122 CAMPBELL RD, HOUSTON, TX 77080



PHOTOS




The information contained within was obtained from sources deemed reliable. It is submitted, however, subject to errors, omissions, change of price, other terms, prior sale, or withdrawal without notice. The Owner, J. Hunter Properties and Agents make no warranties, either expressed or implied, as to the completeness or accuracy of any information contained herein.

WAREHOUSE/OFFICE/COMMERCIAL KITCHEN
4122 CAMPBELL RD, HOUSTON, TX 77080



AERIAL

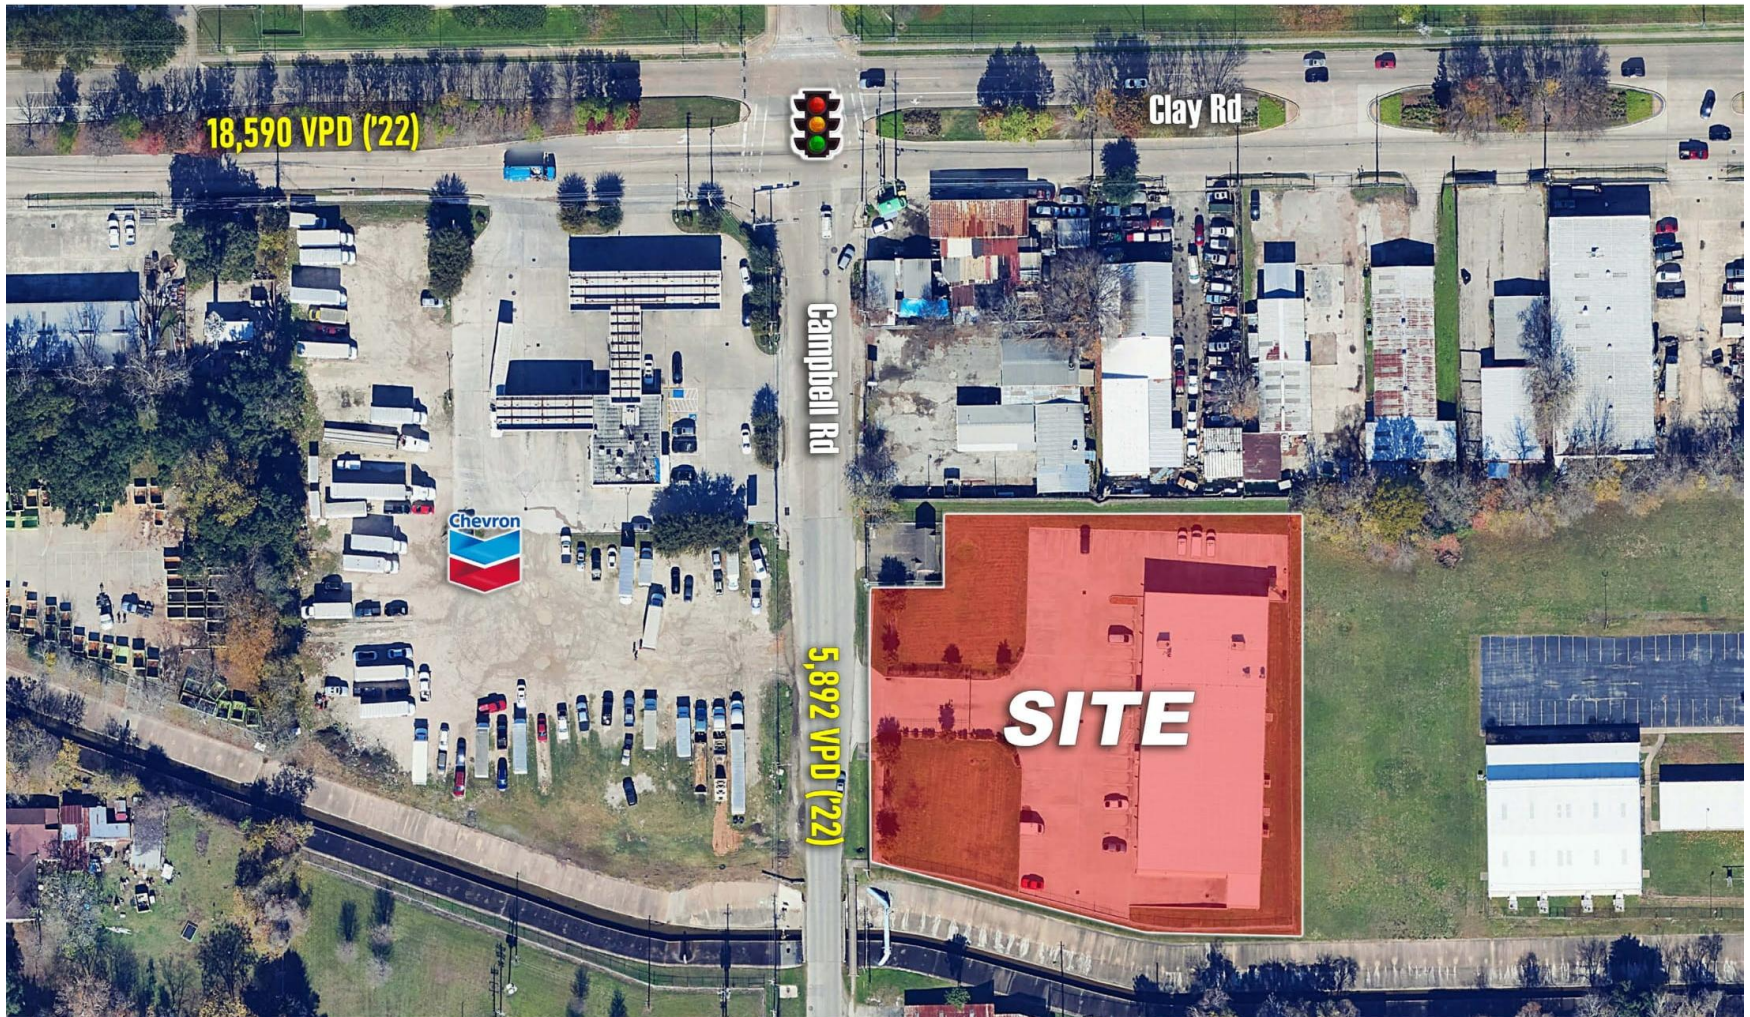

The information contained within was obtained from sources deemed reliable. It is submitted, however, subject to errors, omissions, change of price, other terms, prior sale, or withdrawal without notice. The Owner, J. Hunter Properties and Agents make no warranties, either expressed or implied, as to the completeness or accuracy of any information contained herein.

WAREHOUSE/OFFICE/COMMERCIAL KITCHEN

4122 CAMPBELL RD, HOUSTON, TX 77080





Information About Brokerage Services

Texas law requires all real estate license holders to give the following information about brokerage services to prospective buyers, tenants, sellers and landlords.

TYPES OF REAL ESTATE LICENSE HOLDERS:

A **BROKER** is responsible for all brokerage activities, including acts performed by sales agents sponsored by the broker.

A **SALES AGENT** must be sponsored by a broker and works with clients on behalf of the broker.

A **BROKER'S MINIMUM DUTIES REQUIRED BY LAW** (A client is the person or party that the broker represents):

- Put the interests of the client above all others, including the broker's own interests;
- Inform the client of any material information about the property or transaction received by the broker;
- Answer the client's questions and present any offer to or counter-offer from the client; and
- Treat all parties to a real estate transaction honestly and fairly.

A LICENSE HOLDER CAN REPRESENT A PARTY IN A REAL ESTATE TRANSACTION:

AS AGENT FOR OWNER (SELLER/LANDLORD): The broker becomes the property owner's agent through an agreement with the owner, usually in a written listing to sell or property management agreement. An owner's agent must perform the broker's minimum duties above and must inform the owner of any material information about the property or transaction known by the agent, including information disclosed to the agent or subagent by the buyer or buyer's agent.

AS AGENT FOR BUYER/TENANT: The broker becomes the buyer/tenant's agent by agreeing to represent the buyer, usually through a written representation agreement. A buyer's agent must perform the broker's minimum duties above and must inform the buyer of any material information about the property or transaction known by the agent, including information disclosed to the agent by the seller or seller's agent.

AS AGENT FOR BOTH - INTERMEDIARY: To act as an intermediary between the parties the broker must first obtain the written agreement of each party to the transaction. The written agreement must state who will pay the broker and, in conspicuous bold or underlined print, set forth the broker's obligations as an intermediary. A broker who acts as an intermediary:

- Must treat all parties to the transaction impartially and fairly;
- May, with the parties' written consent, appoint a different license holder associated with the broker to each party (owner and buyer) to communicate with, provide opinions and advice to, and carry out the instructions of each party to the transaction.
- Must not, unless specifically authorized in writing to do so by the party, disclose:
 - o that the owner will accept a price less than the written asking price;
 - o that the buyer/tenant will pay a price greater than the price submitted in a written offer; and
 - o any confidential information or any other information that a party specifically instructs the broker in writing not to disclose, unless required to do so by law

AS SUBAGENT: A license holder acts as a subagent when aiding a buyer in a transaction without an agreement to represent the buyer. A subagent can assist the buyer but does not represent the buyer and must place the interests of the owner first.

TO AVOID DISPUTES, ALL AGREEMENTS BETWEEN YOU AND A BROKER SHOULD BE IN WRITING AND CLEARLY ESTABLISH:

The broker's duties and responsibilities to you, and your obligations under the representation agreement.

Who will pay the broker for services provided to you, when payment will be made and how the payment will be calculated.

LICENSE HOLDER CONTACT INFORMATION: This notice is being provided for information purposes. It does not create an obligation for you to use the broker's services.

Please acknowledge receipt of this notice below and retain a copy for your records.

J. Hunter Properties	0511634	john@jhunterproperties.com	281-923-0099
Licensed Broker /Broker Firm Name or Primary Assumed Business Name	License No.	Email	Phone
John B. Nguyen	0511634	john@jhunterproperties.com	281-923-0099
Designated Broker of Firm	License No.	Email	Phone
John B. Nguyen	0511634	john@jhunterproperties.com	281-923-0099
Licensed Supervisor of Sales Agent/ Associate	License No.	Email	Phone
Matthew Lee	796176	matthew@jhunterproperties.com	832-760-2248
Sales Agent/ Associate's Name	License No.	Email	Phone

Buyer/Tenant/Seller/Landlord Initials

Date

Regulated by the
Texas Real Estate Commission

Information available at www.trec.texas.gov

IABS 1-0