

FOR SALE

15118 King Road  
Frisco, TX 75036

Breezeway Business Park  
Building C - 10,800 SF




Accelerating success.

**Mike Cleary**

Executive Vice President  
+1 214 217 1228  
mike.cleary@colliers.com

**Colliers International**

1717 McKinney Avenue  
Suite 900  
Dallas, TX 75202  
colliers.com

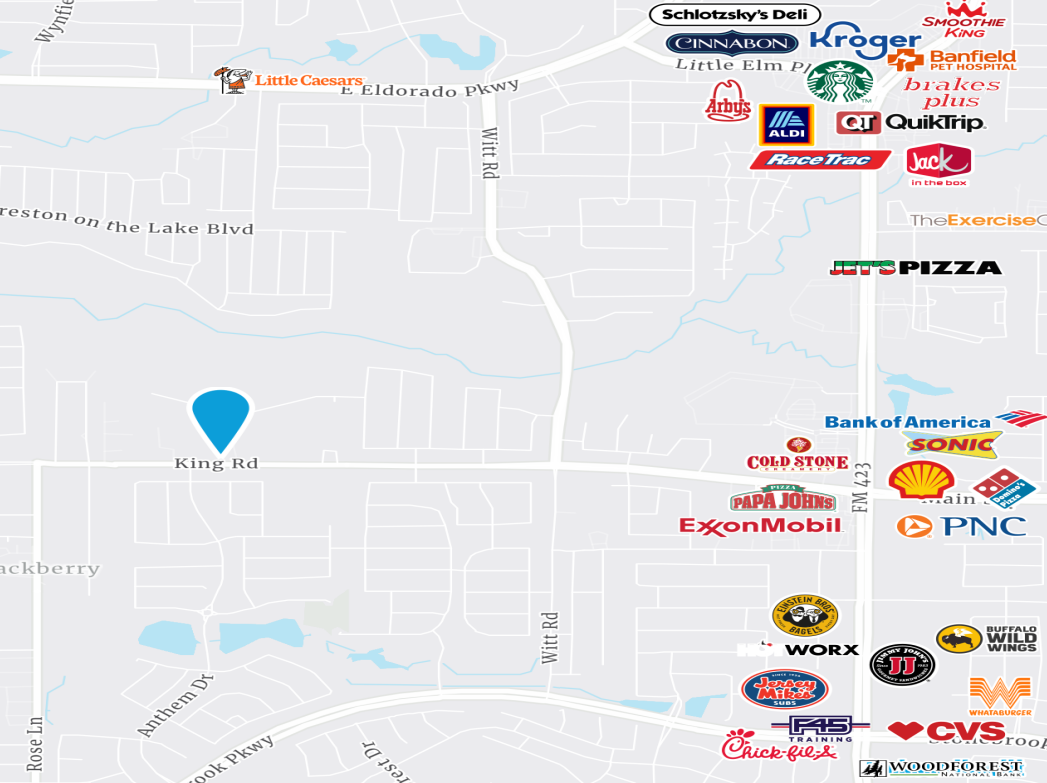

New Construction Completed  
4/2023



Sprinklered



Front Load Clear Height: 18'




Oversized Grade Level Doors:  
12'x14'






# Survey

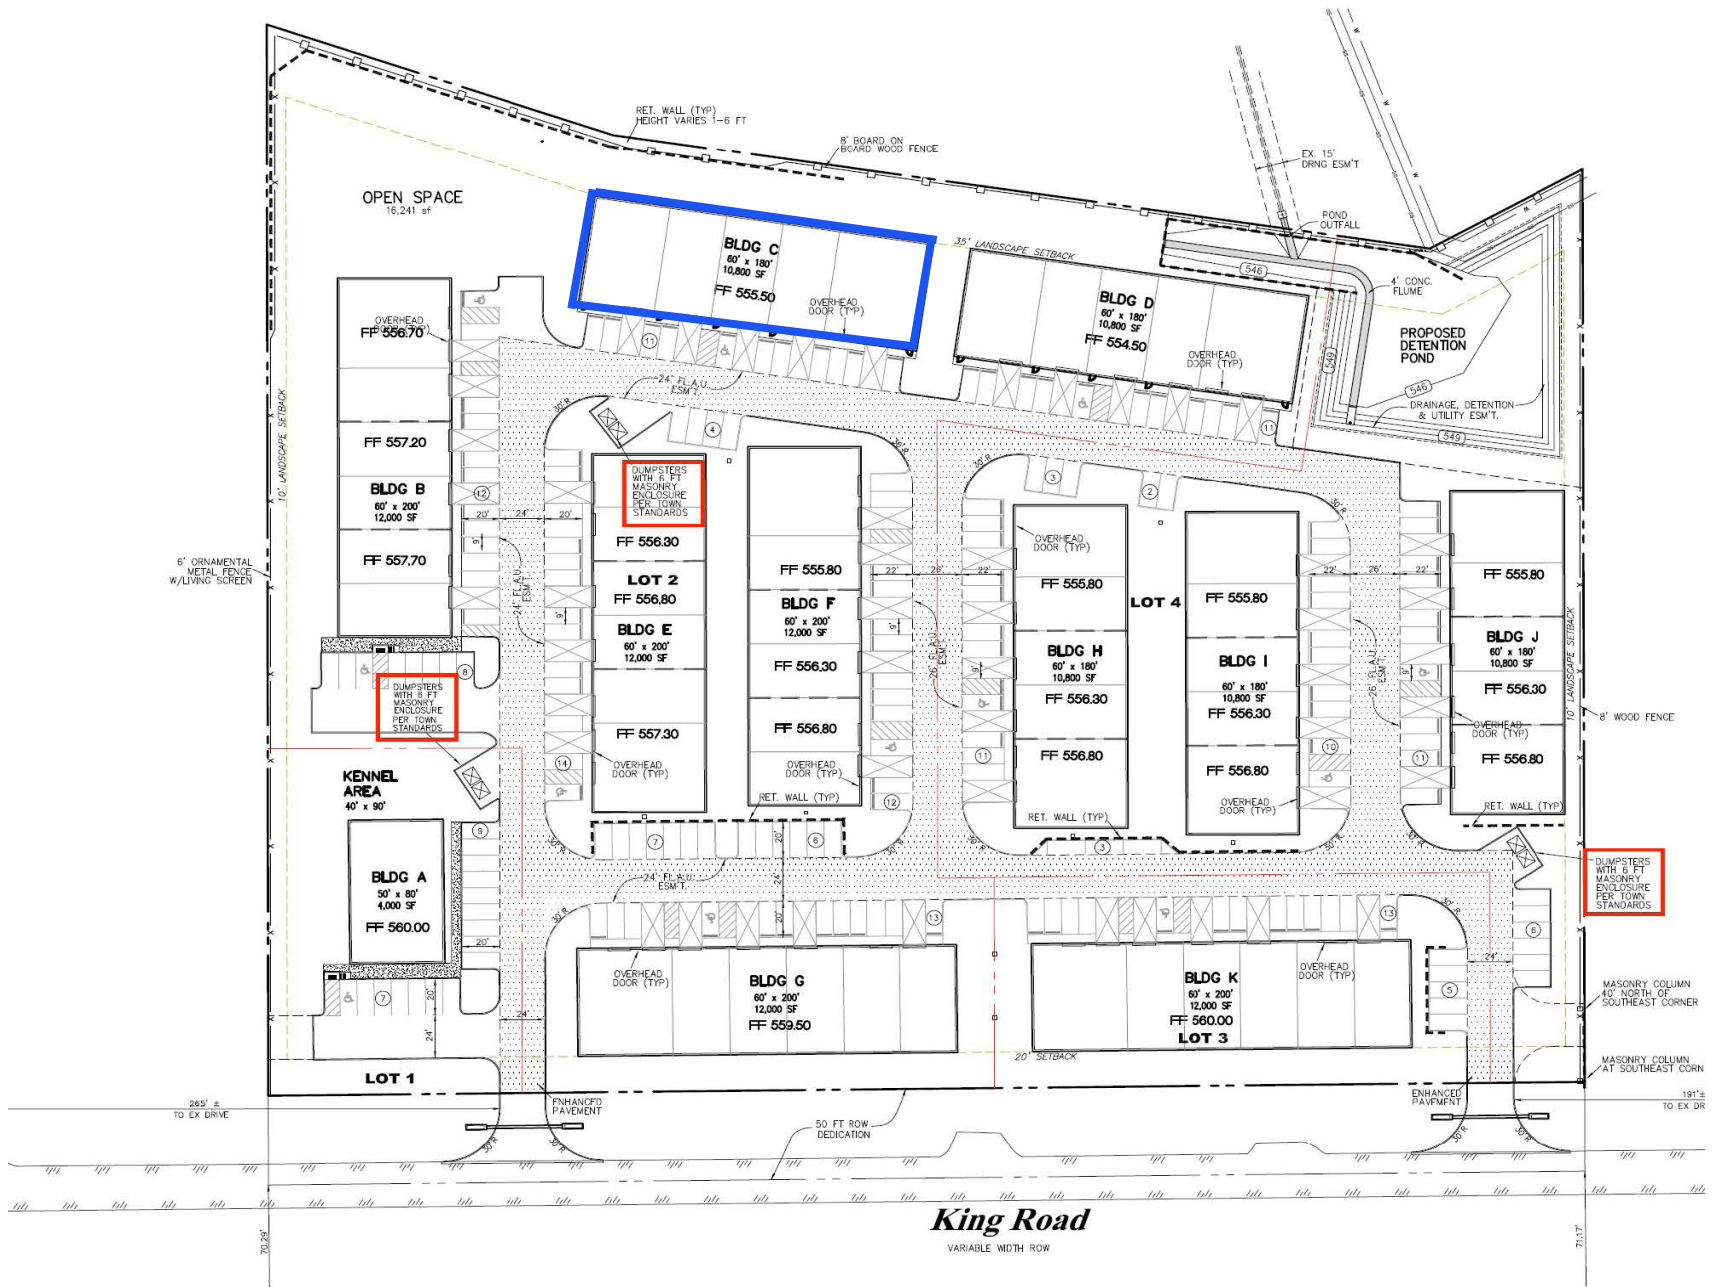

# Floor Plan

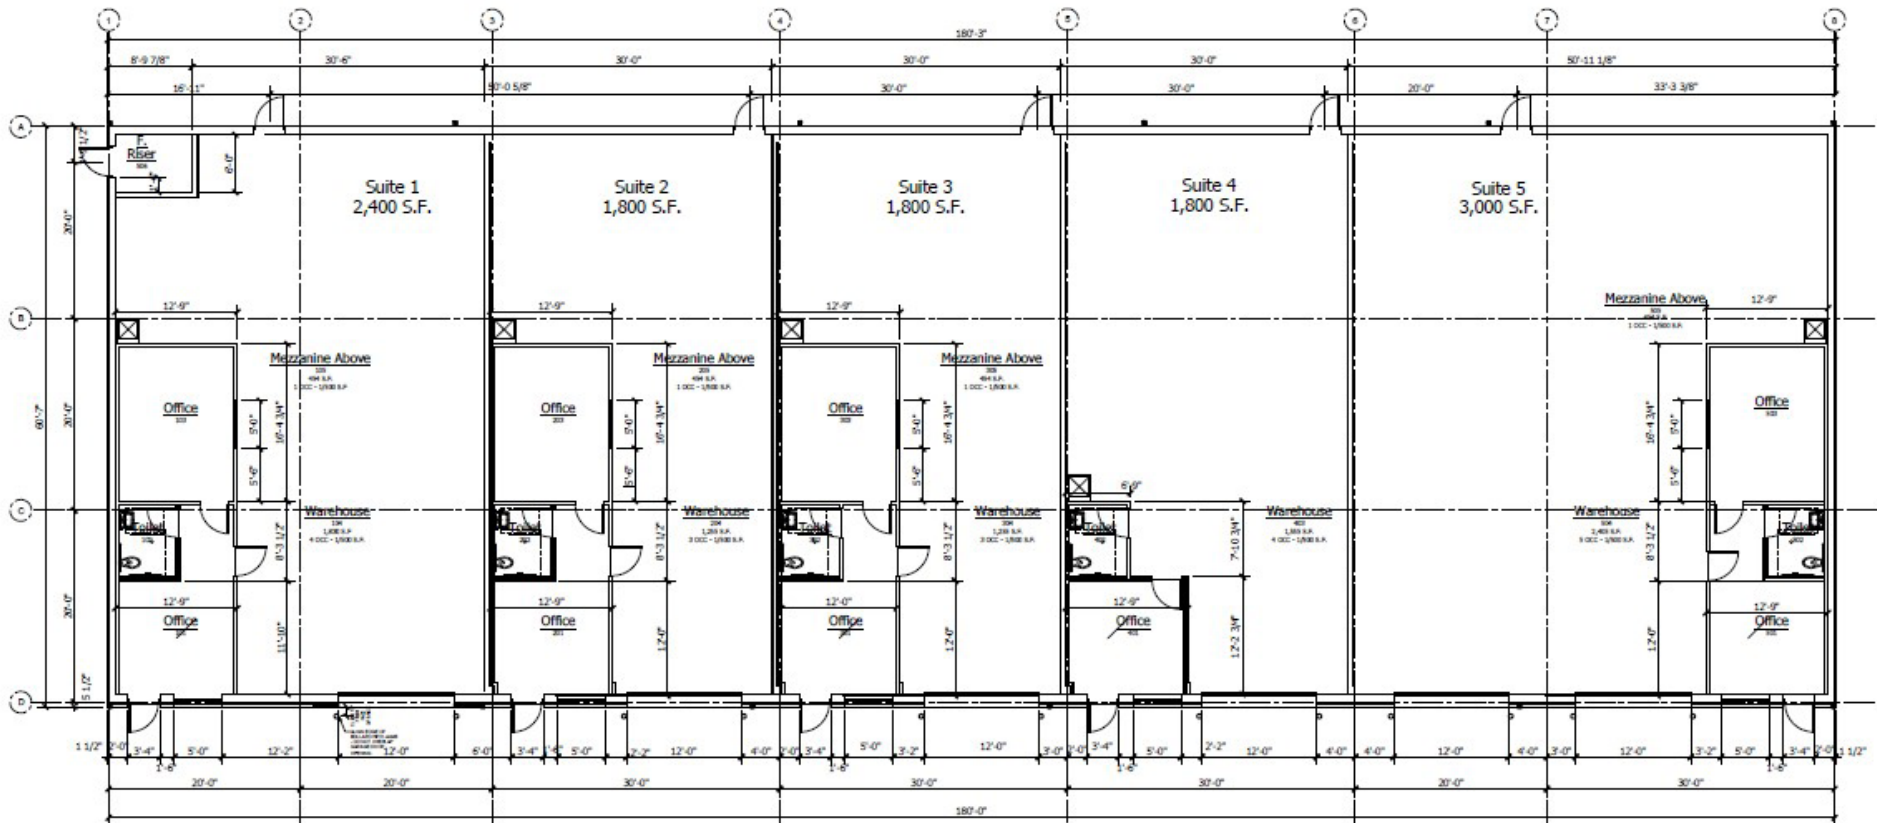

BUILDING "C" AND "D" PLAN - 10,800 SF BUILDING  
SCALE: 1/8" = 1'-0"



1717 McKinney Avenue  
Suite 900  
Dallas, TX 75202  
colliers.com

**Mike Cleary**  
Executive Vice President  
+1 214 217 1228  
mike.cleary@colliers.com



This document/email has been prepared by Colliers for advertising and general information only. Colliers makes no guarantees, representations or warranties of any kind, expressed or implied, regarding the information including, but not limited to, warranties of content, accuracy and reliability. Any interested party should undertake their own inquiries as to the accuracy of the information. Colliers excludes unequivocally all inferred or implied terms, conditions and warranties arising out of this document and excludes all liability for loss and damages arising there from. This publication is the copyrighted property of Colliers and /or its licensor(s). © 2024 All rights reserved. This communication is not intended to cause or induce breach of an existing listing agreement. Colliers International North Texas, LLC.