



19805 Farmington Rd, Livonia, MI 48152

**\$17.95/SF/YR**

**\$1.50/SF/MO**

## Farmington Road Office Building


Office | space available | 2,864 SqFt

Broker/Agent of Record: John Khami (License: MI 6502125628)



John Khami, CCIM  
MI 6502125628, MI 6502125628  
248.408.1044



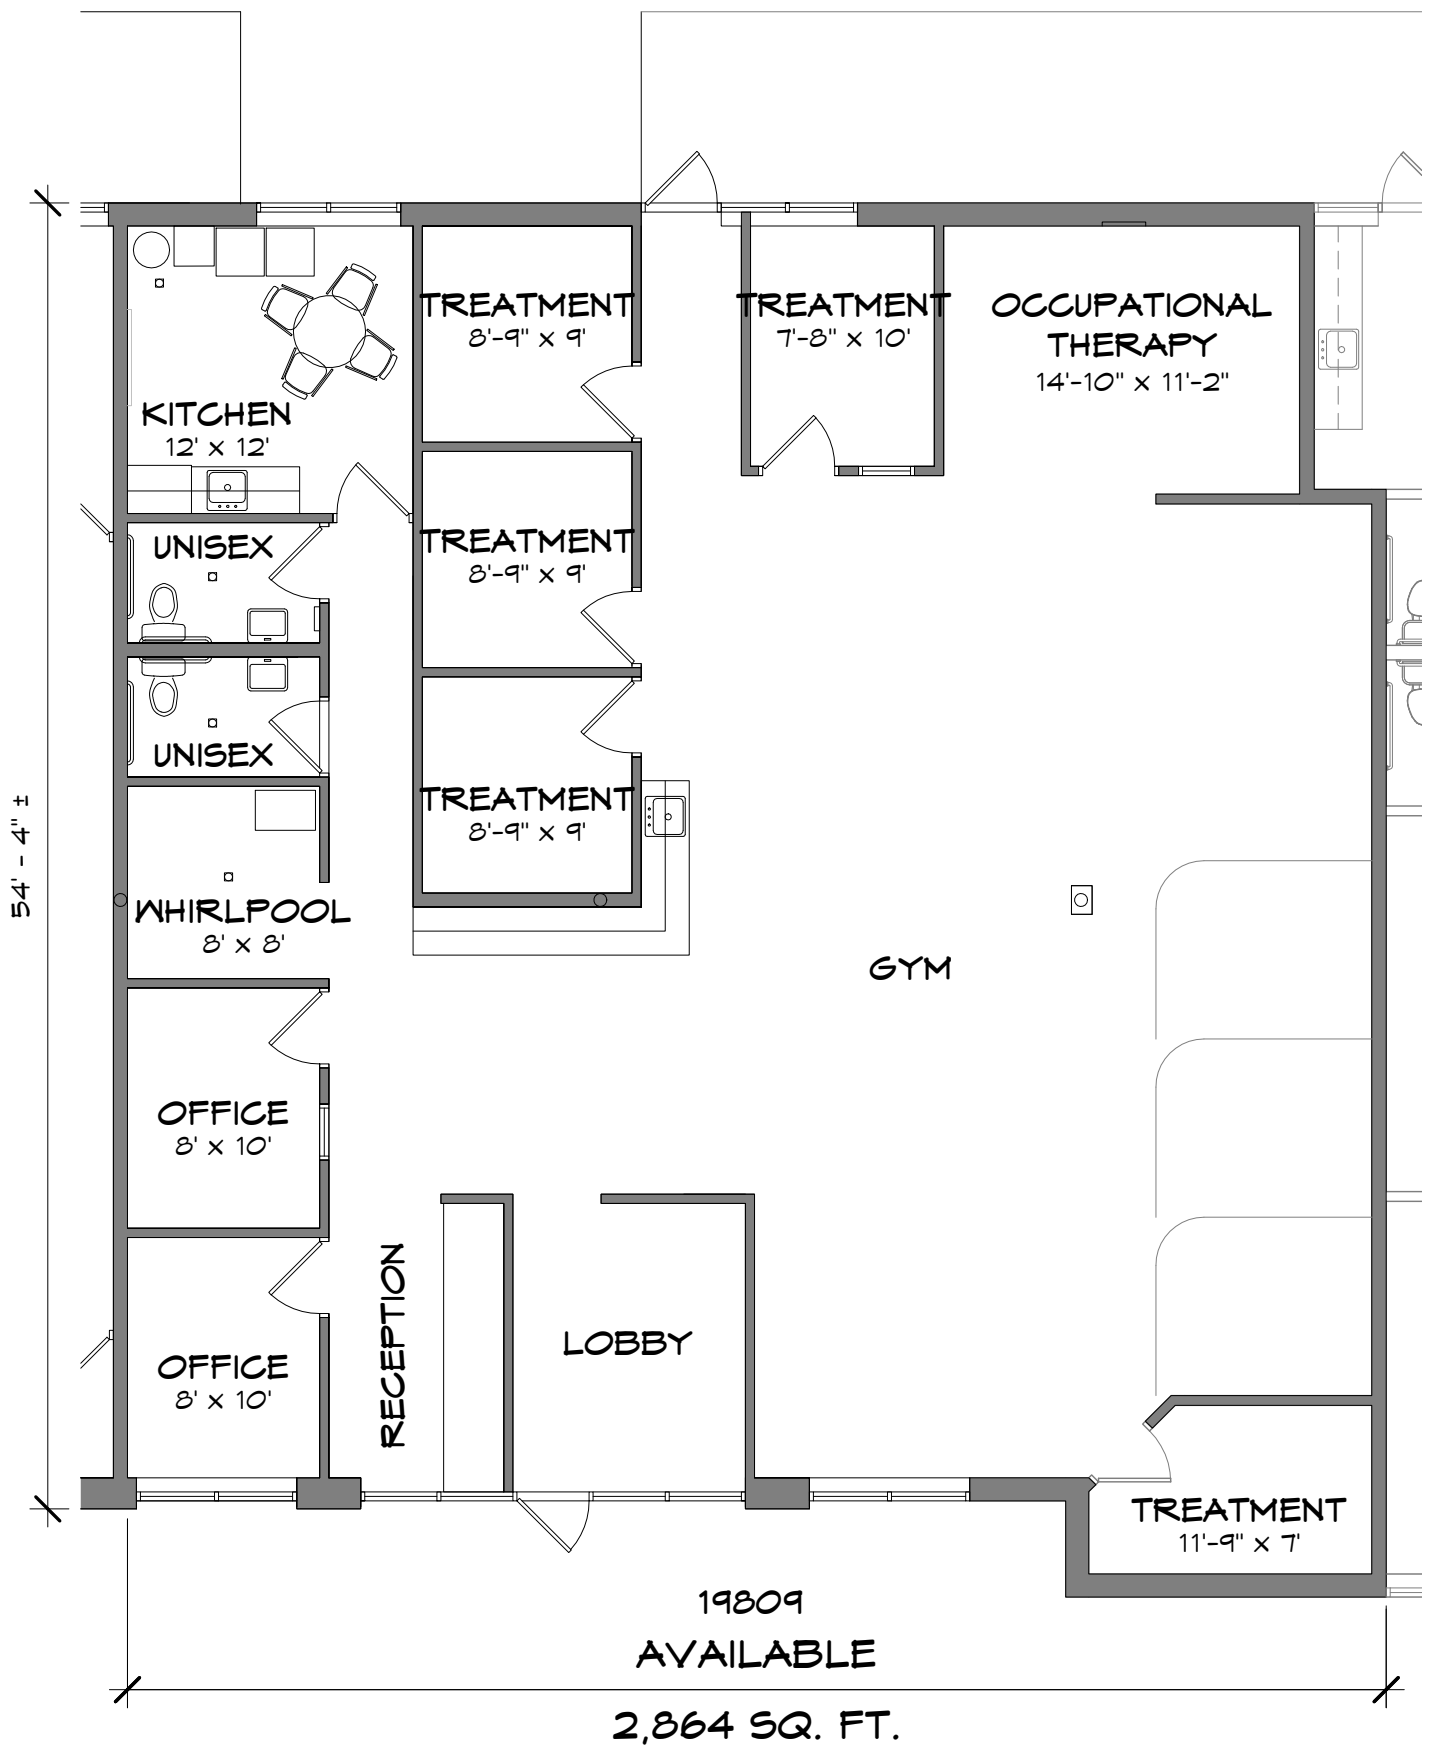

# EXISTING FLOOR PLAN

SCALE: 1/8" = 1'-0"

07 JUL 2025

19809 Farmington Road Livonia MI

