




FOR LEASE
OFFICE/SERVICE CENTER/FLEX

AVAILABLE SF: 1,270 SF - 4,769 SF

PROPERTY DETAILS

- Suite 1916 - Brand New Office Build-Out!
- Professionally Managed
- Prestigious Alamo Downs Business Park
- Prominent Signage Available
- Ample Parking
- Attractive Landscaping
- Located Near Loop 410, SH 151 & Highway 90

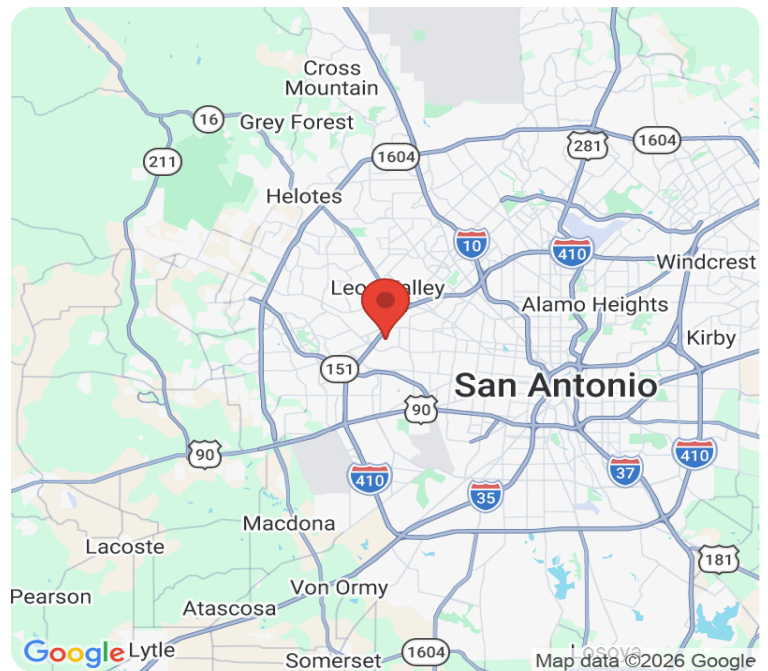


LEE JORDAN, SIOR
210.507.2710
ljordan@cavenderhill.com




FORD DOUGLASS
210.507.2699
fdouglass@cavenderhill.com

SITE PLAN

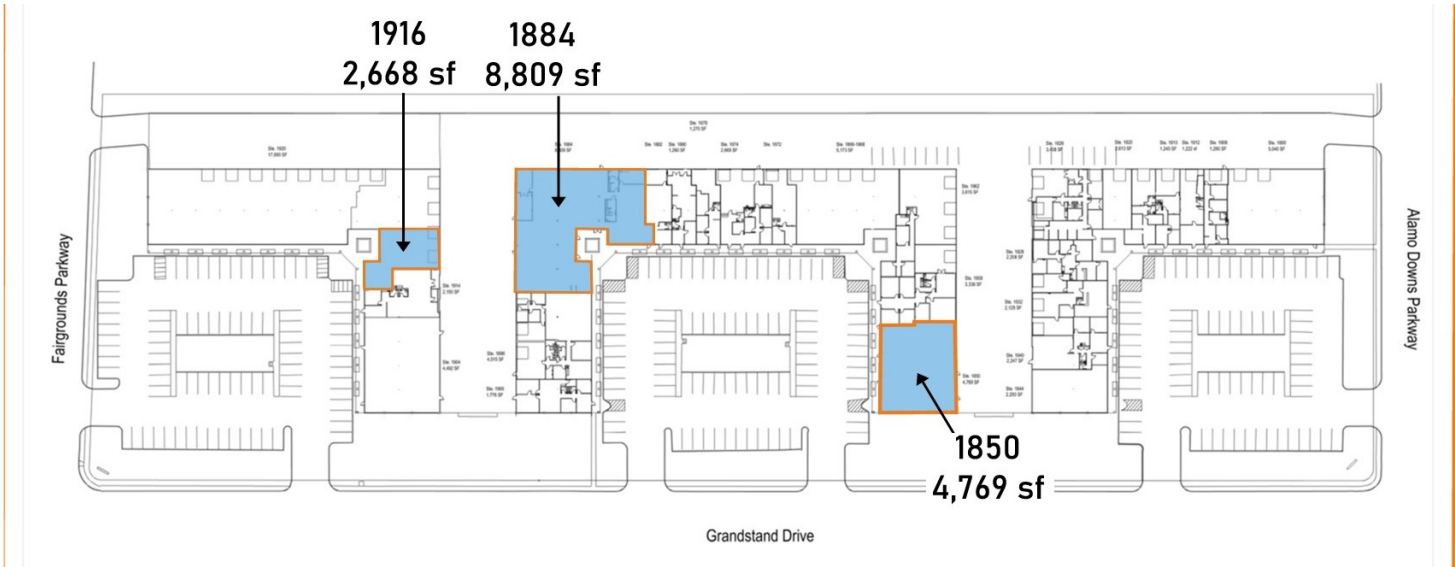

AERIAL MAP

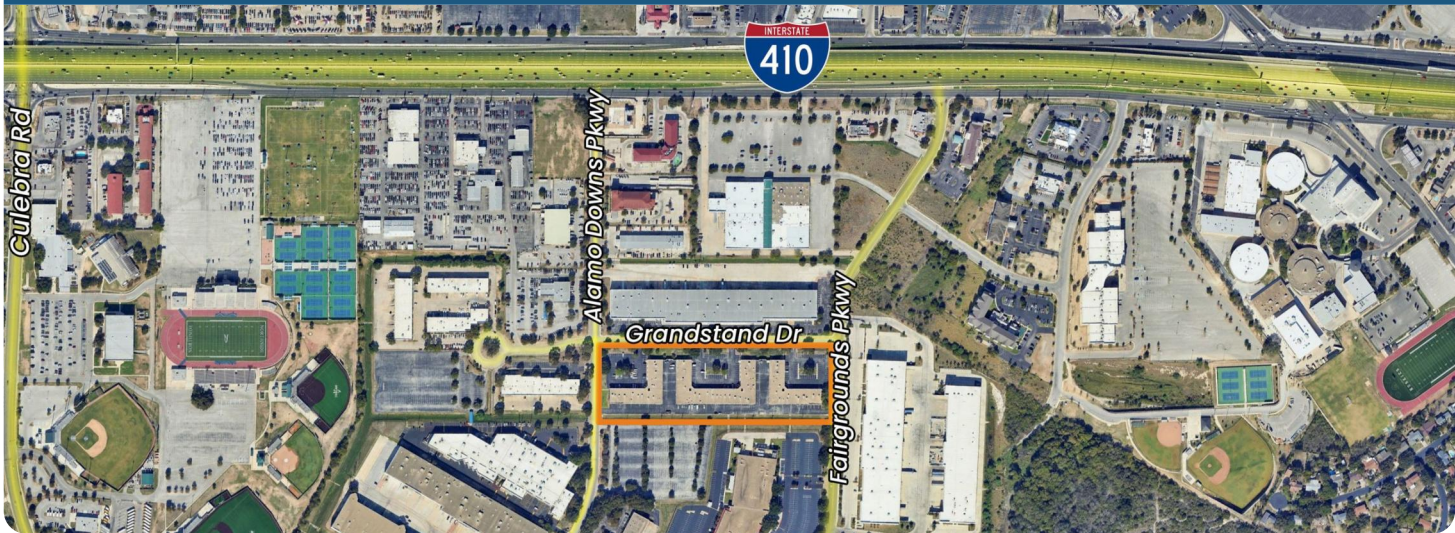


LEE JORDAN, SIOR
210.507.2710
ljordan@cavenderhill.com



FORD DOUGLASS
210.507.2699
fdouglass@cavenderhill.com

Suite 1850

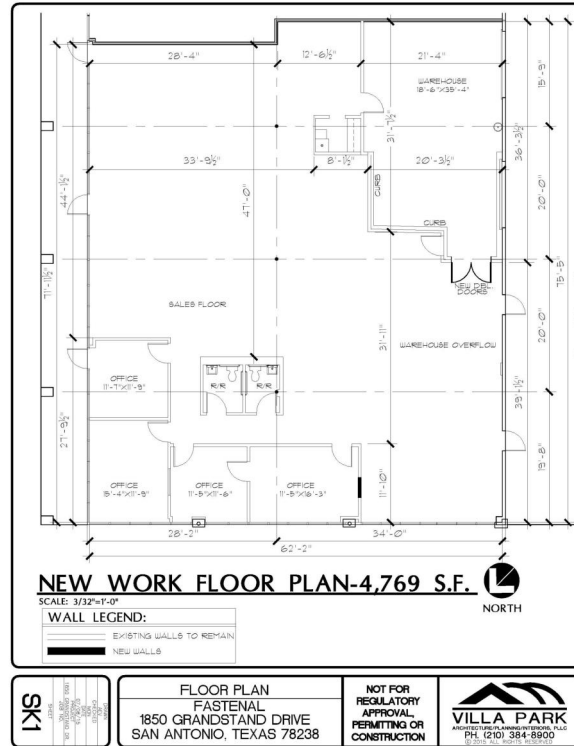

SPACE DETAILS

OFFICE: 650 SF
WAREHOUSE: 700 SF
TOTAL SF: 4,769 SF

- 650 SF Office; 700 SF Warehouse
- Climate-controlled open area
- 1 Grade-Level Door
- Located on the endcap of the building fronting Grandstand Dr
- Available: 08.01.2026




LEE JORDAN, SIOR
210.507.2710
ljordan@cavenderhill.com



FORD DOUGLASS
210.507.2699
fdouglass@cavenderhill.com

Suite 1878

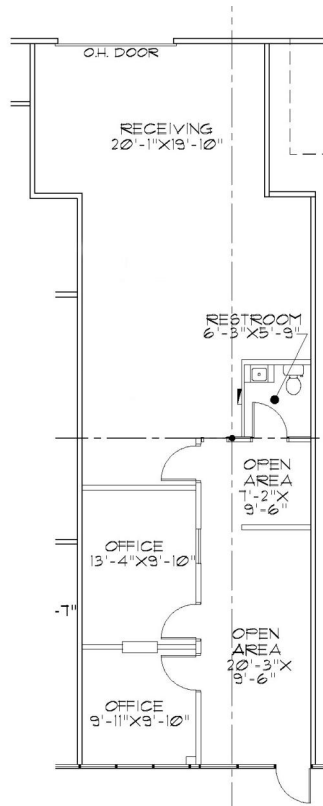

SPACE DETAILS

TOTAL SF: 1,270 SF

- 1 Grade-Level Door
- Available Within 30 Days




LEE JORDAN, SIOR
210.507.2710
ljordan@cavenderhill.com



FORD DOUGLASS
210.507.2699
fdouglass@cavenderhill.com

Suite 1916

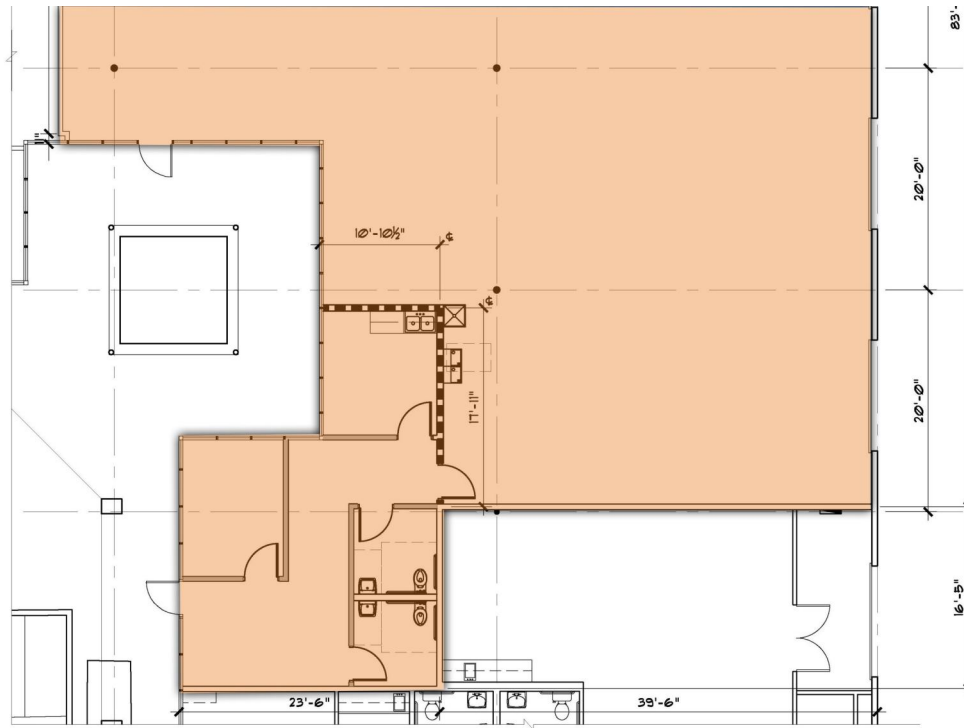

02 OVERALL FLOOR PLAN

SCALE: 1/8"=1'-0"

SPACE DETAILS

OFFICE: 853 SF

WAREHOUSE: 1,815 SF

TOTAL SF: 2,668 SF

- 2 Grade-Level Doors
- ±853 SF of New Spec Office
- Breakroom, Two Restrooms, One Office, and a Reception Area
- Updated Lighting



LEE JORDAN, SIOR
210.507.2710
ljordan@cavenderhill.com



FORD DOUGLASS
210.507.2699
fdouglass@cavenderhill.com



LEE JORDAN, SIOR
210.507.2710
ljordan@cavenderhill.com



FORD DOUGLASS
210.507.2699
fdouglass@cavenderhill.com

Texas law requires all real estate license holders to give the following information about brokerage services to prospective buyers, tenants, sellers and landlords.

TYPES OF REAL ESTATE LICENSE HOLDERS

- **A BROKER** is responsible for all brokerage activities, including acts performed by sales agents sponsored by the broker.
- **A SALES AGENT** must be sponsored by a broker and works with clients on behalf of the broker.

A BROKER'S MINIMUM DUTIES REQUIRED BY LAW

(A client is the person or party that the broker represents)

- Put the interests of the client above all others, including the broker's own interests;
- Inform the client of any material information about the property or transaction received by the broker;
- Answer the client's questions and present any offer to or counter-offer from the client; and
- Treat all parties to a real estate transaction honestly and fairly.

A LICENSE HOLDER CAN REPRESENT A PARTY IN A REAL ESTATE TRANSACTION

AS AGENT FOR OWNER (SELLER/LANDLORD):

The broker becomes the property owner's agent through an agreement with the owner, usually in a written listing to sell or property management agreement. An owner's agent must perform the broker's minimum duties above and must inform the owner of any material information about the property or transaction known by the agent, including information disclosed to the agent or subagent by the buyer or buyer's agent.

AS AGENT FOR BUYER/TENANT:

The broker becomes the buyer/tenant's agent by agreeing to represent the buyer, usually through a written representation agreement. A buyer's agent must perform the broker's minimum duties above and must inform the buyer of any material information about the property or transaction known by the agent, including information disclosed to the agent by the seller or seller's agent.

AS AGENT FOR BOTH - INTERMEDIARY:

To act as an intermediary between the parties the broker must first obtain the written agreement of each party to the transaction. The written agreement must state who will pay the broker and, in conspicuous bold or underlined print, set forth the broker's obligations as an intermediary. A broker who acts as an intermediary:

- Must treat all parties to the transaction impartially and fairly;
- May, with the parties' written consent, appoint a different license holder associated with the broker to each party (owner and buyer) to communicate with, provide opinions and advice to, and carry out the instructions of each party to the transaction.
- Must not, unless specifically authorized in writing to do so by the party, disclose:
 - that the owner will accept a price less than the written asking price;
 - that the buyer/tenant will pay a price greater than the price submitted in a written offer; and
 - any confidential information or any other information that a party specifically instructs the broker in writing not to disclose, unless required to do so by law.

AS SUBAGENT: A license holder acts as a subagent when aiding a buyer in a transaction without an agreement to represent the buyer. A subagent can assist the buyer but does not represent the buyer and must place the interests of the owner first.

TO AVOID DISPUTES, ALL AGREEMENTS BETWEEN YOU AND A BROKER SHOULD BE IN WRITING AND CLEARLY ESTABLISH:

- The broker's duties and responsibilities to you, and your obligations under the representation agreement.
- Who will pay the broker for services provided to you, when payment will be made and how the payment will be calculated.

LICENSE HOLDER CONTACT INFORMATION: This notice is being provided for information purposes. It does not create an obligation for you to use the broker's services. Please acknowledge receipt of this notice below and retain a copy for your records.

Cavender & Hill Properties, Inc.	438176	mcavender@cavenderhill.com	(210) 349-0900
Licensed Broker/Broker Firm Name or Primary Assumed Business Name	License No.	Email	Phone
James Mark Cavender	402640	mcavender@cavenderhill.com	(210) 349-0900
Designated Broker of Firm	License No.	Email	Phone
_____	_____	_____	_____
Licensed Supervisor of Sales Agent/ Associate	License No.	Email	Phone
_____	_____	_____	_____
Sales Agent/Associate's Name	License No.	Email	Phone

Buyer/Tenant/Seller Landlord Initials Date